


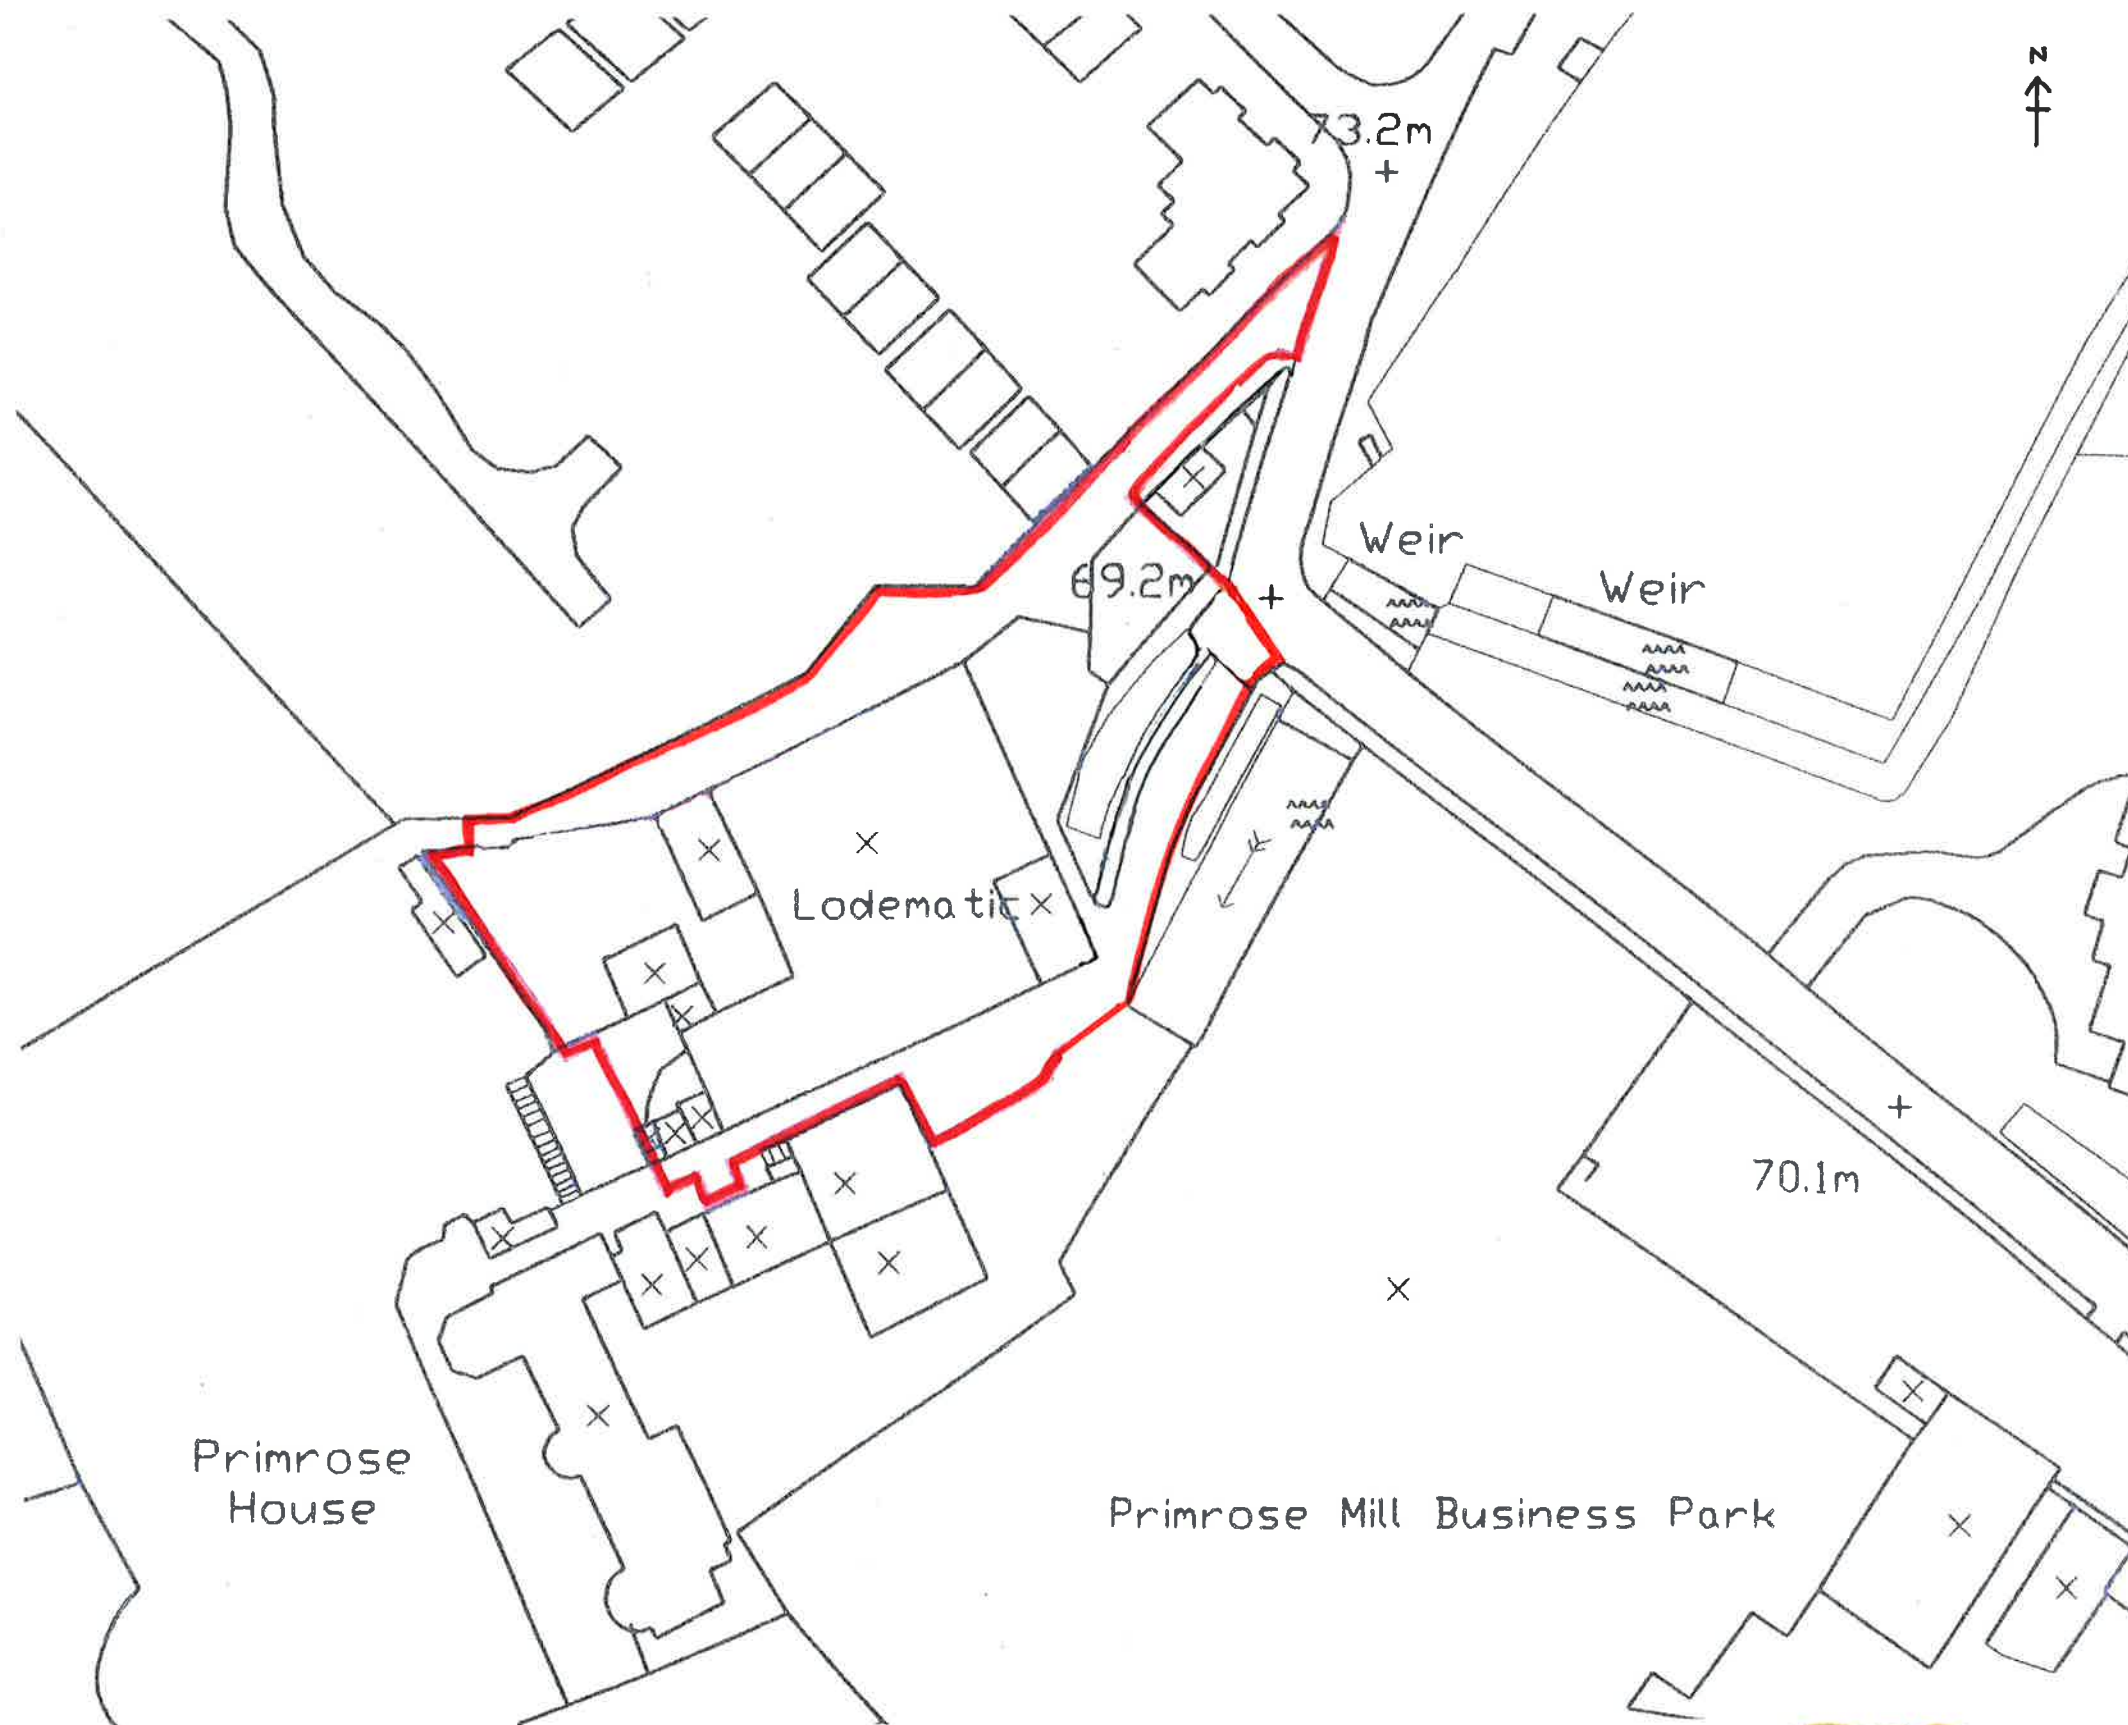

Project: Lodematic Primrose Road Clitheroe	Drawing Title: Site Plan REV A - 28/10/2019	Scale: 1:500
---	---	-----------------