




NORTH ELEVATION

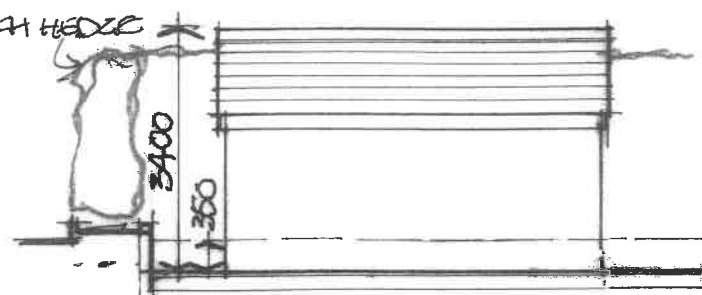

WEST ELEVATION

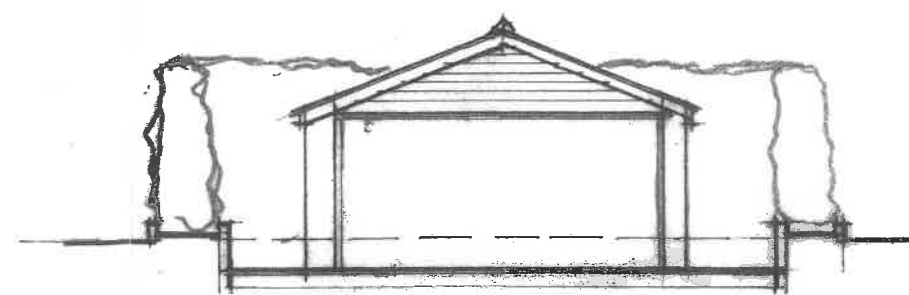


SOUTH ELEVATION

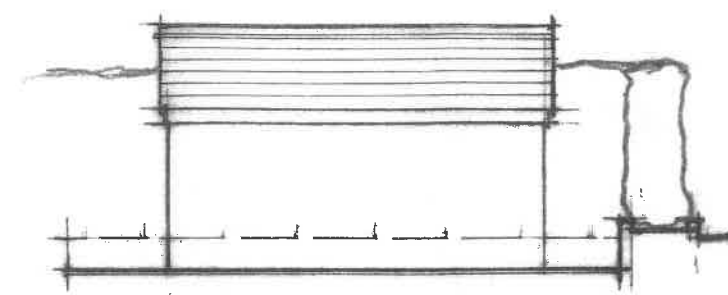


EAST ELEVATION

ROOF - REDLAND STONENOLD TERRAZZOTA
 WALLS - FACEBRICK TO MATCH EXIST.
 FASCIA'S + REAR DOOR UPVC.
 PIKES WHITE UPVC.

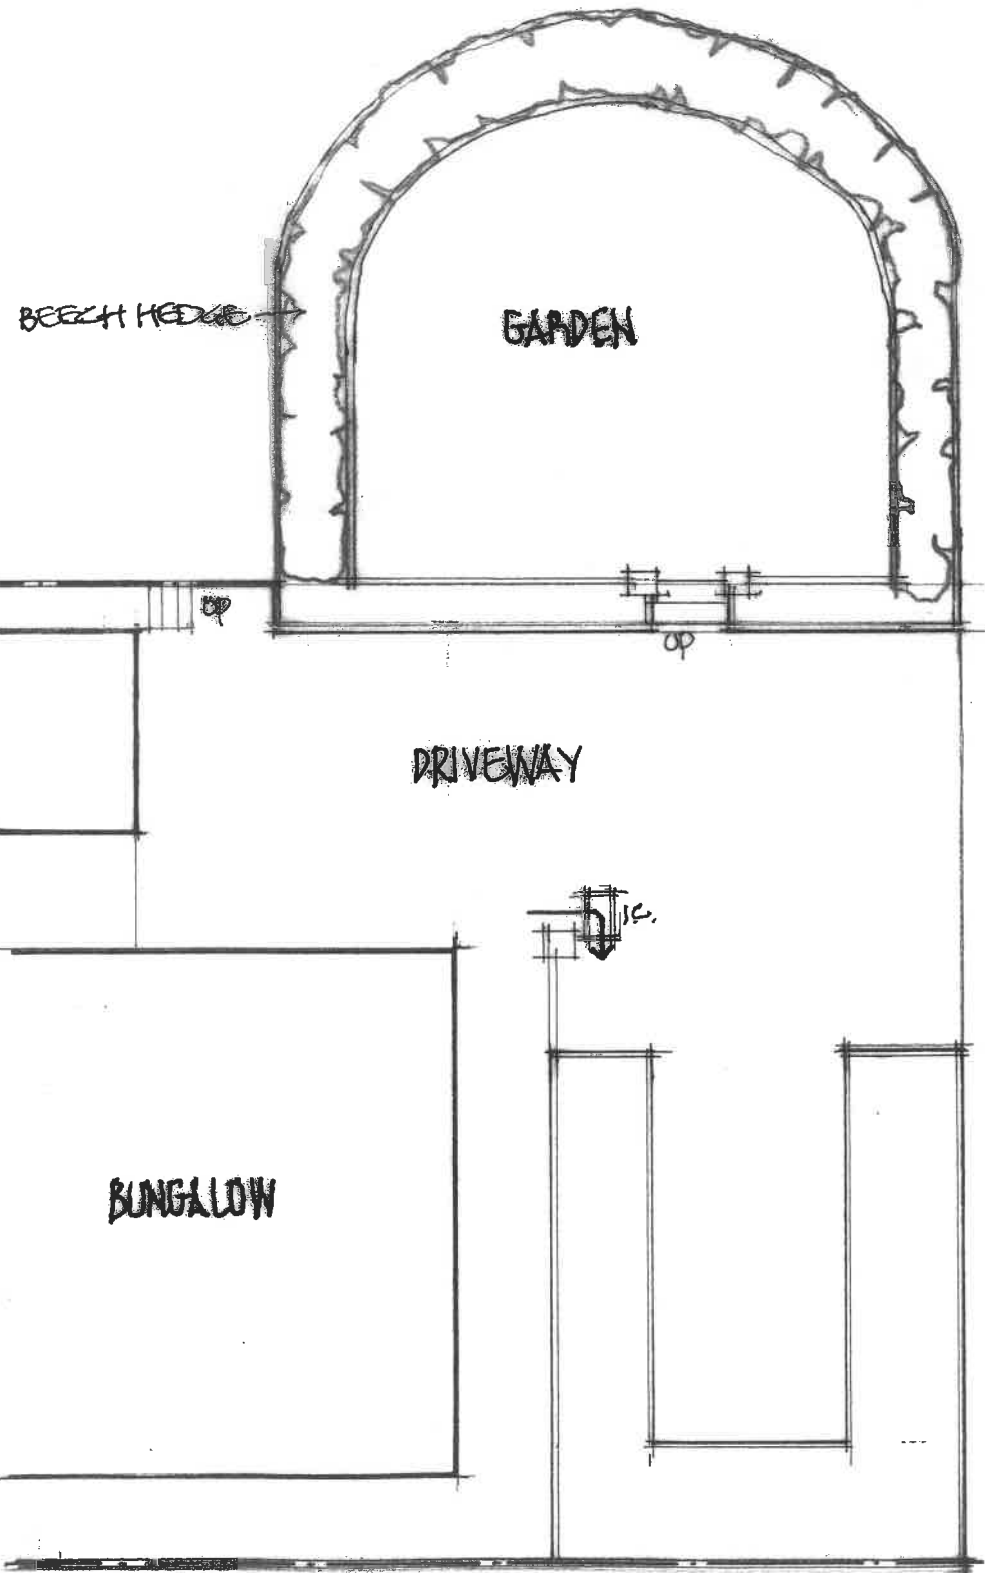

EXISTING PLAN

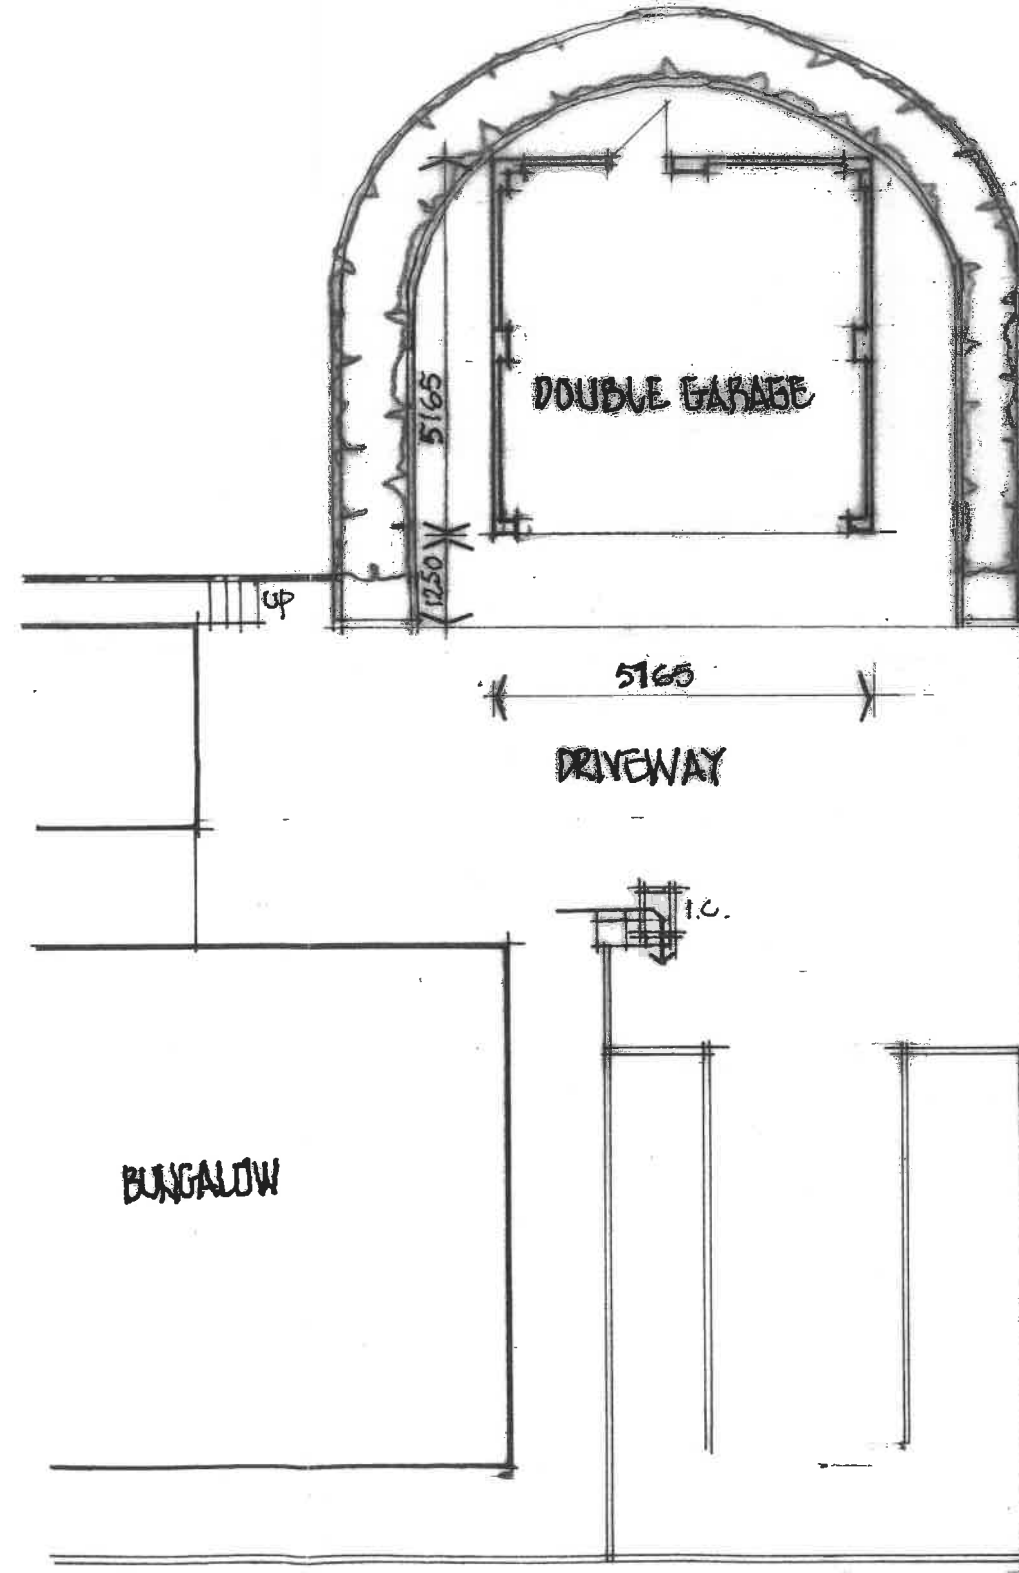



PROPOSED PLAN

A.P.C.

Client: Mr K and Mrs J dean
 Title: Proposed Detached Double Garage
 Drawing: Scheme Proposals


Scale 1:100

Drawing No: 2019.29.5

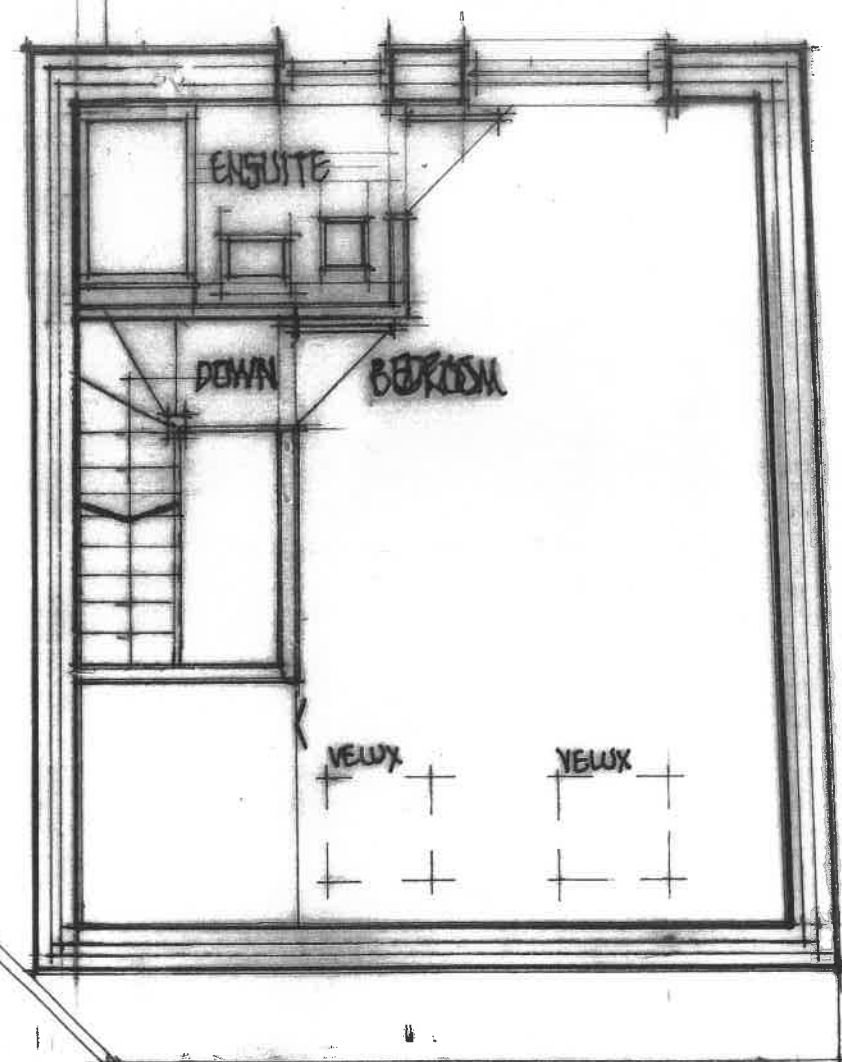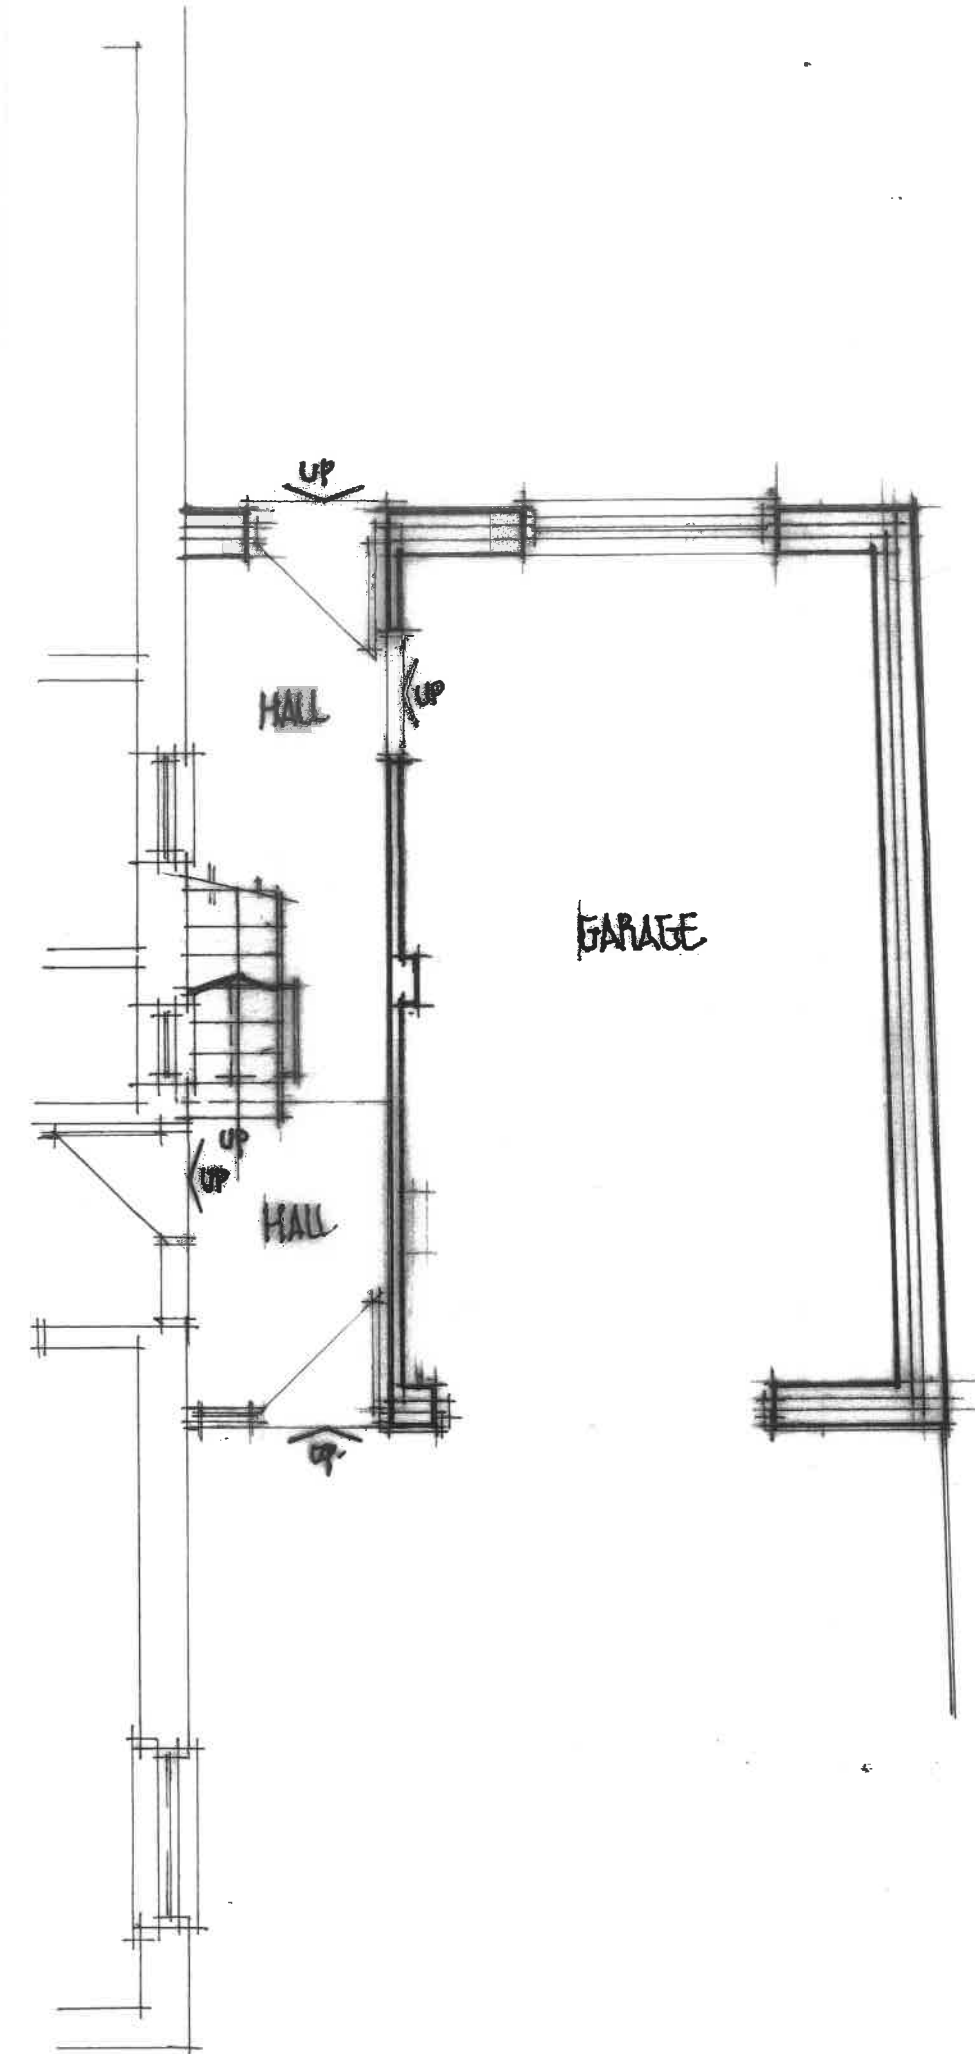


A.P.C.

Client: Mr K & Mrs J Dean
 Title: Proposed Bedroom
 Drawing: Plans as Proposed
 Scale 1:50 Drawing No:2019.29

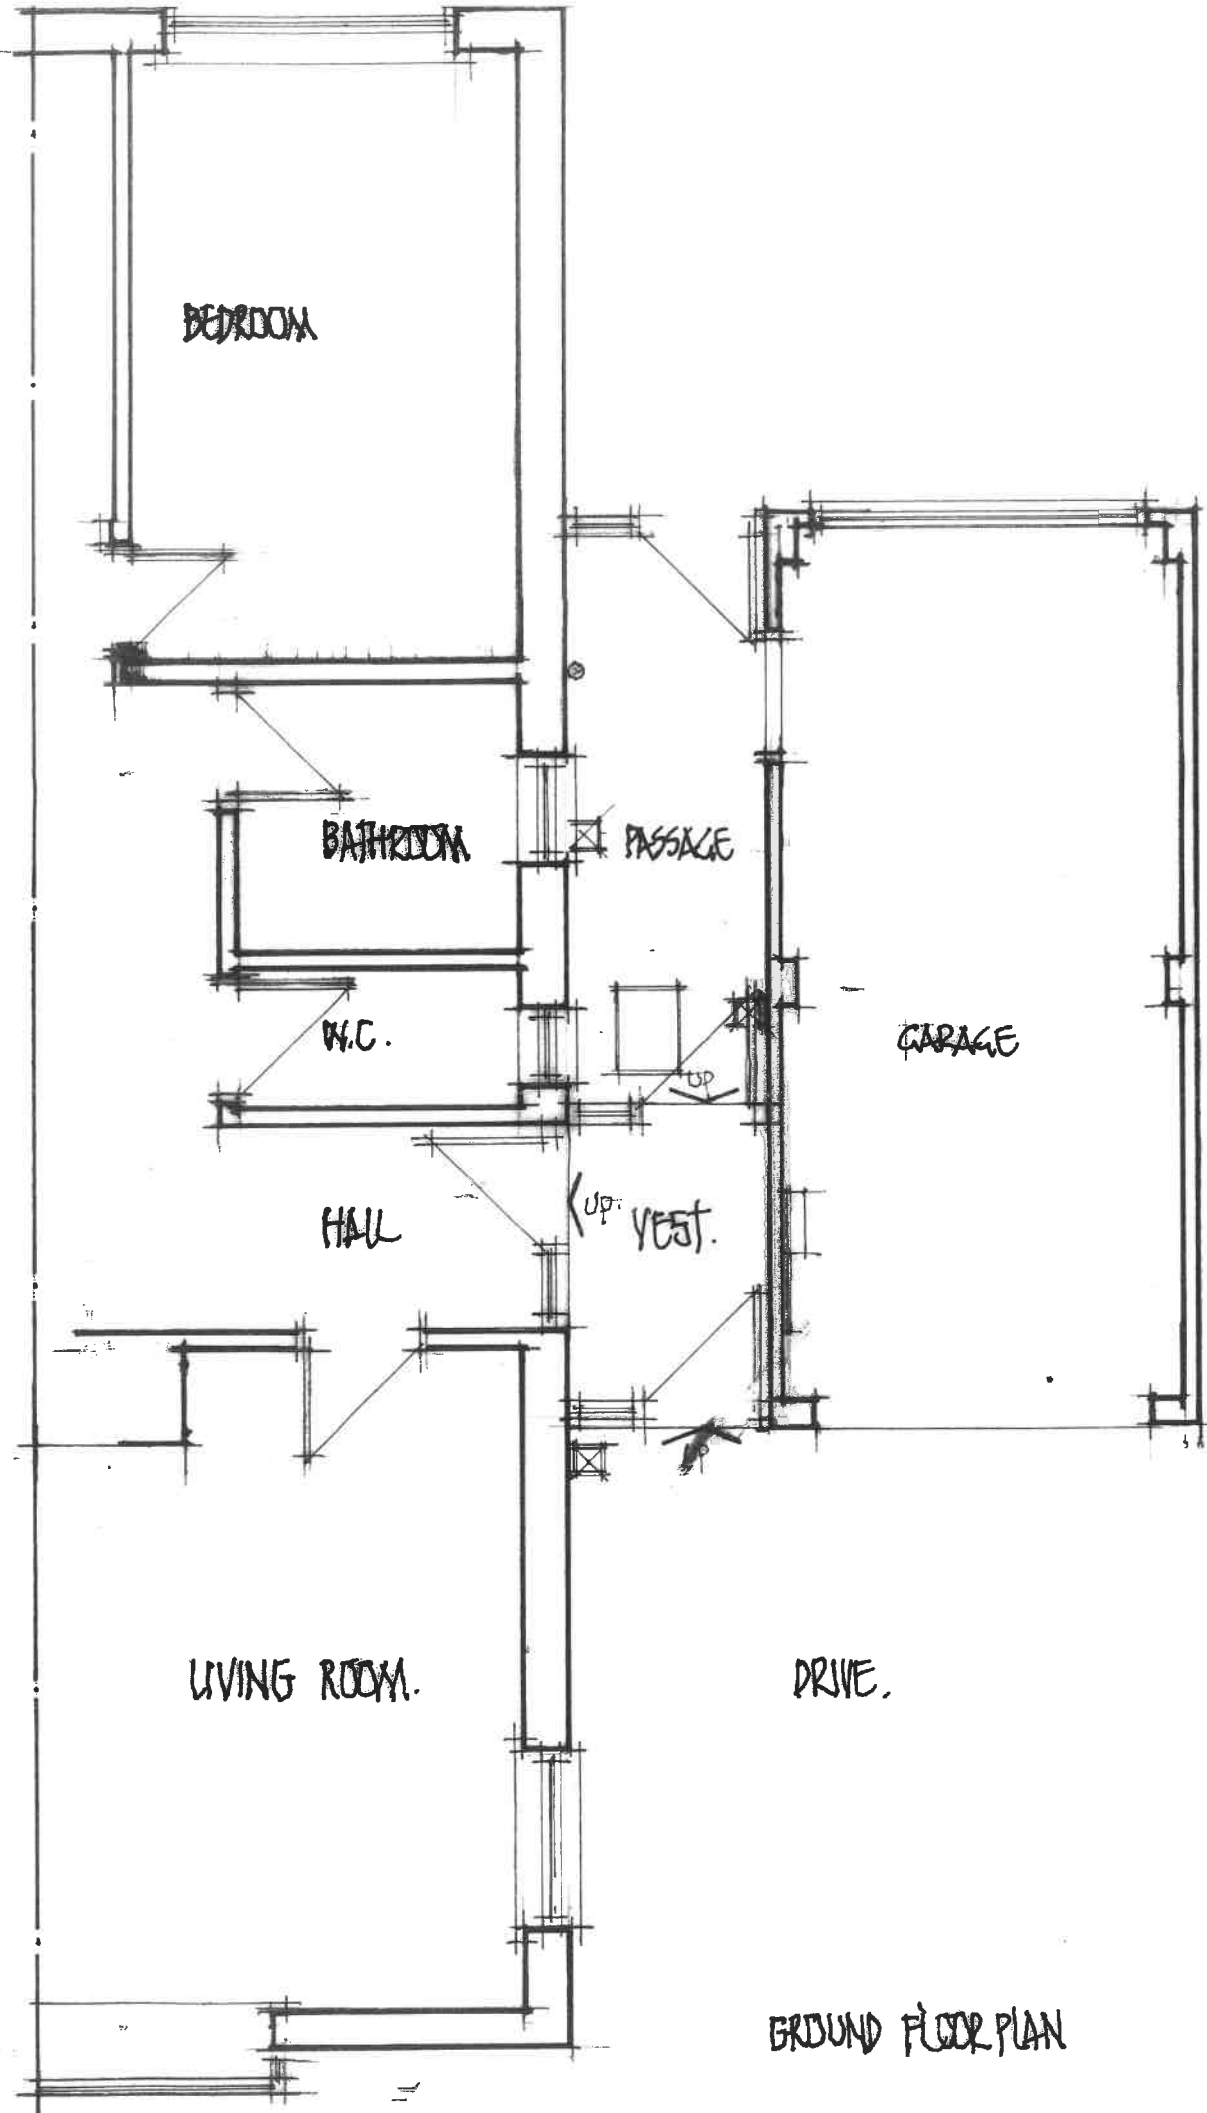


GROUND FLOOR PLAN

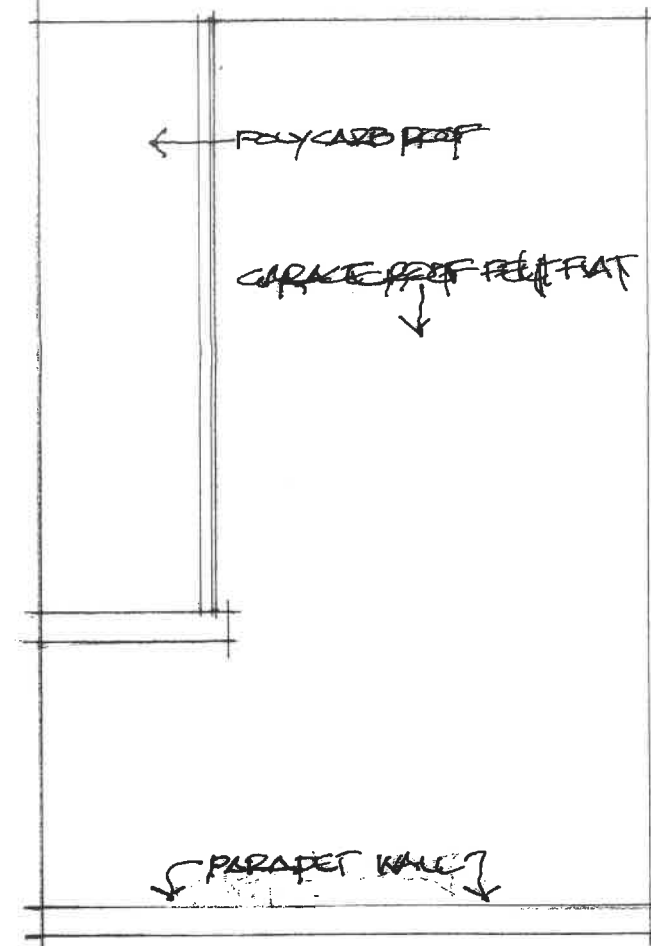

ROOF PLAN

A.P.C.


Client: Mr K & Mrs J Dean
 Title: Proposed Bedroom
 Drawing: Plans As Existing
 Scale 1:50 Drawing No:2019.29

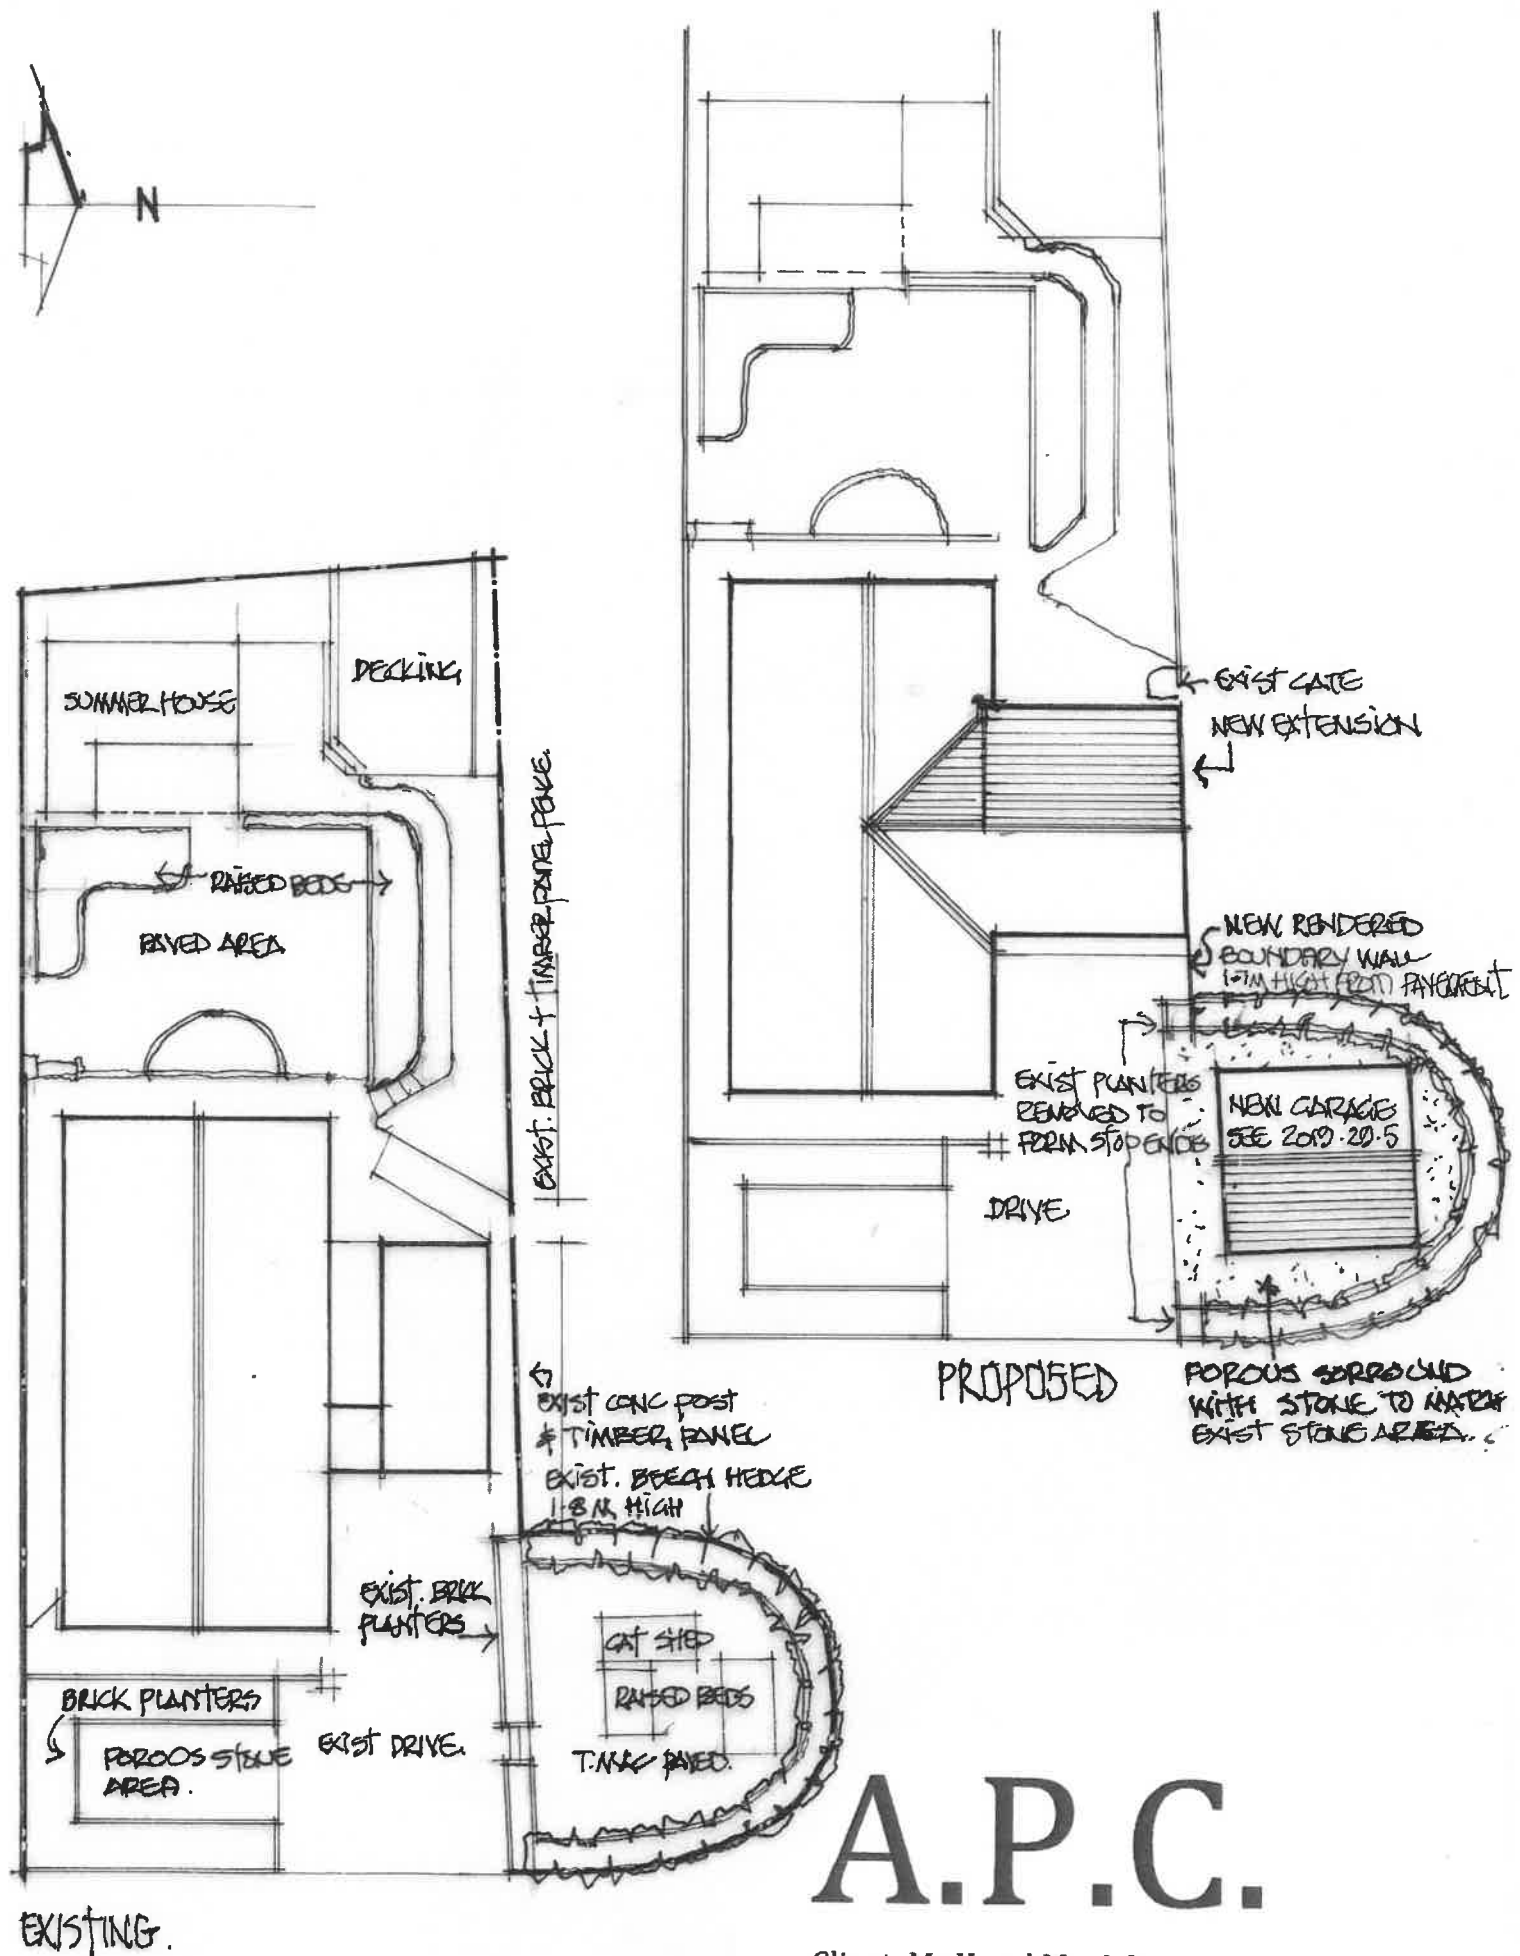

A.P.C.

Client: Mr K and Mrs J dean
 Title: Proposed Extension to form bedroom and
 Detached Double Garage
 Drawing: Site Block Plans

Scale: 1:200 Date: 11/10/2019

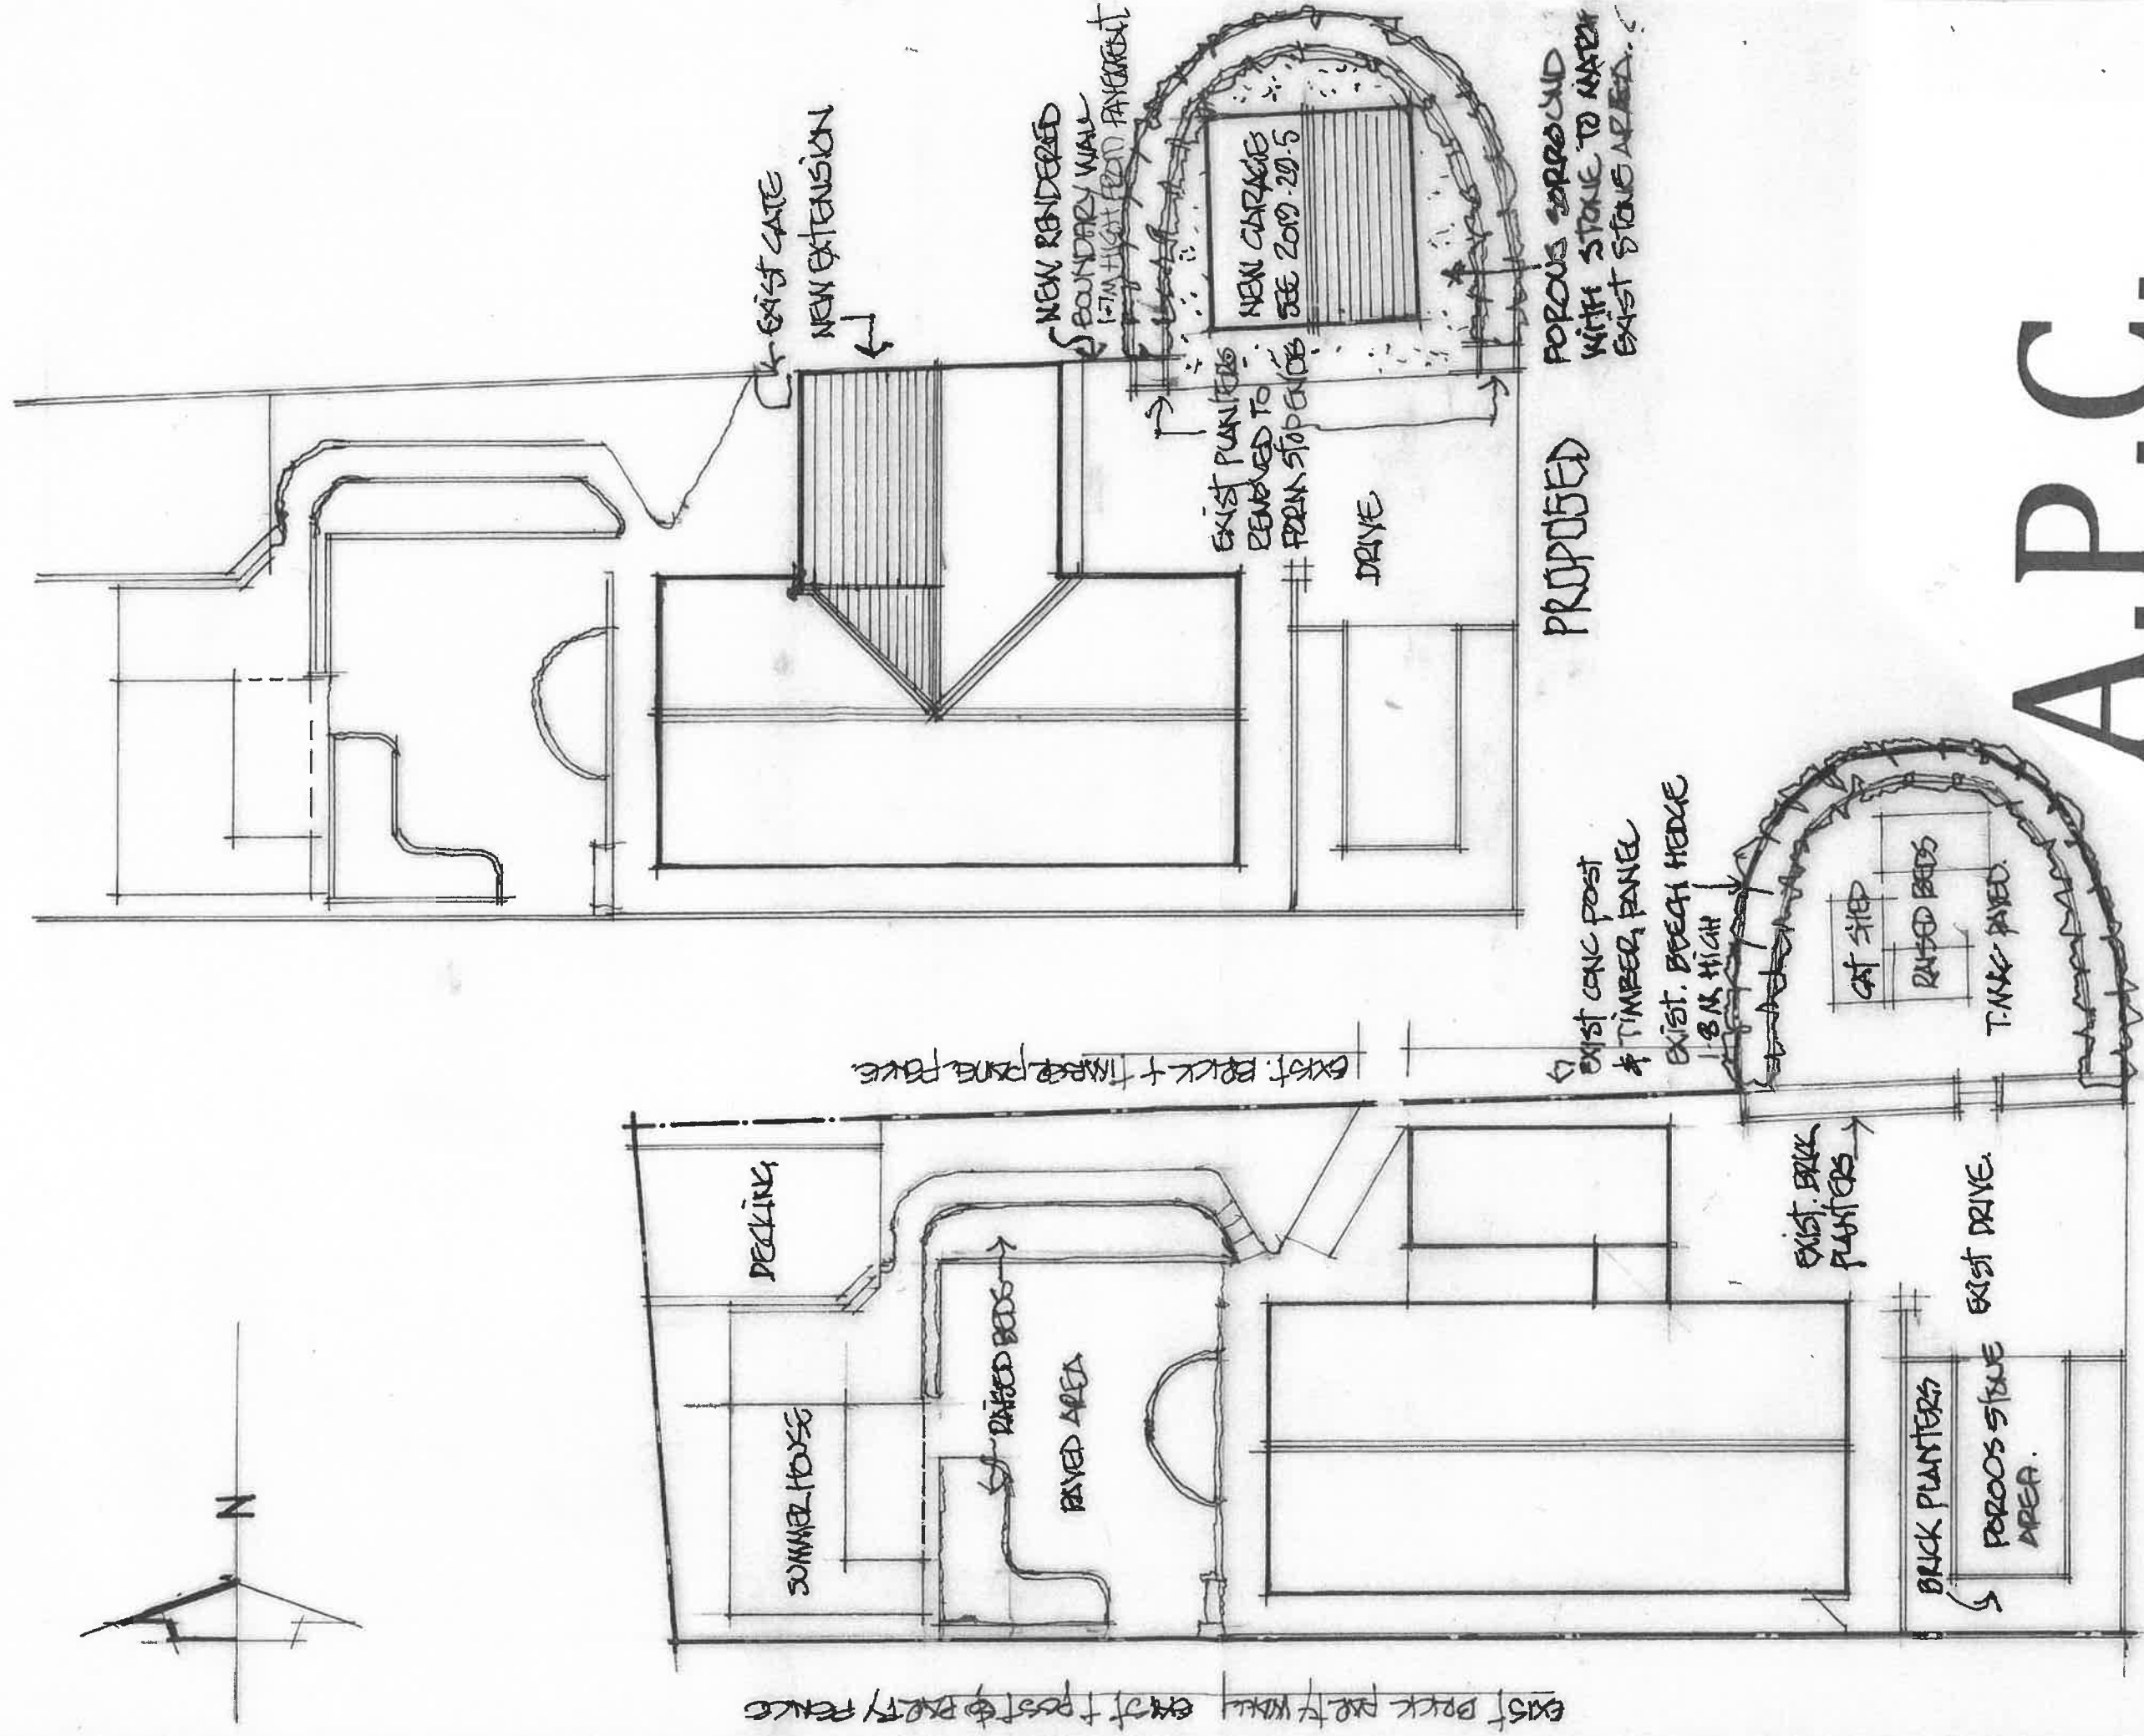

A.P.C.

Client: Mr K and Mrs J dean
Title: Proposed Extension to form bedroom and
 Detached Double Garage
Drawing: Site Block Plans

Drawing No: 2019.29.6