



SITE LOCATION PLAN
AREA 2 HA
SCALE 1:1250 on A4
CENTRE COORDINATES: 365177, 430629

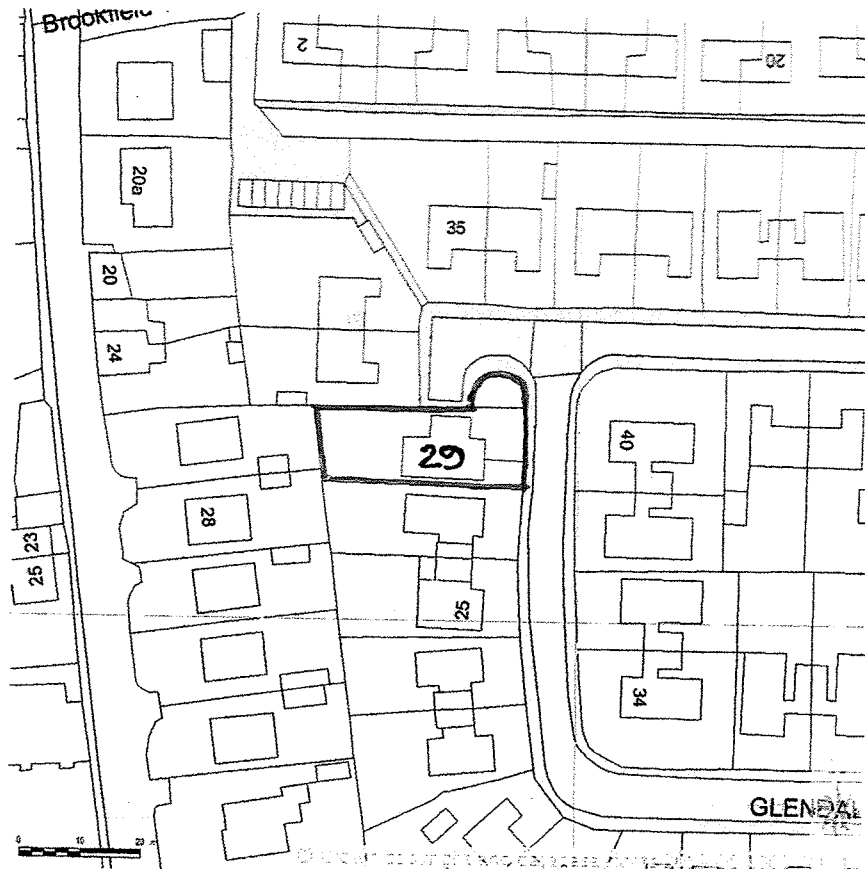


Supplied by Streetwise Maps Ltd
www.streetwise.net
 Licence No: 100047474
 26/05/2019 20:23

A.P.C.



Client: Mr K & Mrs J Dean
 Title: Proposed Bedroom
 Drawing: Location Plan
 Scale 1:1250 Drawing No: 2019.29.1

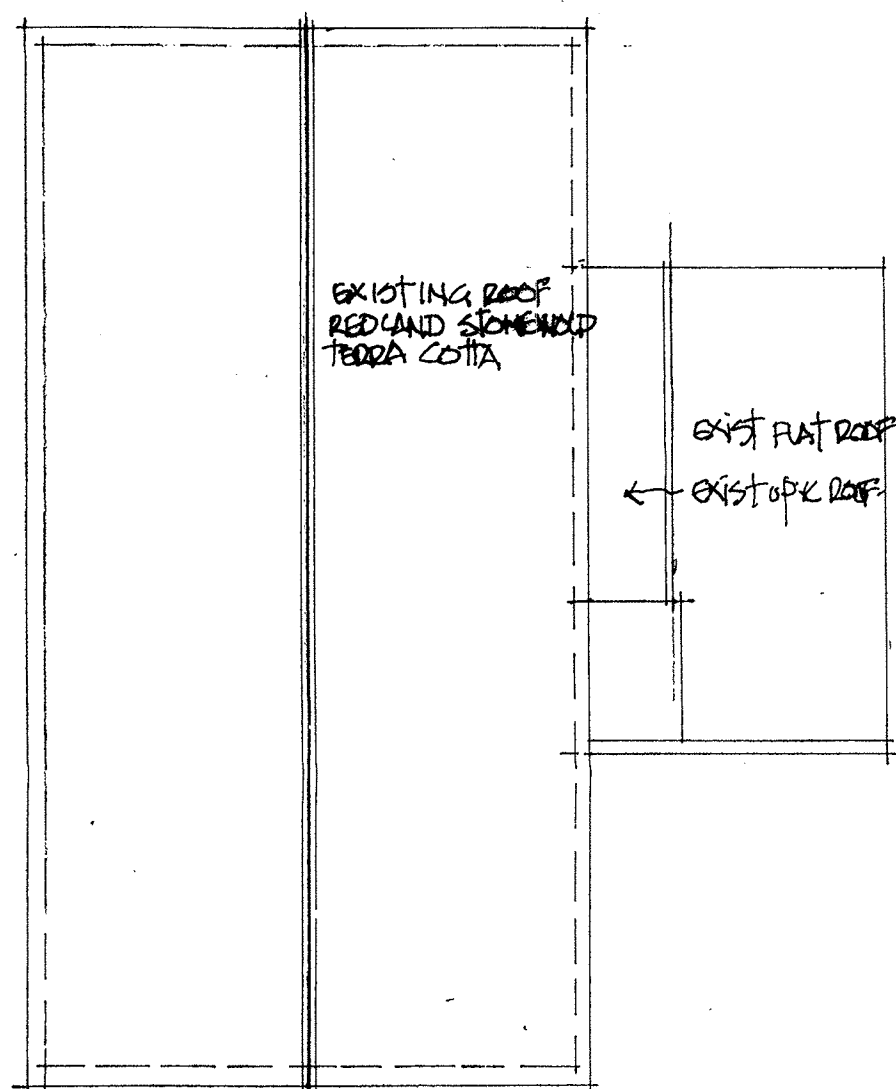


EXISTING ROOF PLAN 1:100

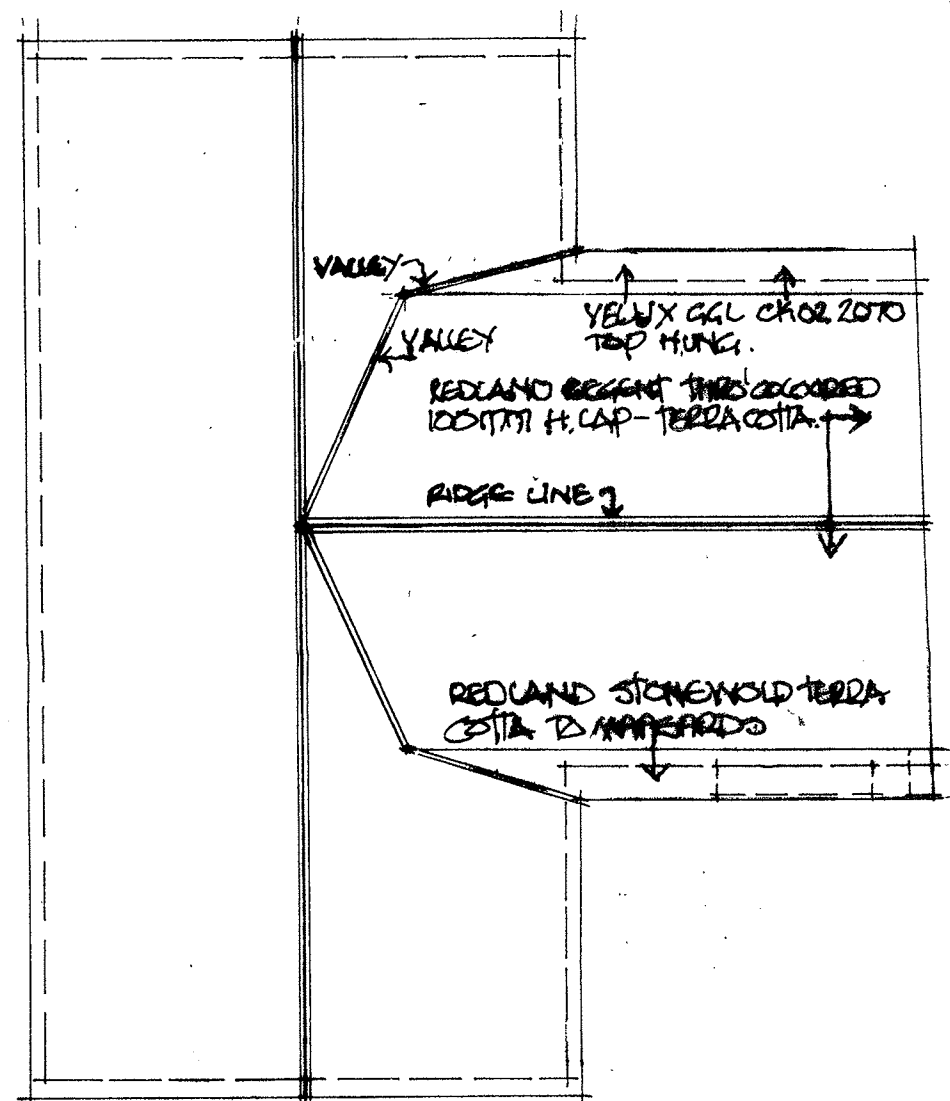


PROPOSED ROOF PLAN 1:100

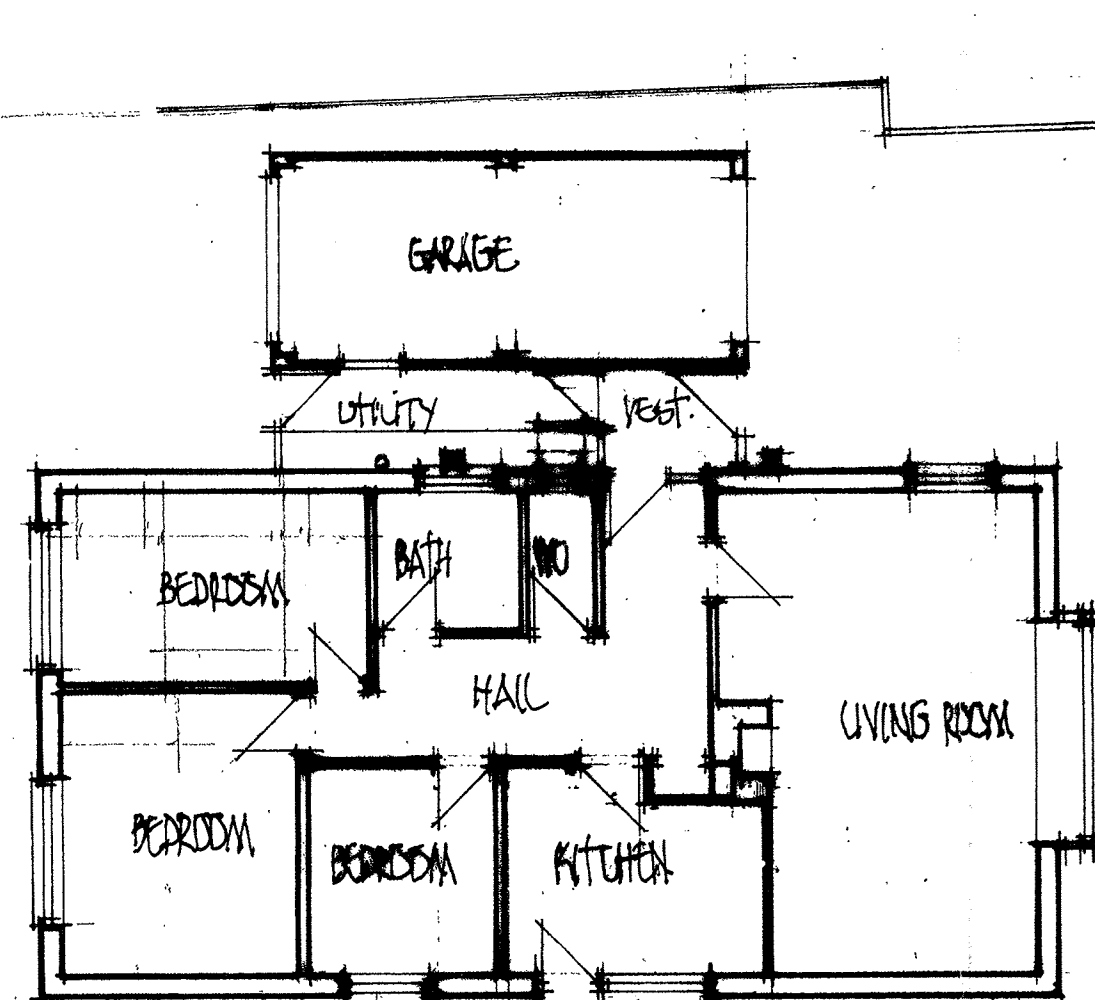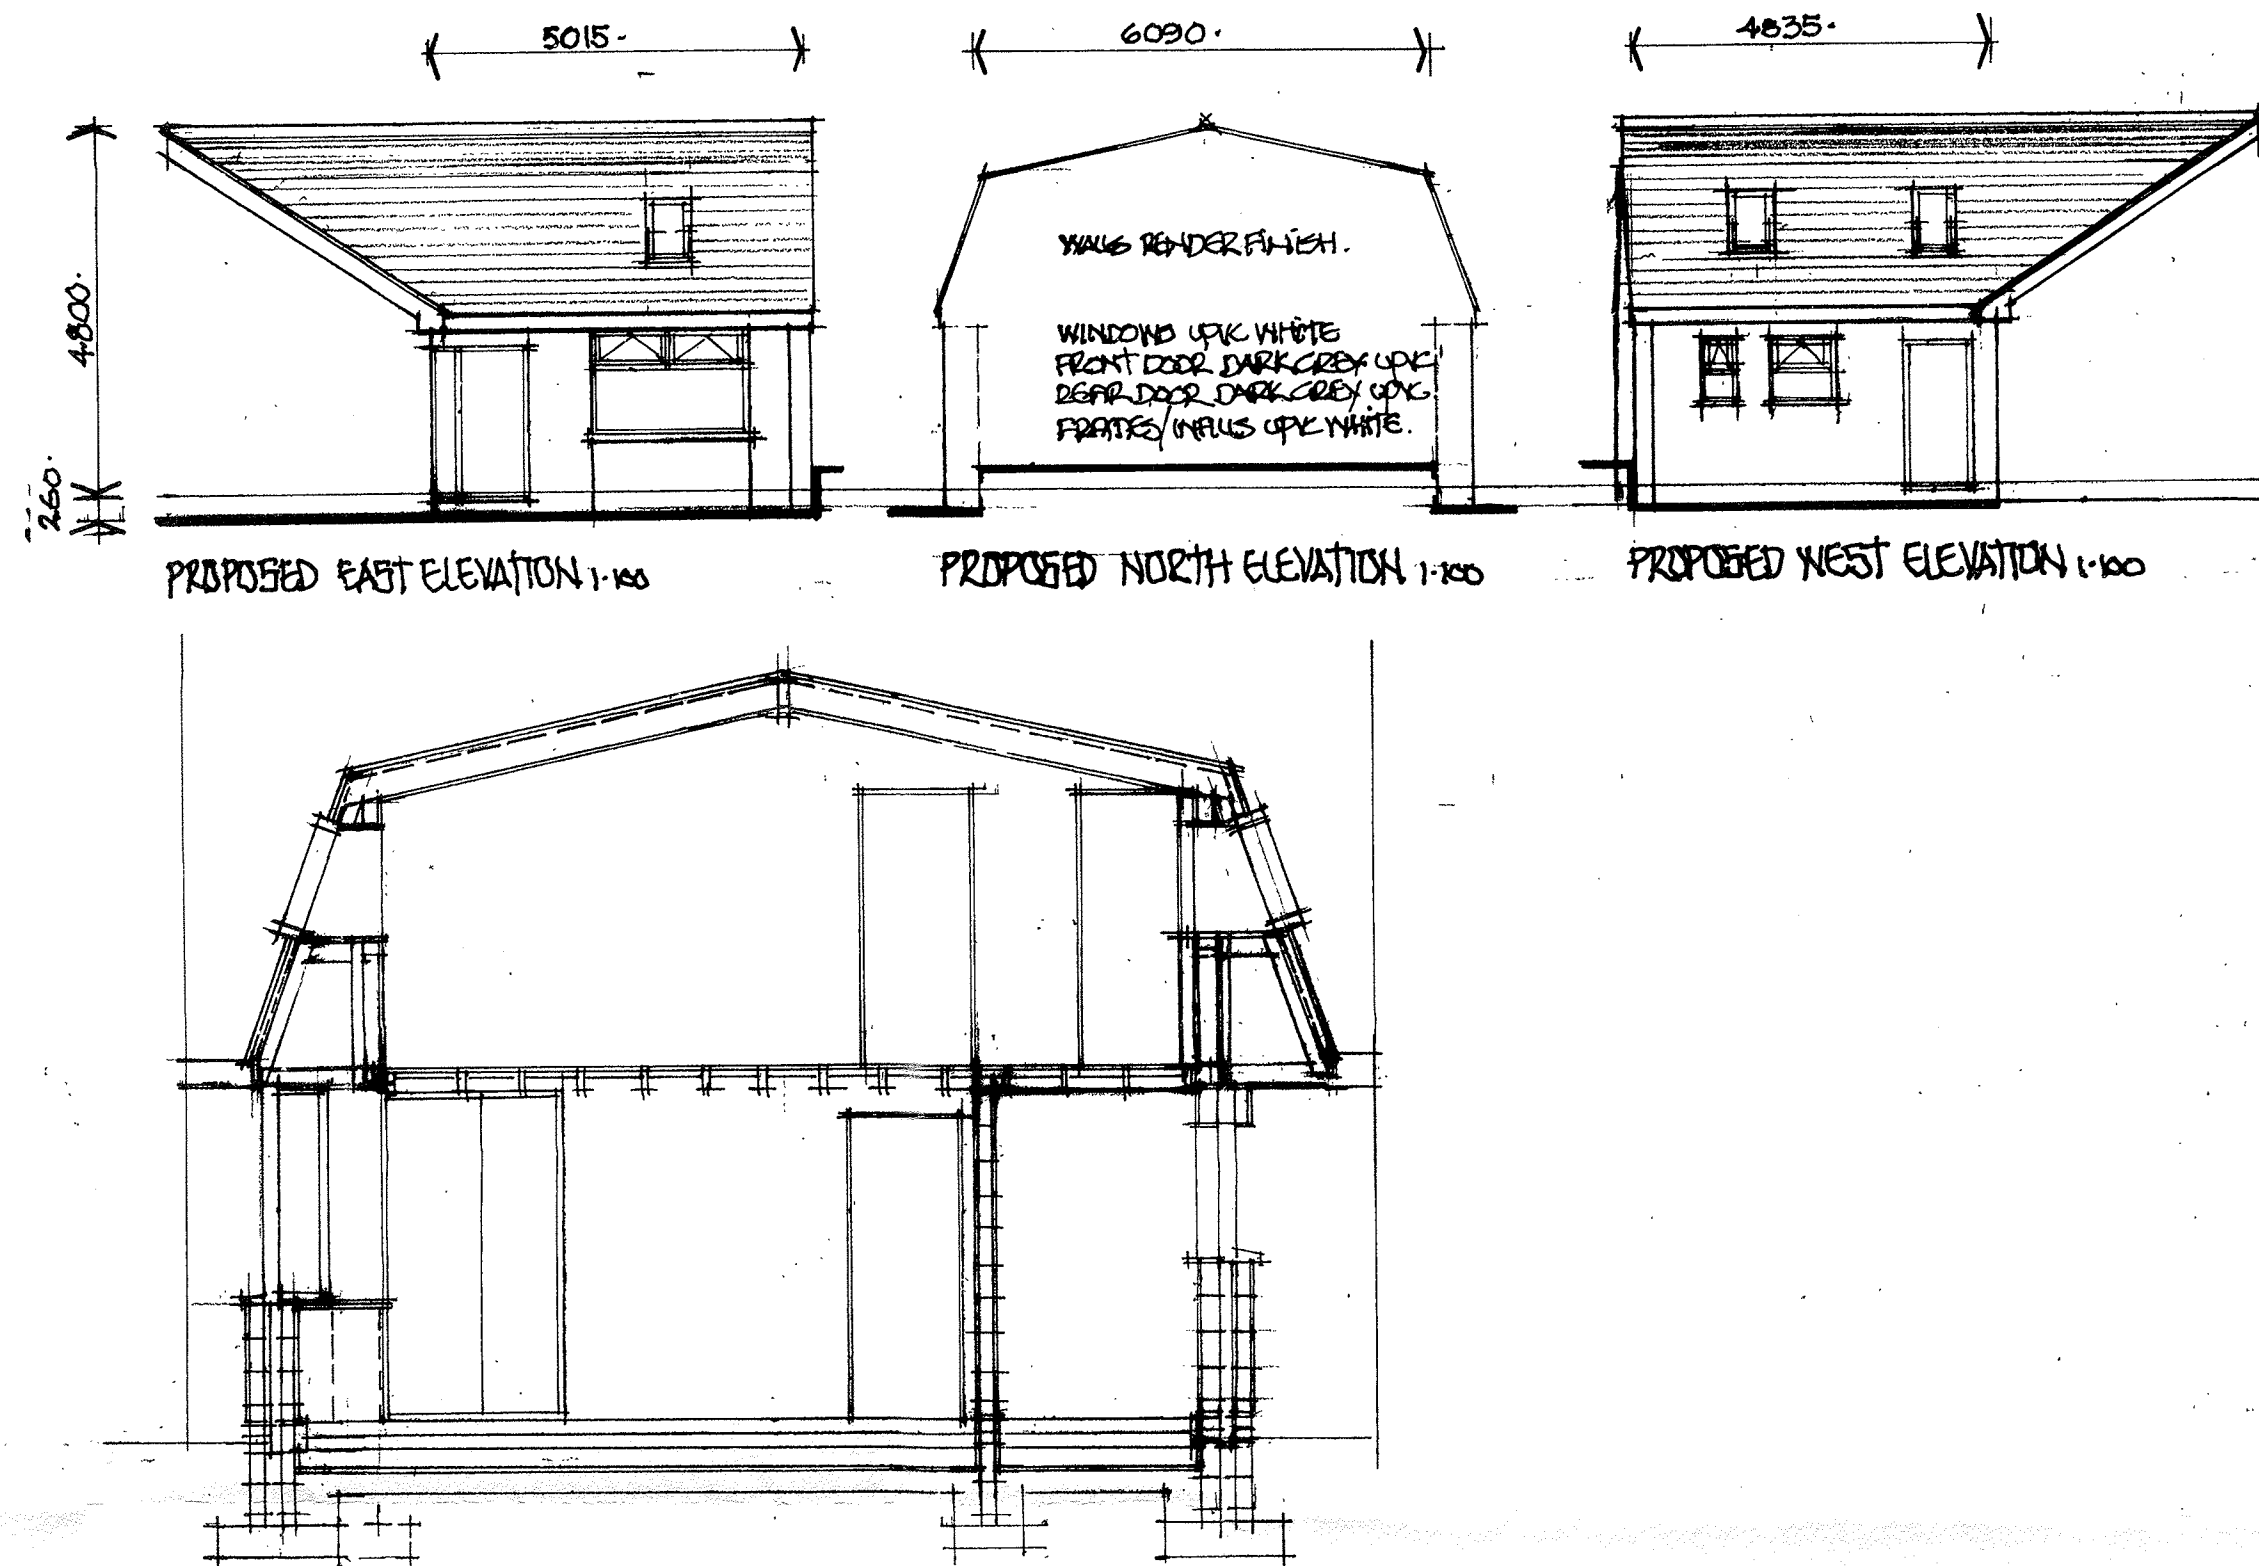







EXISTING GROUND FLOOR PLAN 1:100

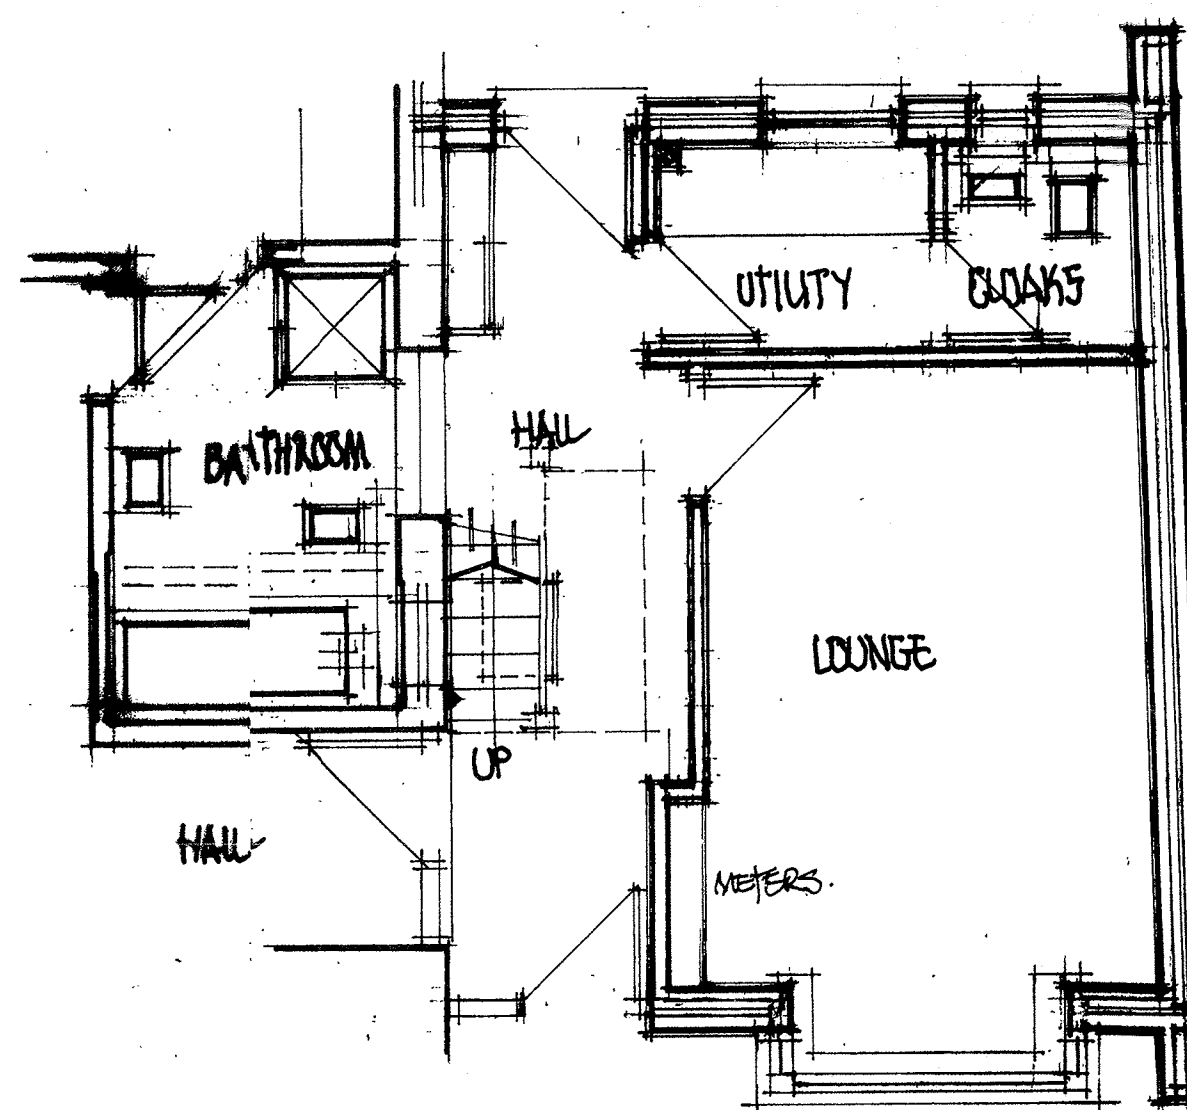

PROPOSED GROUND FLOOR PLAN 1:50

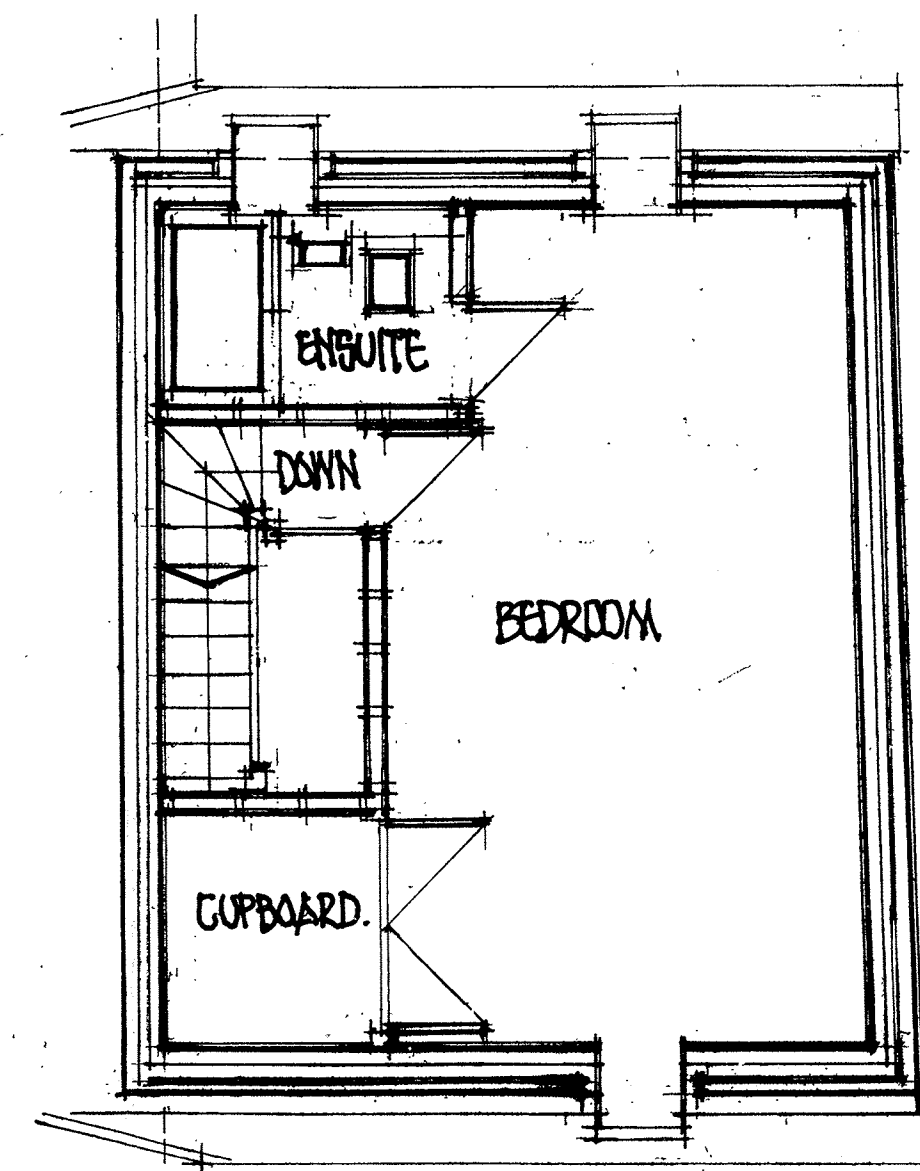

PROPOSED FIRST FLOOR PLAN 1:50

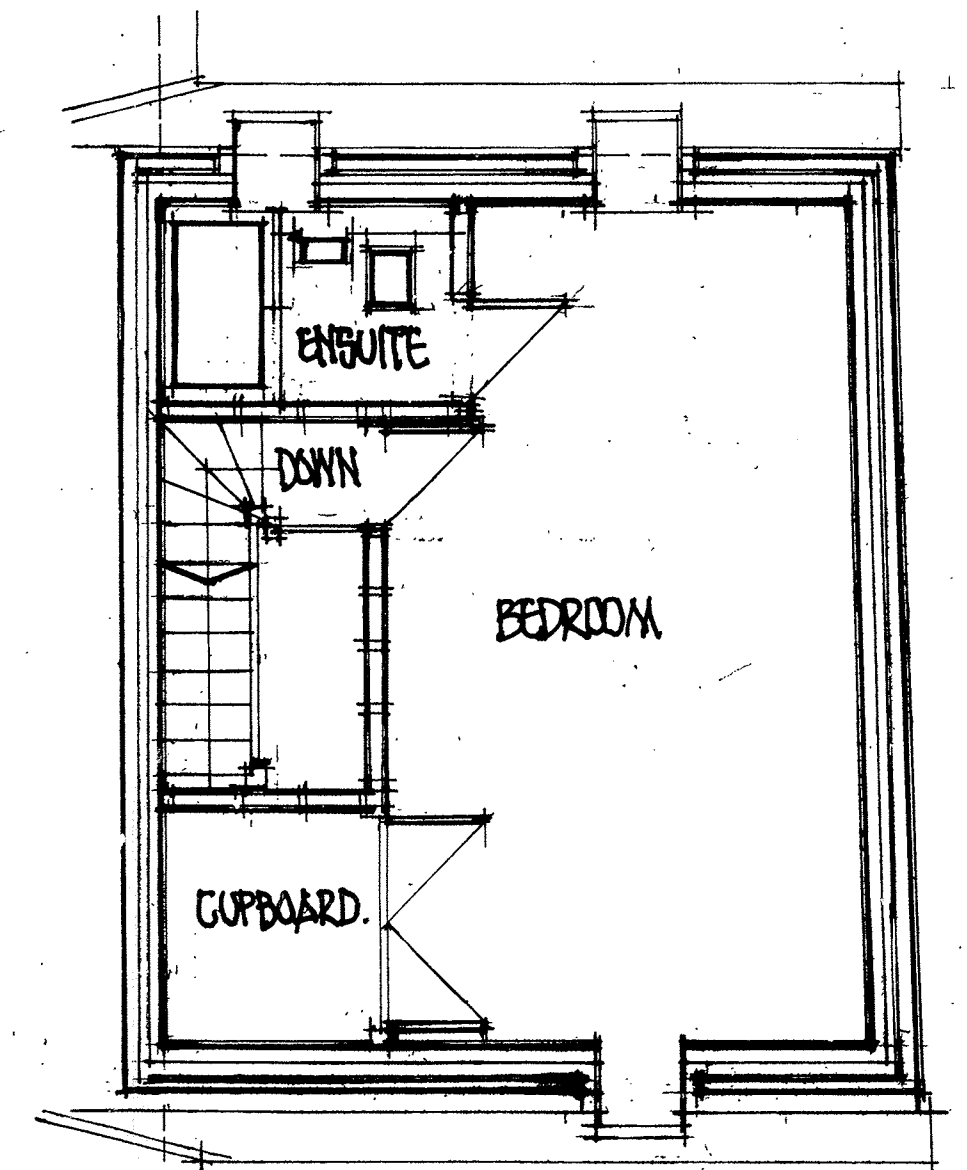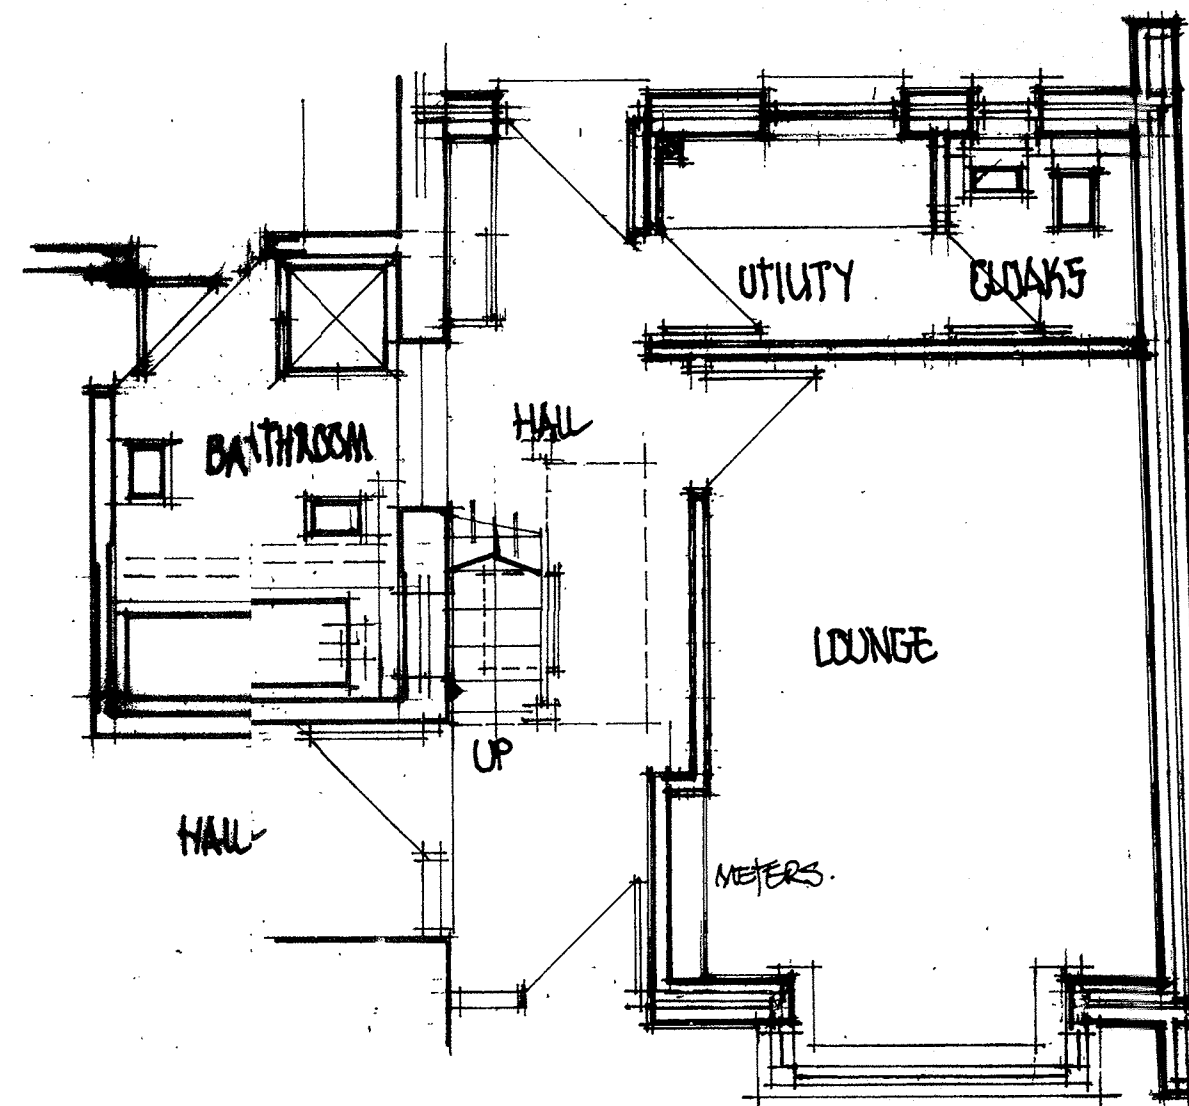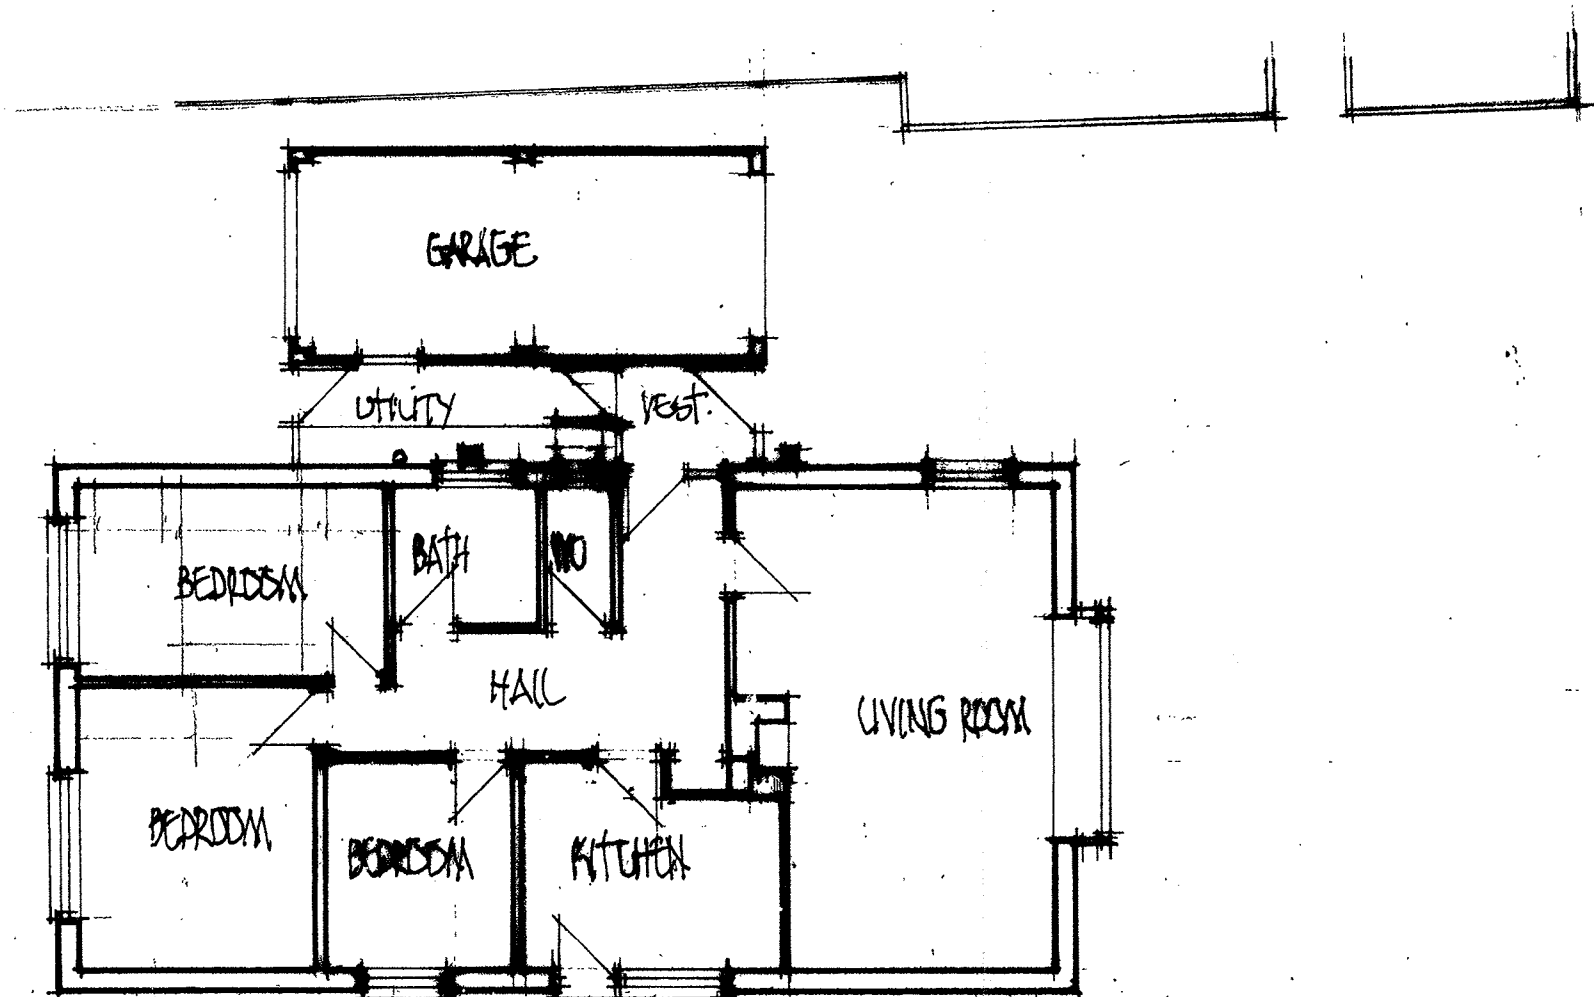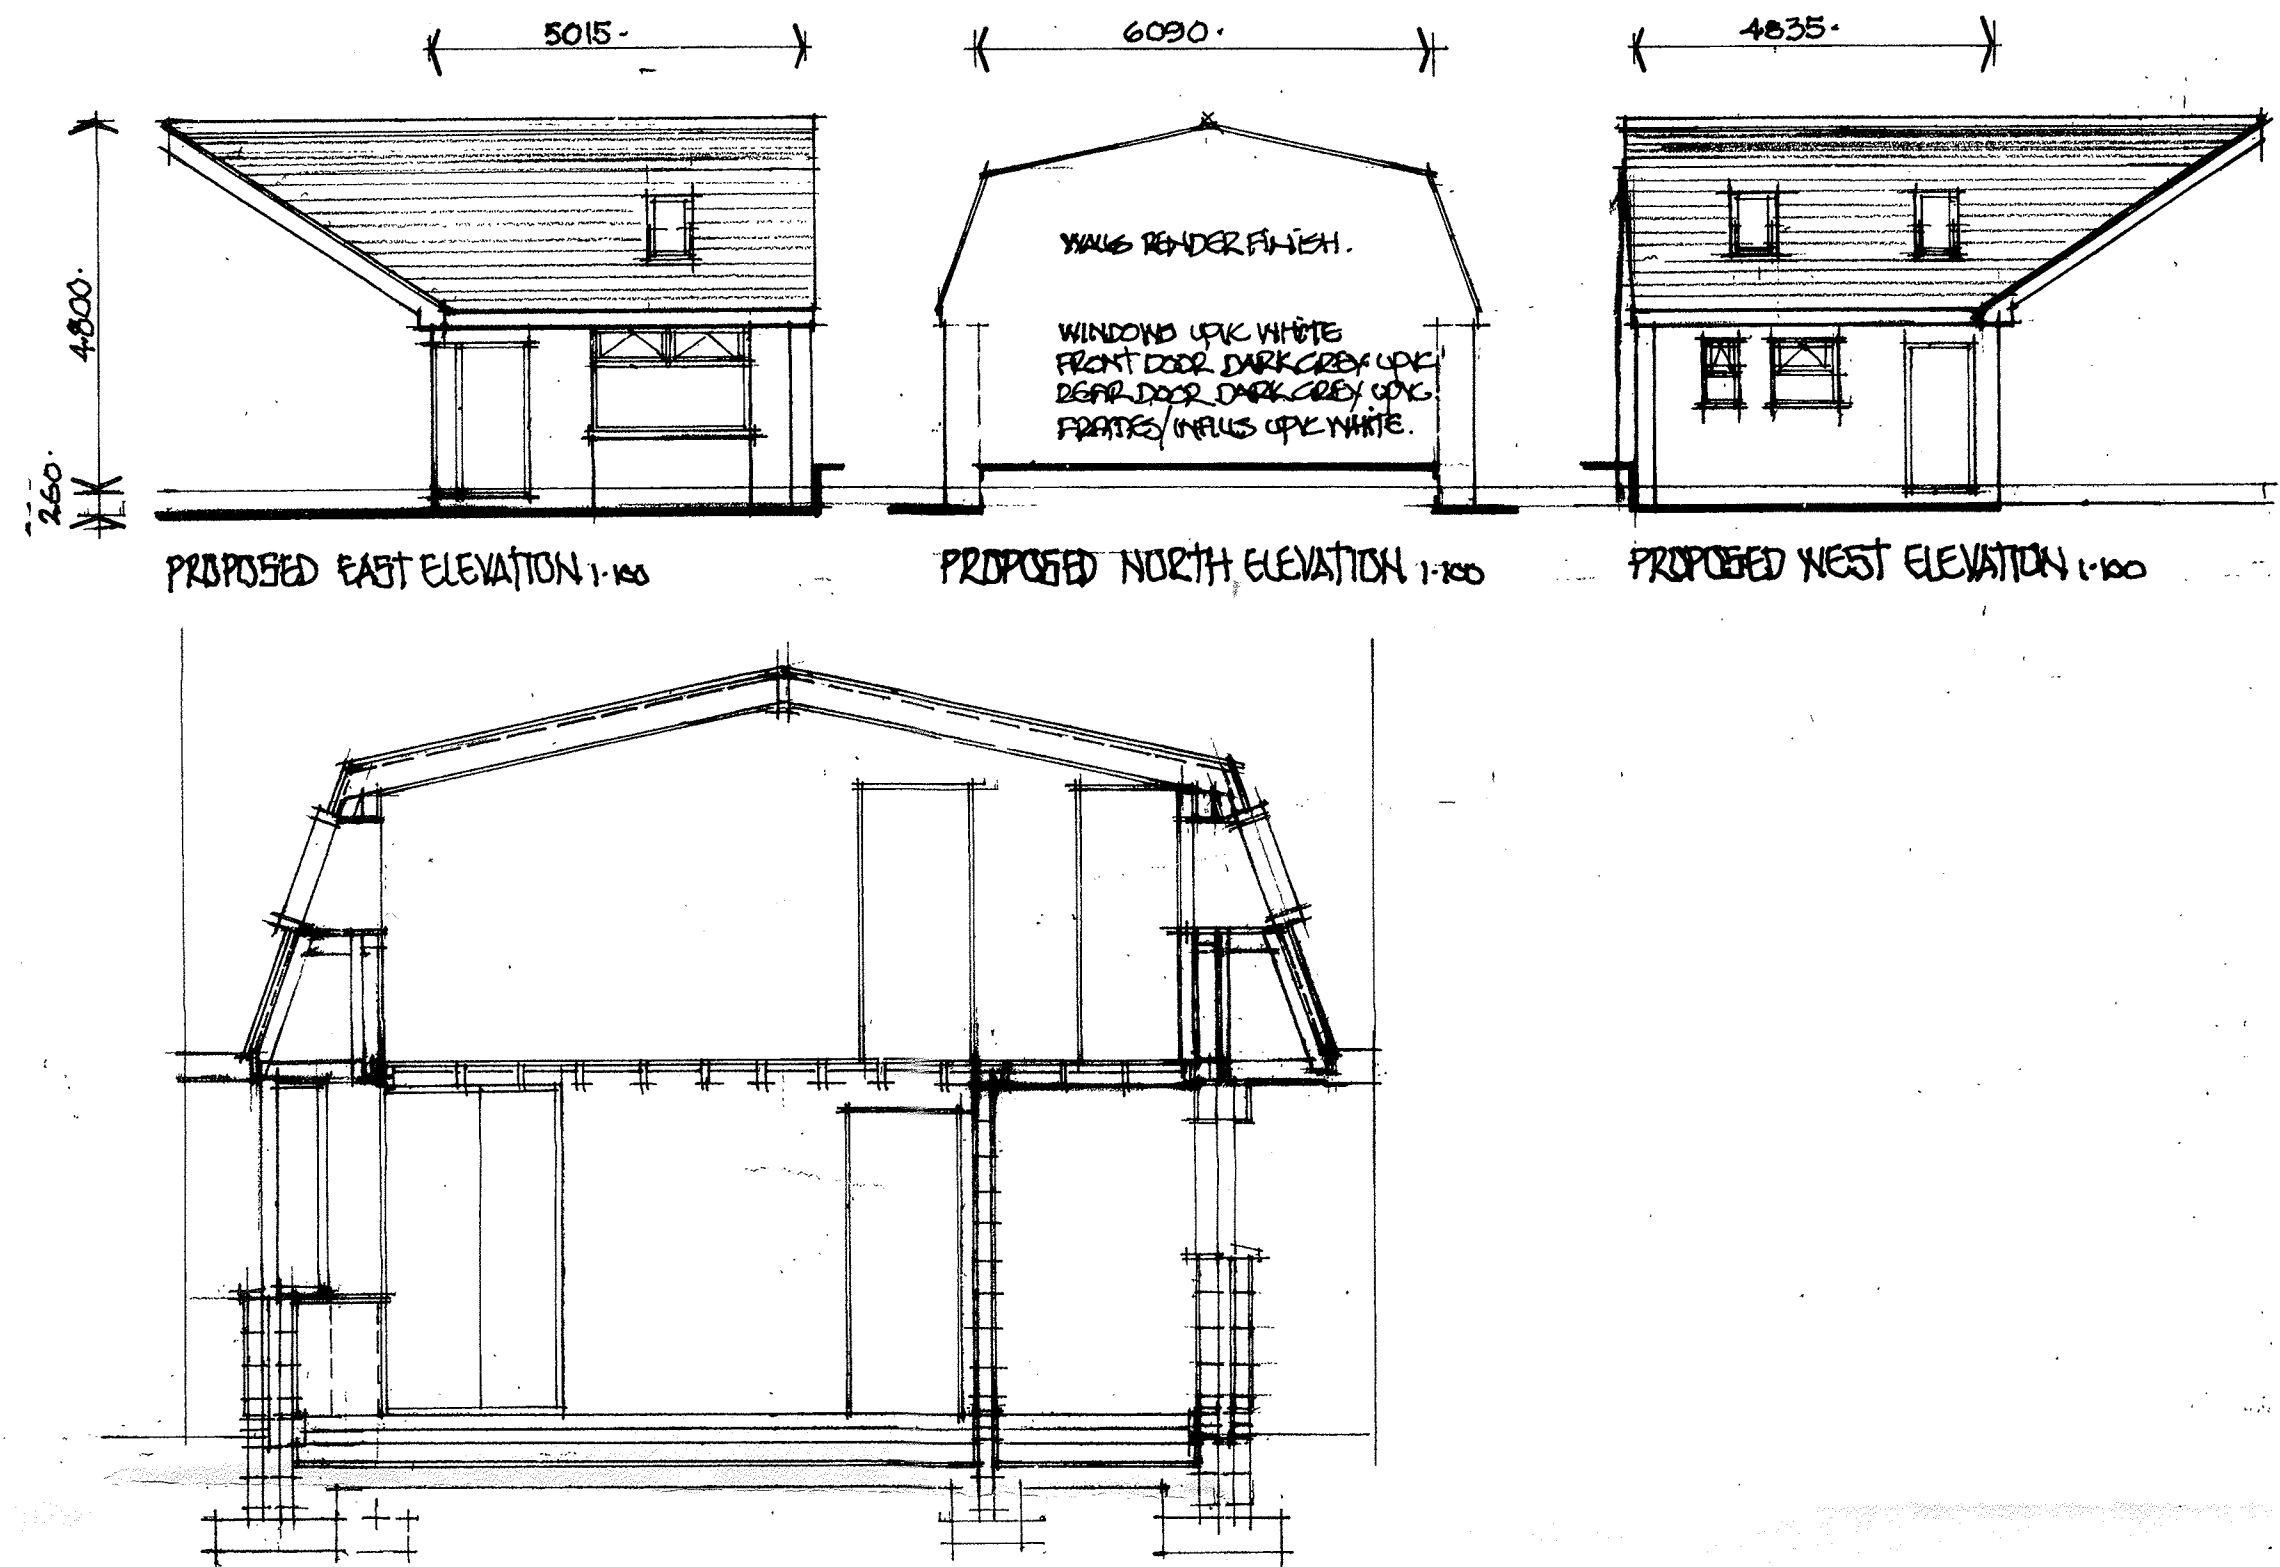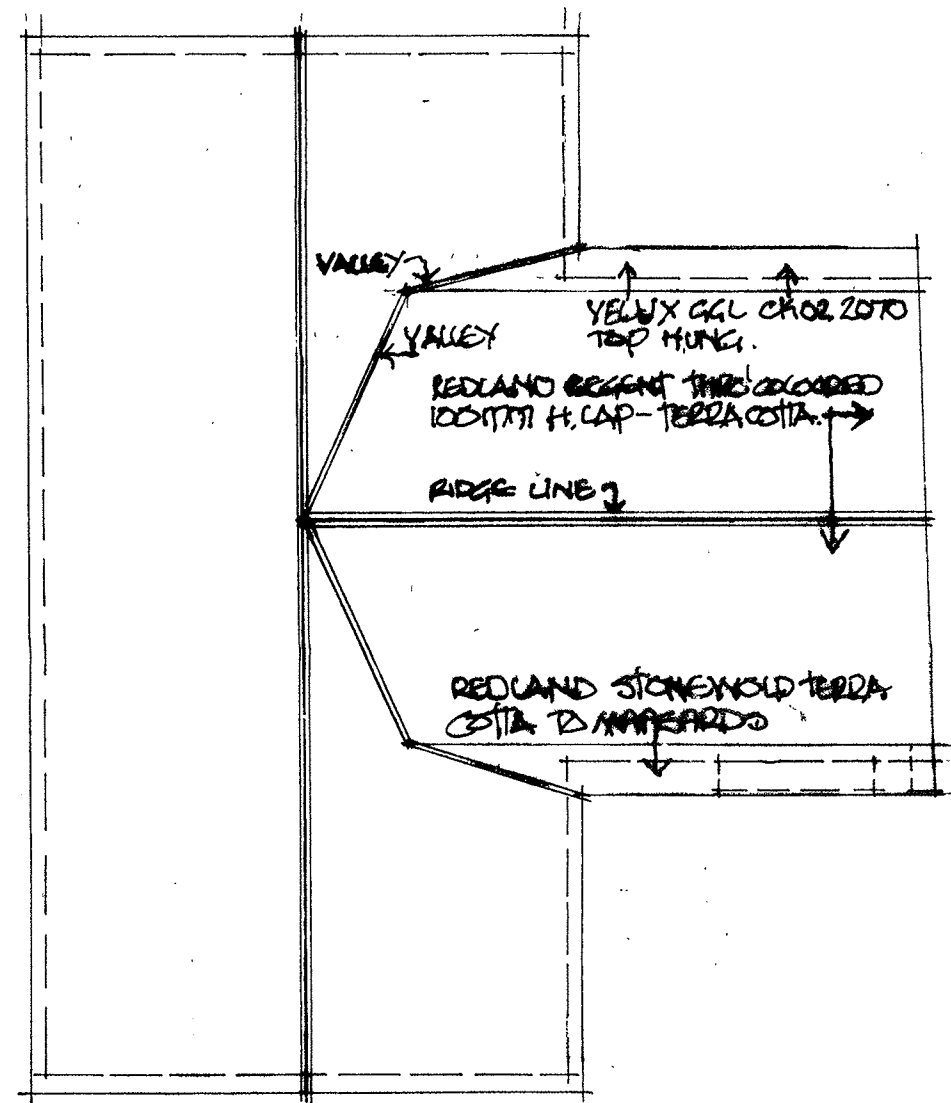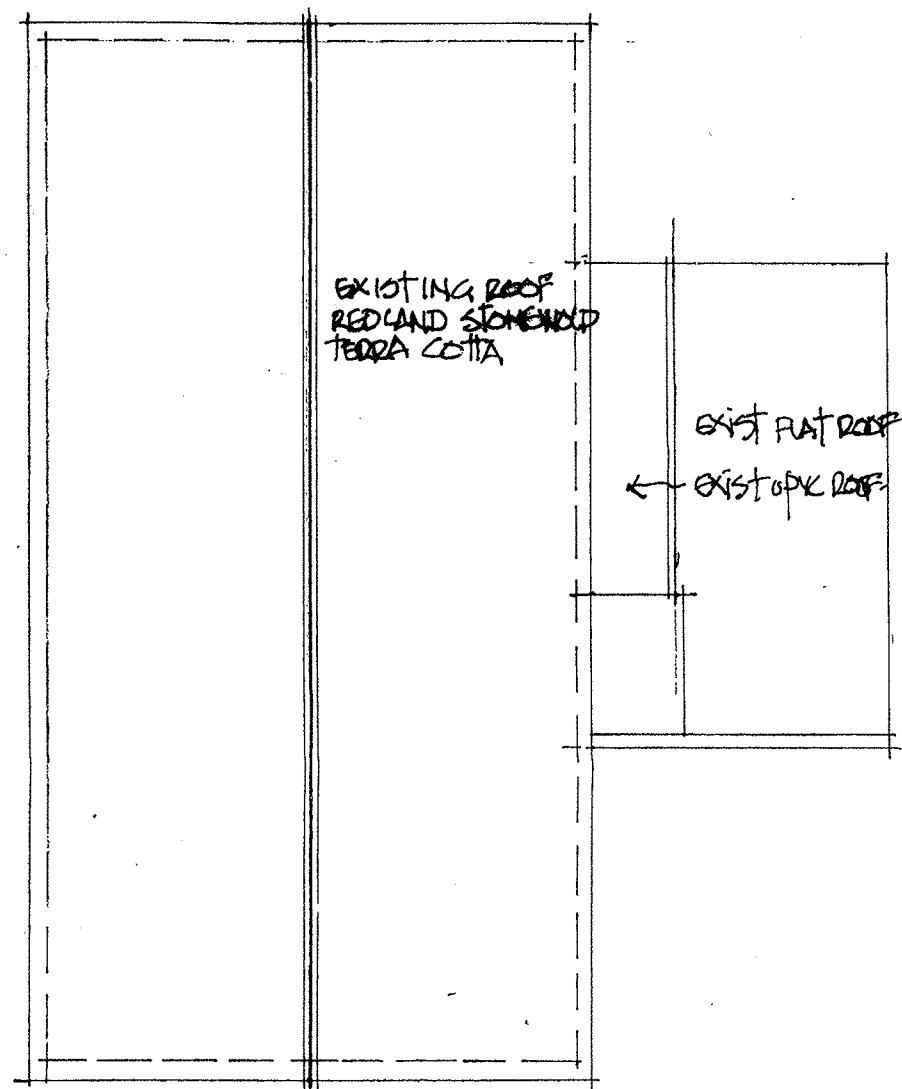

EXISTING GROUND FLOOR PLAN 1:100

PROPOSED GROUND FLOOR PLAN 1:50

PROPOSED FIRST FLOOR PLAN 1:50