




NORTH ELEVATION

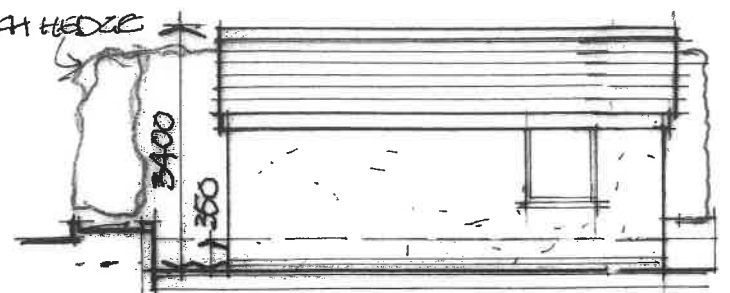


WEST ELEVATION

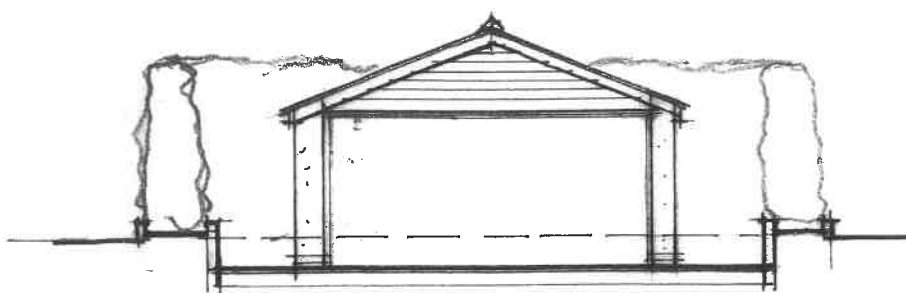


SOUTH ELEVATION

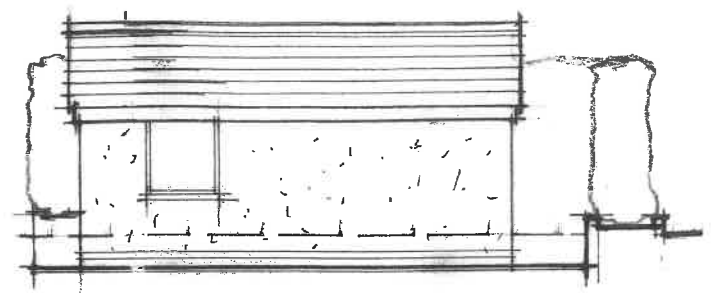

EAST ELEVATION

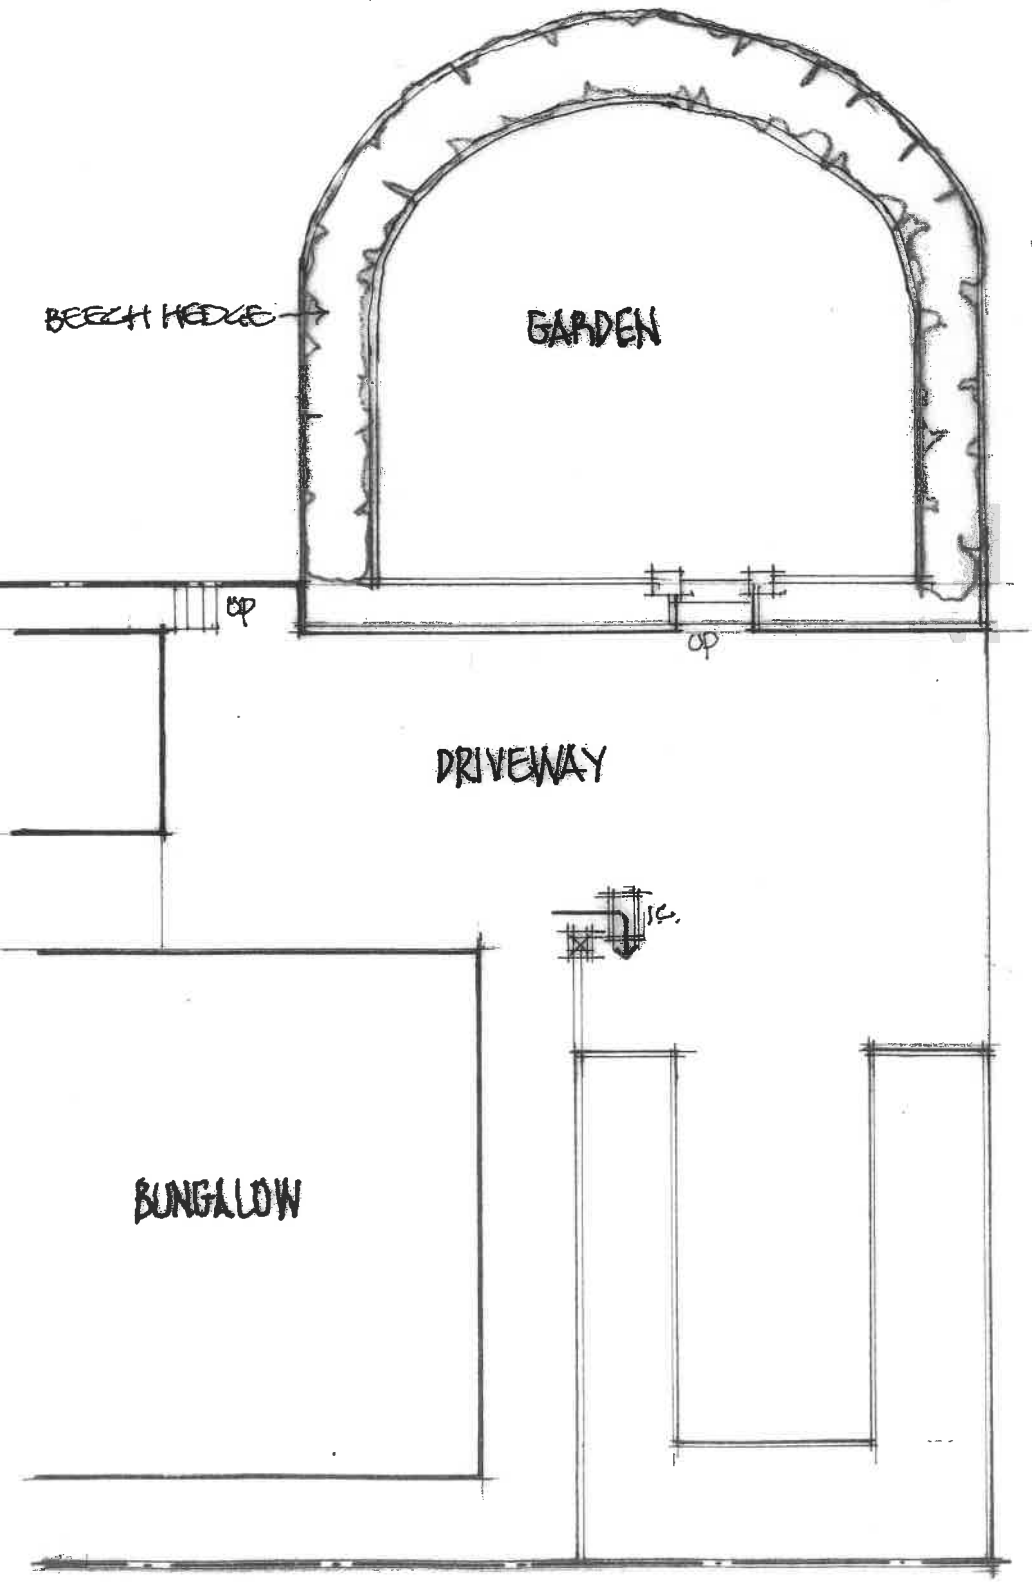

EXISTING PLAN

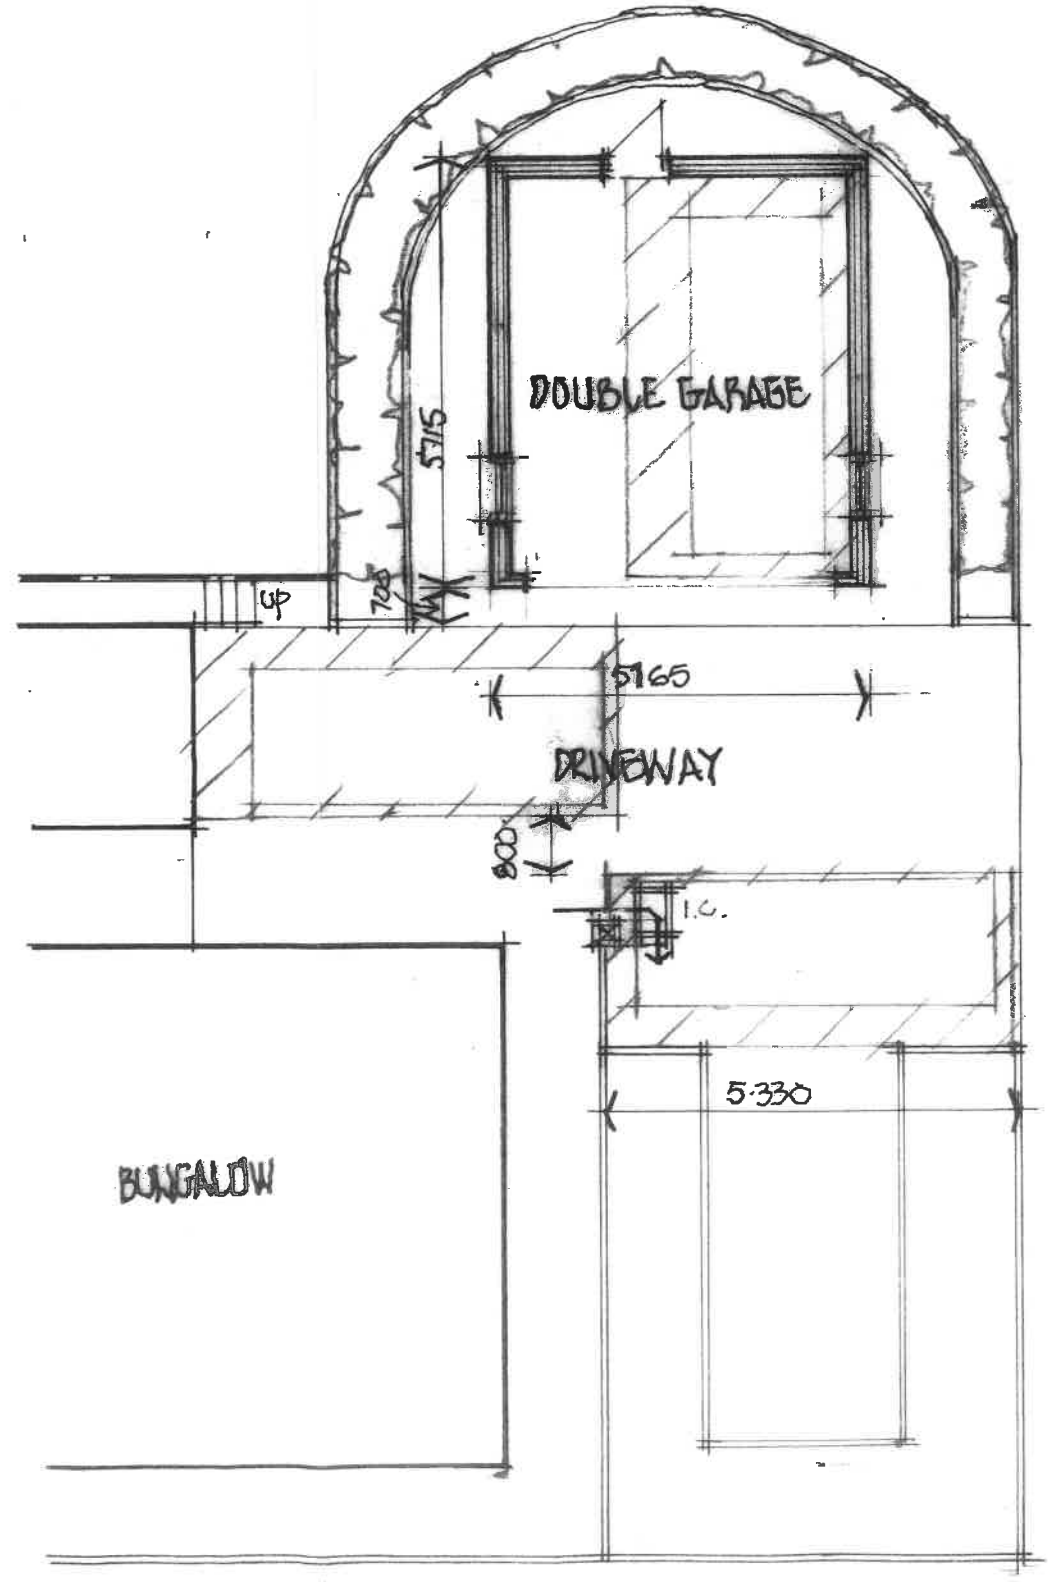

PROPOSED PLAN

ROOF - REDLAND STONEROAD TERRAZZOTA
 WALLS - RENDER FINISH.
 FACIALS + REAR DOOR UPVC + FRONT
 PIERS WHITE UPVC.
 3NO PARKING SPACES 5.5M X 2.4M &
 HATCHED DENOTING LARGE SUV/MPV
 CARS 4.7 X 1.9M.

REV. A: GARAGE ENLARGED TO 5.7M
 * 3NO 5.5 X 2.4M PARKING BAYS
 DENOTED

A.P.C.

Client: Mr K and Mrs J dean
 Title: Proposed Detached Double Garage
 Drawing: Scheme Proposals

Scale 1:100 Drawing No: 2019.29.5