


NORTH WEST ELEVATION


NO. 36 PAINTER WOOD

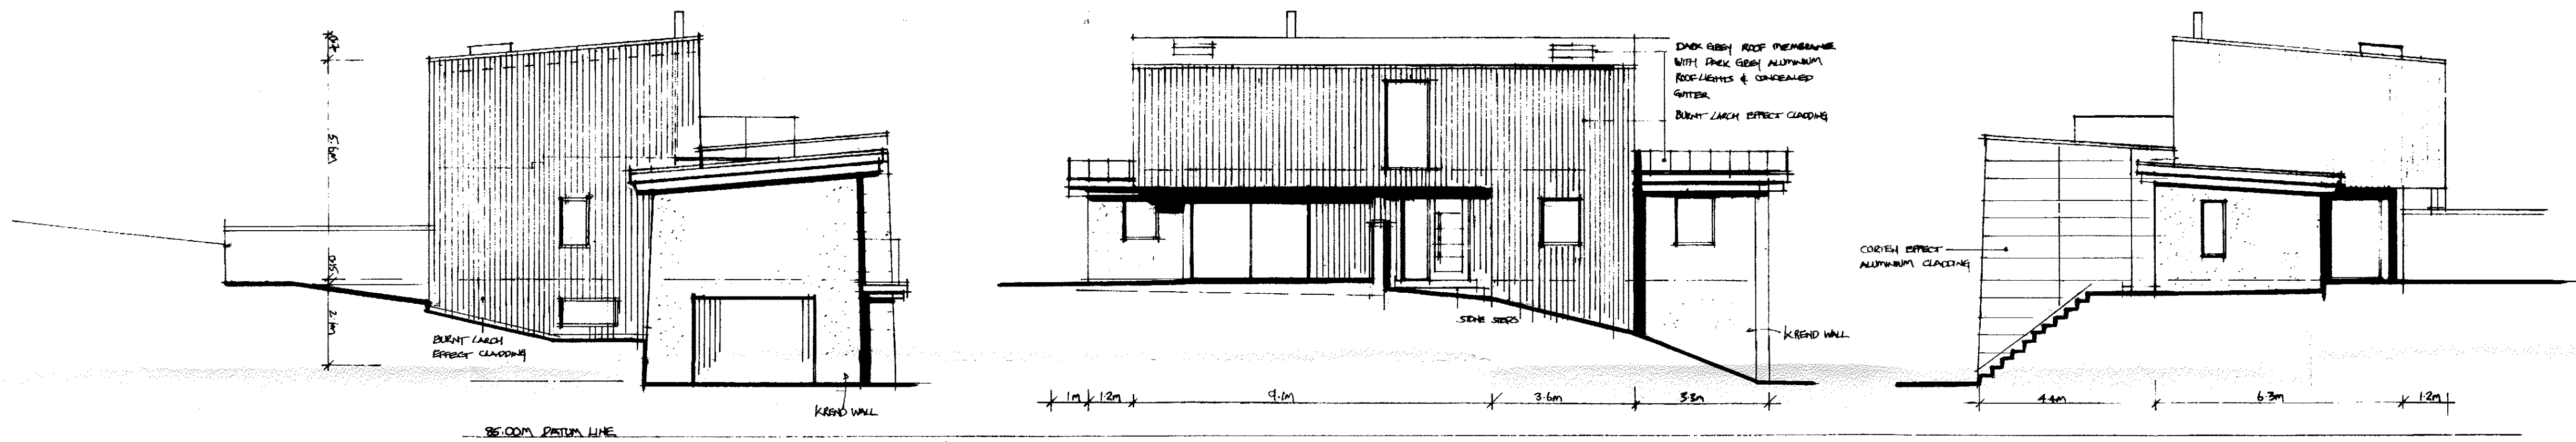

NORTH EAST ELEVATION

SOUTH EAST ELEVATION

SOUTH WEST ELEVATION

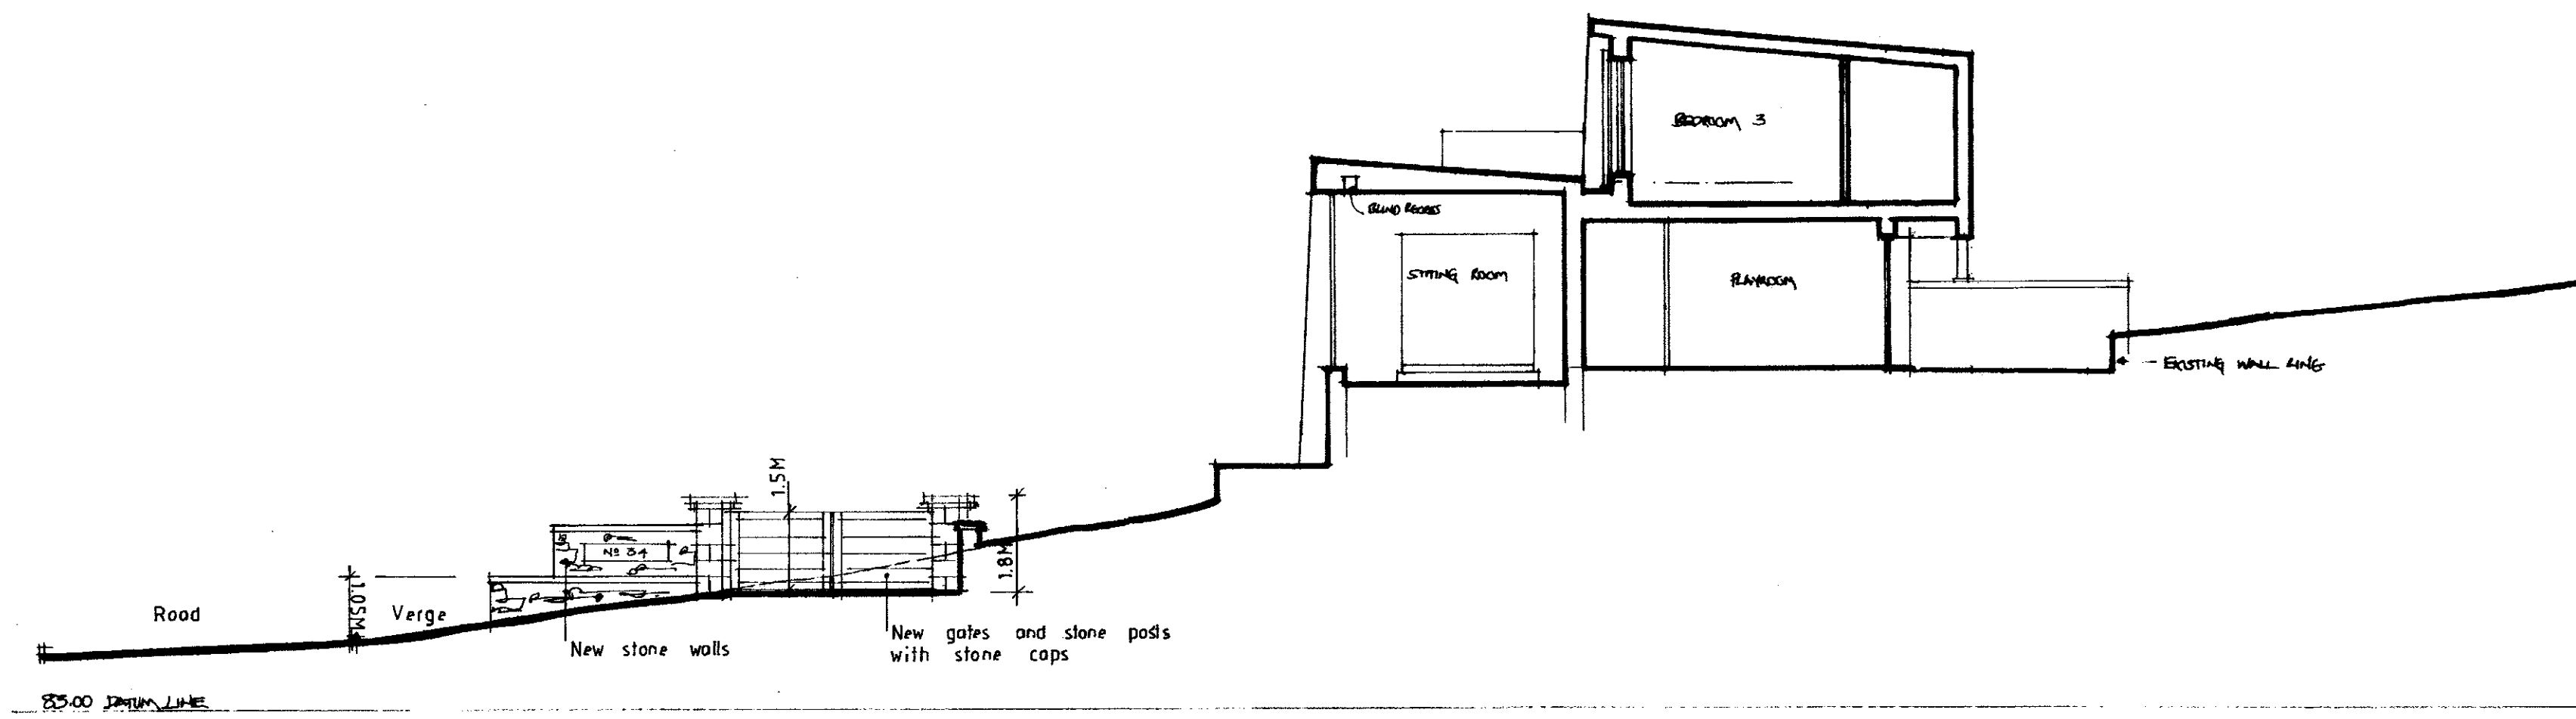

SECTION A-A

3201909587

Client		
Mr and Mrs Fletcher		
Job Title		
Proposed replacement dwelling at No. 34 Painter Wood Billington		
Drawing Title		
Proposed elevations and section Scheme 3		
Scale	Date	Drawn
1/100 e A1	Jan. 2019	SGH

spa ARCHITECTS
 SUNDERLAND PEACOCK & ASSOCIATES LTD.
 HAZELBINE, PULJOJO ROAD, CLYTHWADE,
 LANCASTERS, L17 9AG
 T 01524 652719 F 01524 617268
 E info@sunderlandpeacock.com
 www.sunderlandpeacock.com

5744 = 08 L