
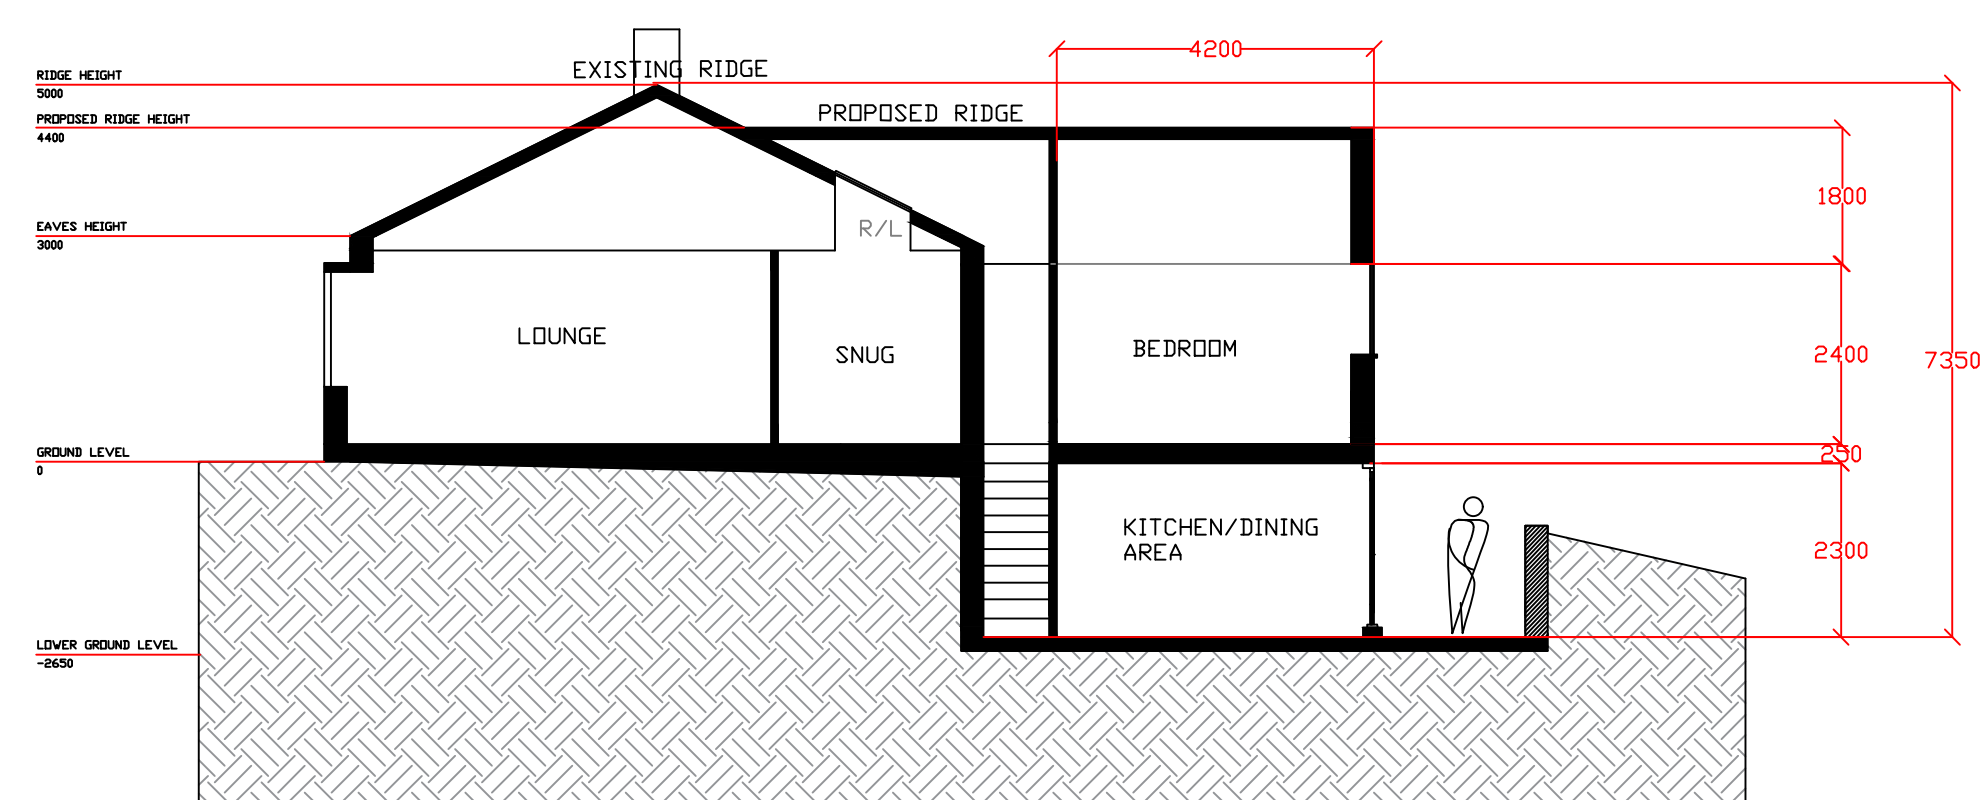
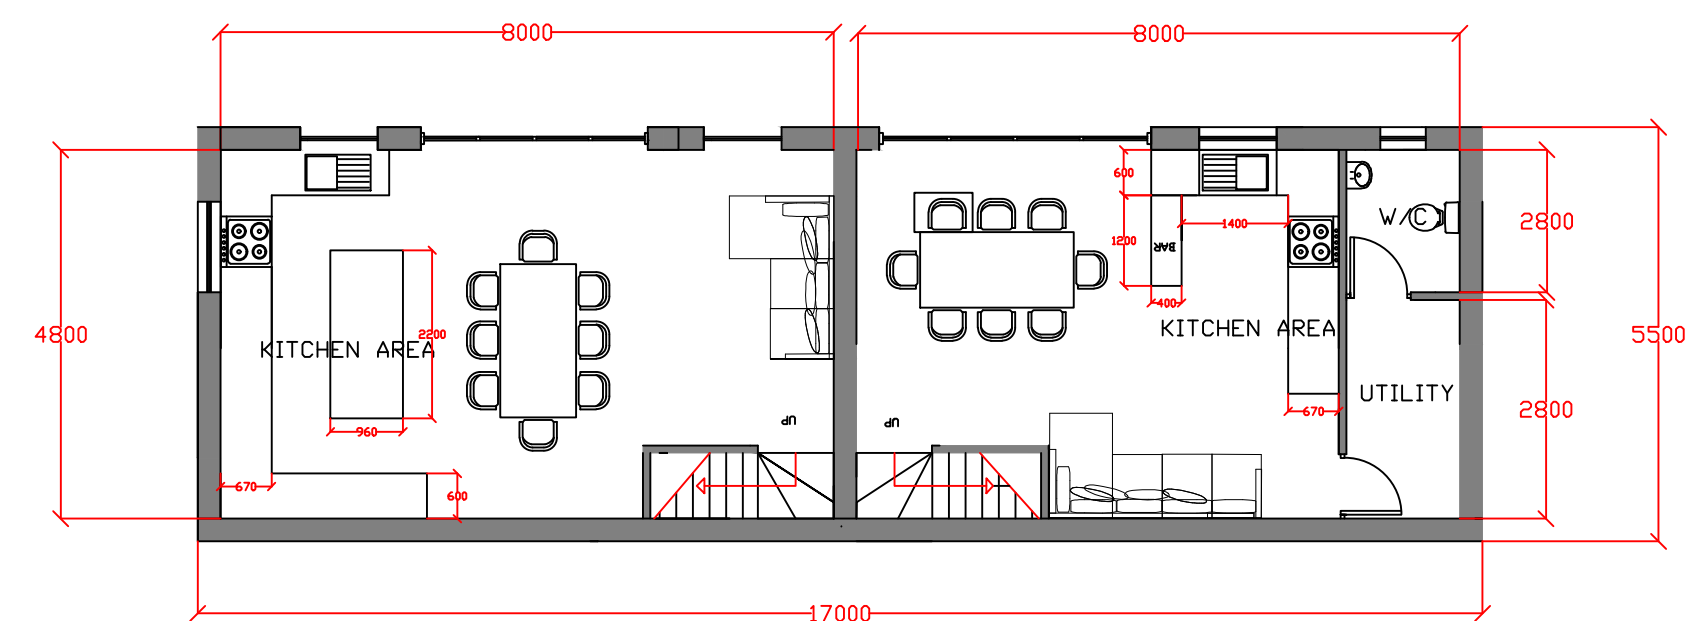
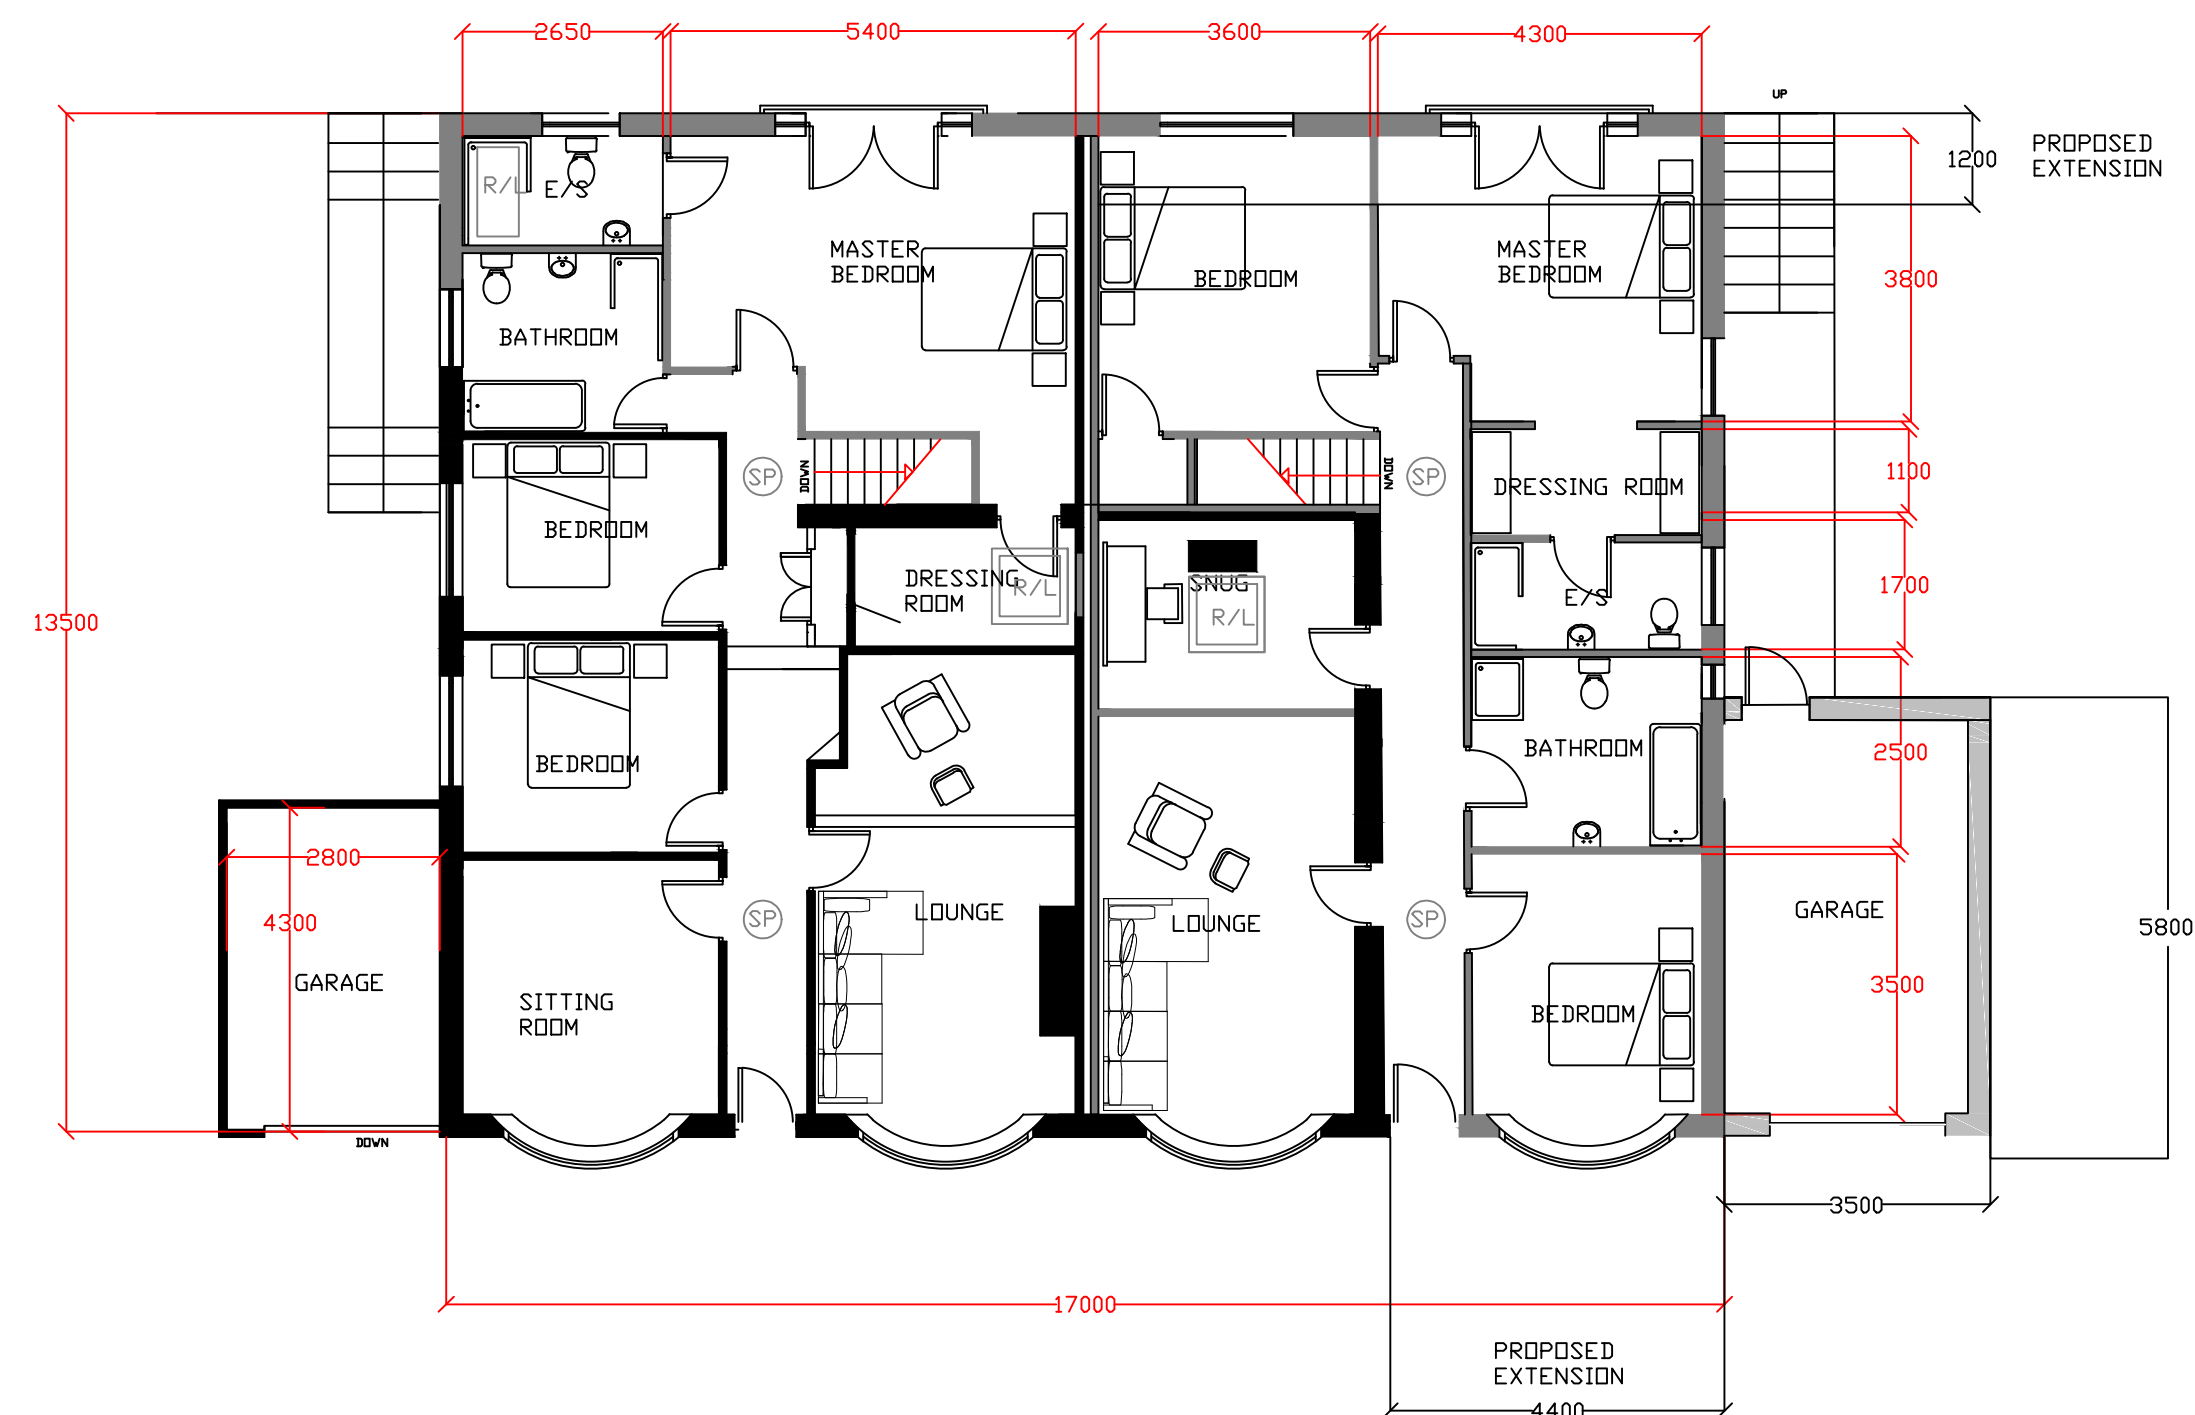
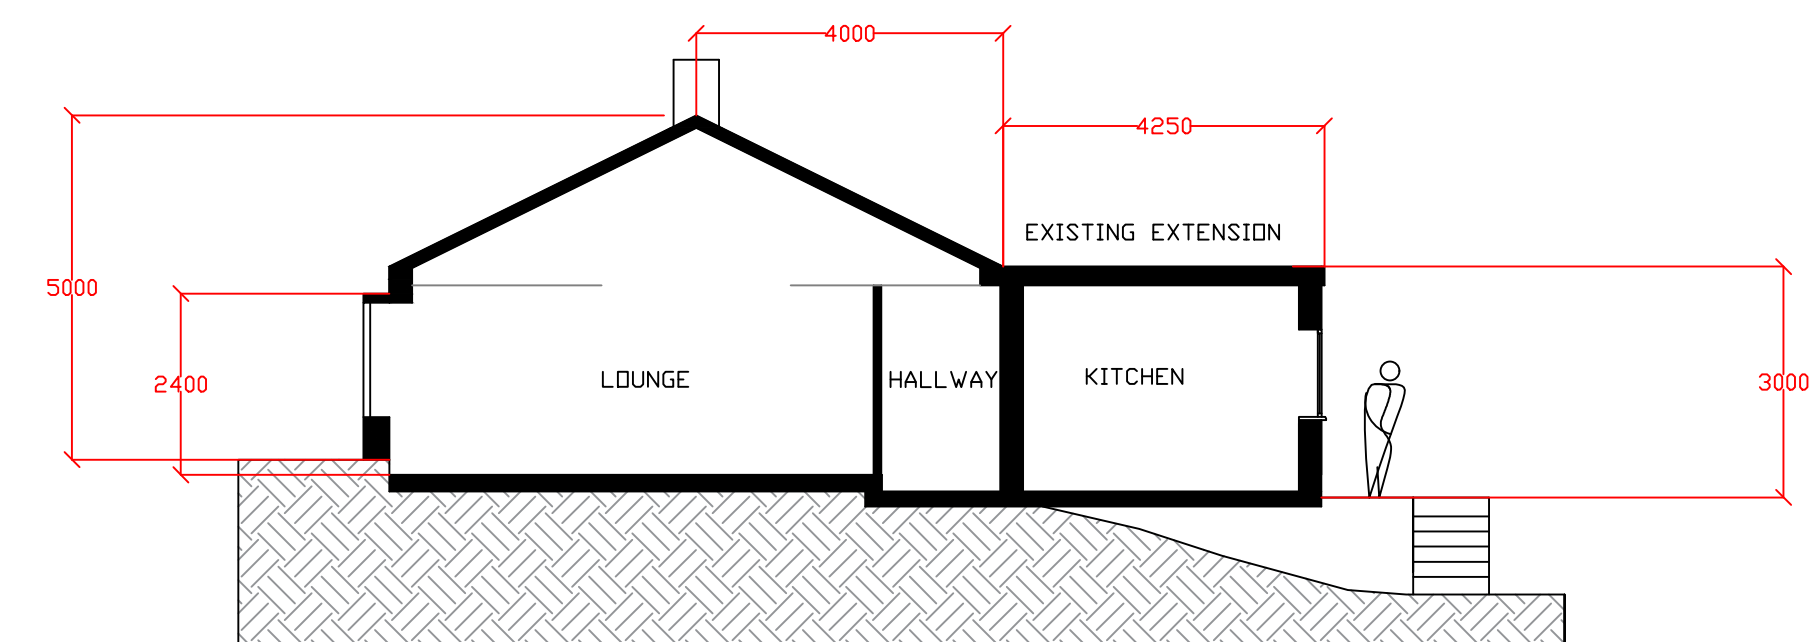


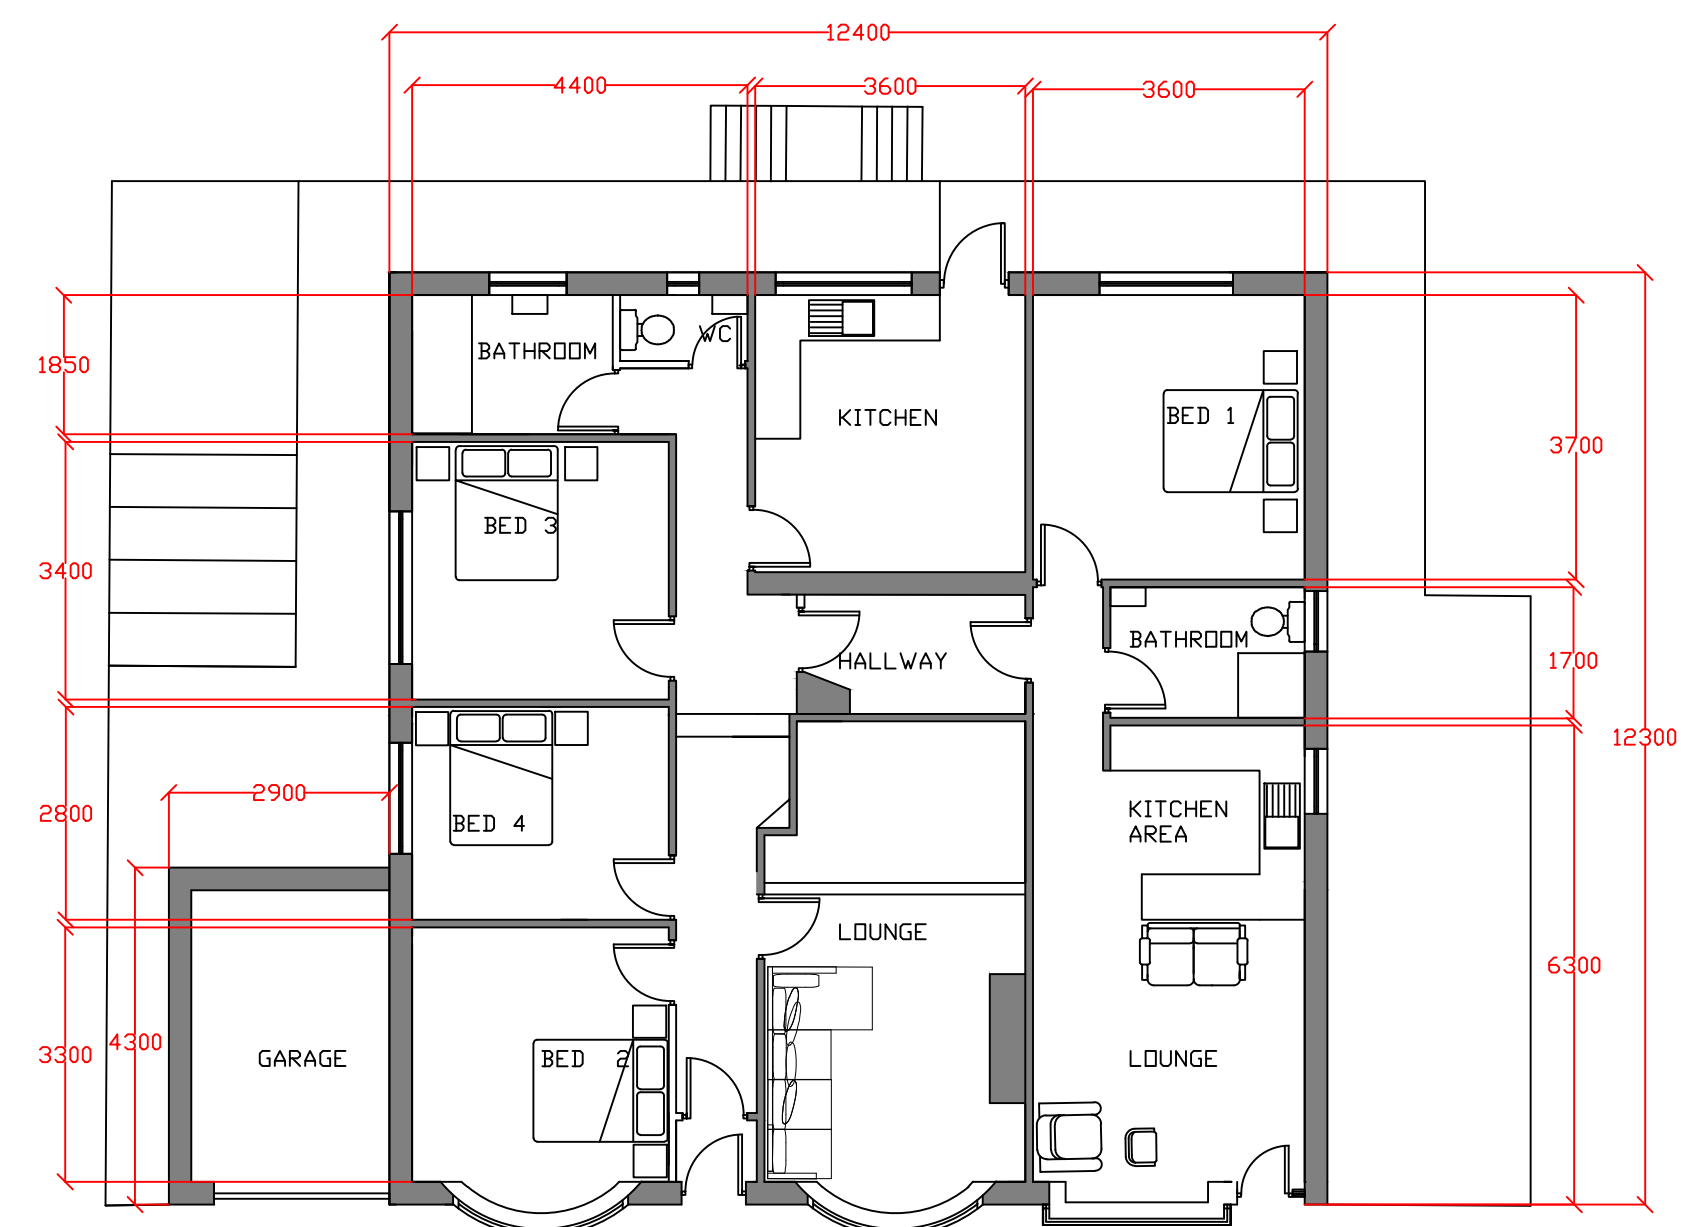

PROPOSED SECTION

Notes:

Rev	Date	Revision
-----	------	----------

Peter Hitchen
Architects

project:	
----------	--

PROPOSED REDEVELOPMENT TO 67
WHALLEY ROAD, LANGHO

clienti

MR & MRS DARBYSHIRE

drawing title:

EXISTING & PROPOSED FLOOR PLANS WITH SECTIONS

```
status:
```

REVISÉ PLANNING DRAWINGS

scale:

1:100 @ A1

drawn:

DH

checked

PH

date:

20/12/19

project no.	
-------------	--

PHA/383

drq. no.

200

rev.

1