
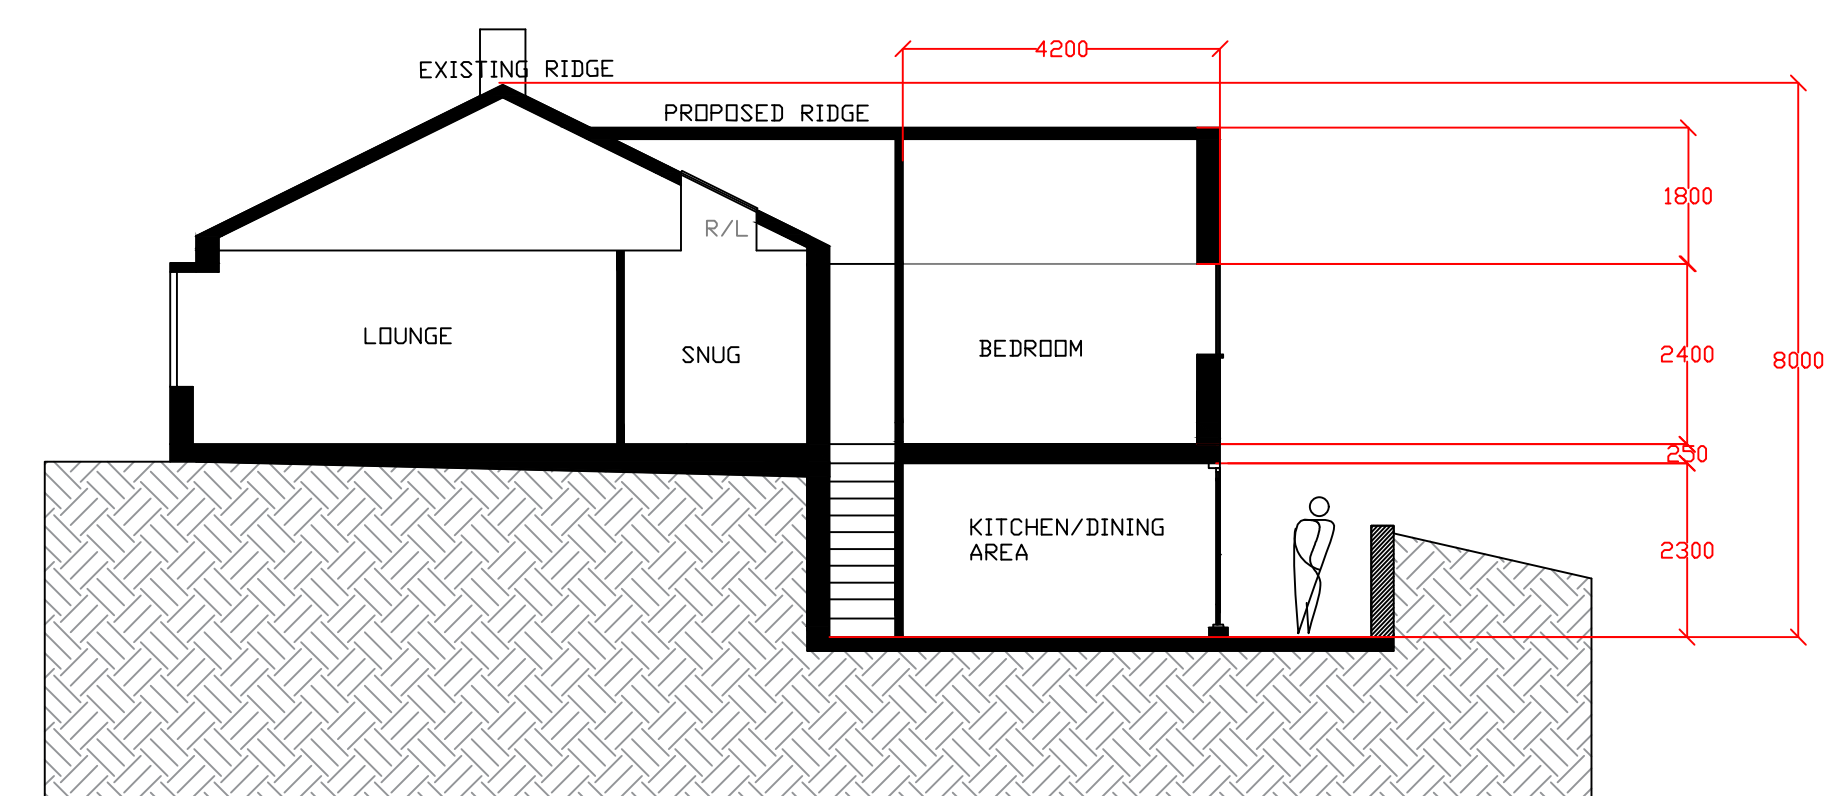
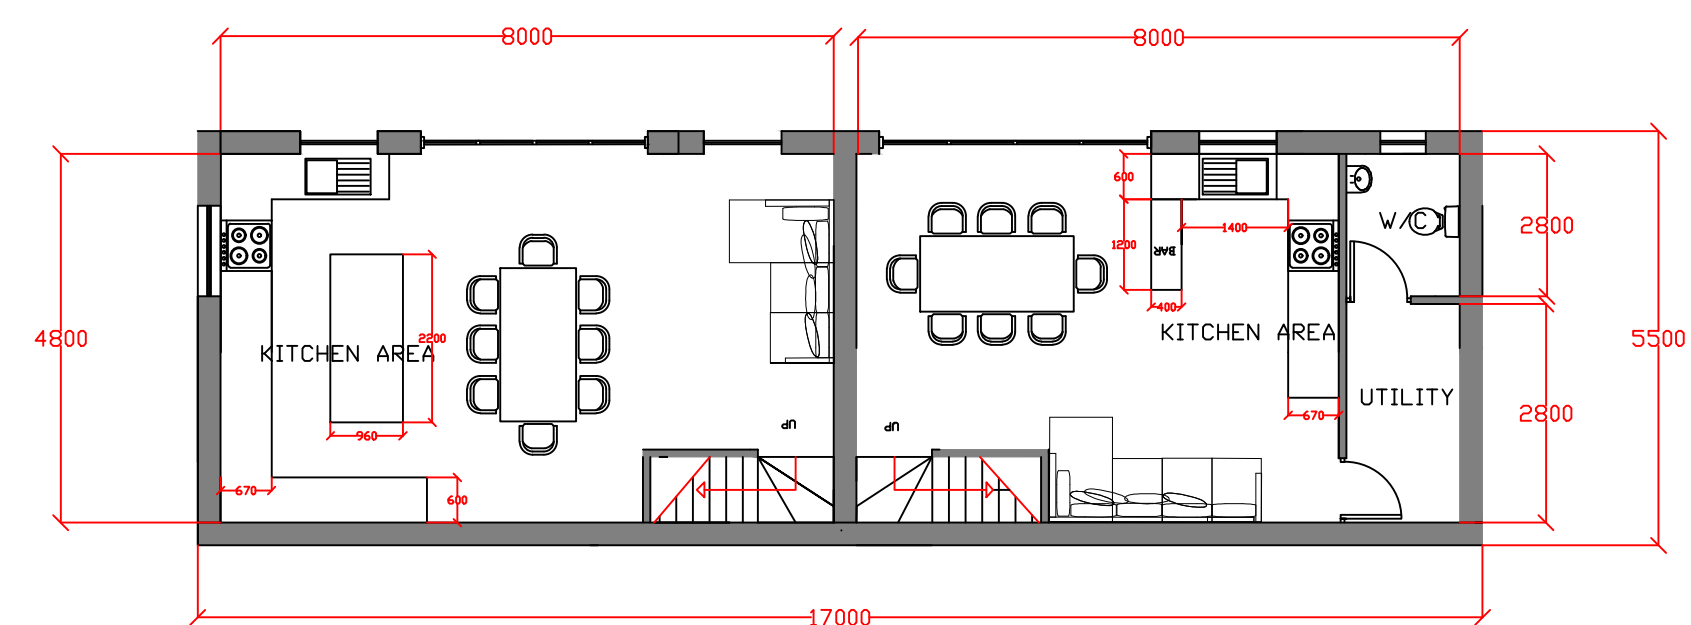
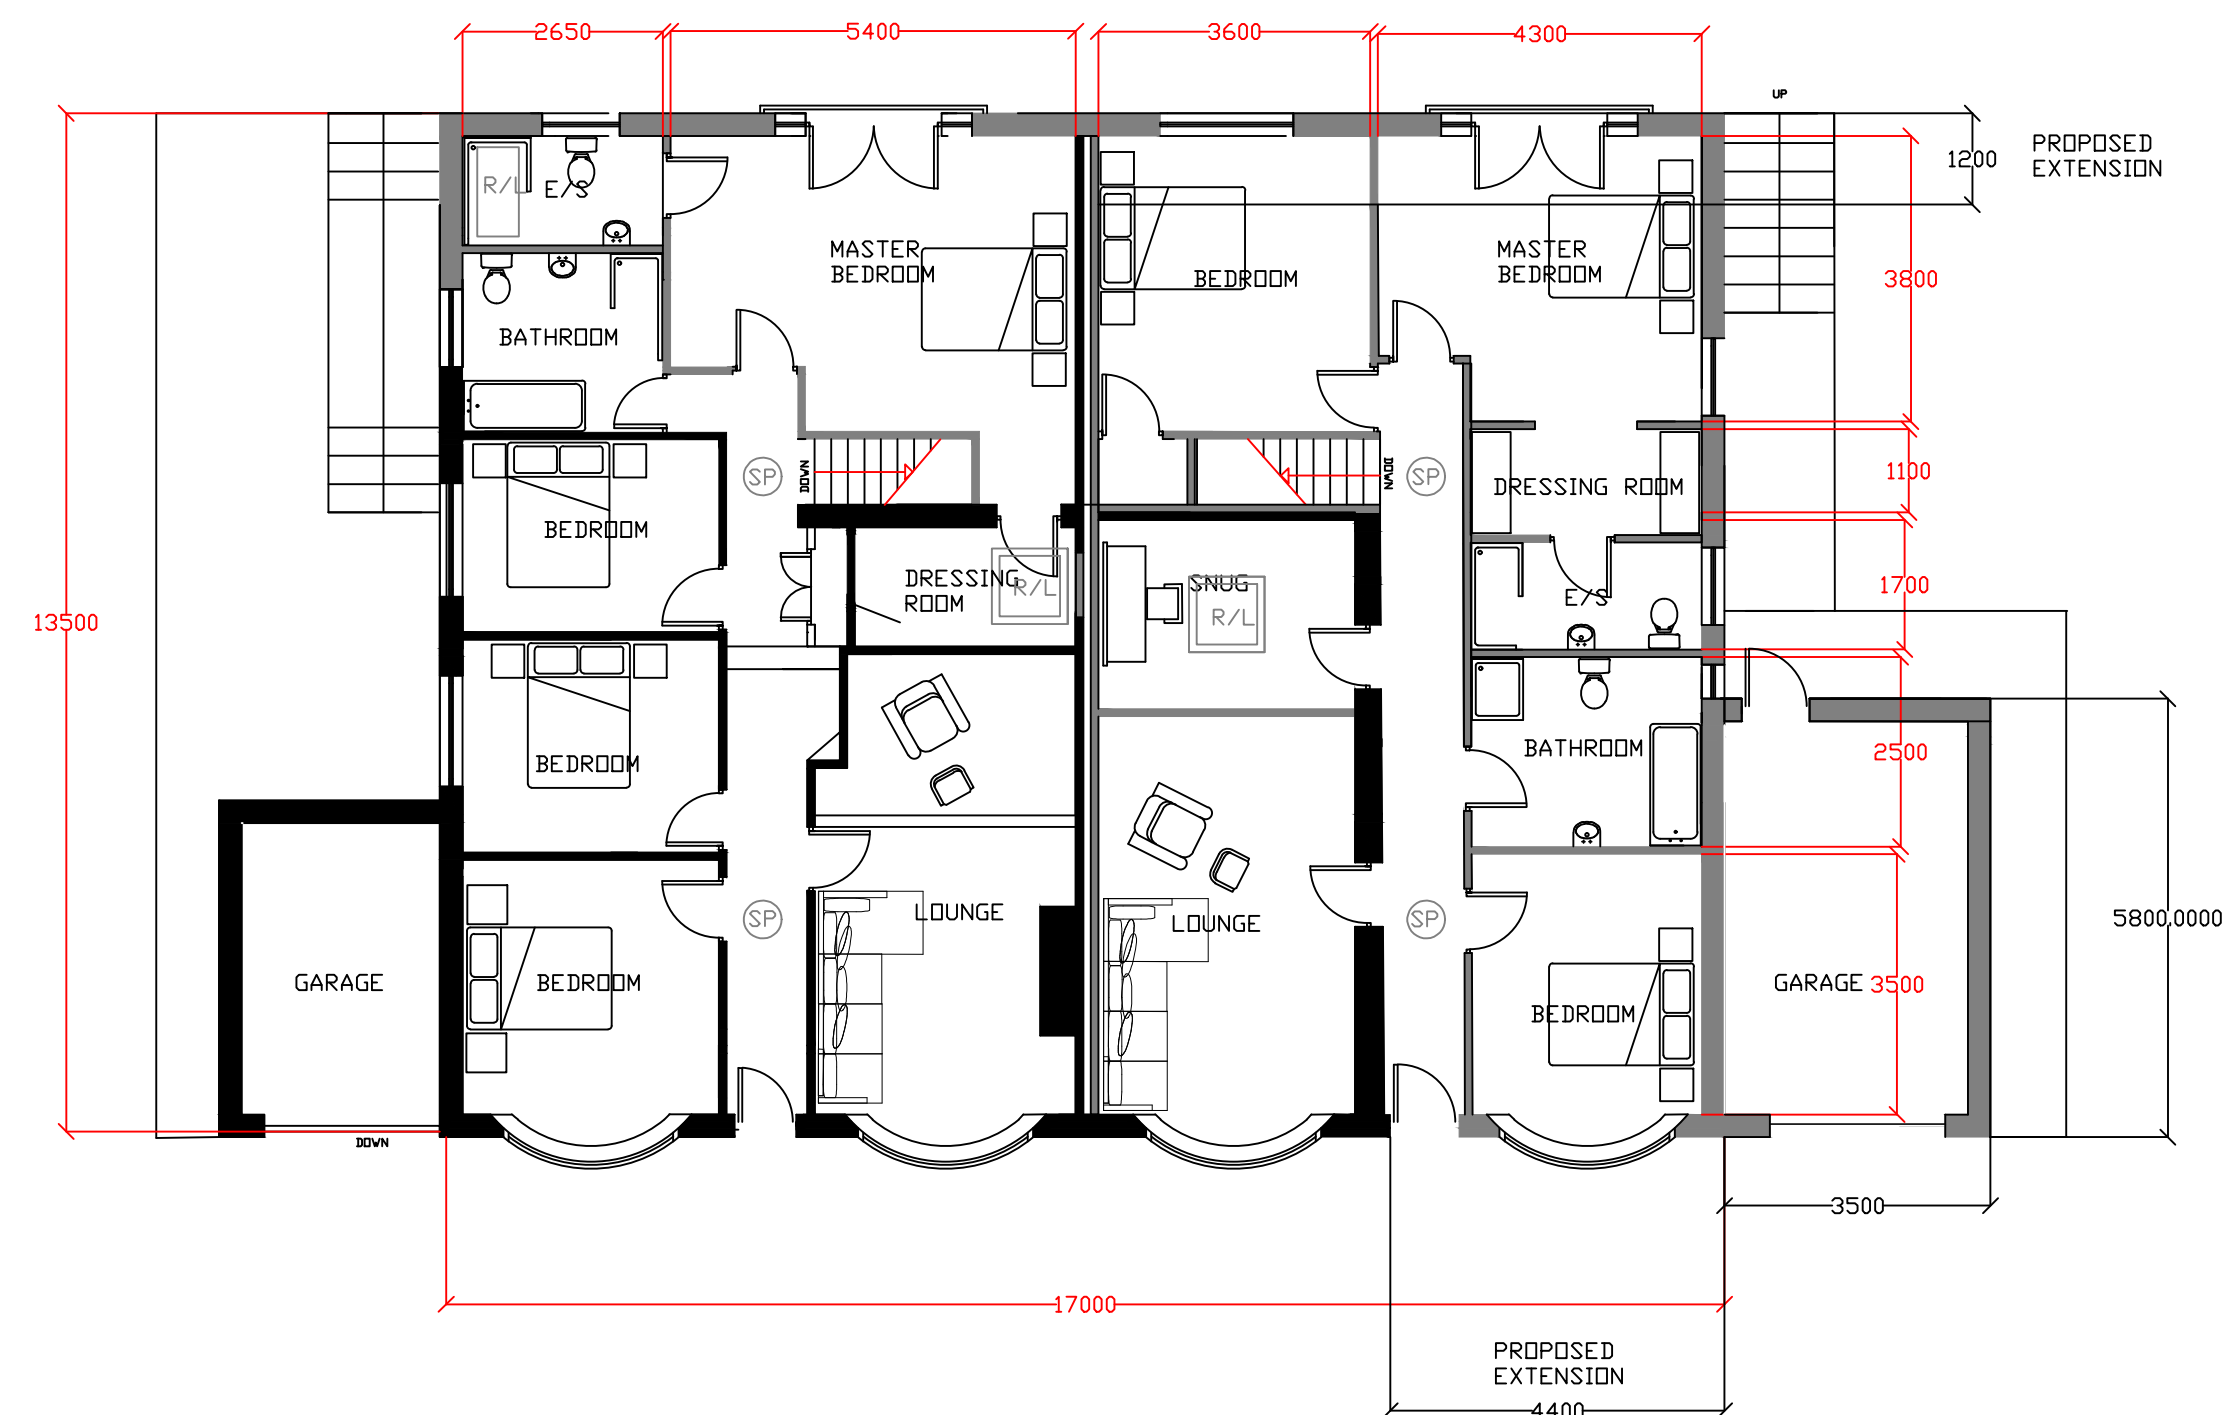
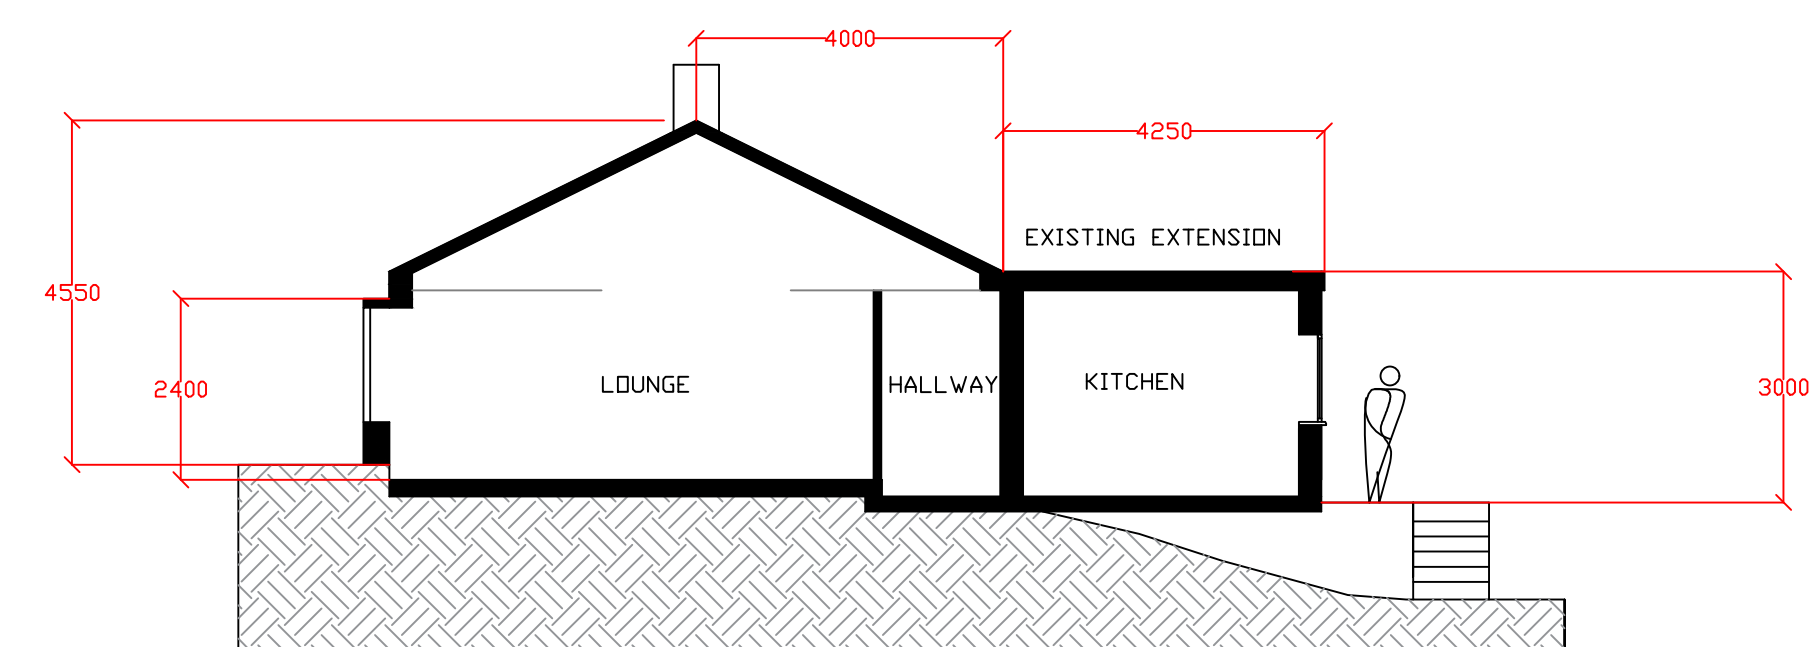


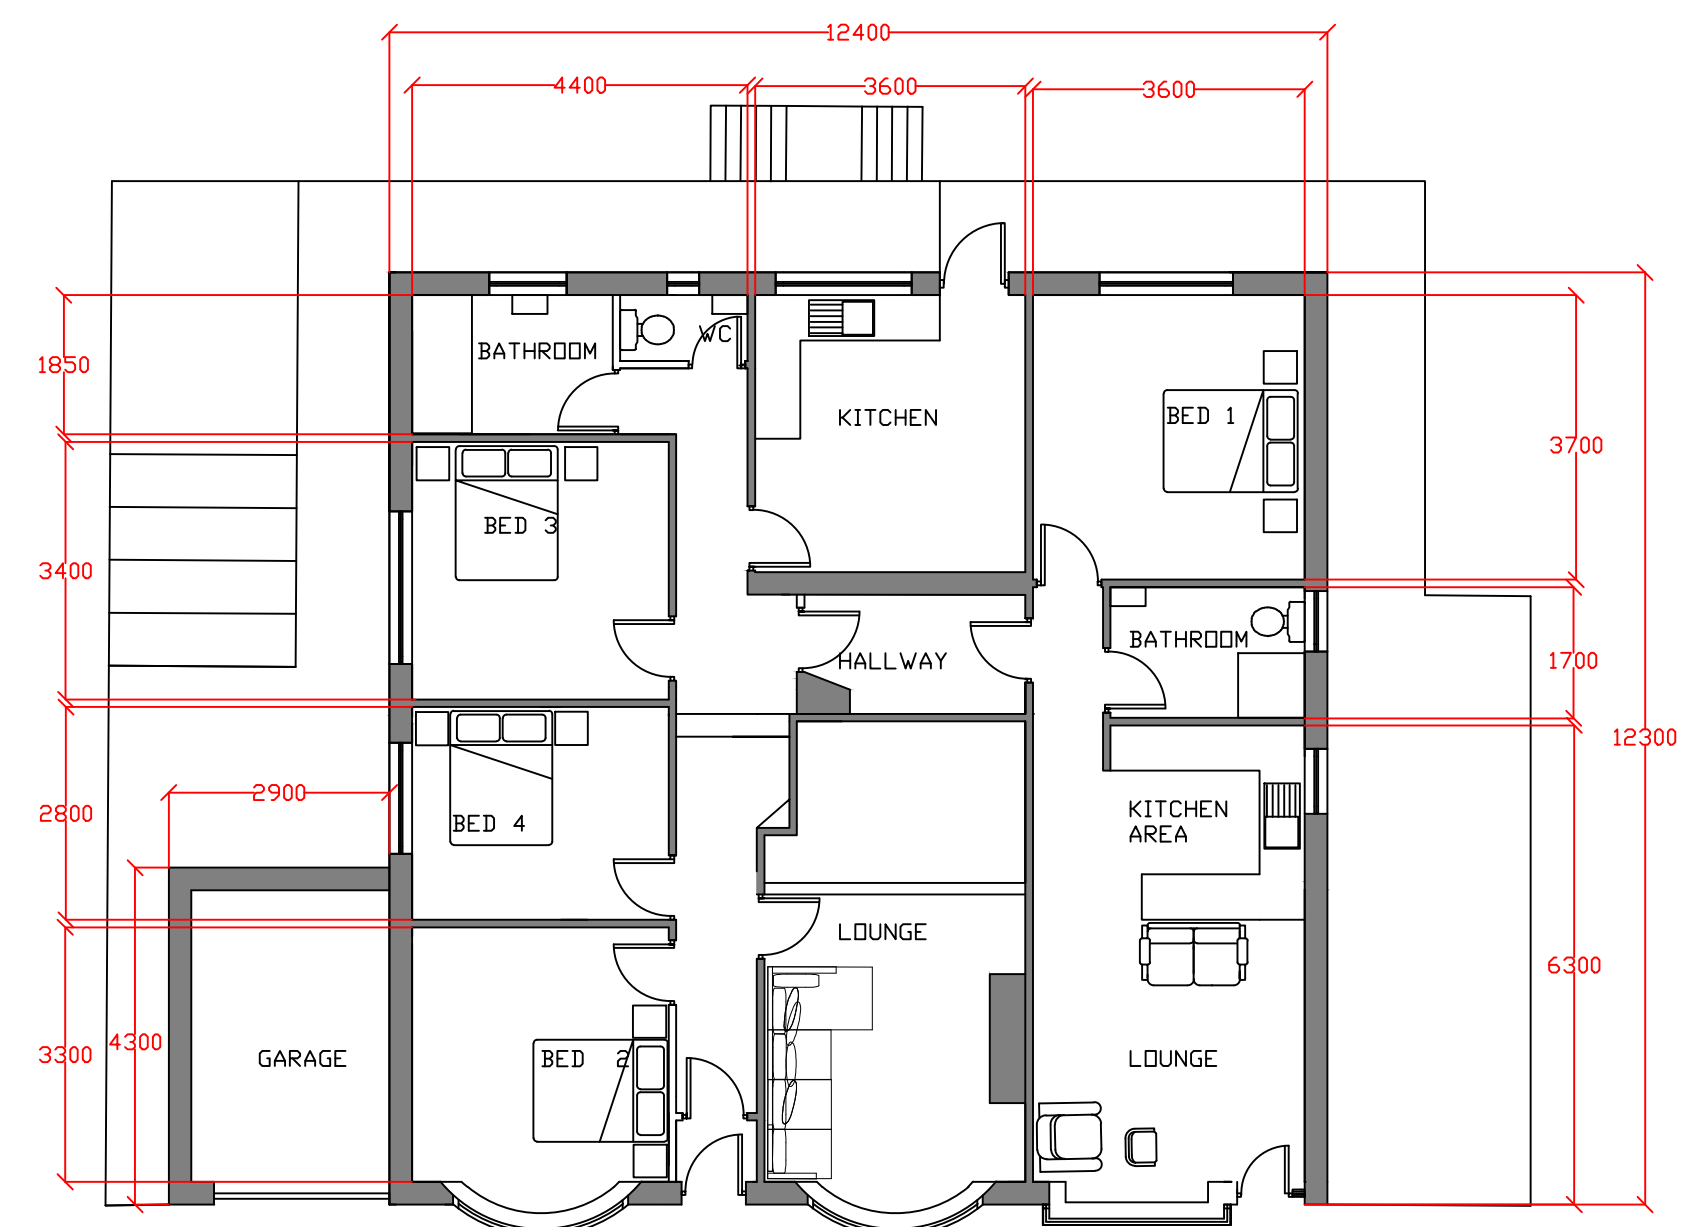

Notes:

Rev	Date	Revision
-----	------	----------

Peter Hitchen
Architects

project:	
----------	--

PROPOSED REDEVELOPMENT TO 67
WHALLEY ROAD, LANGHO

clienti

MR & MRS DARBYSHIRE

drawing title:

EXISTING & PROPOSED
FLOOR PLANS WITH
SECTIONS

status:	
---------	--

PLANNING DRAWINGS

scale:

1:100 @ A1

drawn:

DH

	checked
--	---------

PH

date:

09/10/19

project no.	
-------------	--

PHA/383

drg. no.

200

	rev
--	-----