





This drawing is for Planning use only

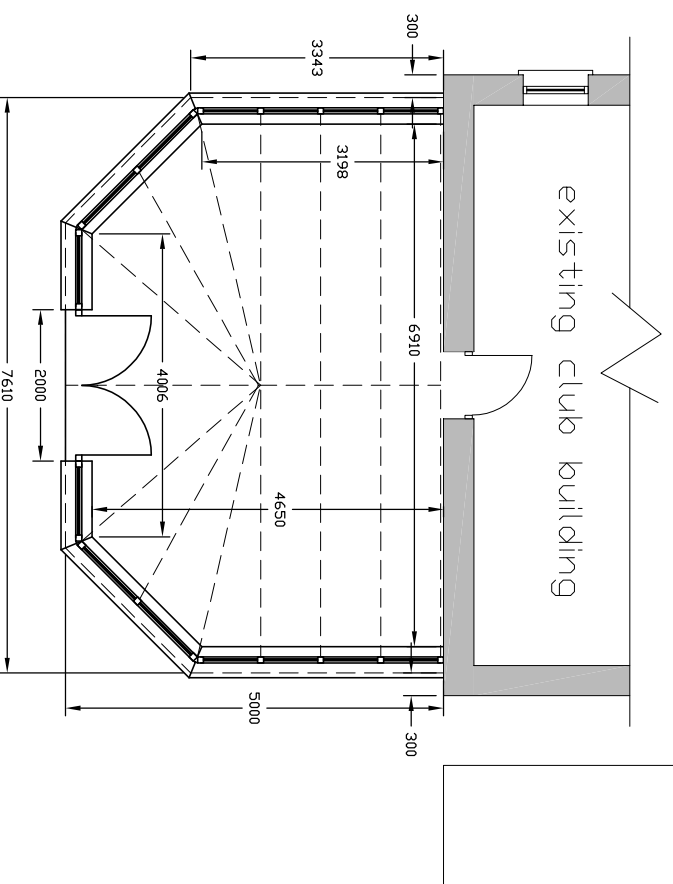


Plan

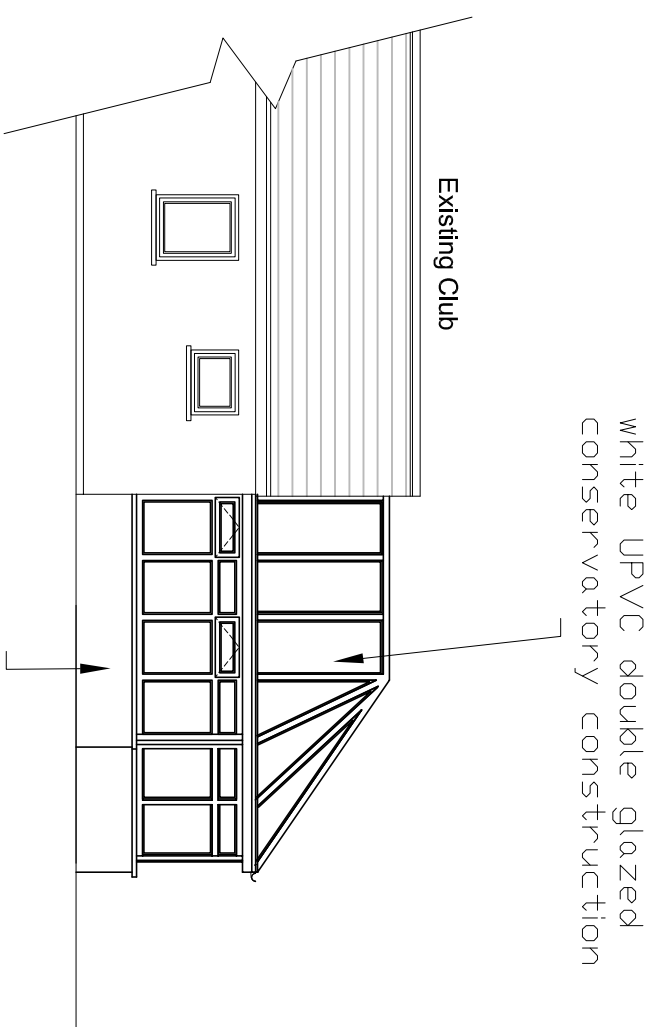

West elevation

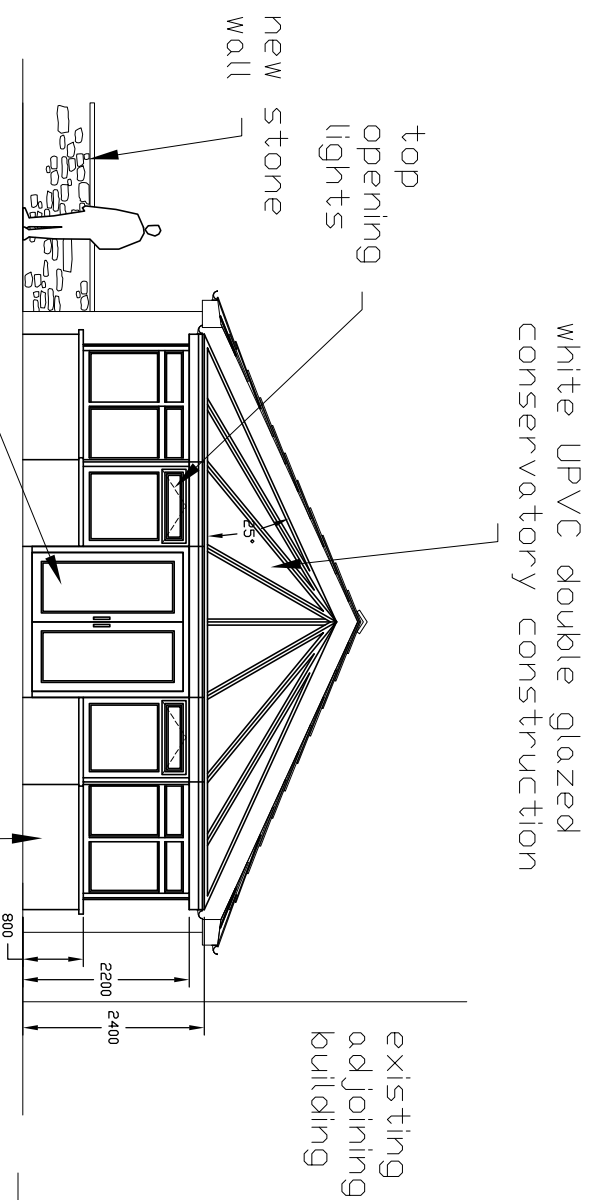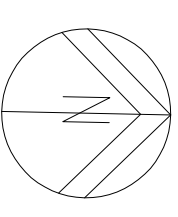

South elevation

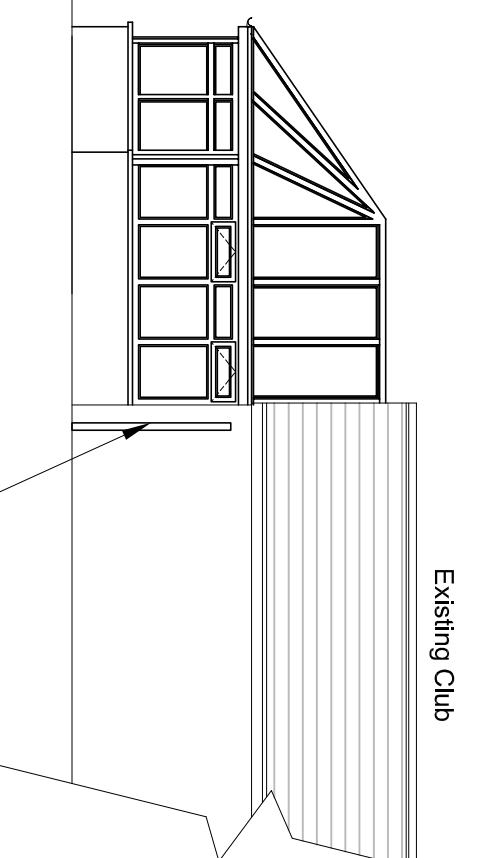

East elevation

DRAWN
SK

DRAWING STATUS
Planning

REVISIONS

PROJECT
Proposed conservatory addition to club house at: Rimington Leisure Park Hardacre Lane Rimington BB7 4EE

CLIENT
Mr M Holgate

DRAWING TITLE
Plan & Elevations as Proposed

DWG NO SK-RLP-CH.104	SCALE 1:100 @ A3	DATE 30.10.2019
--------------------------------	----------------------------	---------------------------

SIMON KENT DESIGN
130 HIGHGATE
KENDAL
CUMBRIA
LA9 4HE

TEL 07713767898