


This drawing is for Planning use only

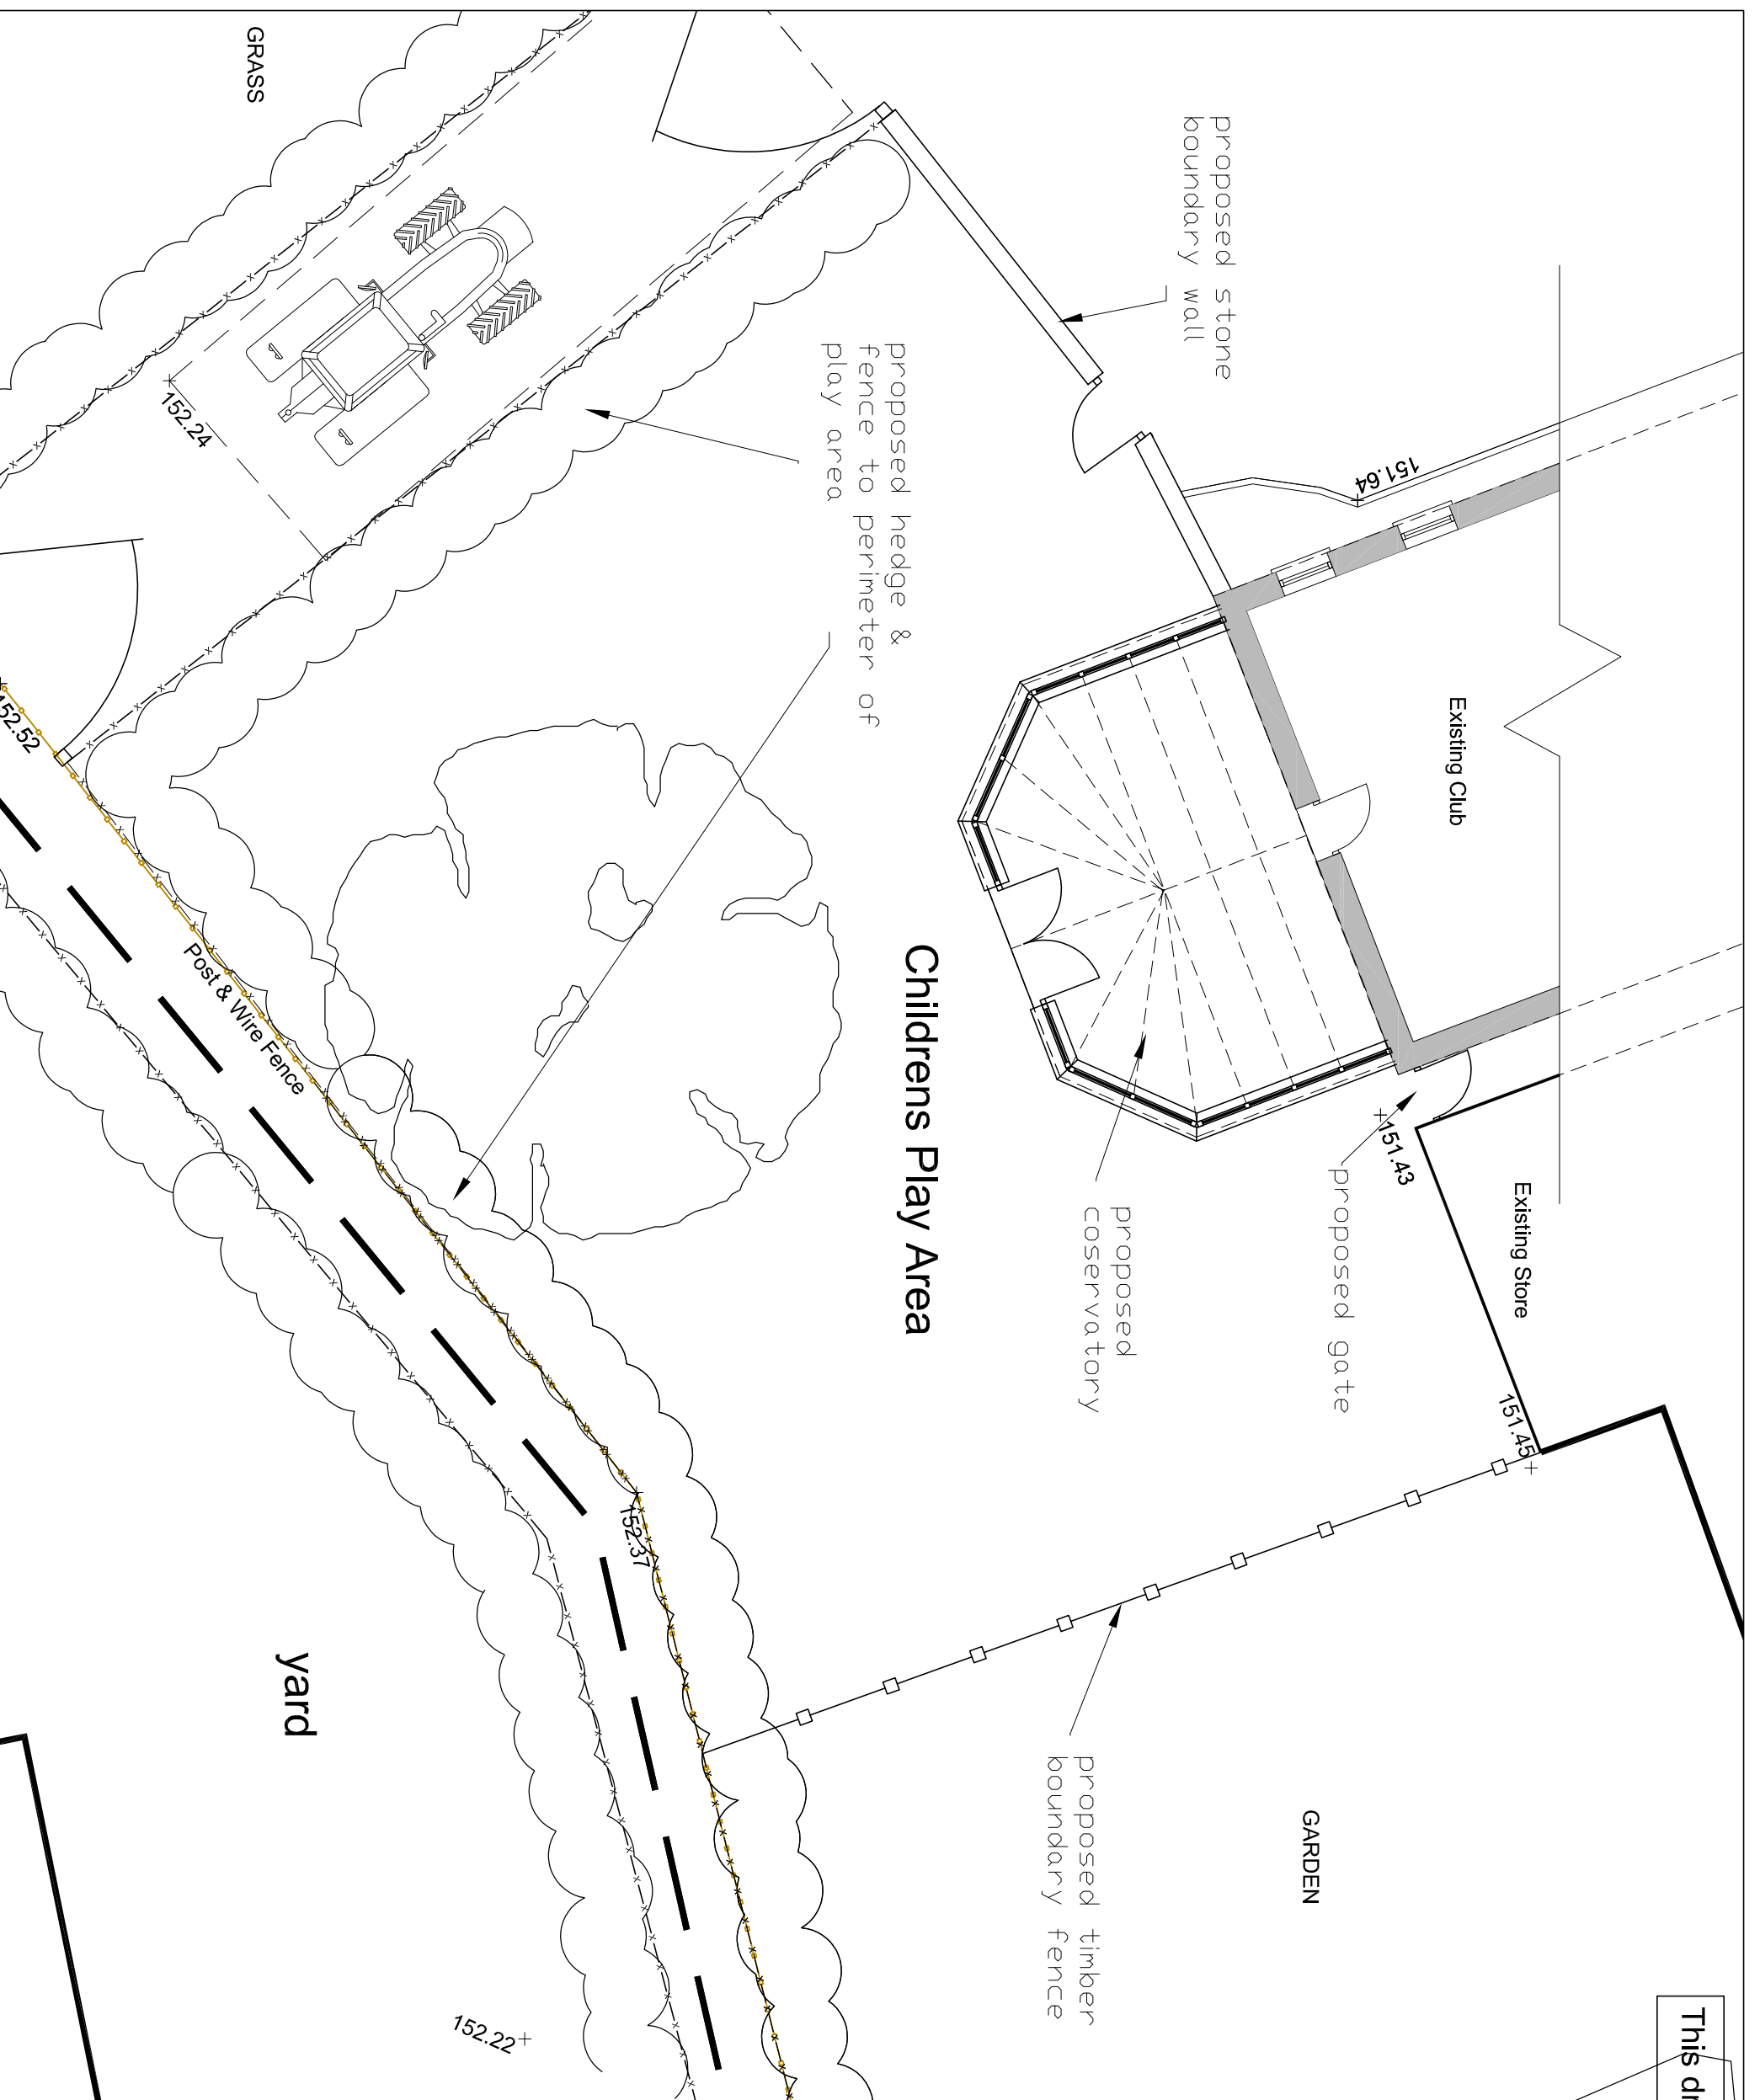

Childrens Play Area

Plan

DRAWN SK			
DRAWING STATUS Planning			
REVISIONS			
PROJECT Proposed conservatory addition to club house at: Rimington Leisure Park Hardacre Lane Rimington BB7 4EE			
CLIENT Mr M Holgate			
DRAWING TITLE site plan as Proposed	SCALE 1:100 @ A3	DATE 30.10.2019	
DRWG NO SK-RLP-CH.103			
SIMON KENT DESIGN 130 HIGHGATE KENDAL CUMBRIA LA9 4HE TEL 07713767898			