





This drawing is for Planning use only

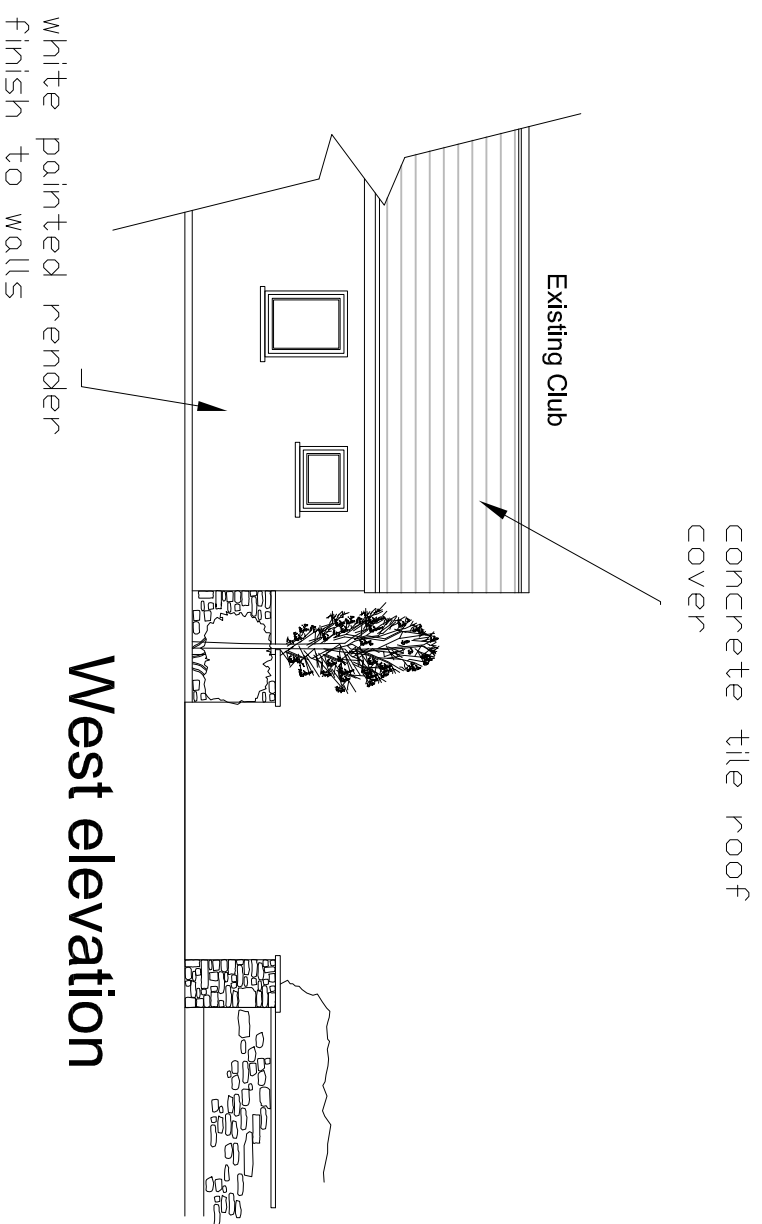

West elevation

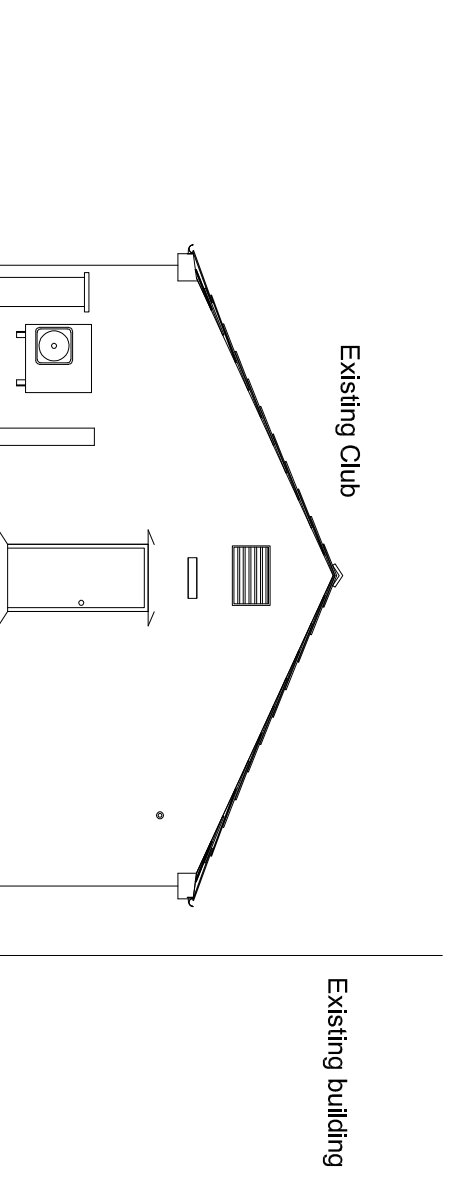

South elevation

 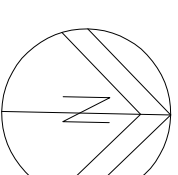

DRAWN SK		
DRAWING STATUS Planning		
REVISIONS		
PROJECT Proposed conservatory addition to club house at: Rimington Leisure Park Hardacre Lane Rimington BB7 4EE		
CLIENT Mr M Holgate		
DRAWING TITLE elevations as existing		
DRWG NO SK-RLP-CH.102	SCALE 1:100 @ A3	DATE 30.10.2019
SIMON KENT DESIGN 130 HIGHGATE KENDAL CUMBRIA LA9 4HE TEL 07713767898		