


EXISTING EAST ELEVATION




PROPOSED EAST ELEVATION

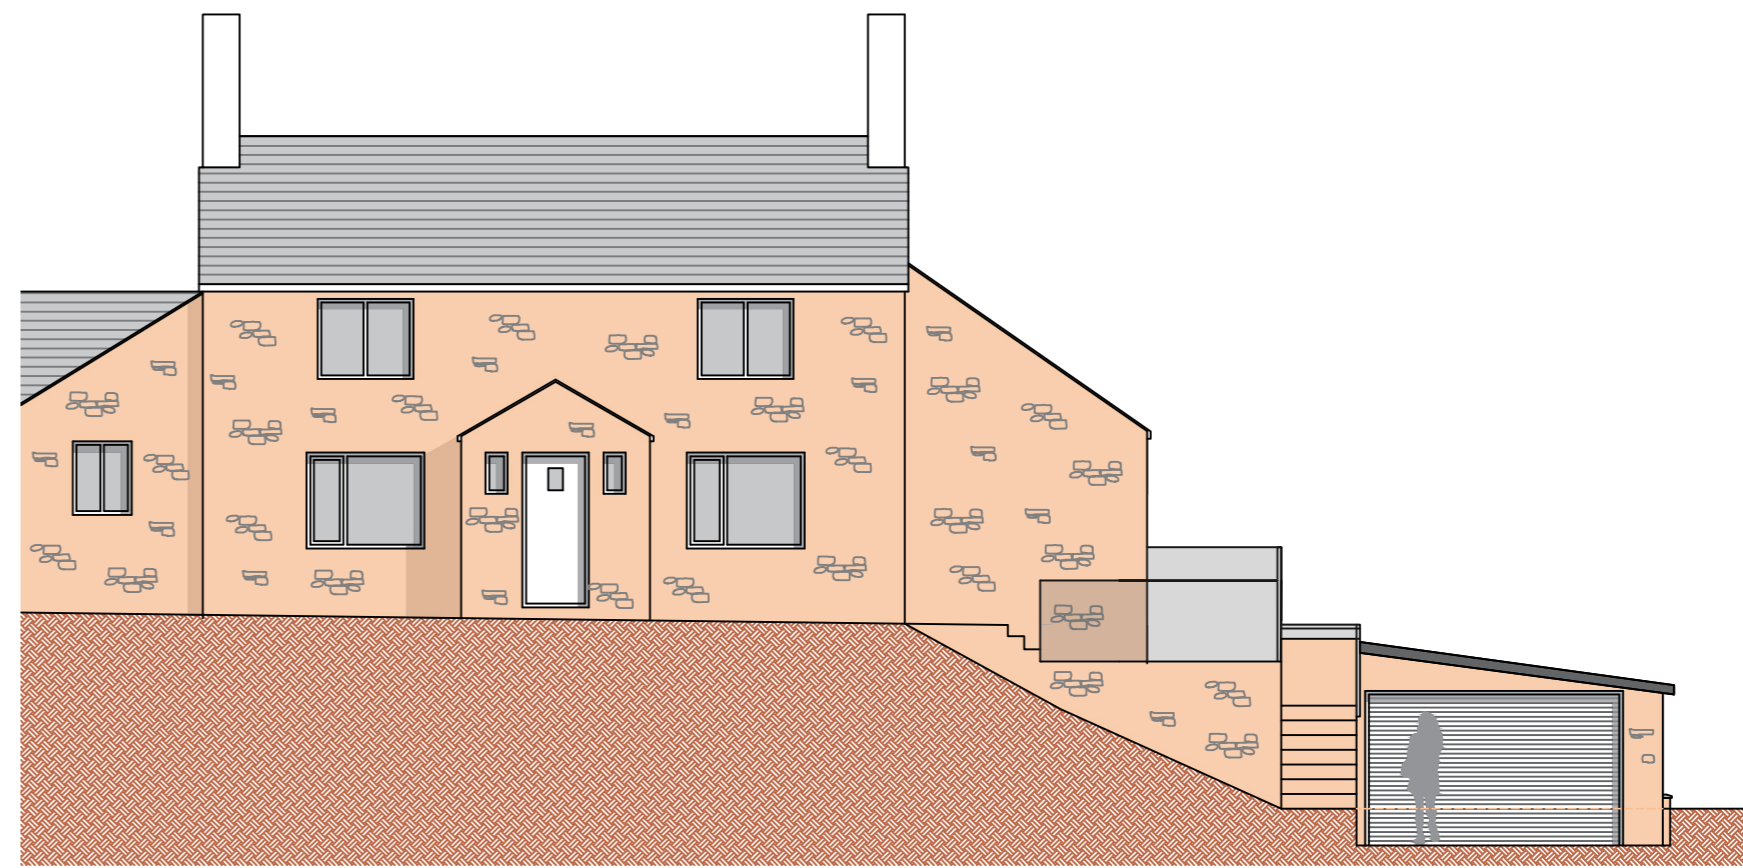


EXISTING NORTH ELEVATION



PROPOSED NORTH ELEVATION

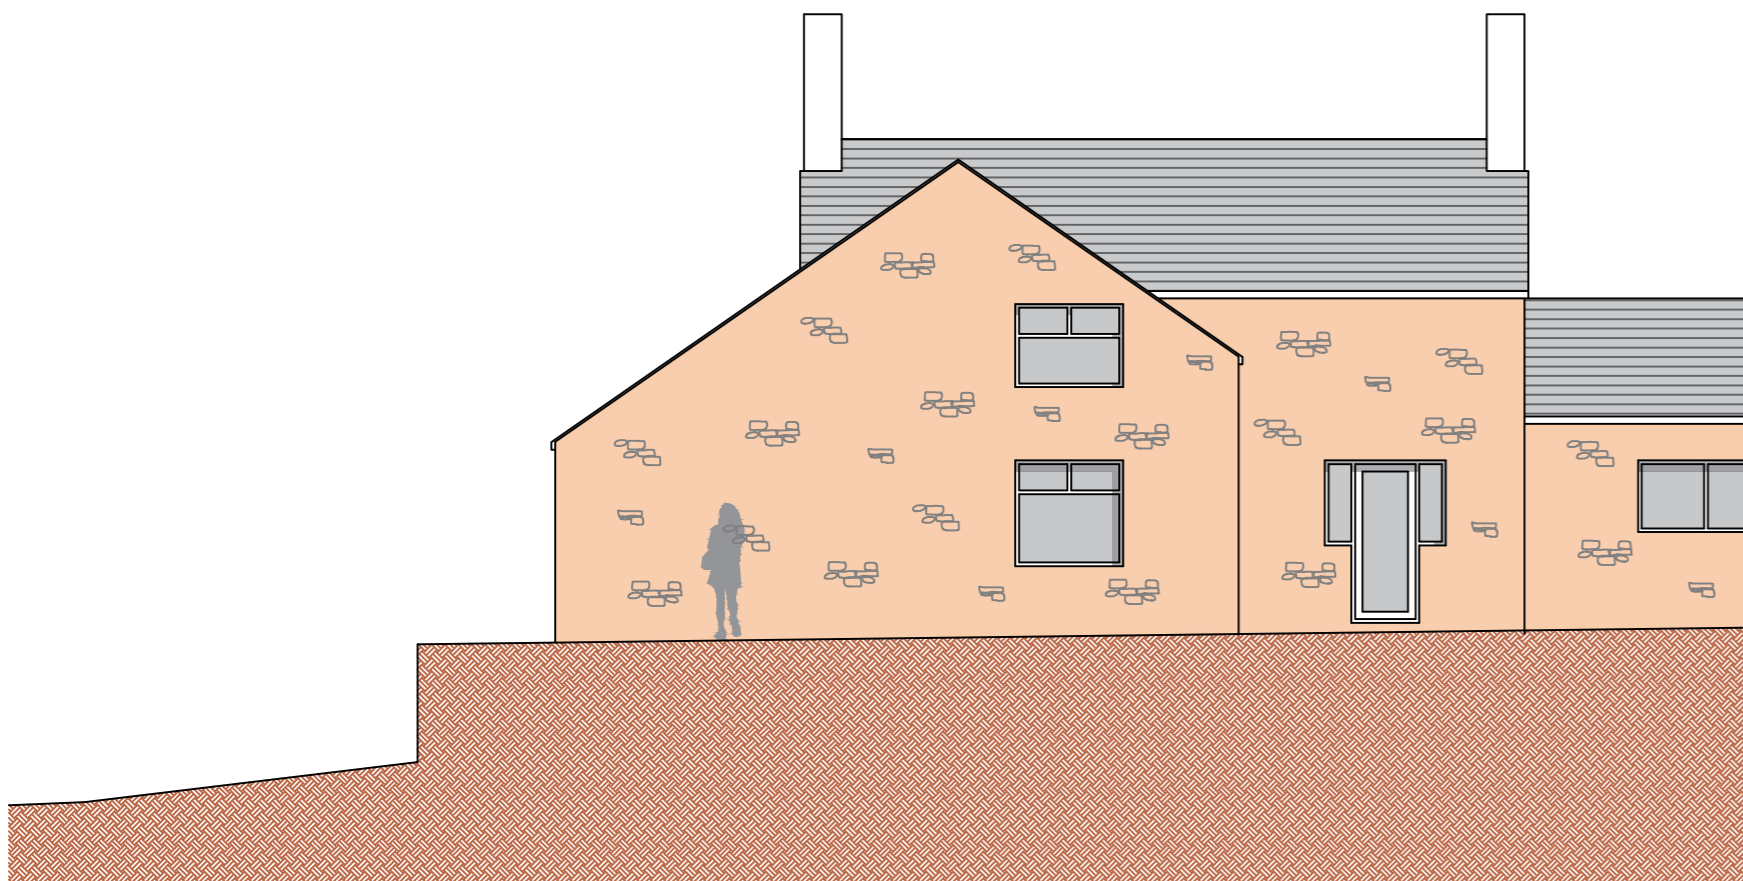

EXISTING WEST ELEVATION

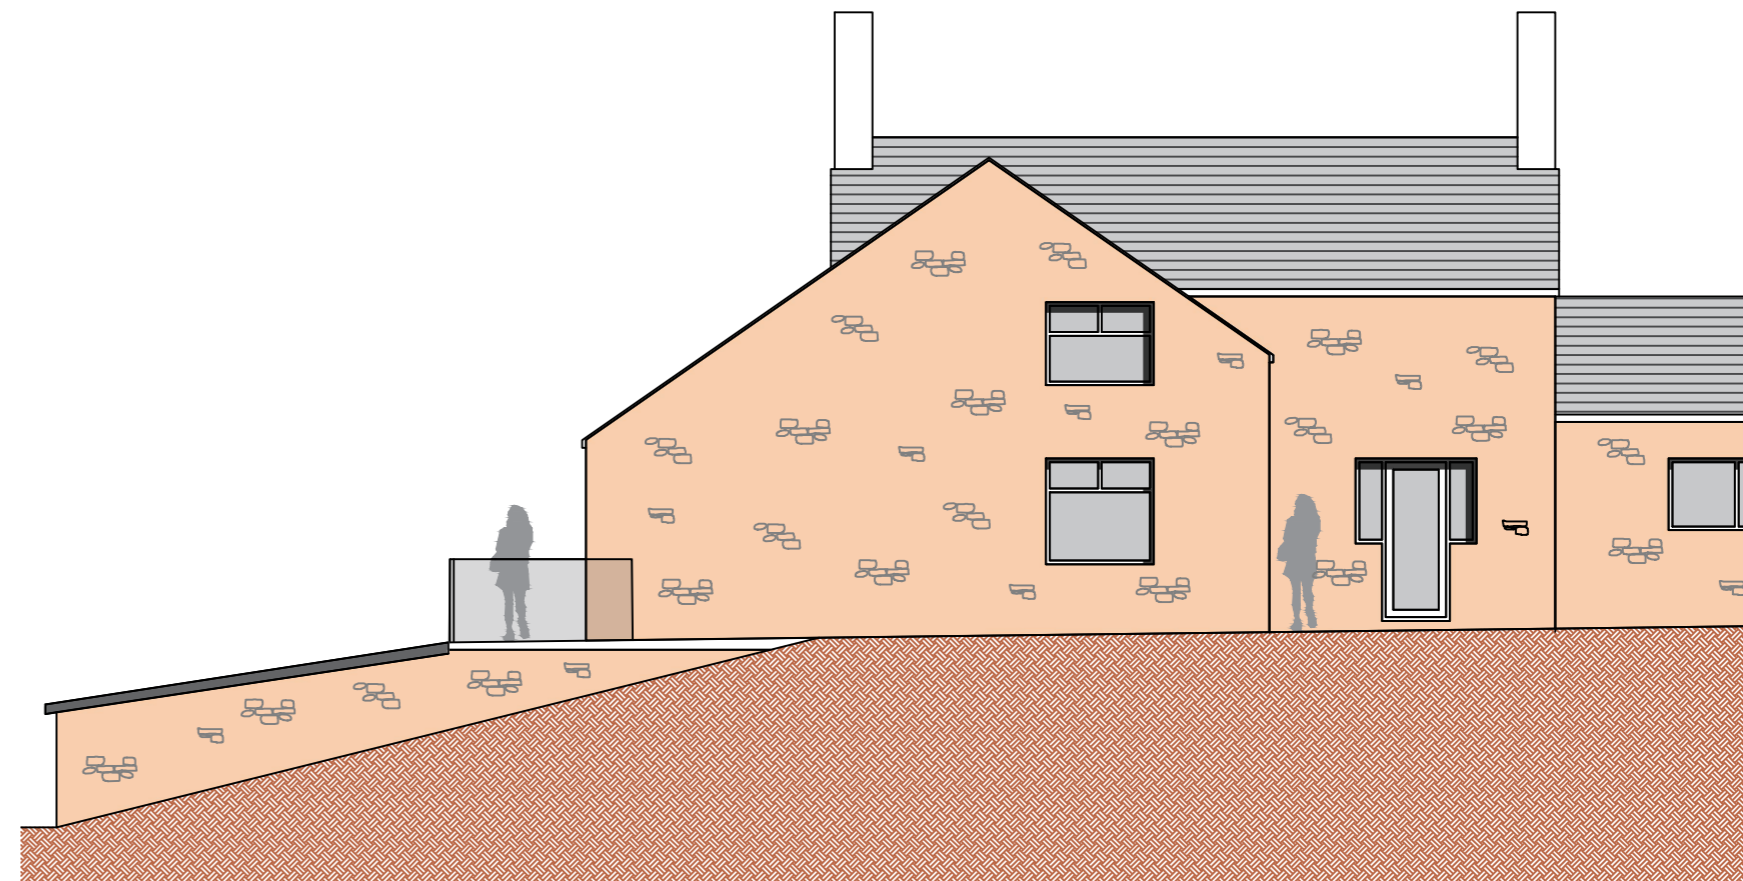

PROPOSED WEST ELEVATION

Notes:  
**PROPOSED GARAGE SIDE  
 EXTENSION AND TERRACE FOR  
 BIRLEY FOLD FARM**  
 NATURAL STONE WALLS TO MATCH  
 EXISTING  
 NATURAL STONE DECKING TO  
 MATCH EXISTING  
 FRAMELESS GLASS BALUSTRADE

Peter Hitchen  
 Architects

project:  
**PROPOSED GARAGE  
 EXTENSION TO BIRLEY FOLD  
 FARM, SACCARY LANE,  
 MELLOR, BB1 9DW**

client:  
**MR WEBBER**

drawing title:  
**PROPOSED SCHEME  
 DESIGN**

status:  
**PLANNING SUBMISSION**

scale:  
**1:100 @ A2**

drawn: **DS** checked: **PH**

date:  
**06/11/19**

project no. **PHA/350** drg. no. **500** rev. **-**