



Notes:

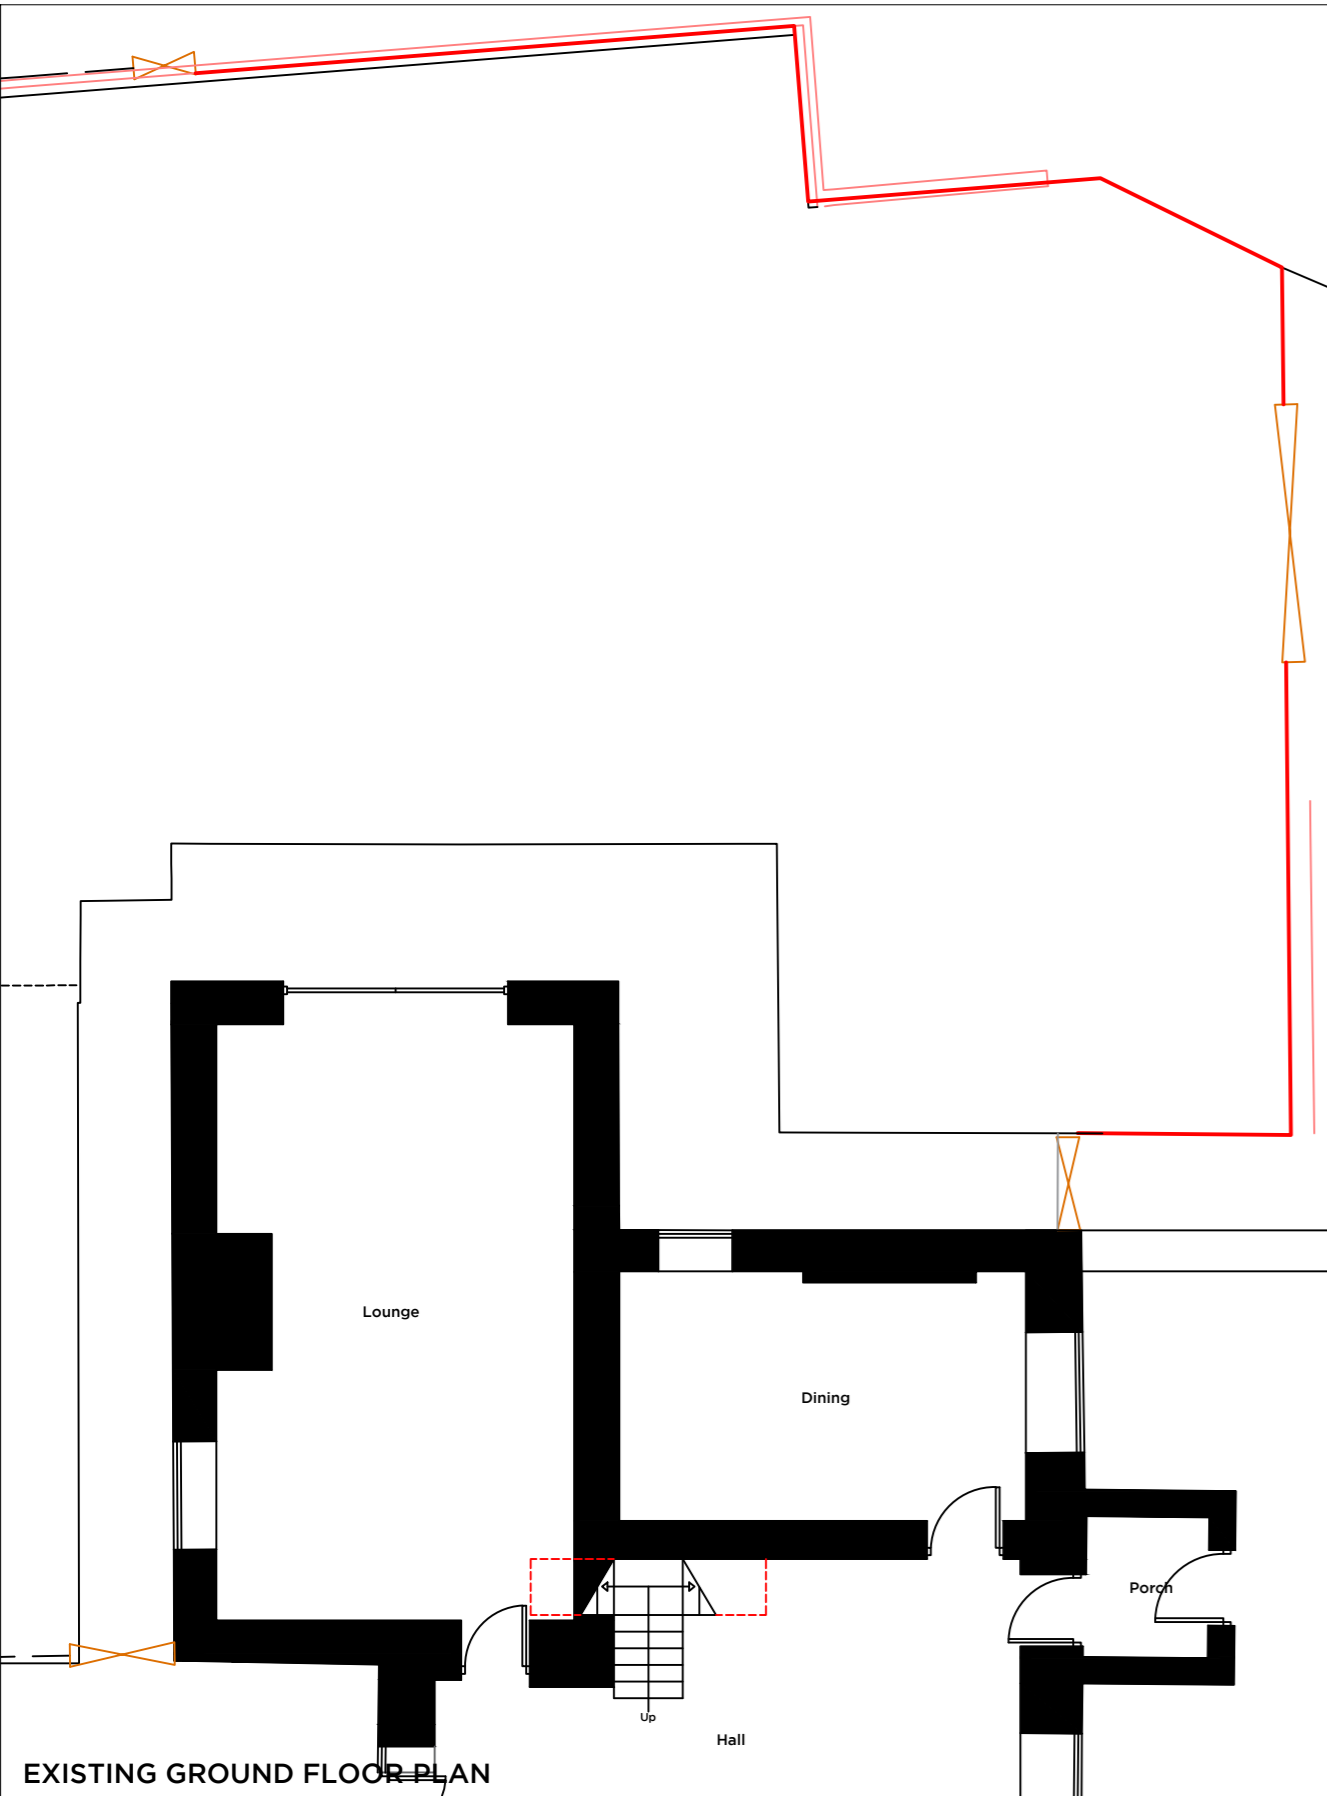

EXISTING GROUND FLOOR PLAN



EXISTING SIDE ELEVATION

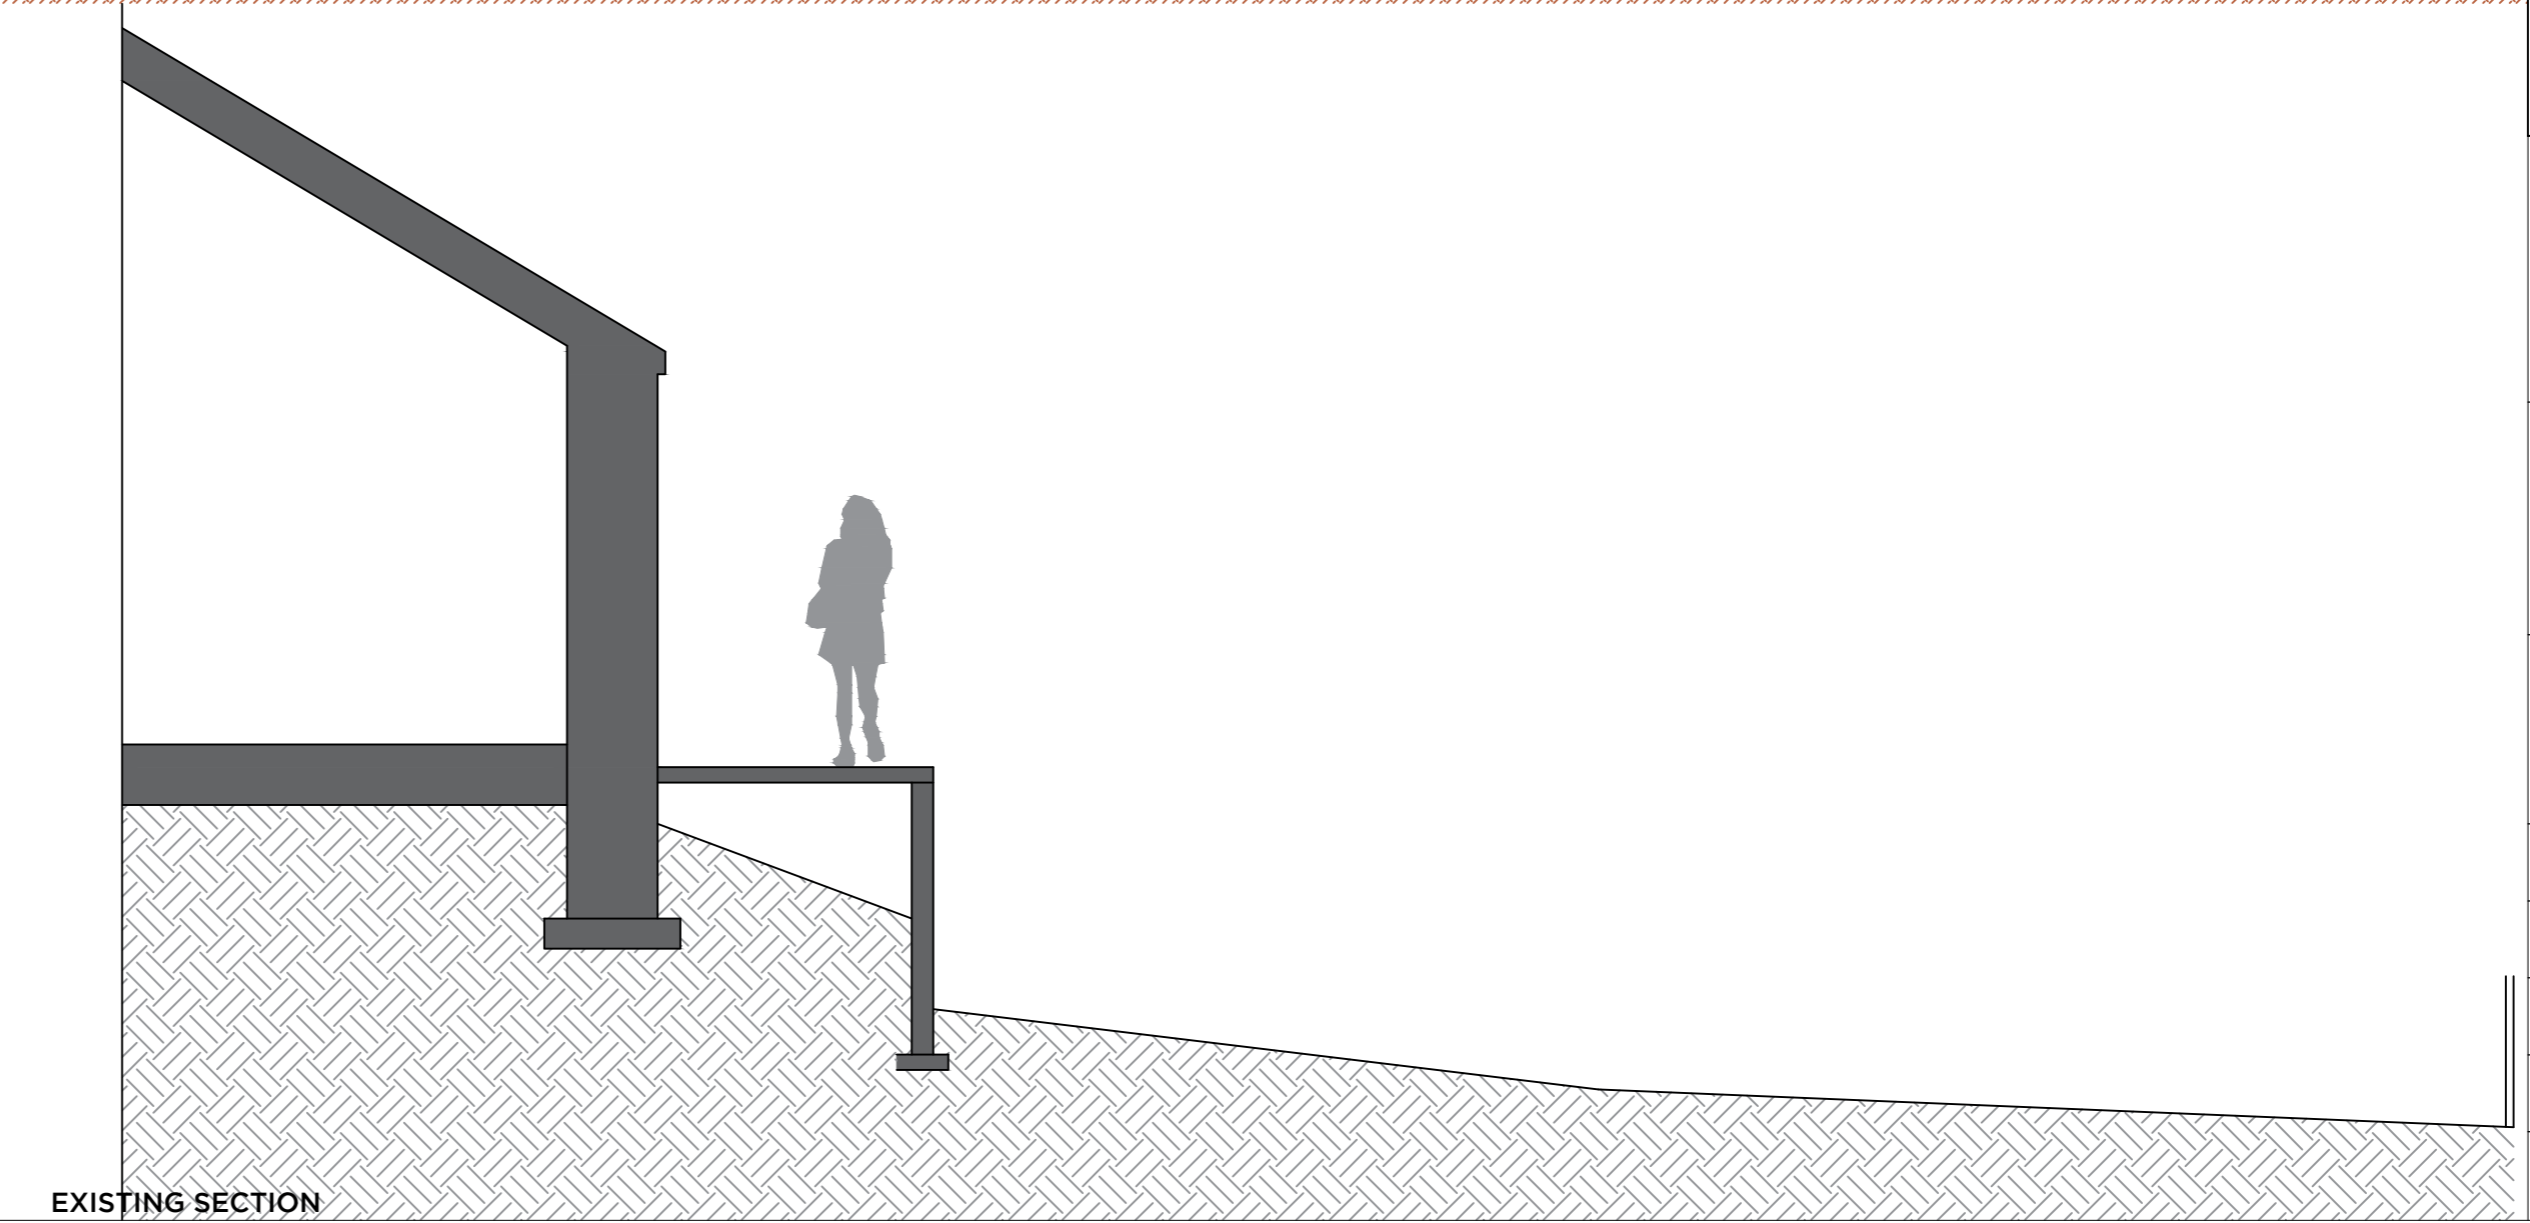

EXISTING SECTION

Peter Hitchen Architects

project: PROPOSED GARAGE EXTENSION TO BIRLEY FOLD FARM, SACCARY LANE, MELLOR, BB1 9DW

client: MR WEBBER

drawing title: EXISTING SCHEME DESIGN

status: PLANNING SUBMISSION

scale: 1:50/1:100 @ A2

drawn: DS	checked: PH
-----------	-------------

date: 27/06/19

project no. PHA/350	drg. no. 300	rev. -
---------------------	--------------	--------