



Notes:

- PROPOSED GARAGE SIDE EXTENSION AND TERRACE FOR BIRLEY FOLD FARM
- NATURAL STONE WALLS TO MATCH EXISTING
- NATURAL STONE DECKING TO MATCH EXISTING
- FRAMELESS GLASS BALUSTRADE

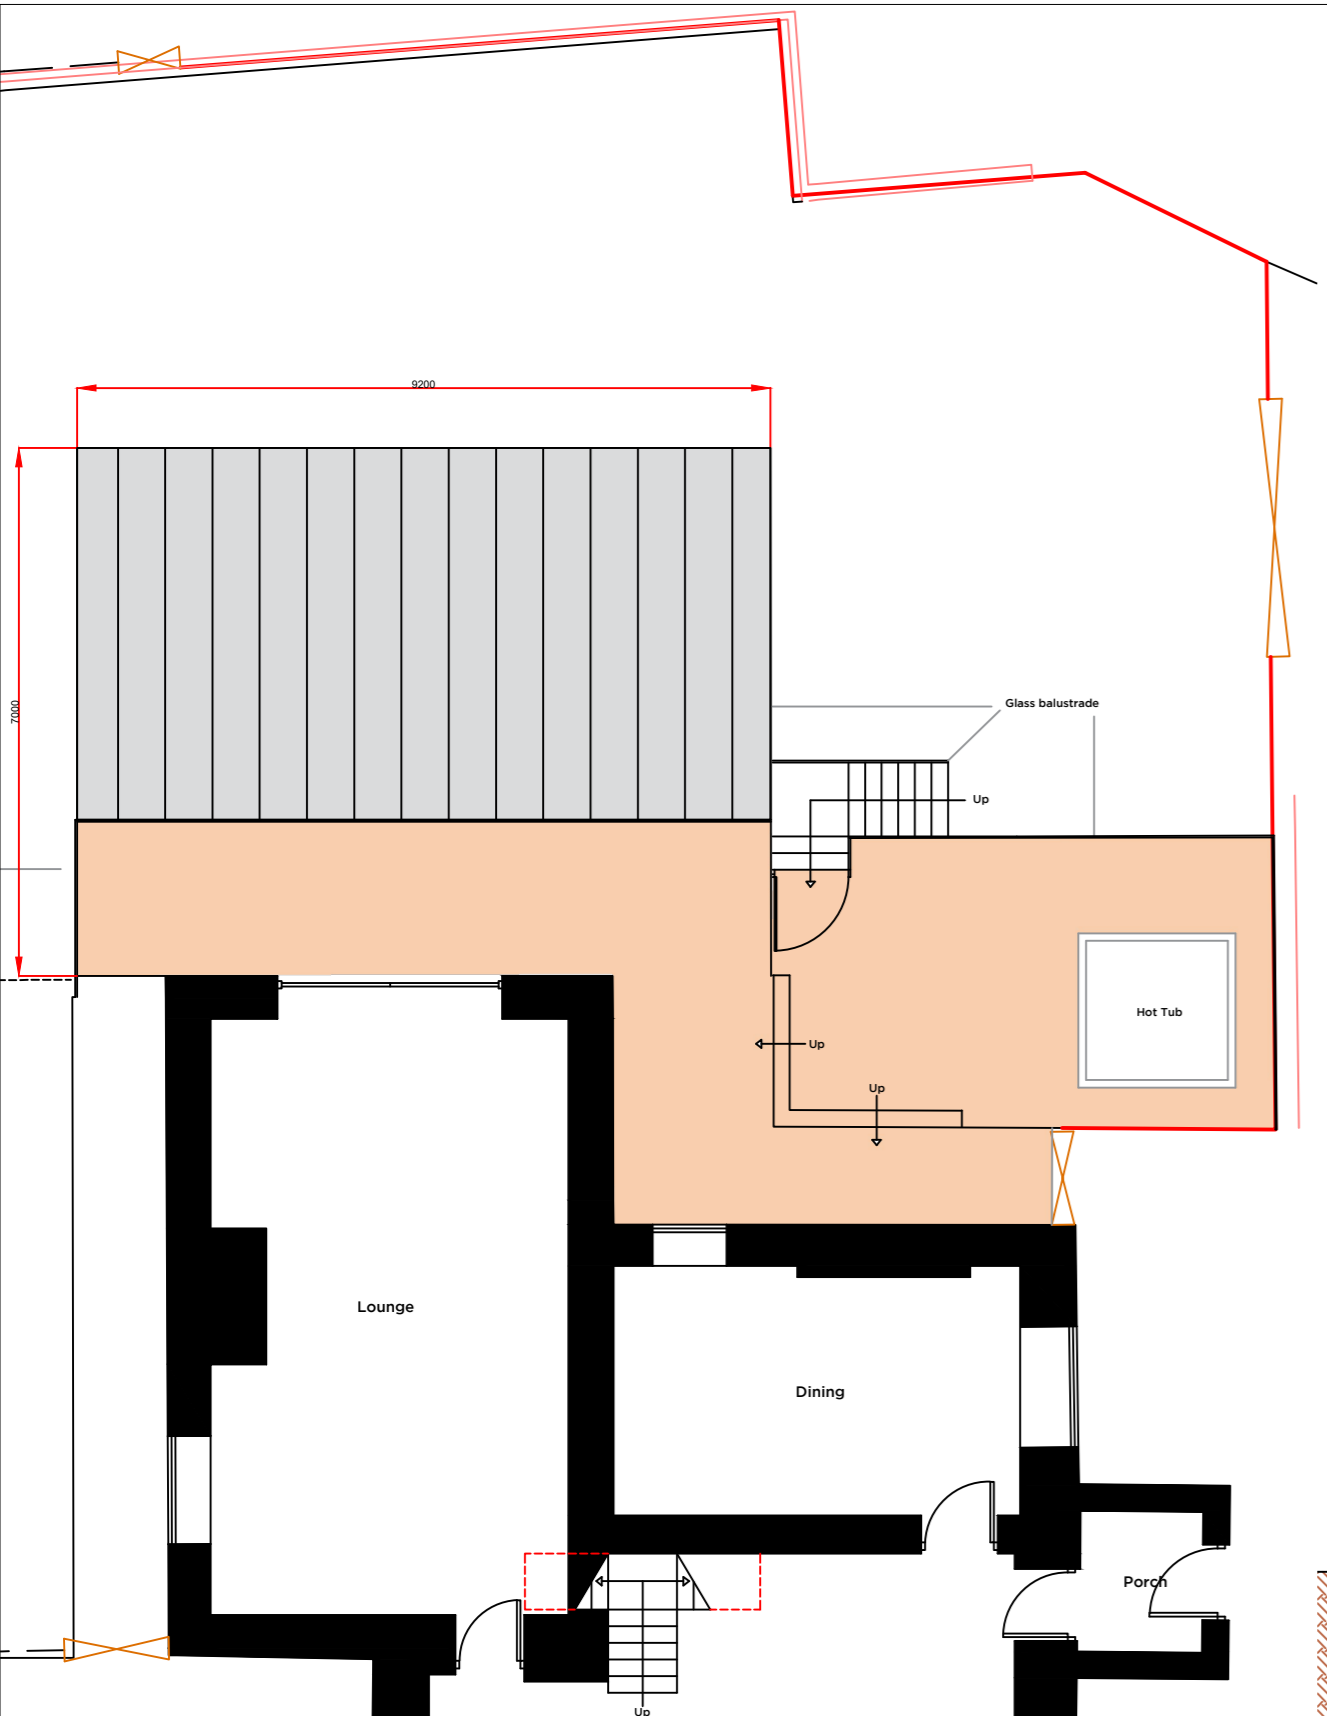


PROPOSED GROUND FLOOR PLAN

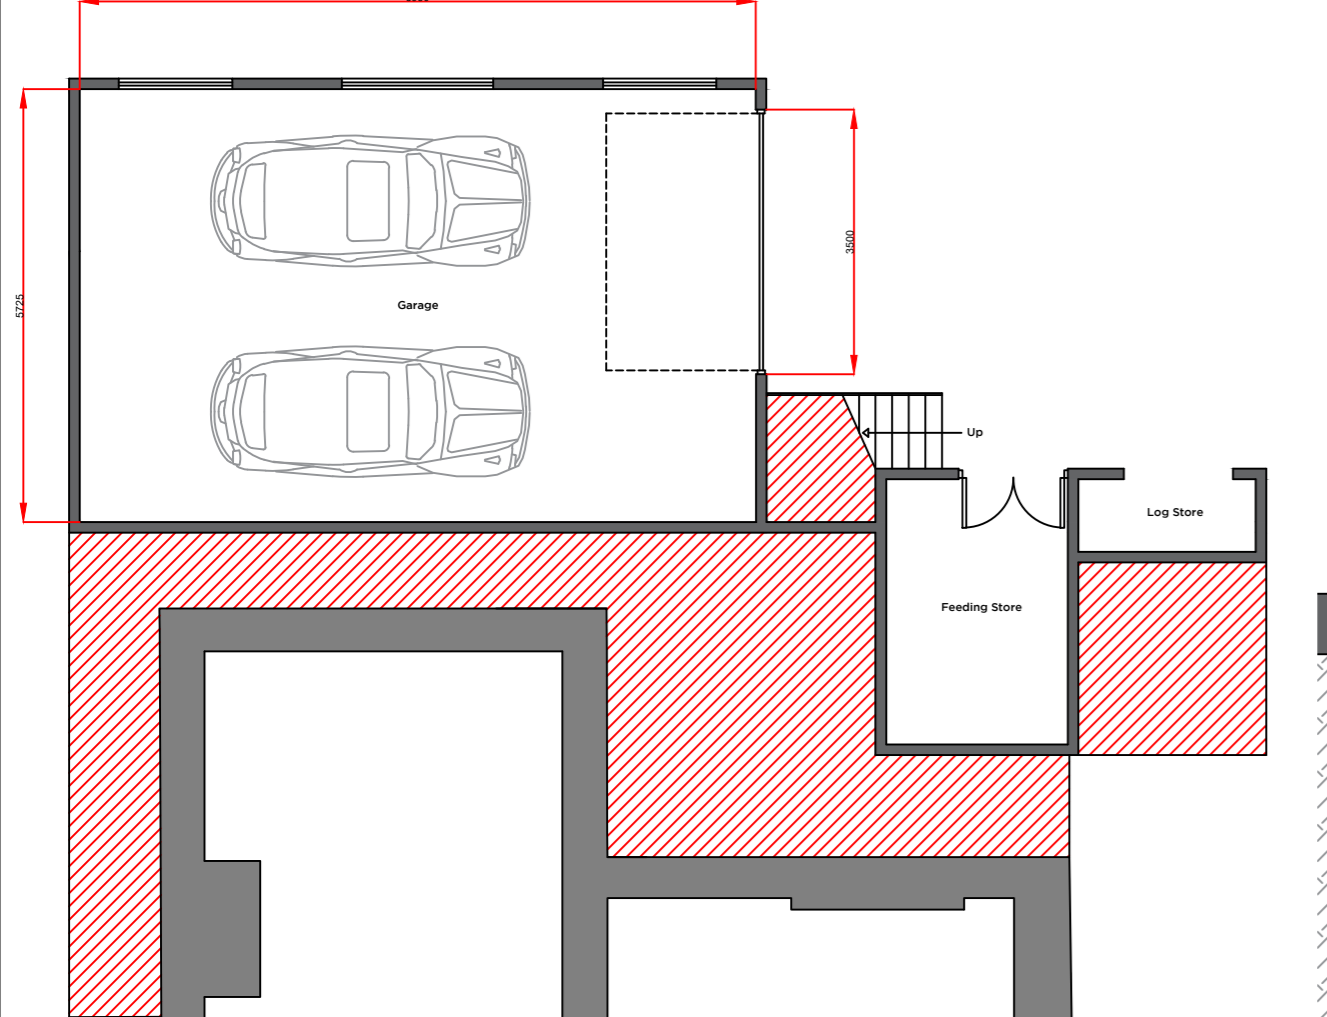

PROPOSED LOWER GROUND FLOOR PLAN



PROPOSED NORTH ELEVATION

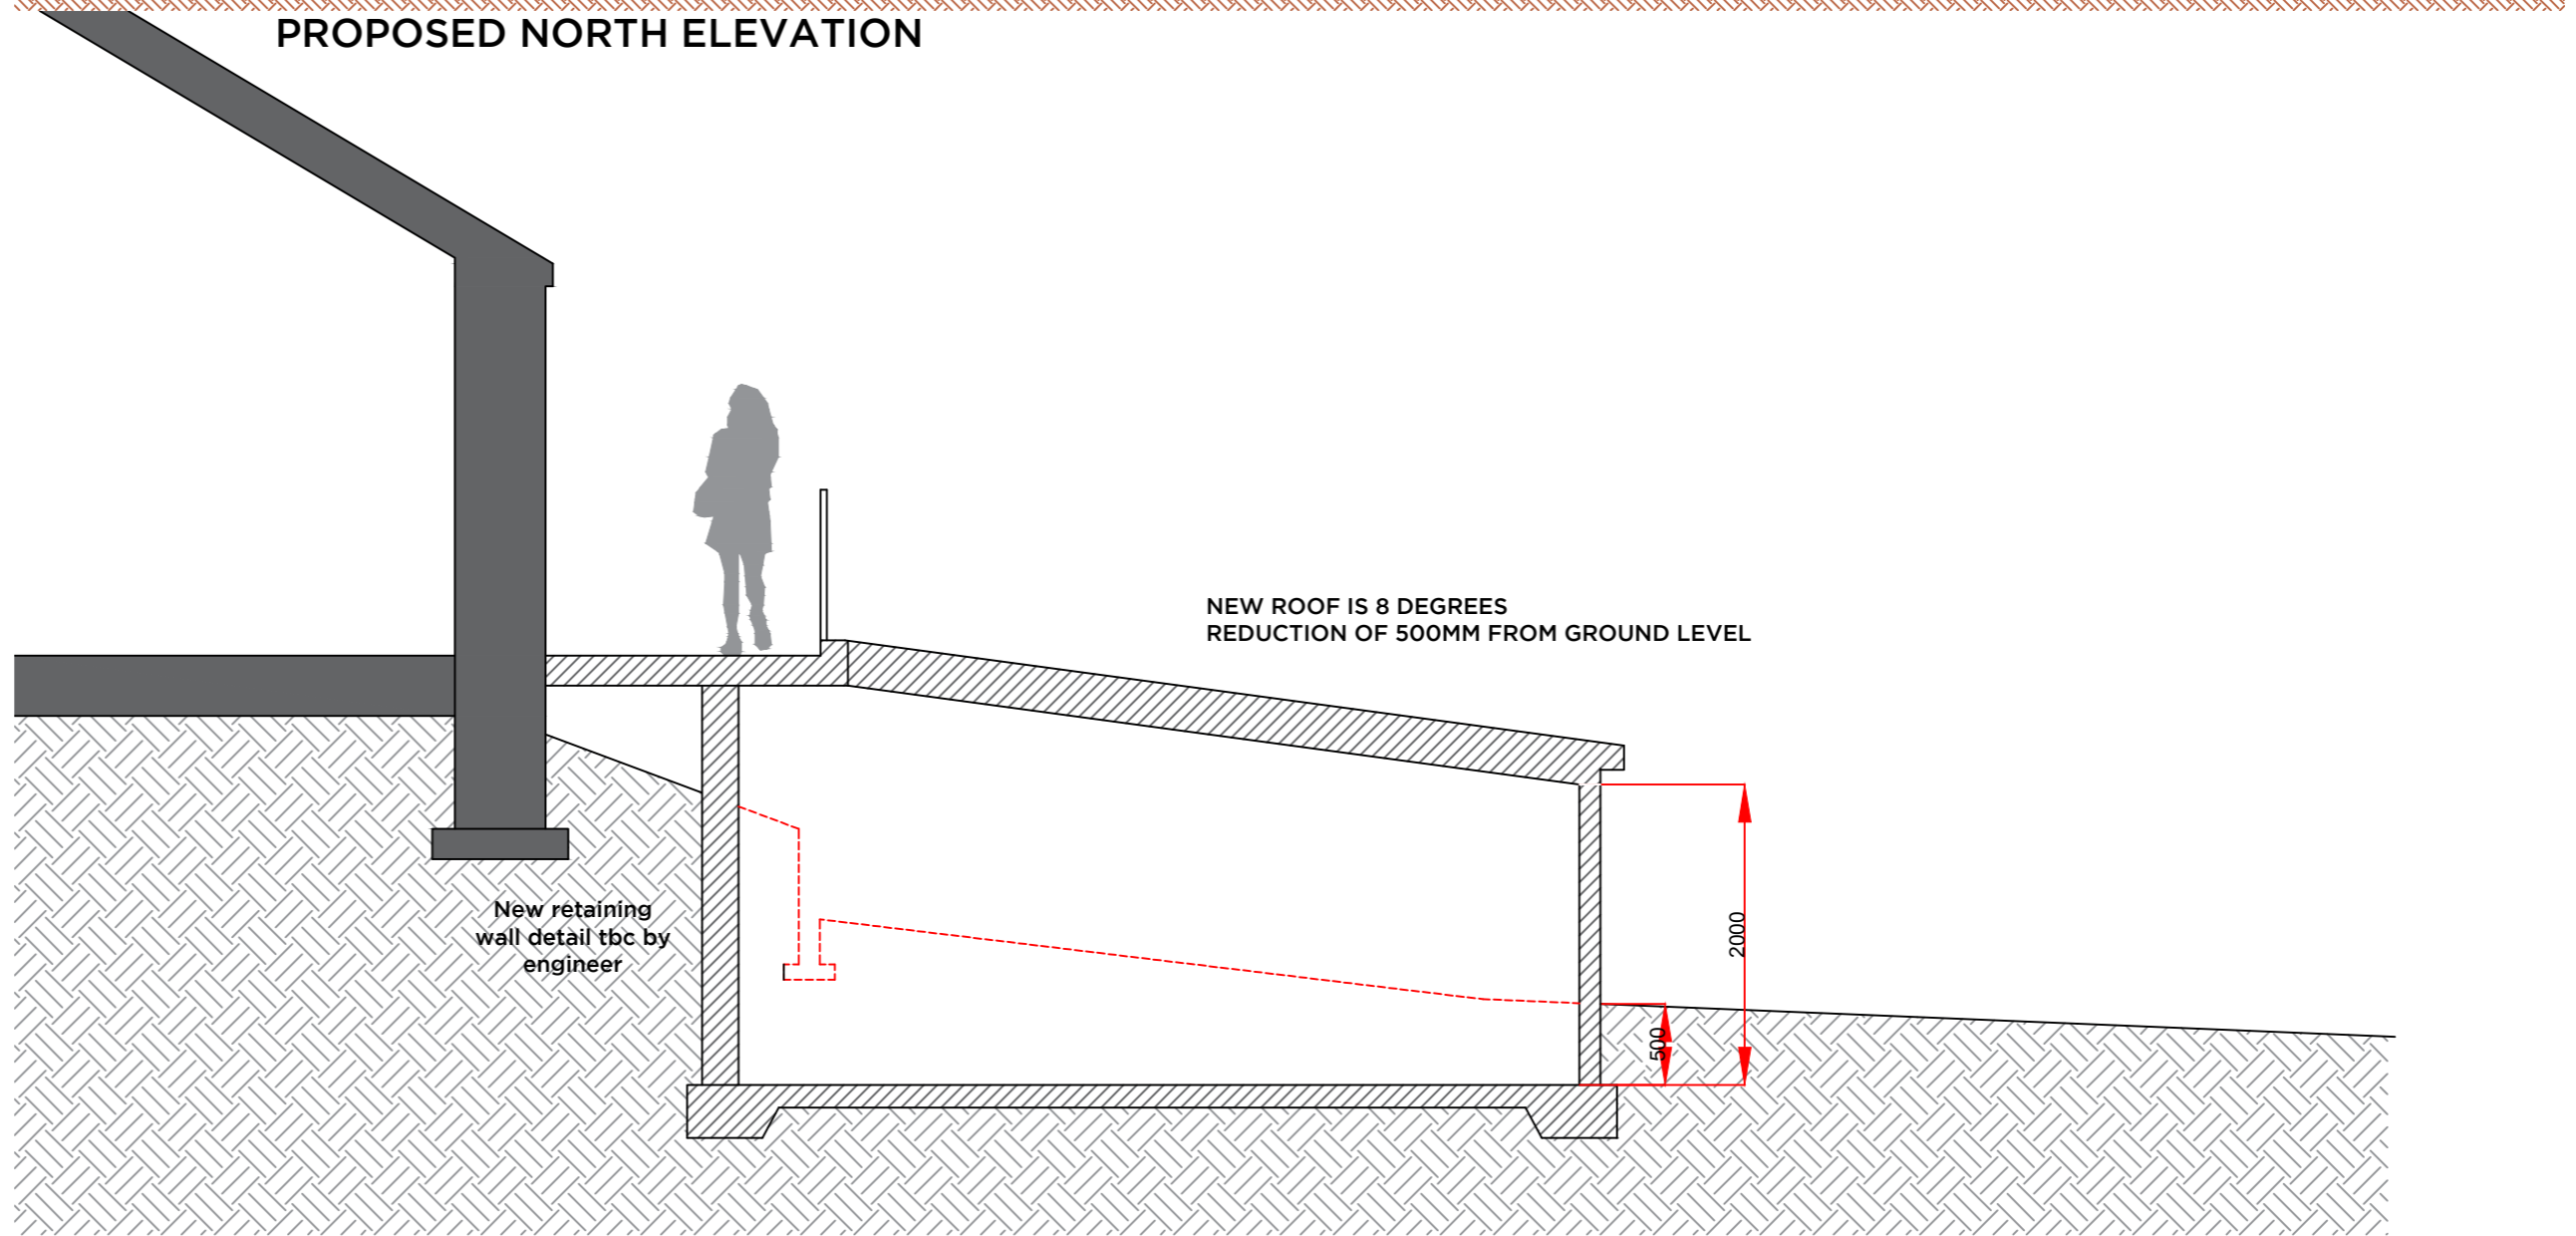

PROPOSED SECTION

Peter Hitchen Architects

project: PROPOSED GARAGE EXTENSION TO BIRLEY FOLD FARM, SACCARY LANE, MELLOR, BB1 9DW

client: MR WEBBER

drawing title: PROPOSED SCHEME DESIGN

status: PLANNING SUBMISSION

scale: 1:50/1:100 @ A2

drawn: DS checked: PH

date: 06/11/19

project no. PHA/350 dwg. no. 400 rev. -