



Proposed Rear Elevation
Scale 1:50



Proposed Side Elevation
Scale 1:50

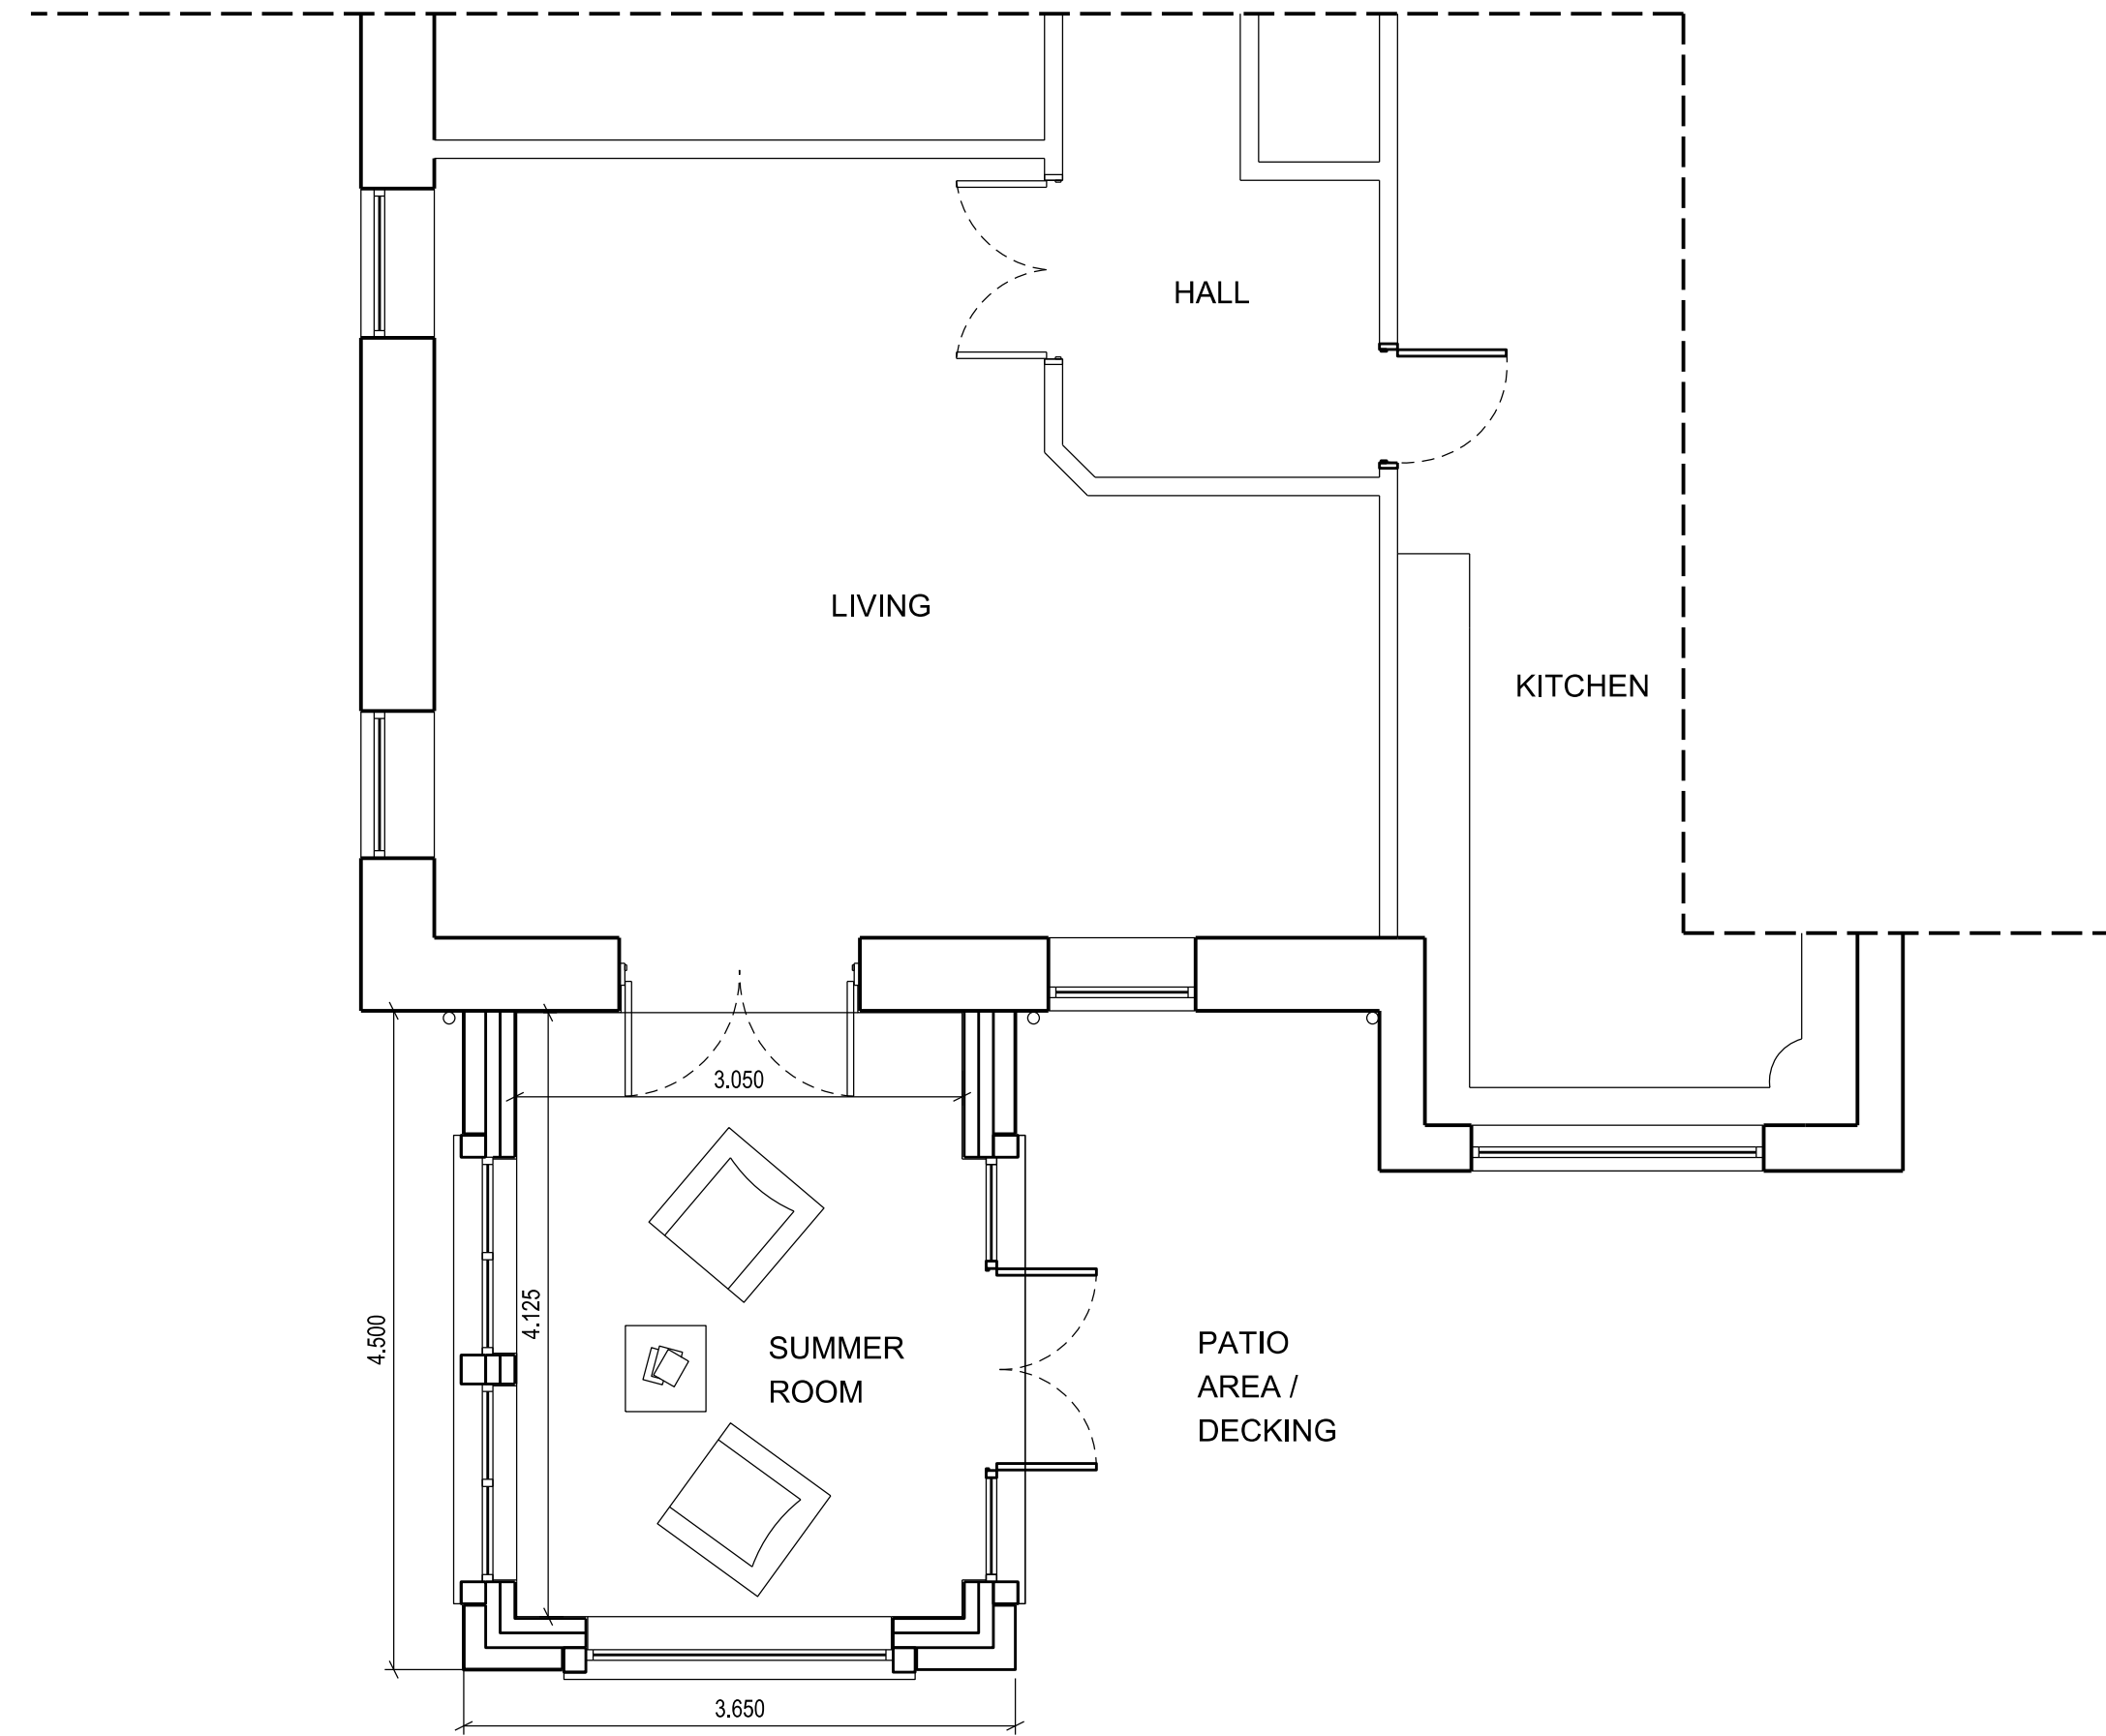

Proposed Ground Floor Plan
Scale 1:50

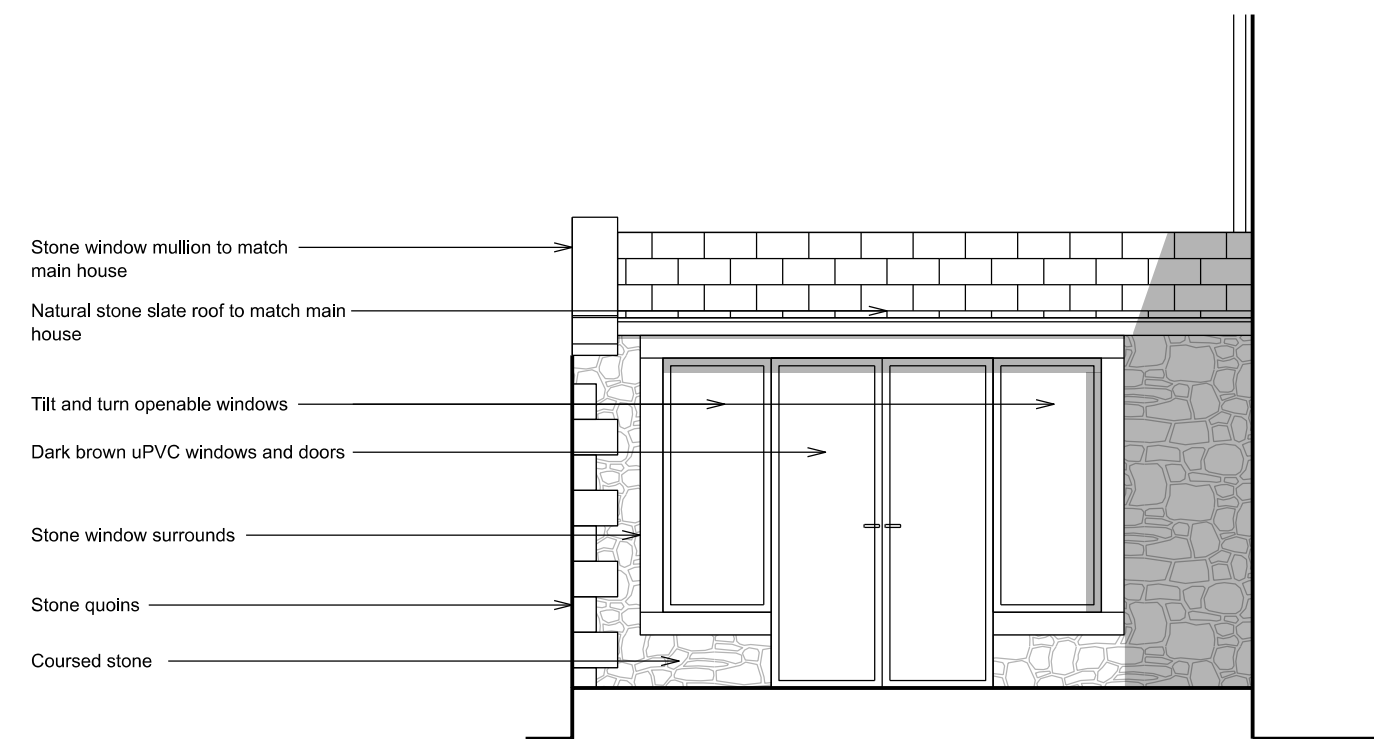

Proposed Side Elevation (South-West)
Scale 1:50