



**PROPOSED WEST ELEVATION**  
Scale 1:100




**PROPOSED SOUTH ELEVATION**  
Scale 1:100




**PROPOSED EAST ELEVATION**  
Scale 1:100




**PROPOSED NORTH ELEVATION**  
Scale 1:100

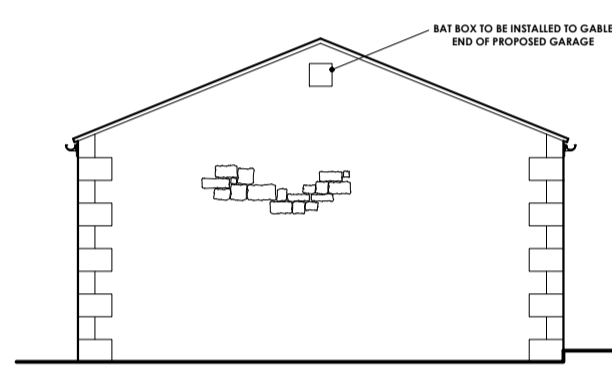


**PROPOSED WEST ELEVATION**  
Scale 1:100

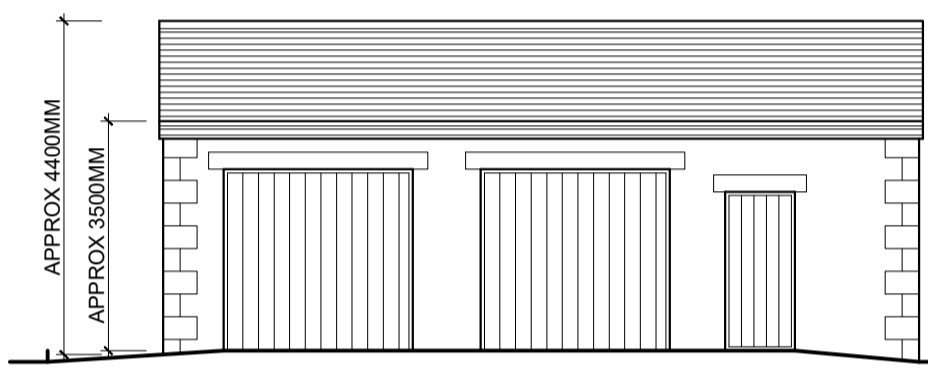


**PROPOSED SOUTH ELEVATION**  
Scale 1:100

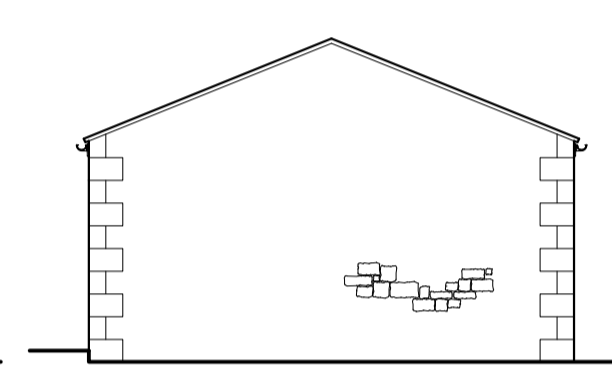


**PROPOSED EAST ELEVATION**  
Scale 1:100

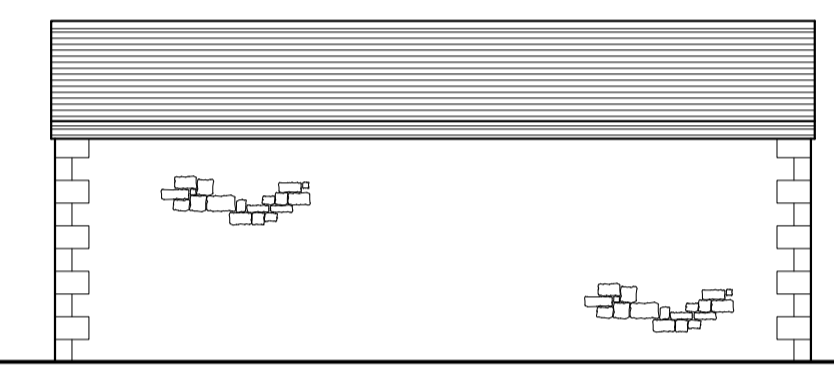

**PROPOSED NORTH ELEVATION**  
Scale 1:100

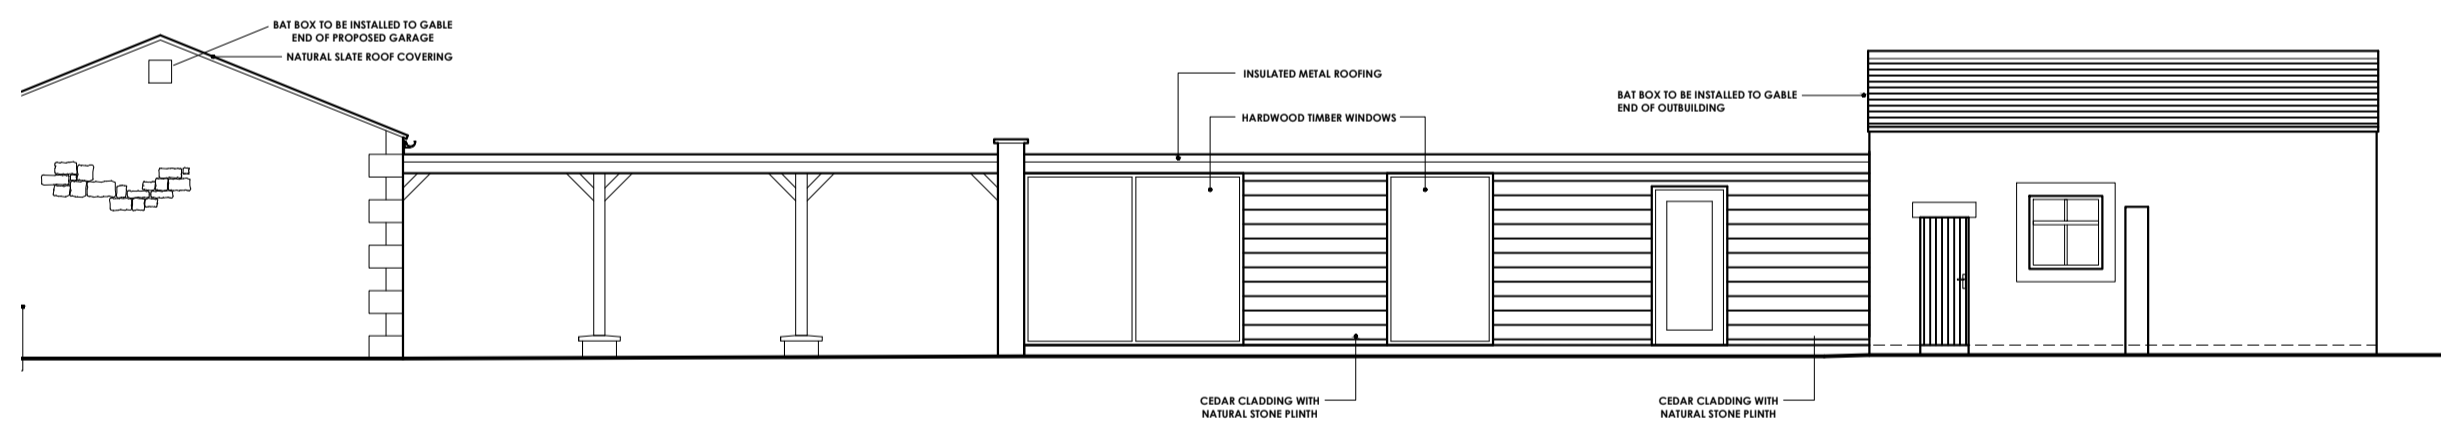

**PROPOSED WEST ELEVATION**  
Scale 1:100

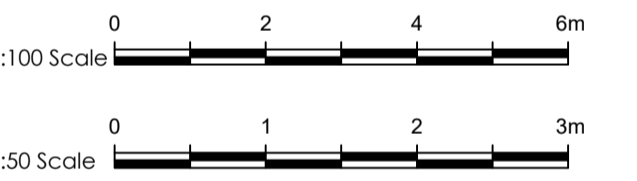

no.	by	revision	date
H	PRG	Bat box added to outbuilding	05/11/19
G	MFJ	Updated following planning comments	04/10/19
F	MFJ	Updated following planning comments	30/09/19
E	MFJ	Updated following planning comments	30/09/19
D	MFJ	Updated following planning comments	25/09/19
C	MFJ	Updated following client comments	23/07/19
B	MFJ	Updated following client comments	19/07/19
A	MFJ	Updated following client comments	25/06/19

Client  
**MR AND MRS CARRUTHERS**

Job Title  
**WISWELL EAVES HOUSE,  
WISWELL**

Drawing Title  
**PROPOSED ELEVATIONS**

Scale	Date	Drawn
1:50 @ A1	JUNE 2019	MJF

**spa**  
SUNDERLAND PEACOCK ARCHITECTS  
SUNDERLAND PEACOCK & ASSOCIATES LTD.  
HAZELMERE, PEALCO ROAD, CLITHEROE  
LANCASHIRE, BB7 2AG  
T 01204 423178 F 01204 427328  
E info@sunderlandpeacock.com  
www.sunderlandpeacock.com