



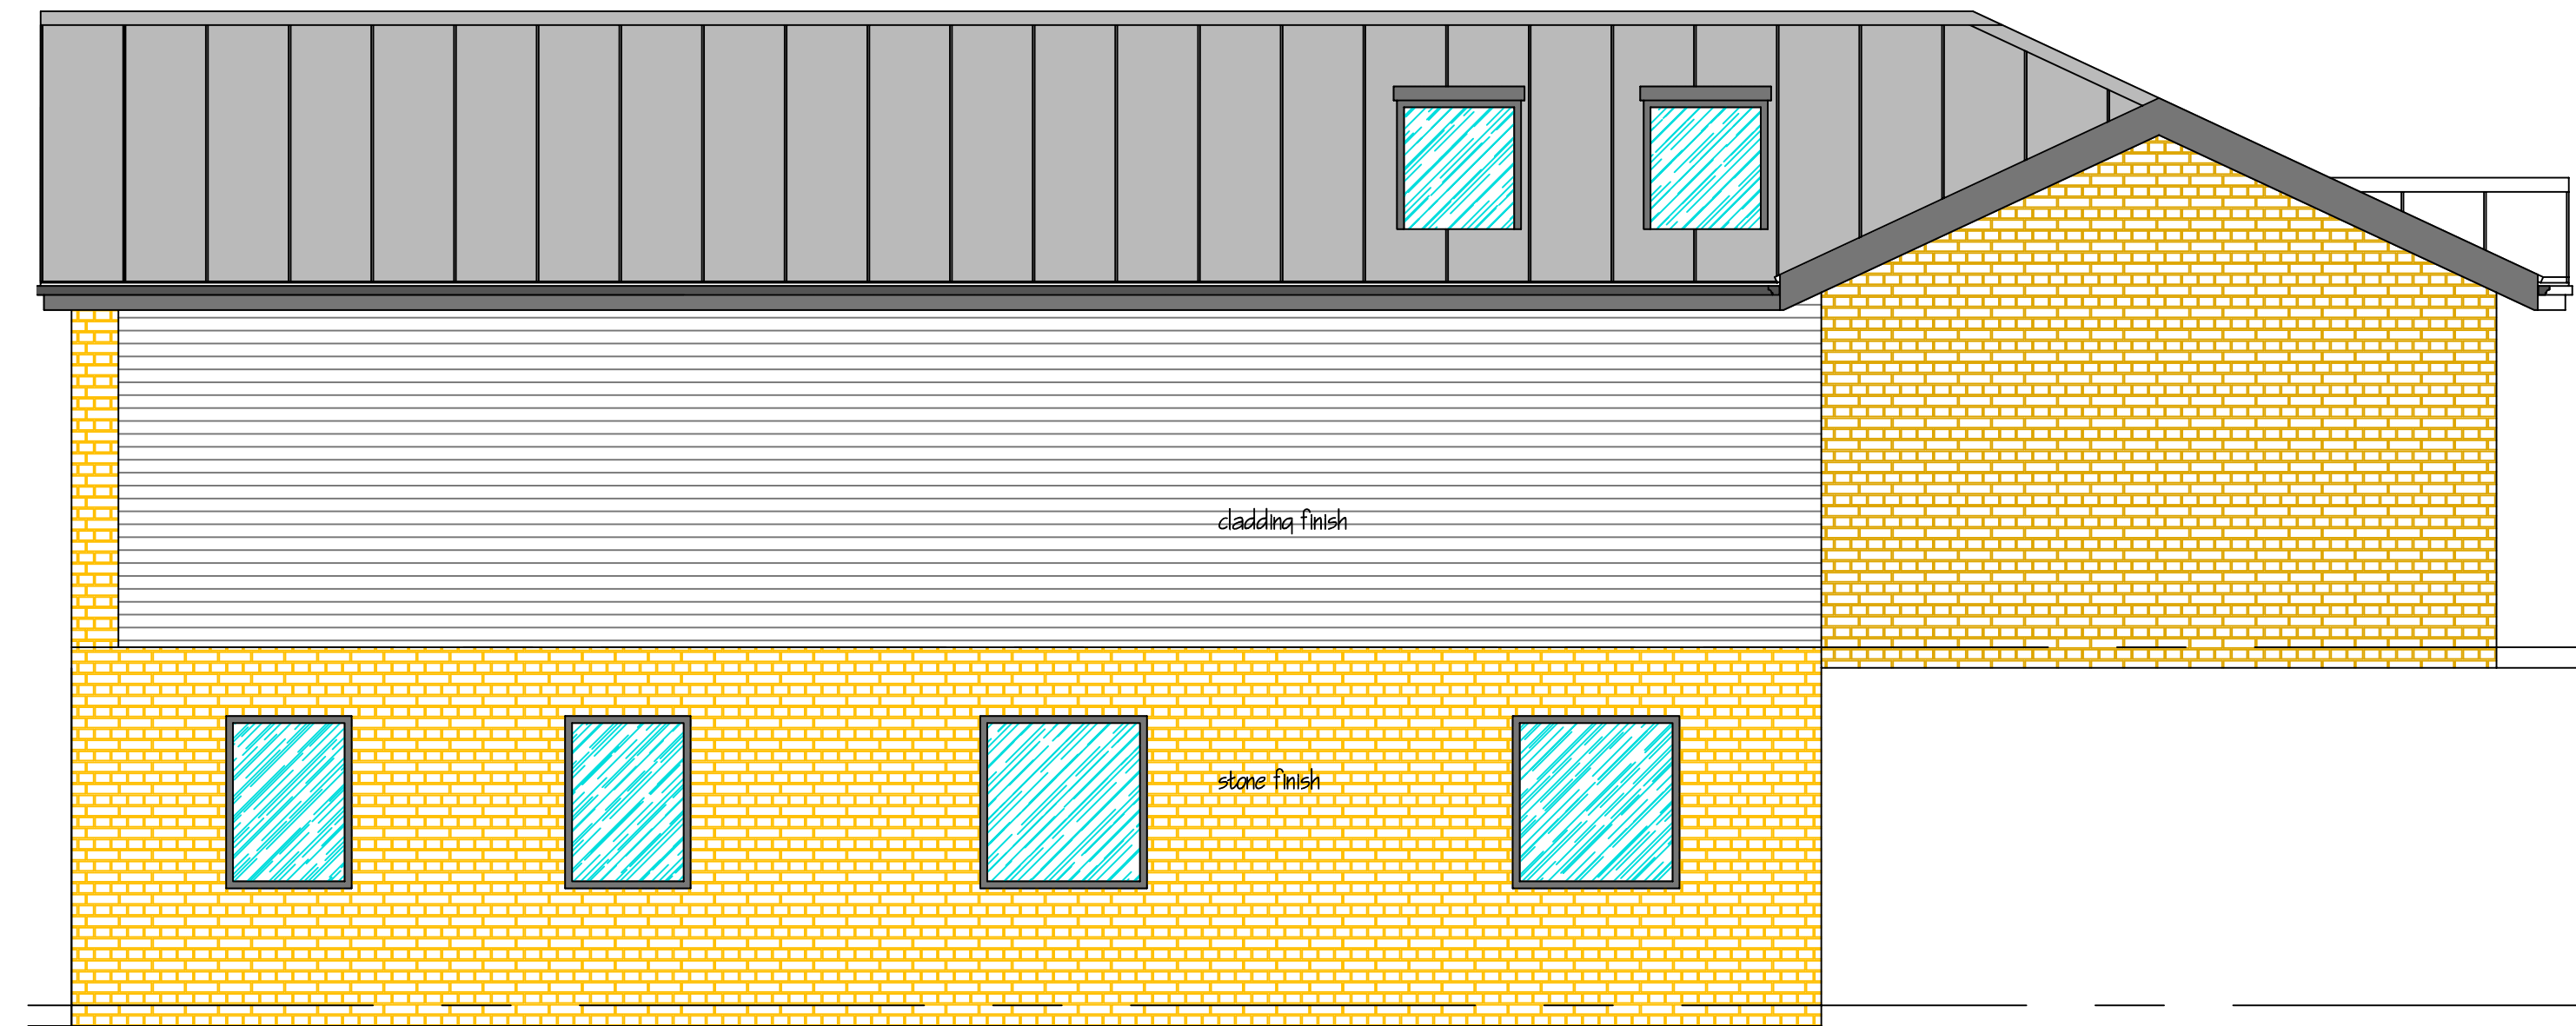

NORTH WEST ELEVATION




SOUTH EAST ELEVATION

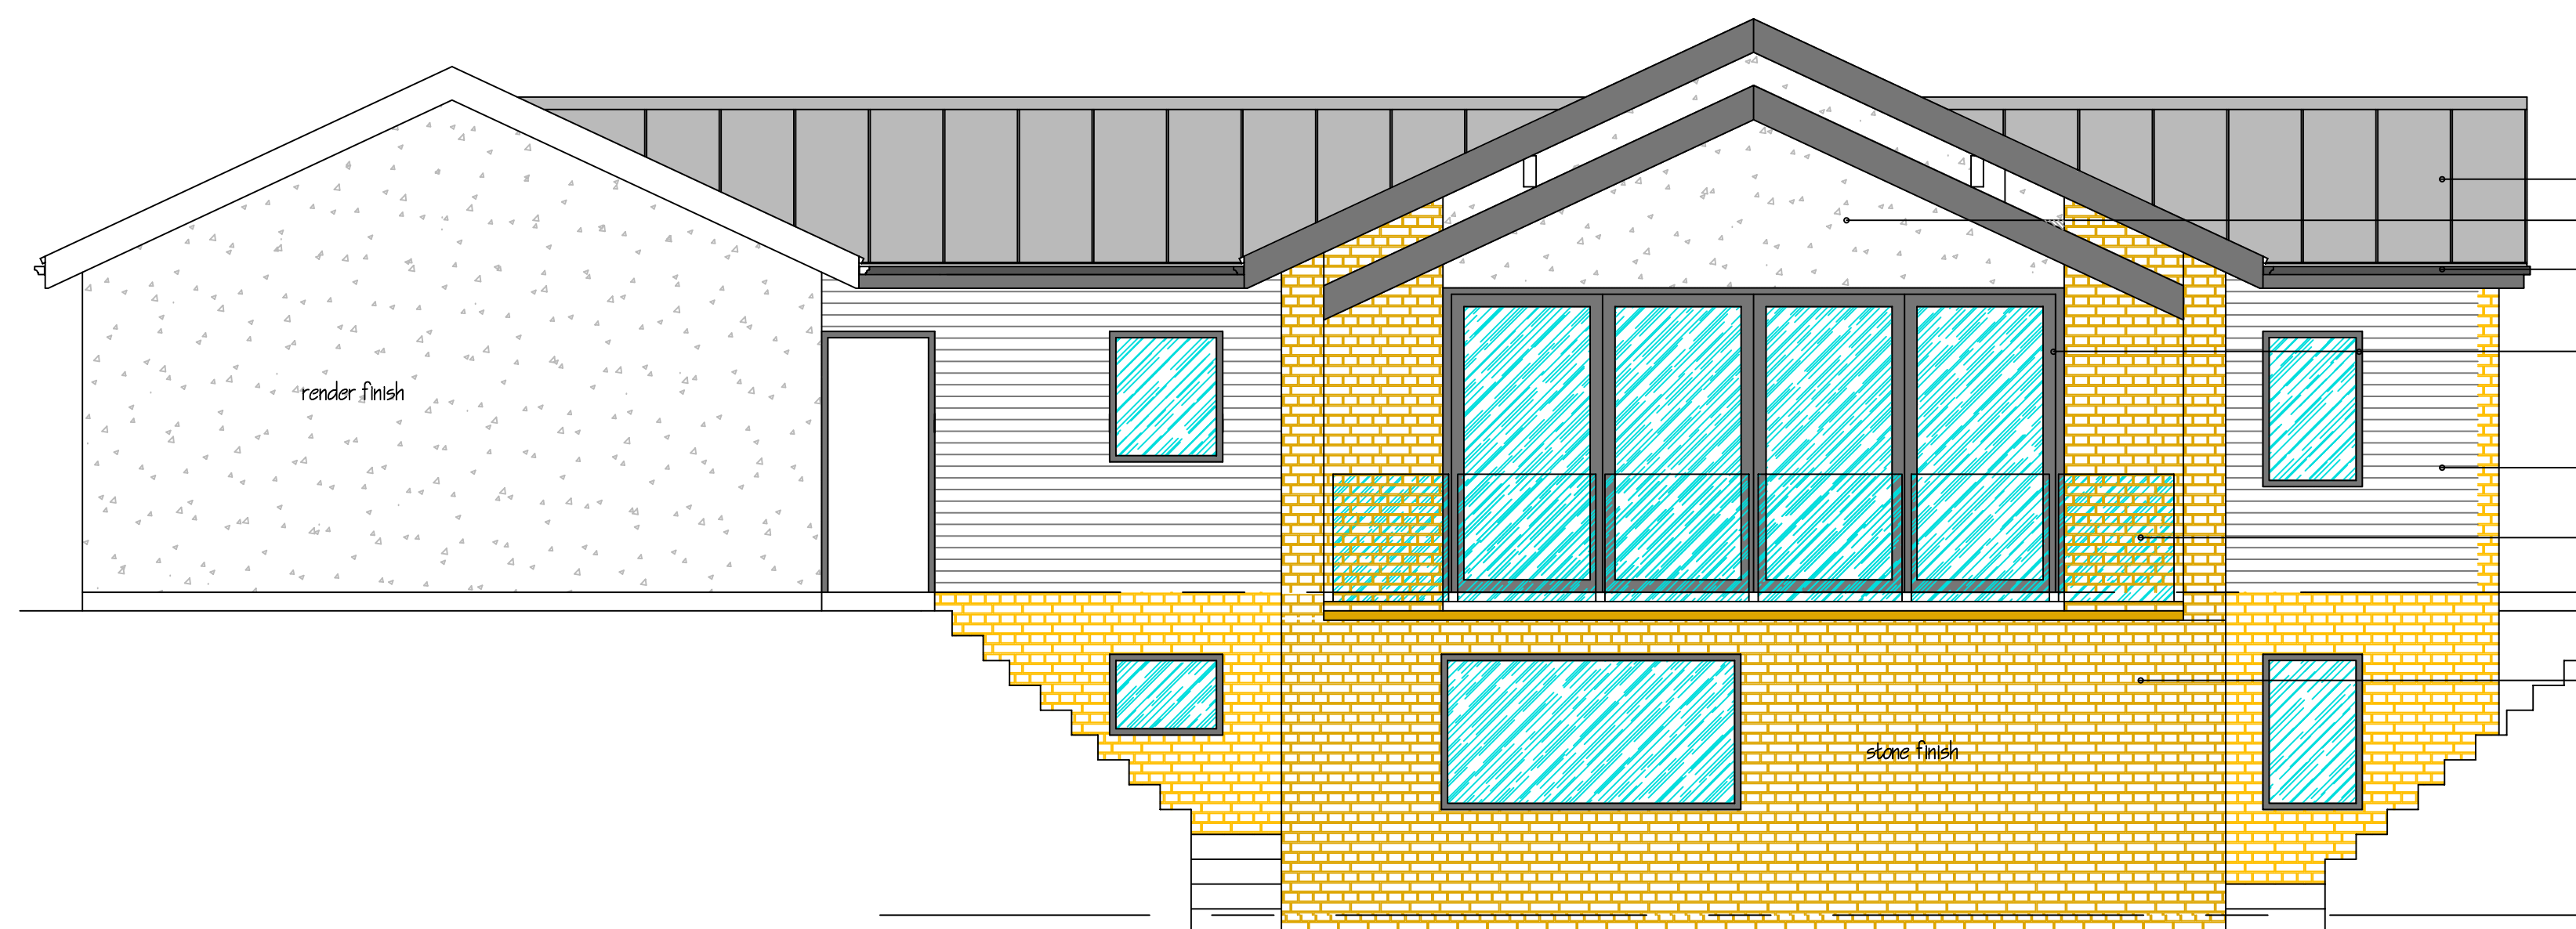

- Standing seam Zinc roof covering
- Through colour textured render finish (pale grey)
- Black extruded aluminium gutter on coloured uPVC fascia (grey)
- Coloured (grey) door and window systems
- Coloured (grey) steel supporting structure
- Coloured composite cladding boards (grey)
- Glass balustrade system

Natural coursed stone

SOUTH WEST ELEVATION

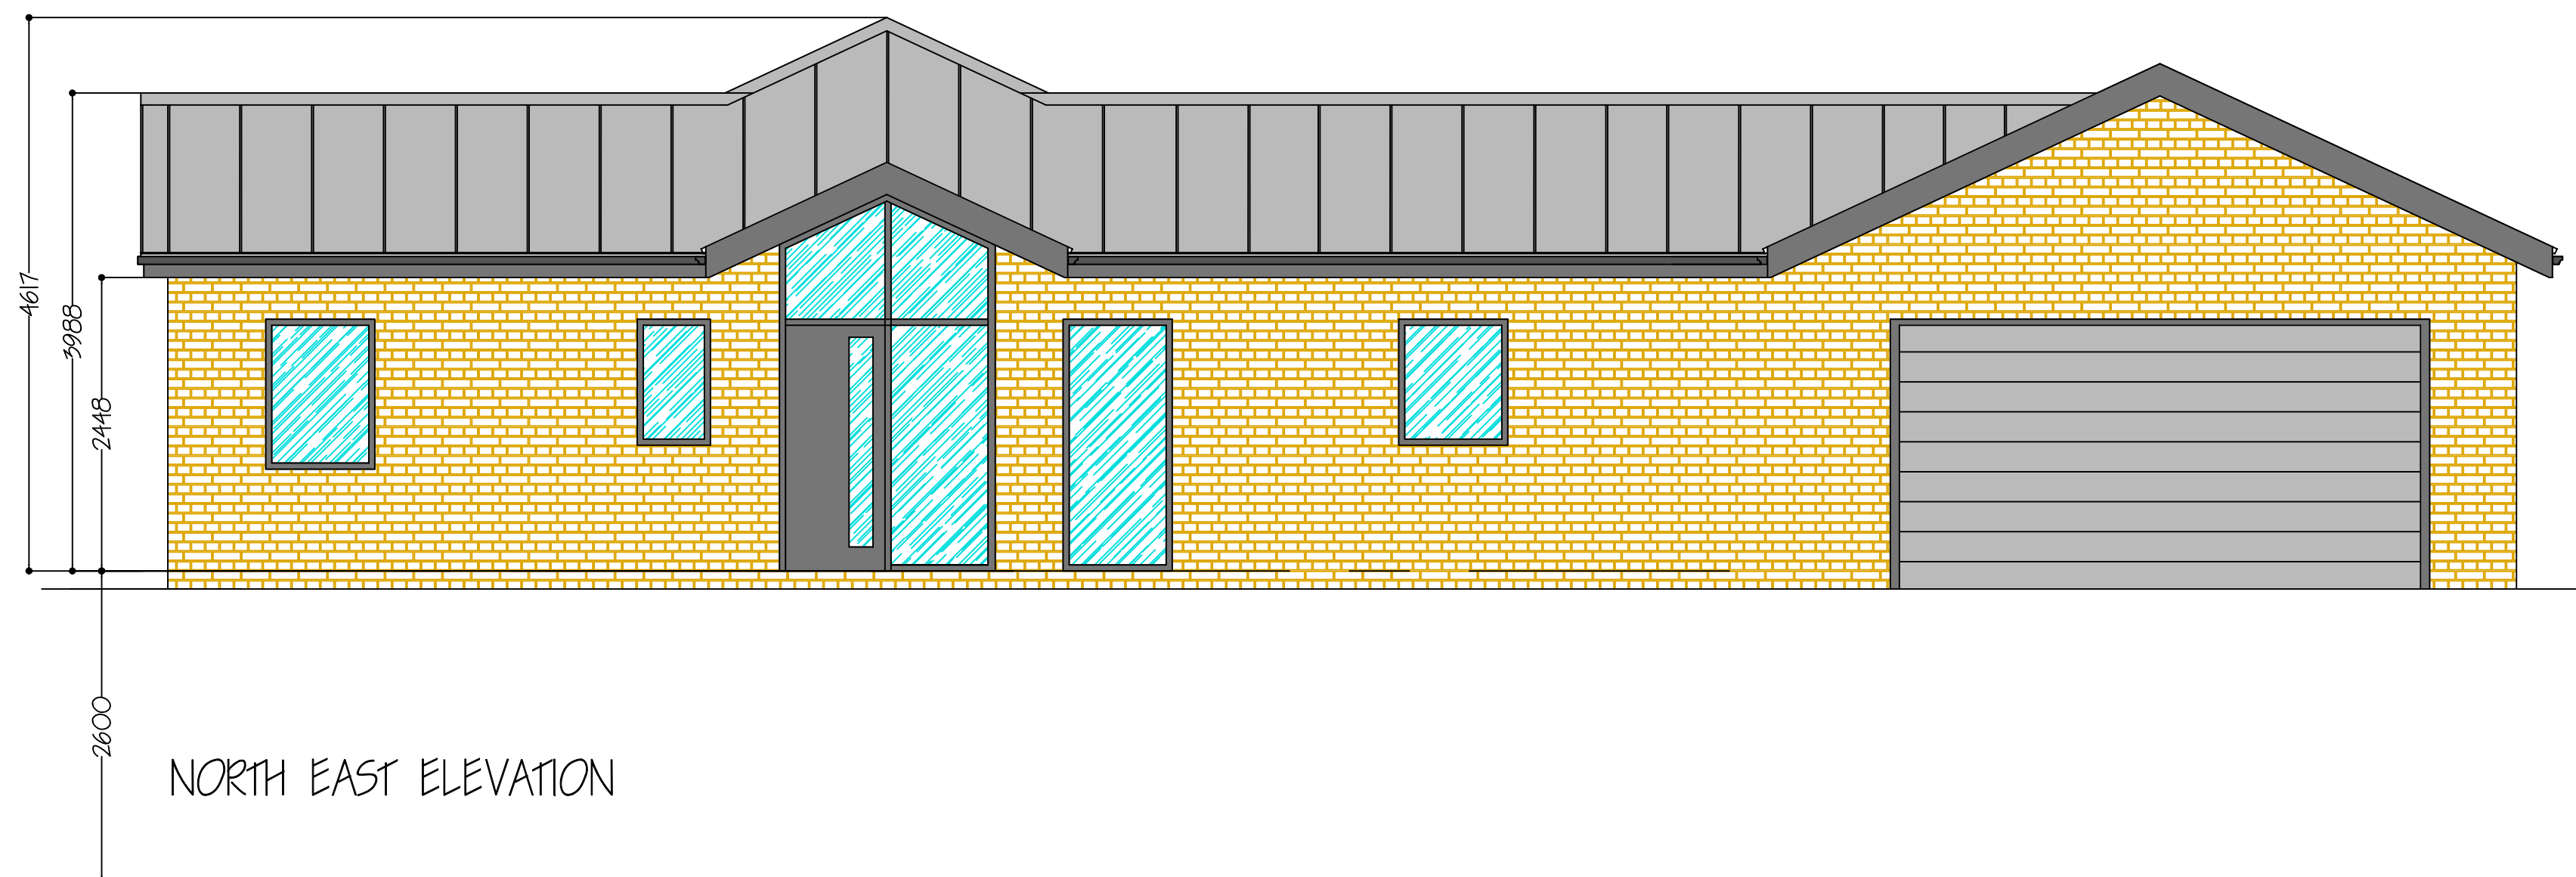

NORTH EAST ELEVATION

Proposed New Dwelling
Hammond Drive
Read, Burnley BB12 7RE

Plot 1 Elevations

Scale: 1:50 @ A1 Date: May 19 No.1946/1/ 02B

Craven Design
Architectural Services

Lairgill Lodge
Mount Pleasant
High Bentham
Lancaster
LA2 7LA
Tel: 015242 63442
Mob: 07818060892
Email: vlc@cravendesign.co.uk

THIS DRAWING MUST NOT BE SCALED, ONLY WRITTEN DIMENSIONS MUST BE USE.

© Copyright Craven Design Partnership. Must not be reproduced in part or in whole without written consent.