




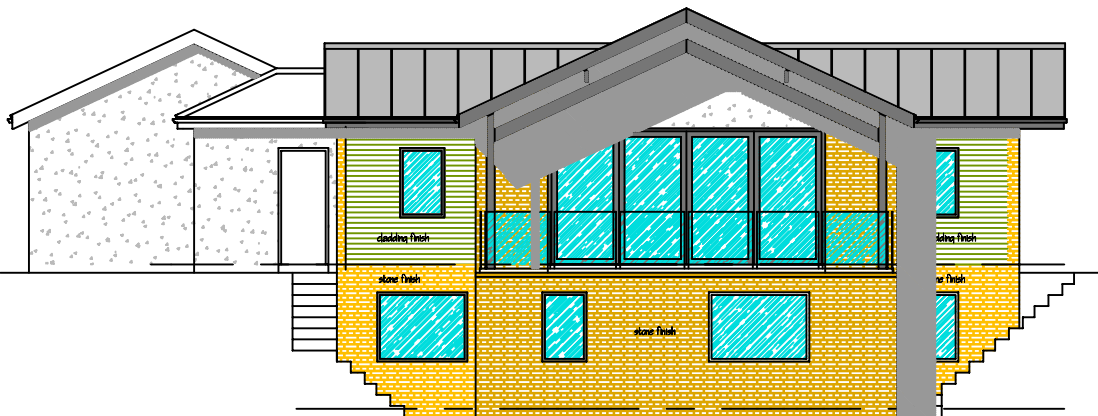


SOUTH WEST ELEVATION

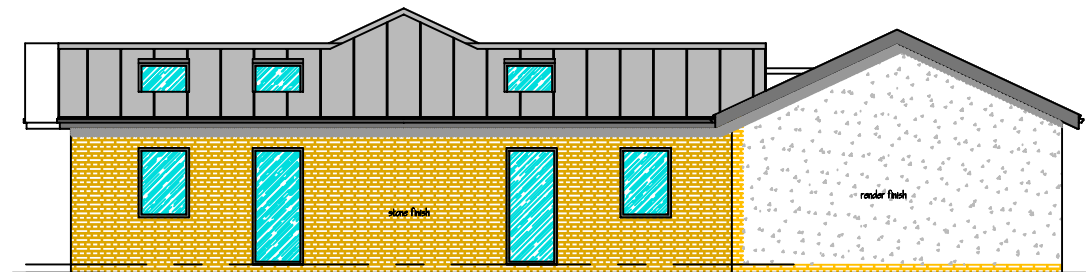

NORTH EAST ELEVATION

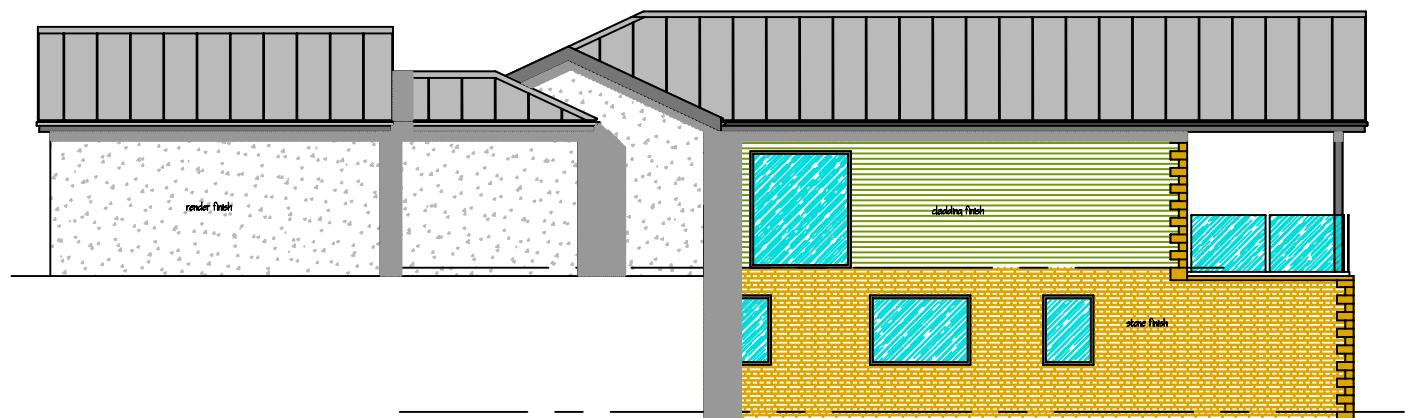

NORTH WEST ELEVATION

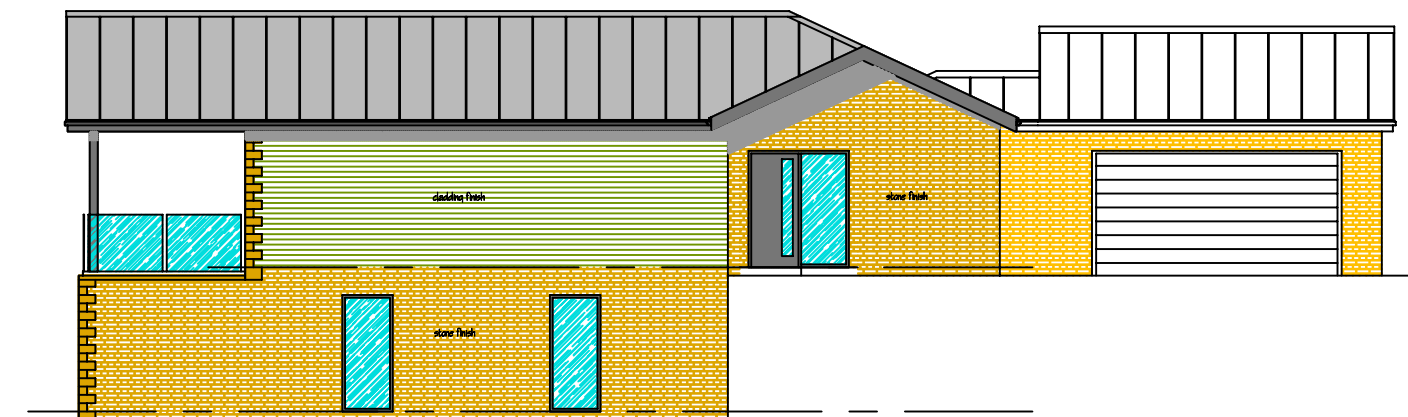

SOUTH EAST ELEVATION

Proposed New Dwelling
Hammond Drive
Read, Burnley BB12 7RE

Plot 2
Elevations

Scale: 1:50 @ A1 Date: May 19 No: 1946 / 2 / 02A

CRAVEN
DESIGN
Architectural Services

Lalrigill Lodge
Mount Pleasant
High Bentham
Lancaster
LA2 7LA
Tel: 015242 63442
Mob: 07818060892
Email: info@cravendesign.co.uk

THIS DRAWING MUST NOT BE SCALED, ONLY WRITTEN
DIMENSIONS MUST BE USED.
© Copyright Craven Design Partnership. Must not be reproduced
in part or in whole without written consent.