



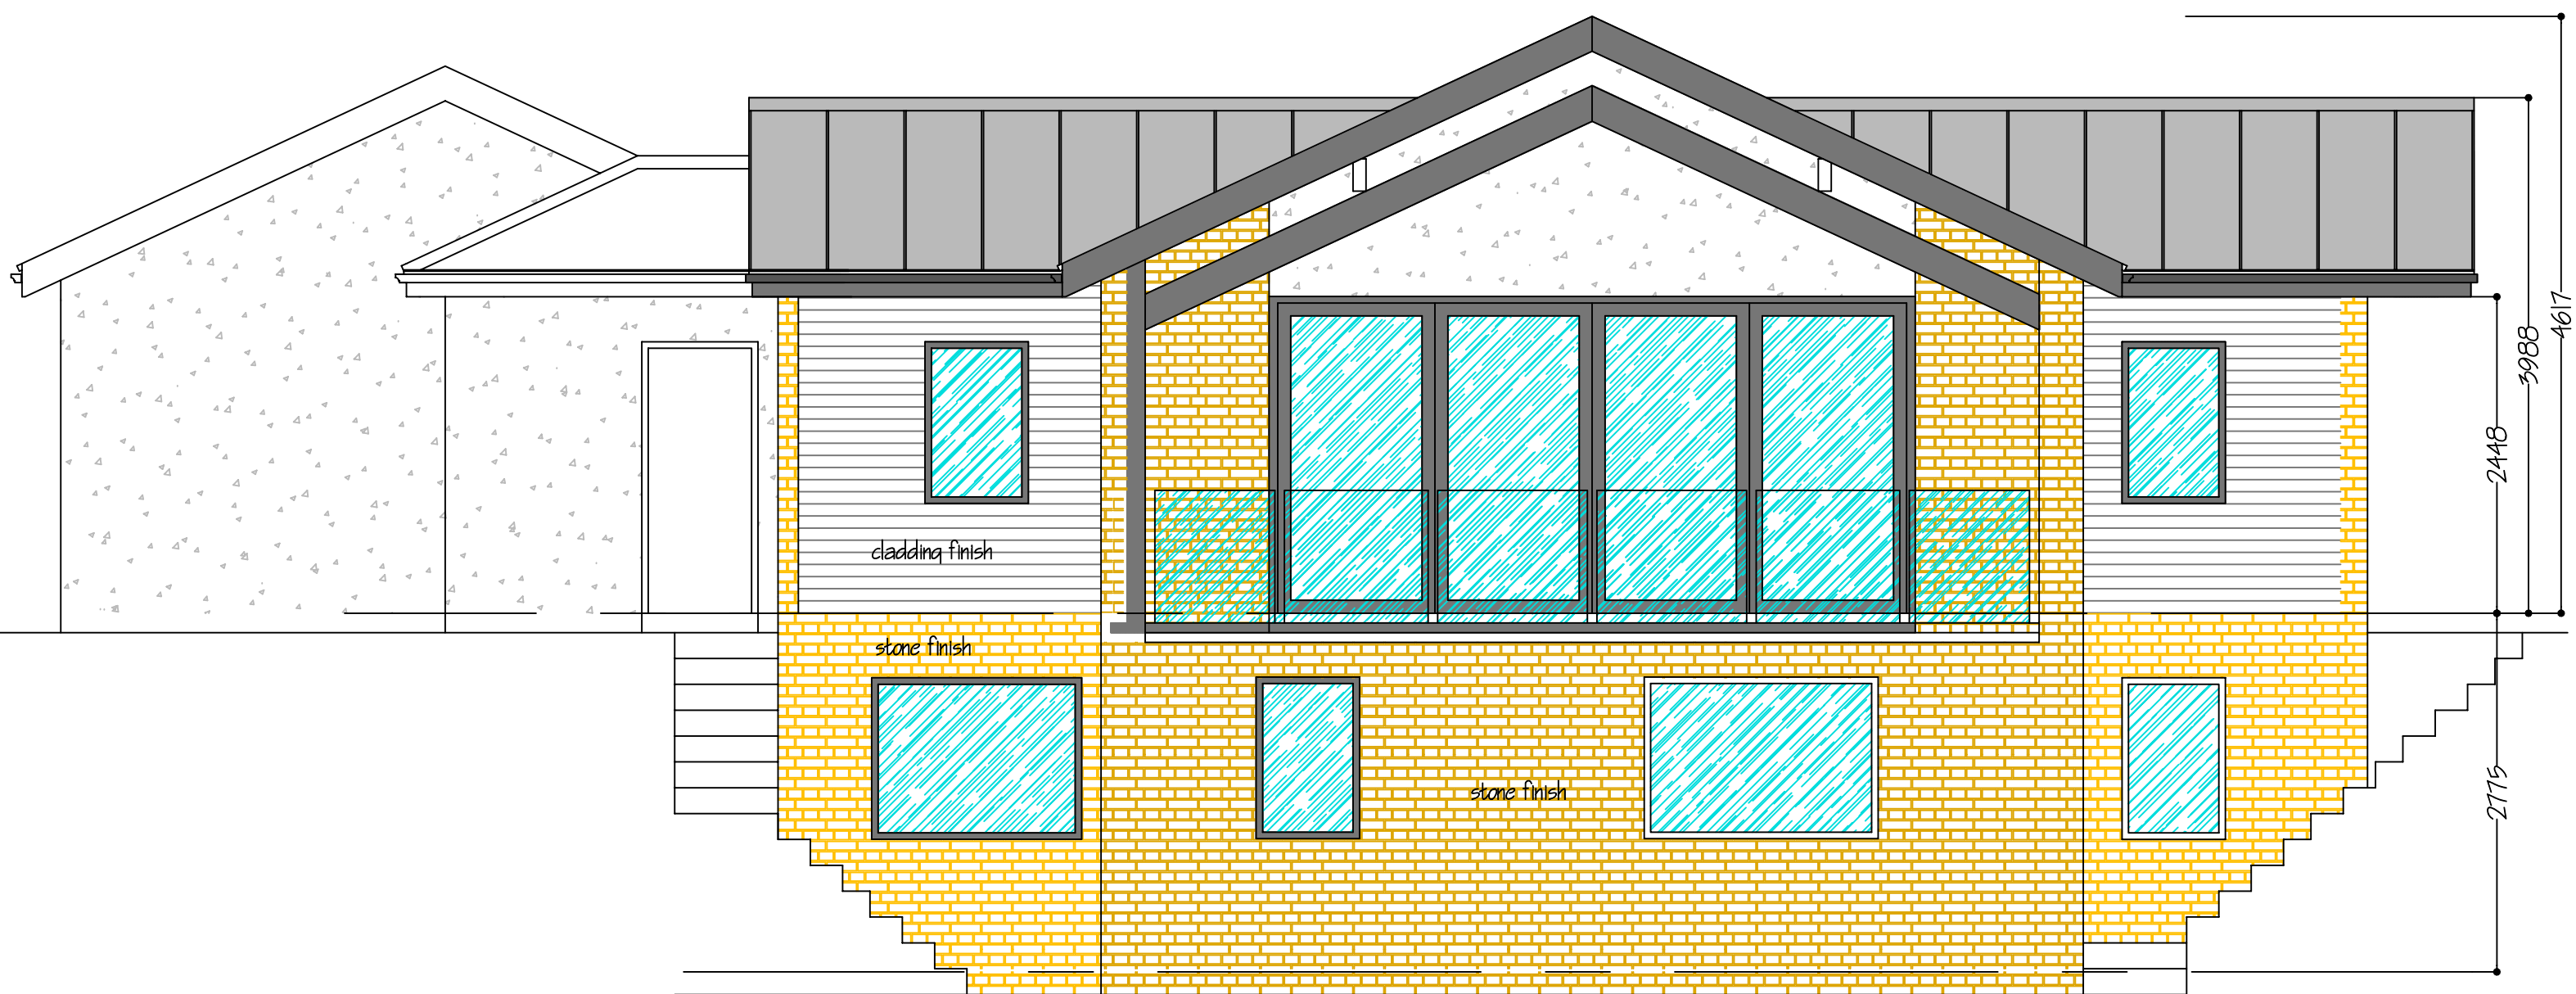

SOUTH WEST ELEVATION



NORTH EAST ELEVATION

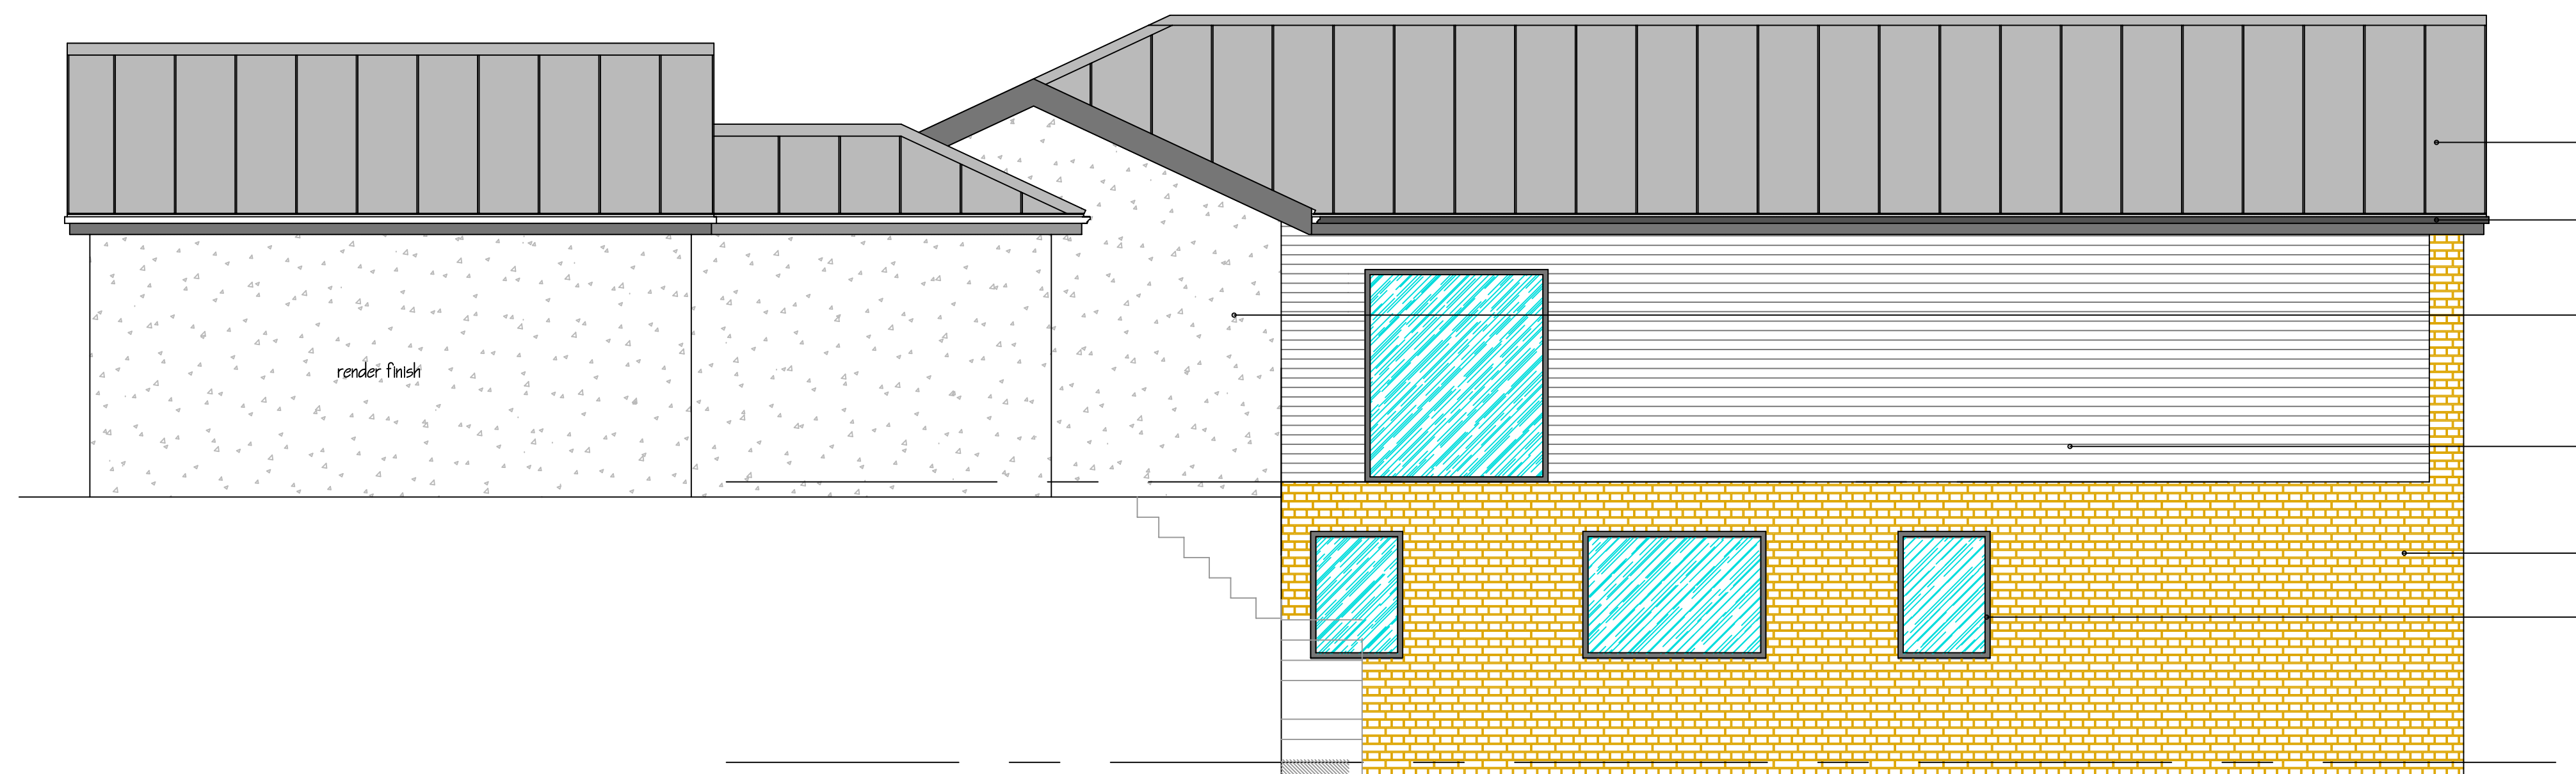

NORTH WEST ELEVATION

- Standing seam Zinc roof covering
- Black extruded aluminium gutter on coloured uPVC fascia (grey)
- Through colour textured render finish (pale grey)
- Coloured composite cladding boards (grey)
- Natural coursed stone
- Coloured (grey) door and window systems



SOUTH EAST ELEVATION

Proposed New Dwelling
Hammond Drive
Read, Burnley BB12 7RE

Plot 2
Elevations

Scale: 1:50 @ A1 Date: May 19 No.1946 / 2 / 02B

Craven
DESIGN

Architectural Services

Lairgill Lodge
Mount Pleasant
High Bentham
Lancaster
LA2 7LA

Tel: 015242 63442
Mob: 07818060892
Email: vic@cravendesign.co.uk

THIS DRAWING MUST NOT BE SCALED, ONLY WRITTEN
DIMENSIONS MUST BE USE.

© Copyright Craven Design Partnership. Must not be reproduced
in part or in whole without written consent.