


FILENAME: J:\2019\A108315 BETTY BARN AND TEEWOOD FARM HOUSE\CAD\WYG DRAWINGS\DESIGN PACKAGE\A108315-1-010-01.DWG | PLOTTED BY: LEWIS BEATTIE | PLOTTED DATE: 31 October 2019 11:57:22

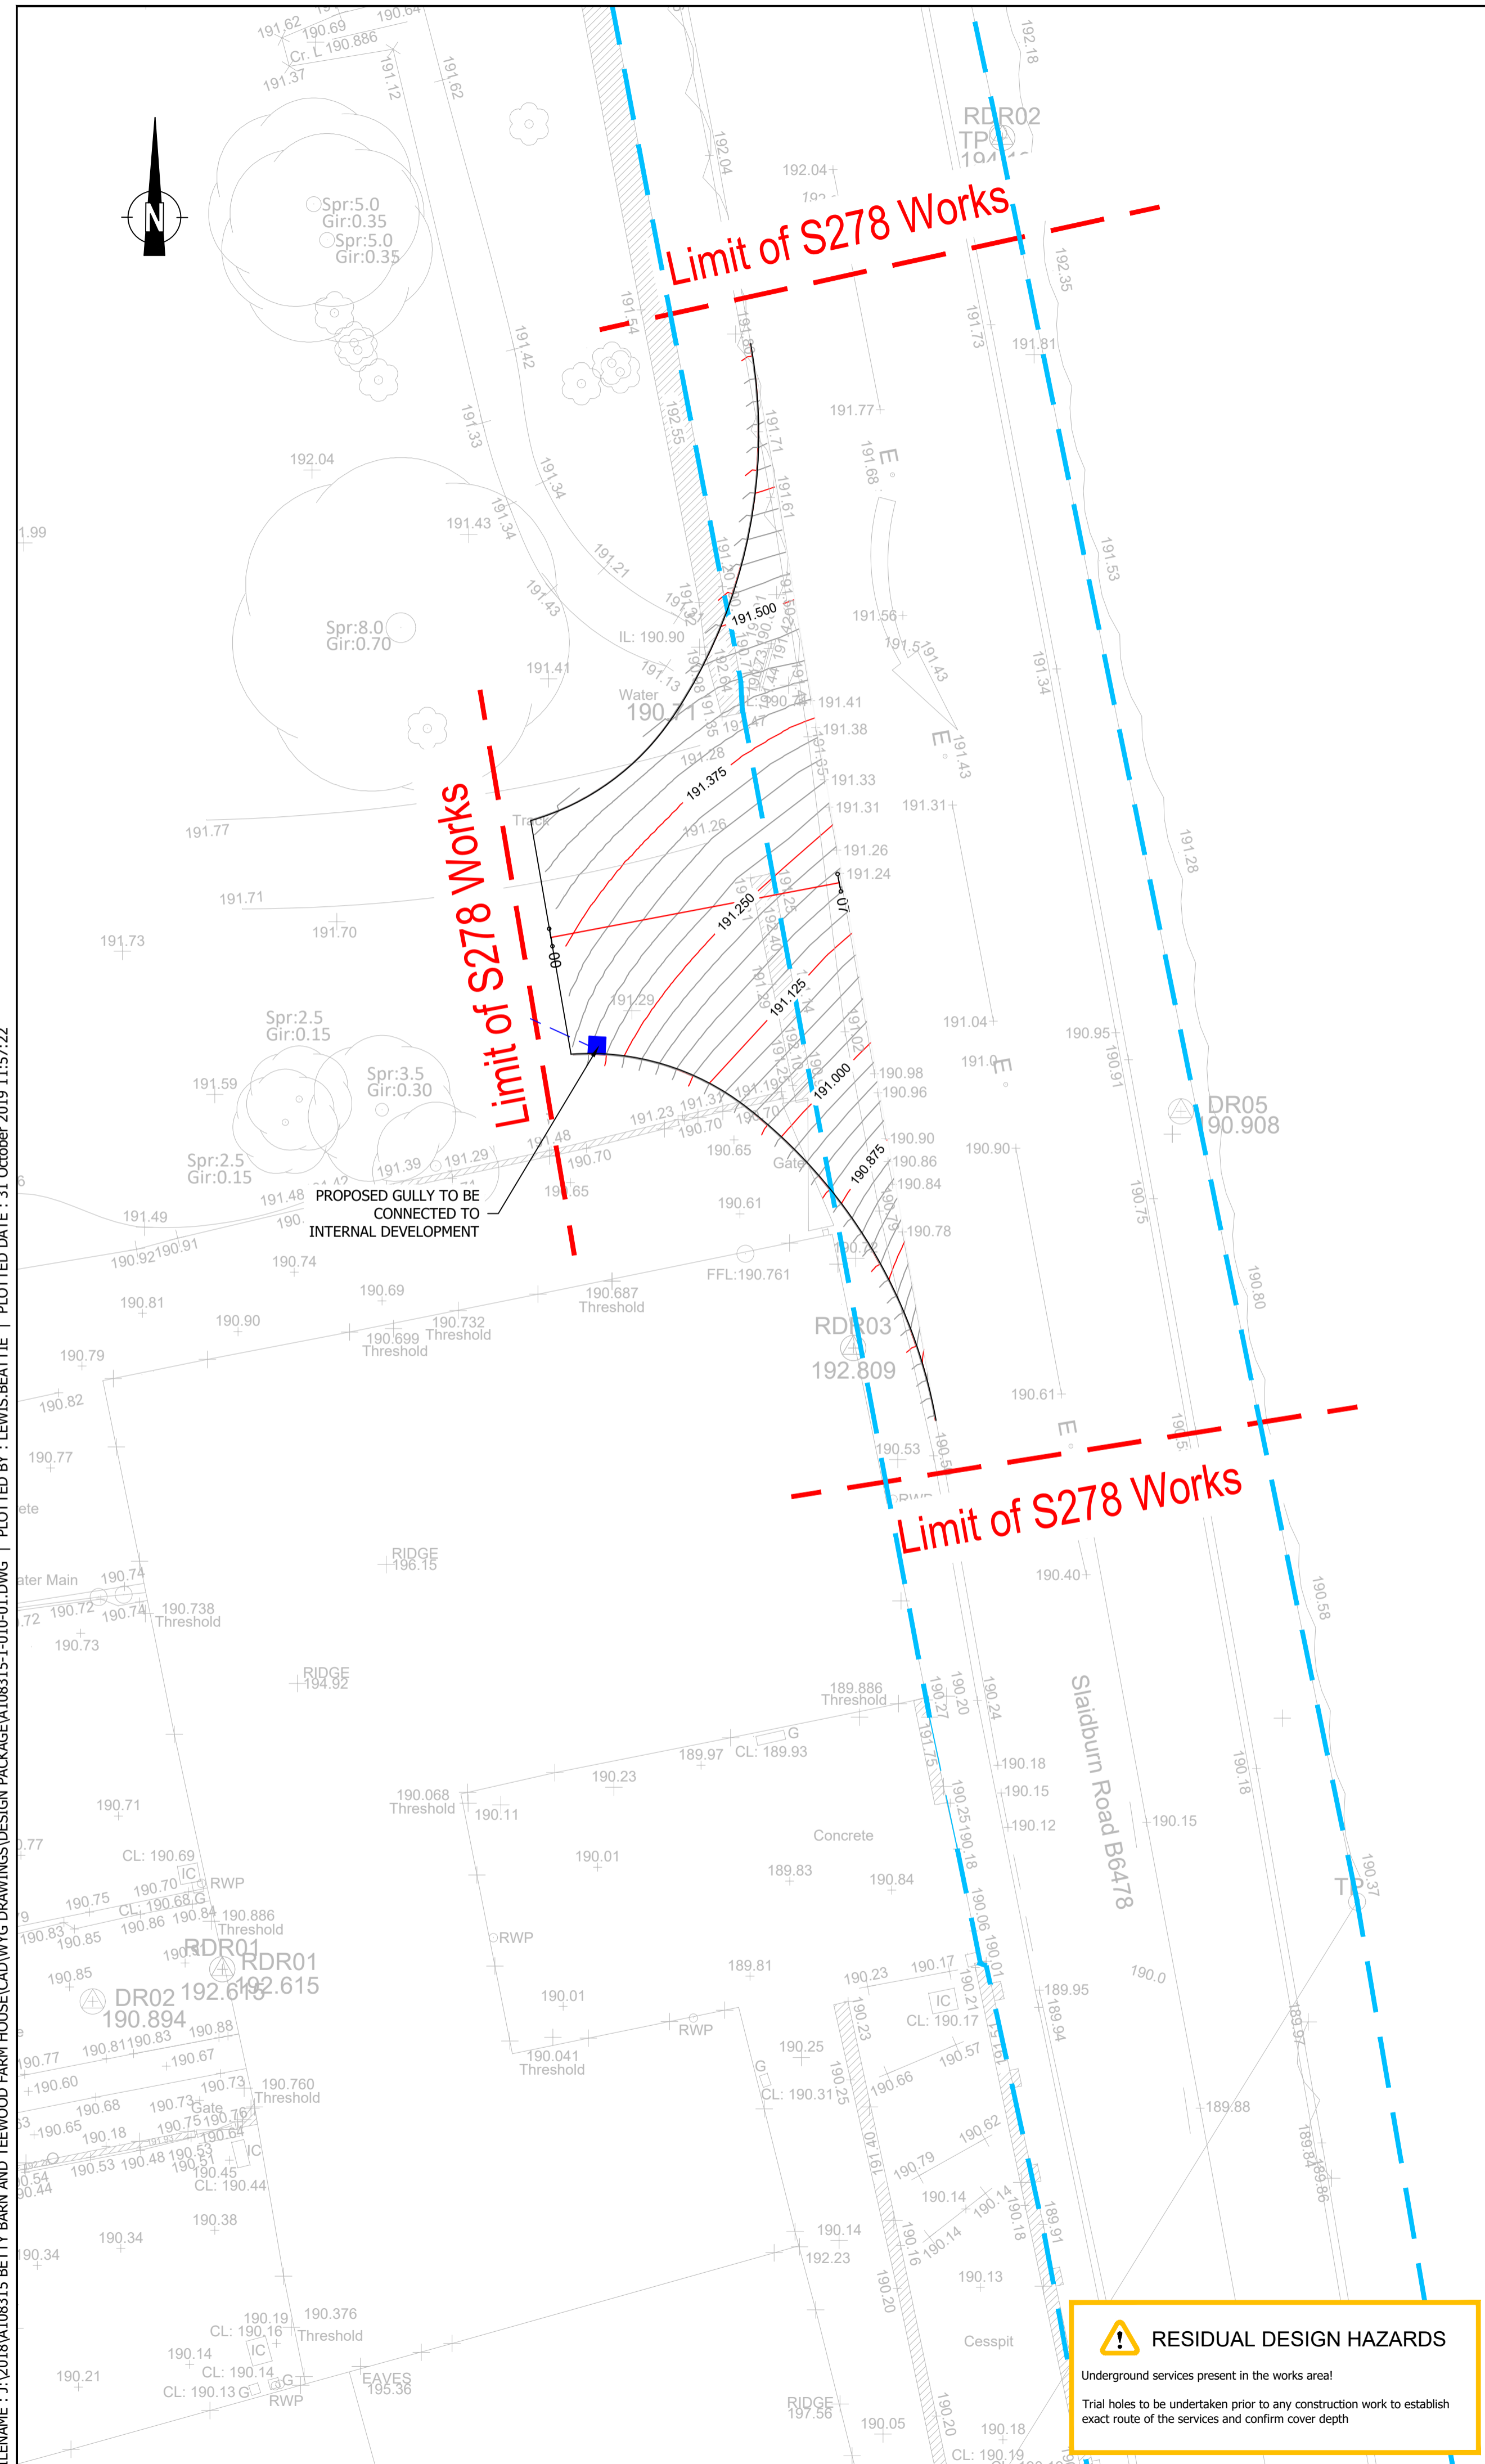


KEY:

- APPROXIMATE EXTENT OF PROPOSED SECTION S278 WORKS
- APPROXIMATE EXTENT OF ADOPTED HIGHWAY IN THE VICINITY OF THE HIGHWAY WORKS
- PROPOSED GULLY WITH 150mm CONNECTION

- DO NOT SCALE: CONTRACTOR TO CHECK ALL DIMENSIONS AND REPORT ANY OMISSIONS OR ERRORS
- THIS DRAWING SHOULD BE READ IN RELATION TO THE SUBJECT OF THE TITLE ONLY. OTHER INFORMATION SHOWN ON THE DRAWING IS TO BE CONSIDERED INDICATIVE ONLY. REFERENCE SHOULD BE MADE TO APPROPRIATE DRAWINGS SERIES/SPECIFICATIONS FOR OTHER INFORMATION.
 - ALL DIMENSIONS ARE IN METRES UNLESS SPECIFIED OTHERWISE.
 - THIS DRAWING SHOULD NOT BE SCALED AND ONLY USED FOR ITS INTENDED PURPOSE
 - MAJOR CONTOURS ARE AT 0.1m INTERVALS
 - MINOR CONTOURS ARE AT 0.025m INTERVALS

SCALE: H 1:500, V 1:100. DATUM: 191.000

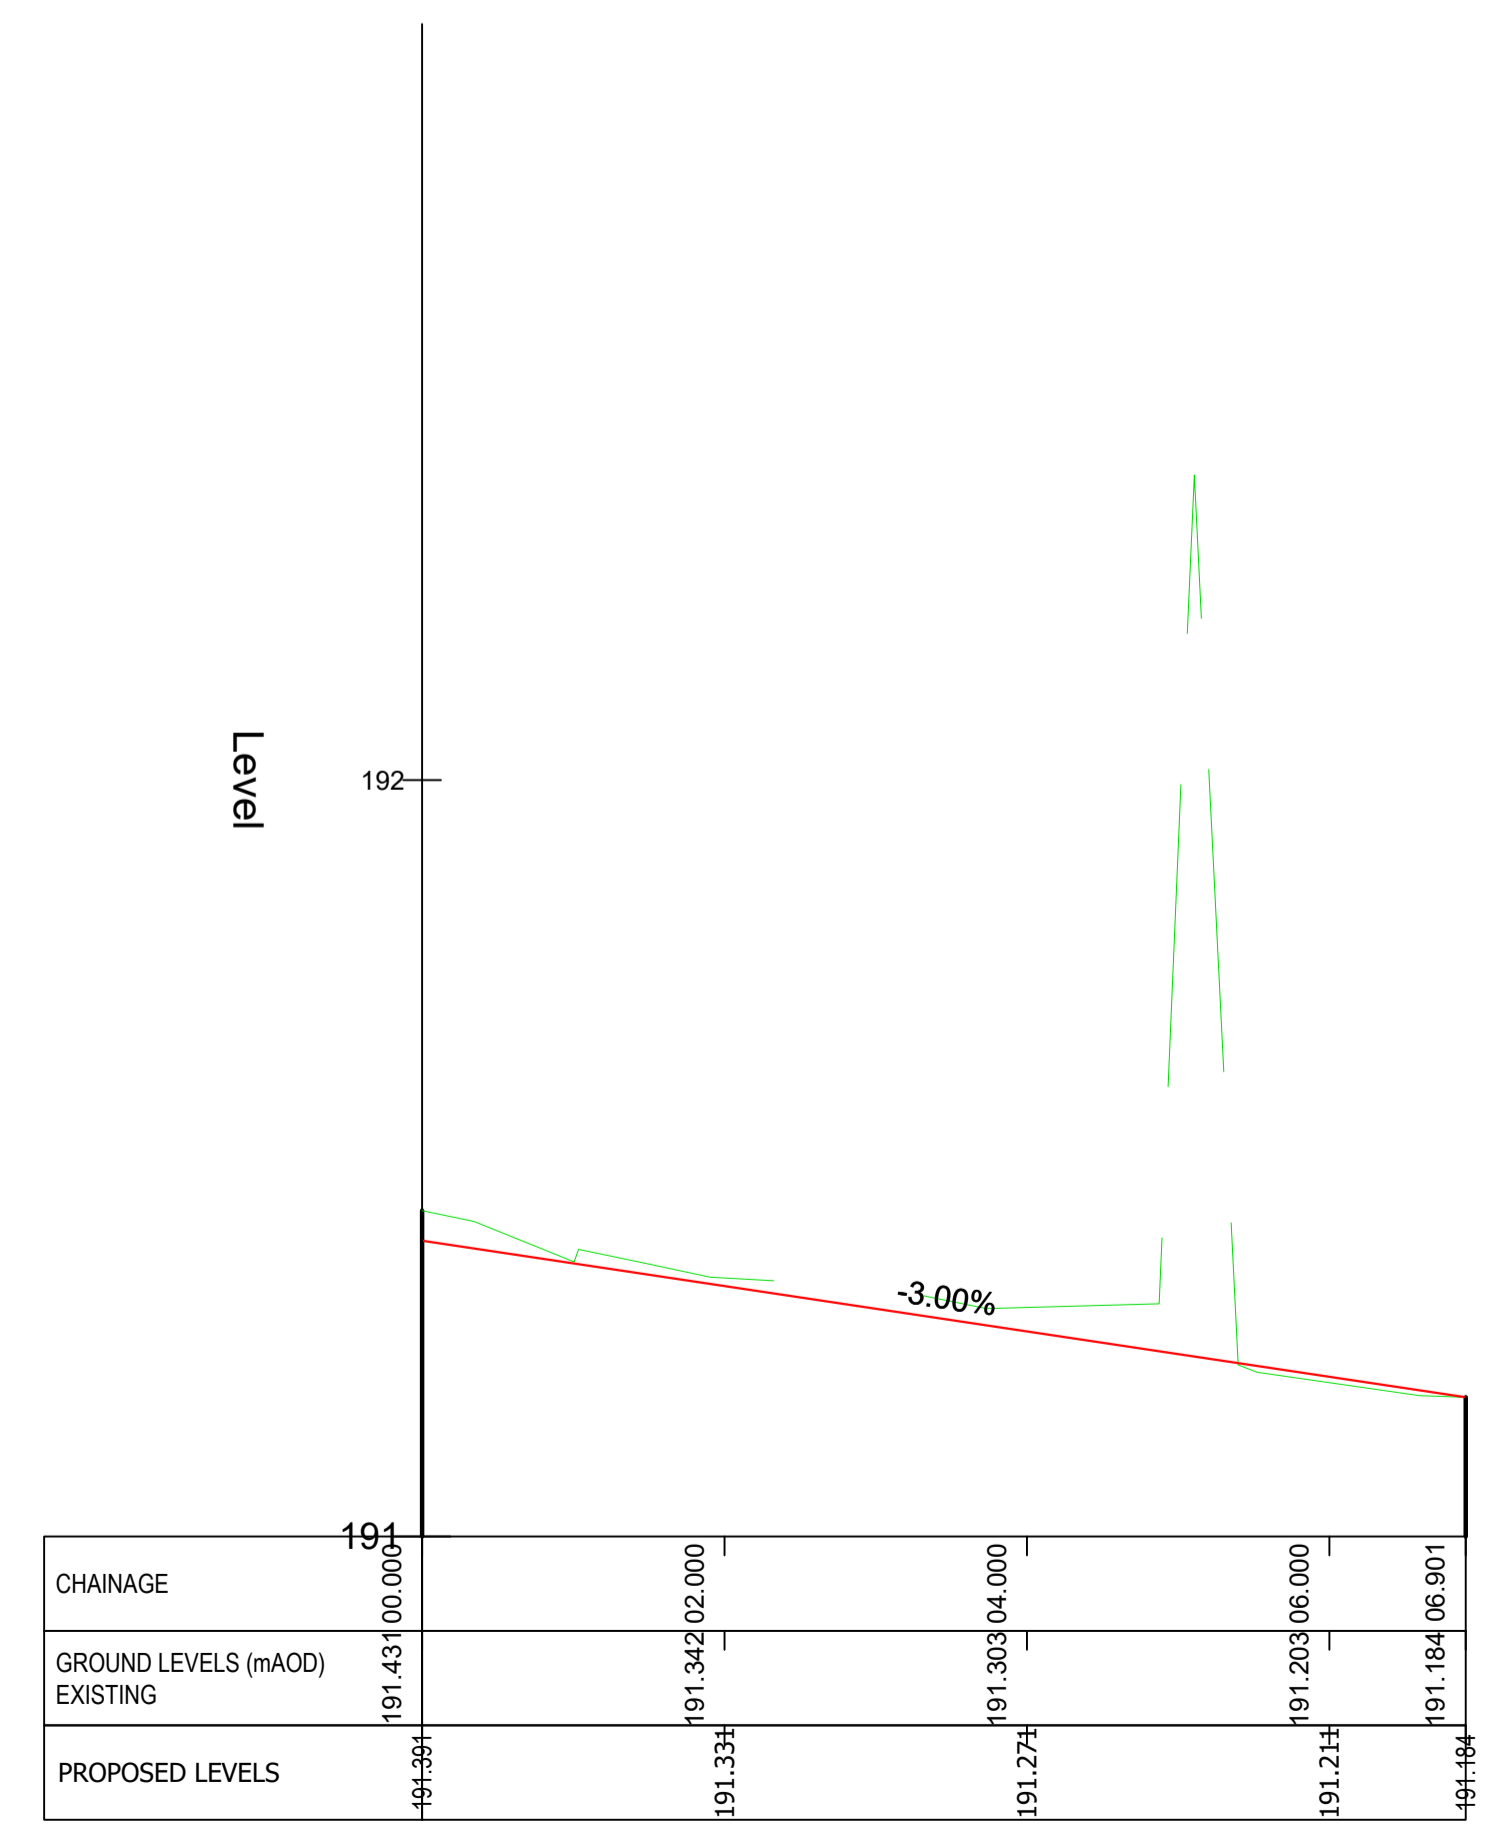

RESIDUAL DESIGN HAZARDS

Underground services present in the works area!

Trial holes to be undertaken prior to any construction work to establish exact route of the services and confirm cover depth

C.D.M. REGULATIONS 2015
Please refer to General Arrangement Plan for general CDM notes


FOR APPROVAL

REV	DESCRIPTION	BY	CHK	APP	DATE
A03	ROAD MARKINGS REMOVED	LJB	MK	LB	31/10/19
A02	LOCATION UPDATED	LJB	MK	LB	OCT 19
A01	FIRST ISSUE	LJB	MK	LB	OCT 19

INGHAM AND YORK
LITTLEMOOR, CLITHEROE
LANCASHIRE
BB7 1HG

QUAY WEST at MediaCity UK
TRAFFORD WHARF ROAD
TRAFFORD PARK
MANCHESTER
M17 1HH

TEL: +44 (0)161 872 3223
FAX: +44 (0)161 872 3193
e-mail: manchester@wyg.com



Project:
BETTY BARN AND TEEWOOD FARM HOUSE SECTION 278

Drawing Title:
TEEWOOD FARM HOUSE CONTOURS PLAN AND PROFILE

Scale @	A1	Drawn	Date	Checked	Date	Approved	Date
1:100	LJB	LJB	OCT 19	MK	OCT 19	LB	OCT 19
Project No.	Office	Type	Drawing No.		Revision		
A108315	27	C	1-010-1		A03		

© WYG Group Ltd.