



NOTE:  
Dashed lines indicate buildings to be demolished. See existing site plan for description and volumes.

Schedule of building to be demolished		
Building ref. no.	Description	Area (m2)
1	Barn	40.5
2	Shed	5.2
3	Collection of barns and outbuildings	309

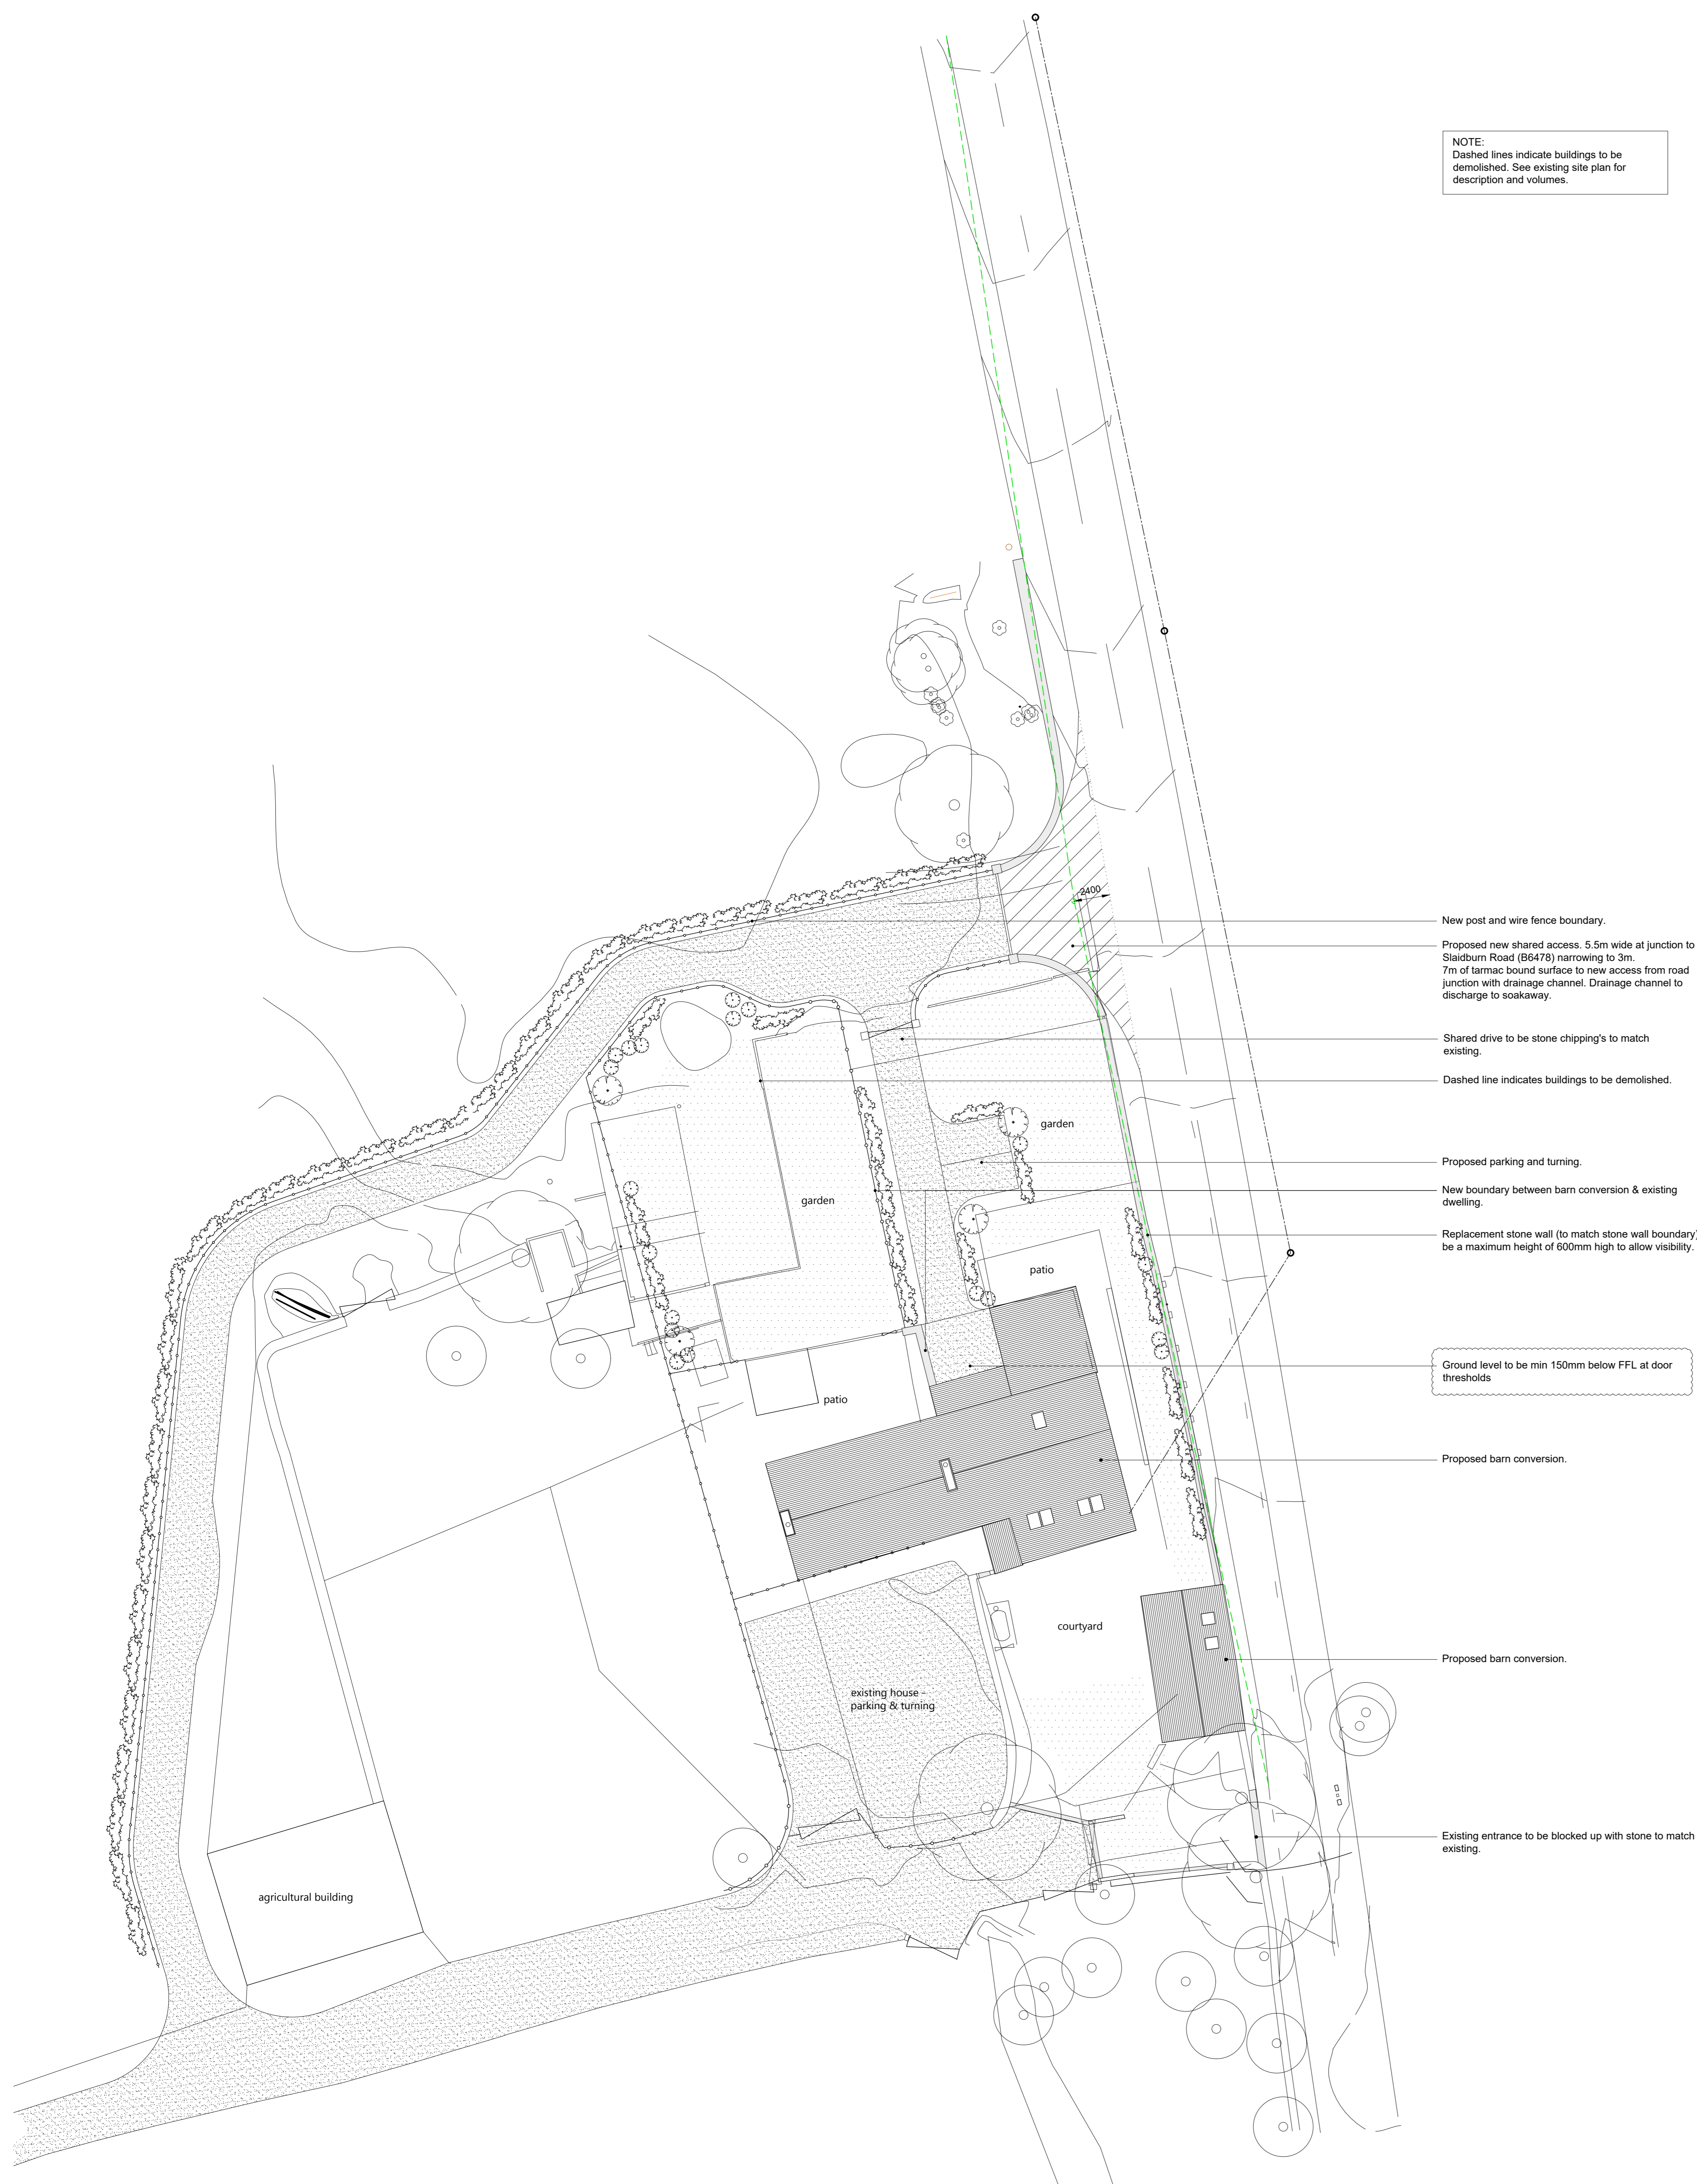

Proposed Site Plan  
Scale 1:200

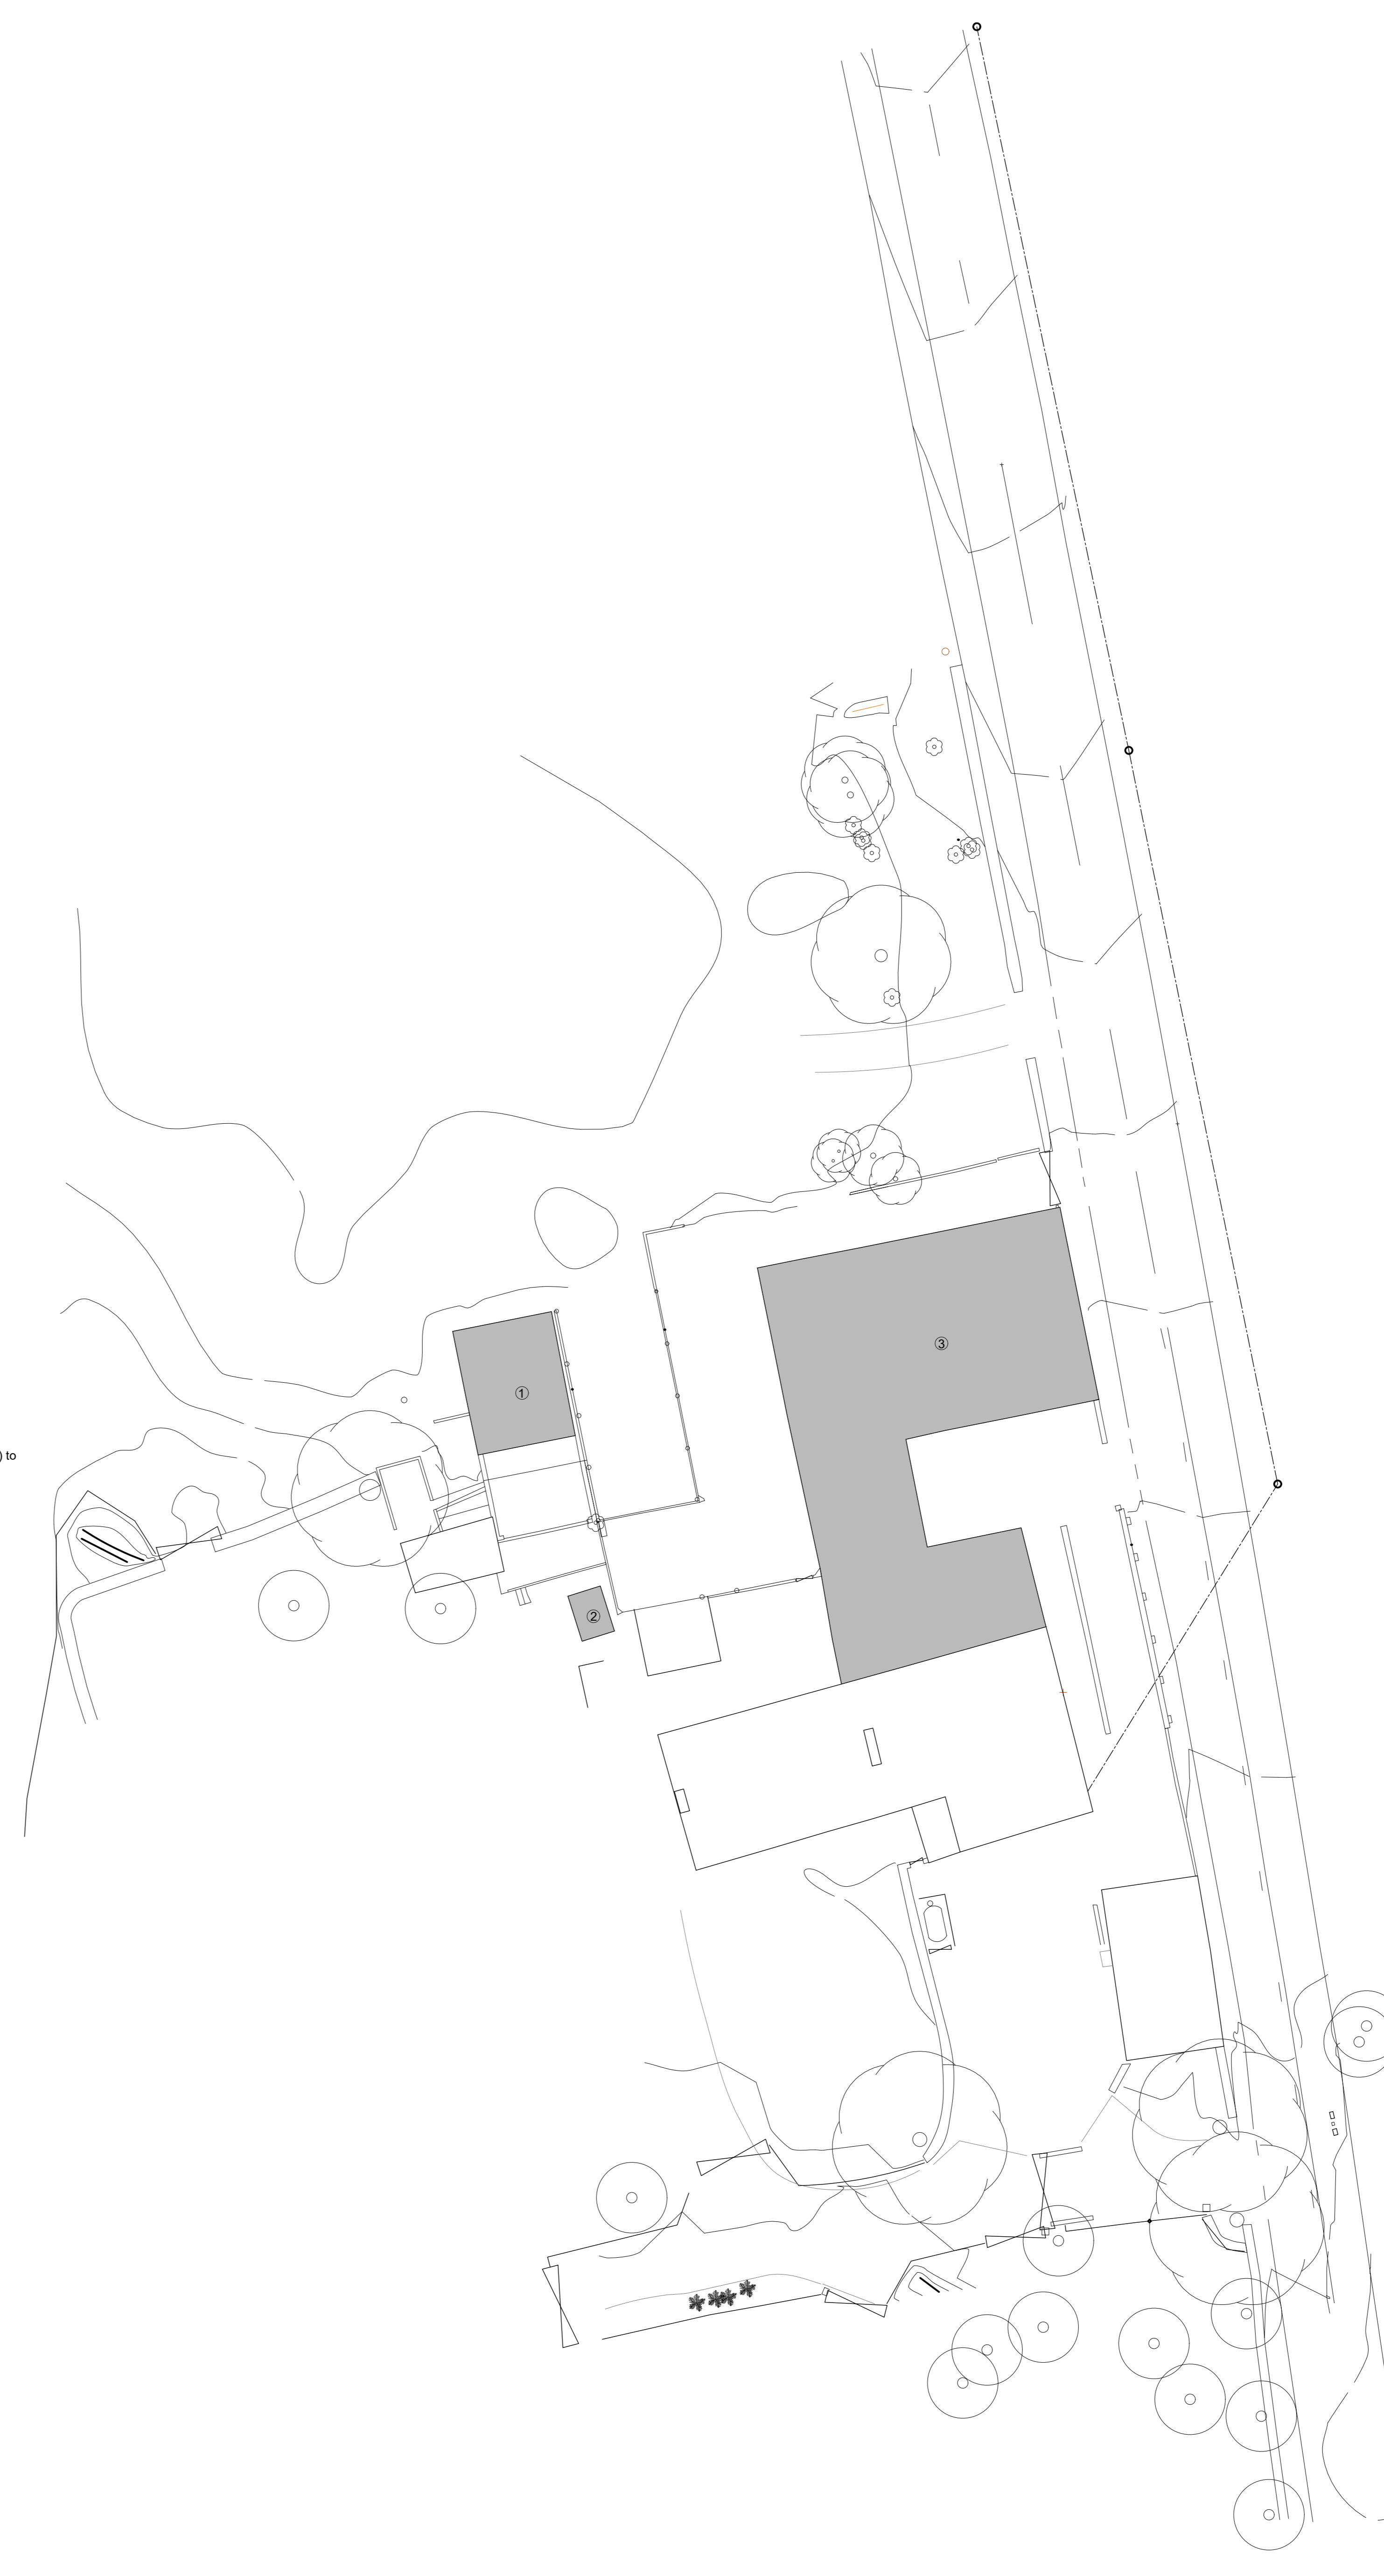

Existing Site Plan  
Scale 1:200

REV	COMMENT	BY	DATE
0	Issue 001	sg	10/12/18
1	Accession to driveway following client comment	sg	10/12/18
2	Alteration to driveway following client comment	sg	10/12/18
3	Client name amended	rg	17/12/18
4	Access into carportway amended	rg	18/12/18
5	Visibility splay amended	rg	18/12/18
6	General amendments	rg	12/12/18

THE CONTRACTOR SHALL VERIFY ALL DIMENSIONS ON THE JOB BEFORE STARTING WORK ON THE BUILDING. ANY DISCREPANCIES MUST BE REFERRED TO THE ARCHITECT'S OFFICE AT SCALE FROM THE DRAWINGS.

COPYRIGHT ON ALL DRAWINGS, SPECIFICATION AND DOCUMENTATION REMAINS THE PROPERTY OF JOHN HOWARD ARCHITECTS LTD. AND MUST NOT BE COPIED OR REPRODUCED IN WHOLE OR IN PART IN ANY MANNER OR FORM WITHOUT PRIOR CONSENT OF THE COMPANY.

PROJECT  
Conversion of Teewood Farm Barns into Dwellings  
Teewood Farm Barns  
Slaidburn Road  
Waddington

CLIENT  
Mr Michael and Dr George Fisher

DATE  
Site Plan

SCALE/NO	DRAWN	CHECKED	DATE
1:200	sg	rg	Dec '18
JOB NO	DRAWING NO	REVISION	
18103	02	G	