
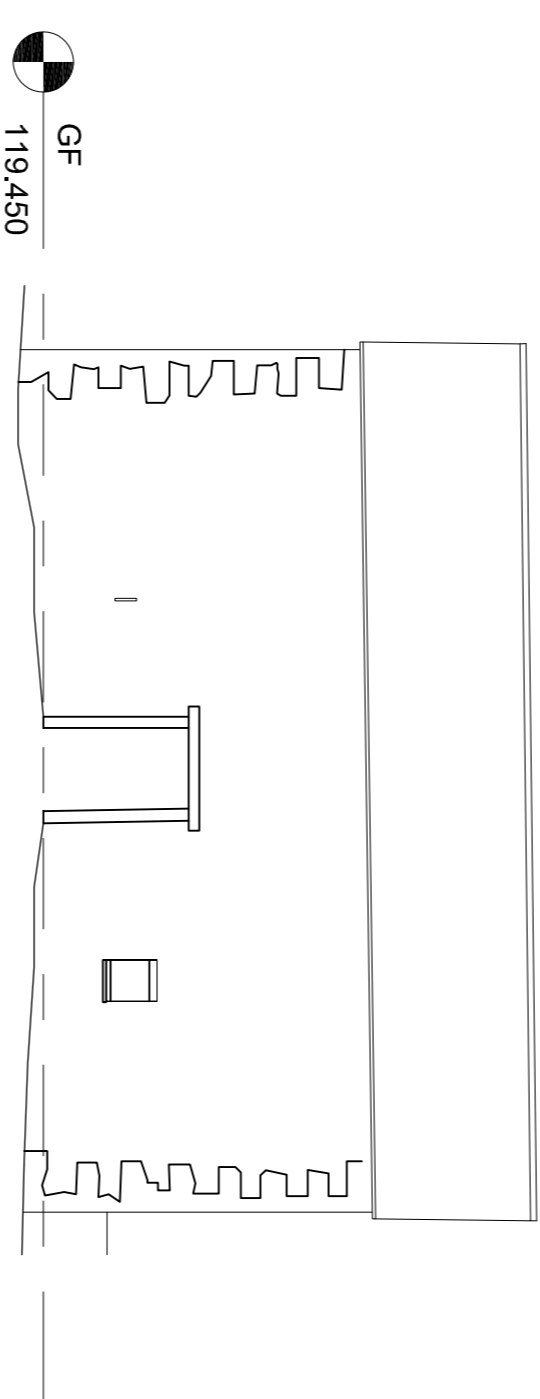
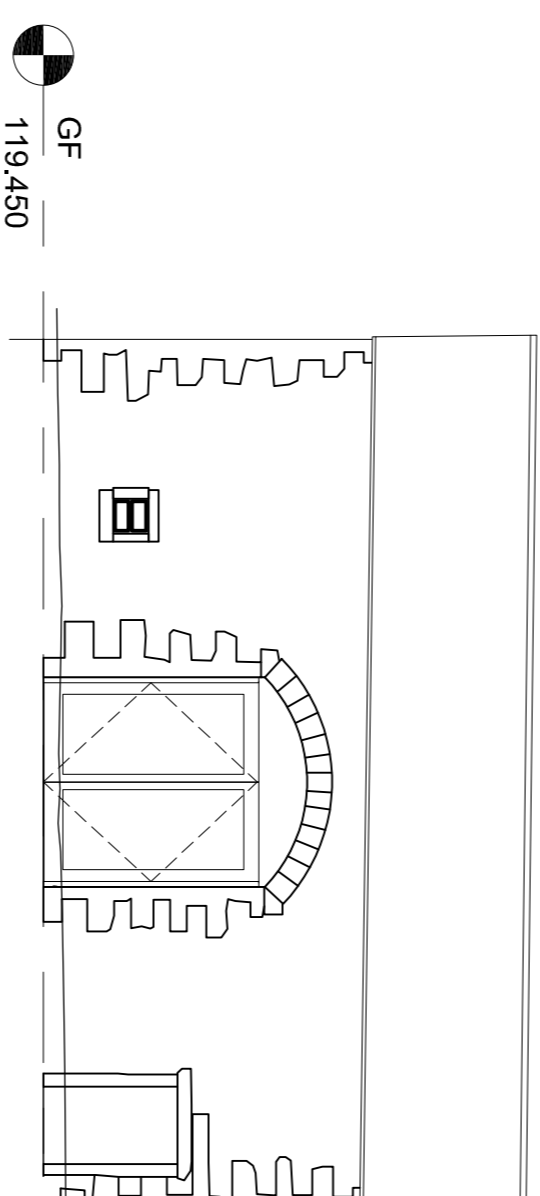
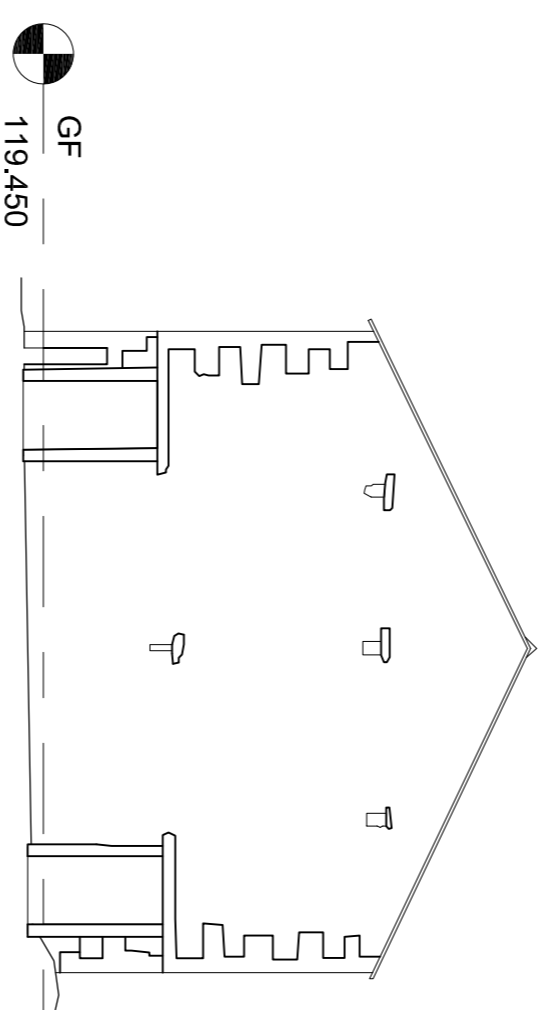


1 GF
1 : 100

2 FF
1 : 100

3 Roof
1 : 100



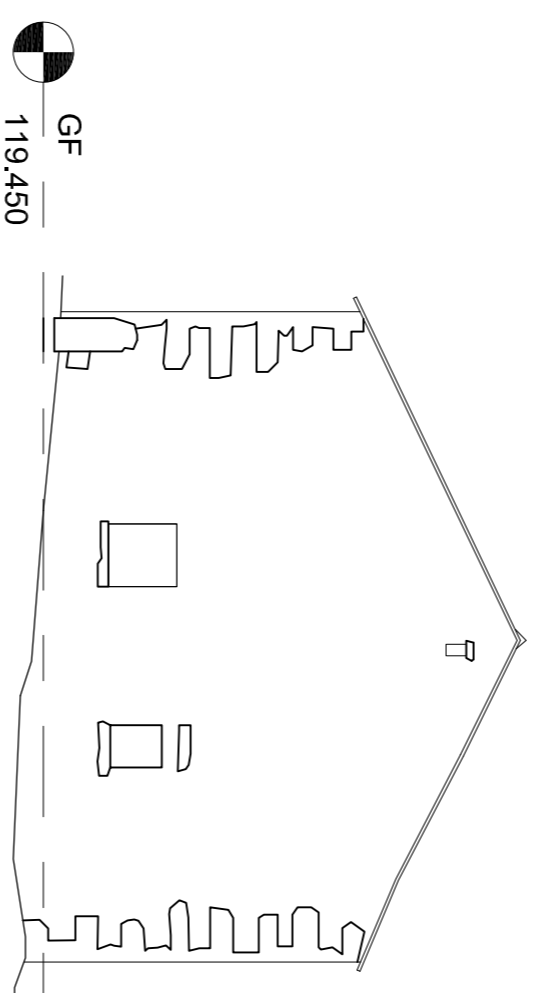


4 West Elevation
1 : 100

5 East Elevation
1 : 100

6 North Elevation
1 : 100

7 South Elevation
1 : 100

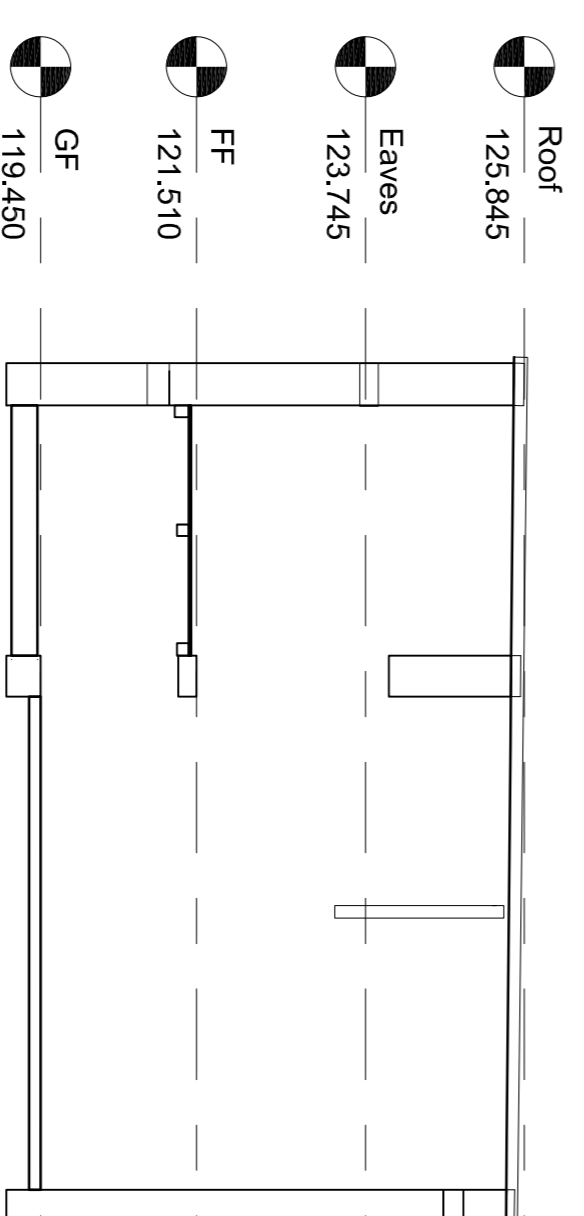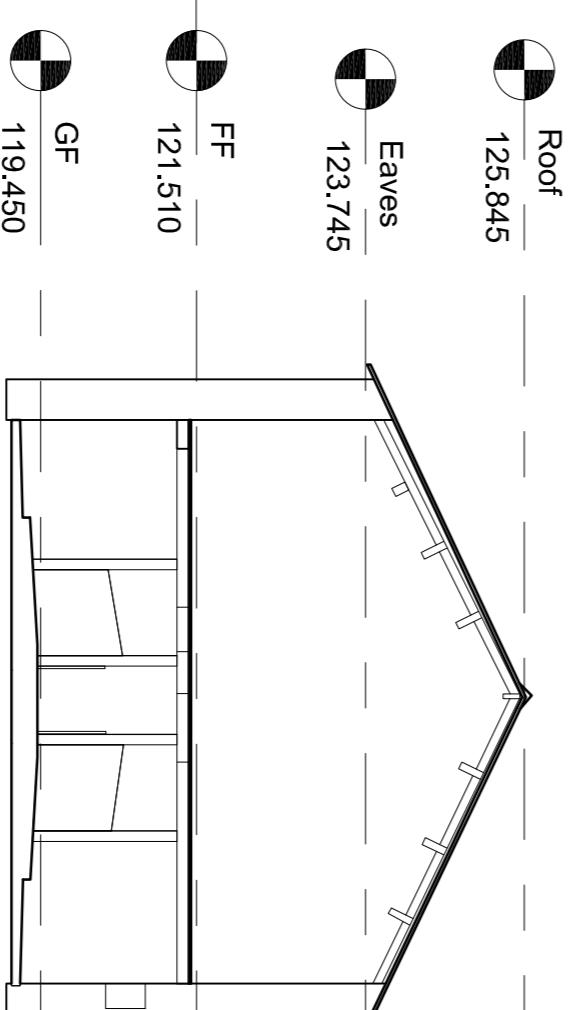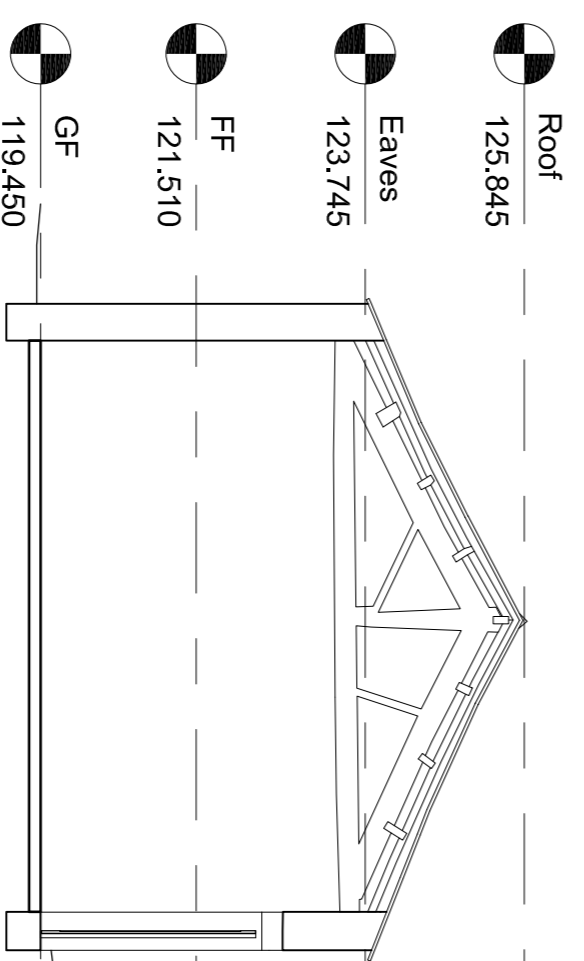


8 Section 1
1 : 100

9 Section 2
1 : 100

10 Section 3
1 : 100

11 3D V1

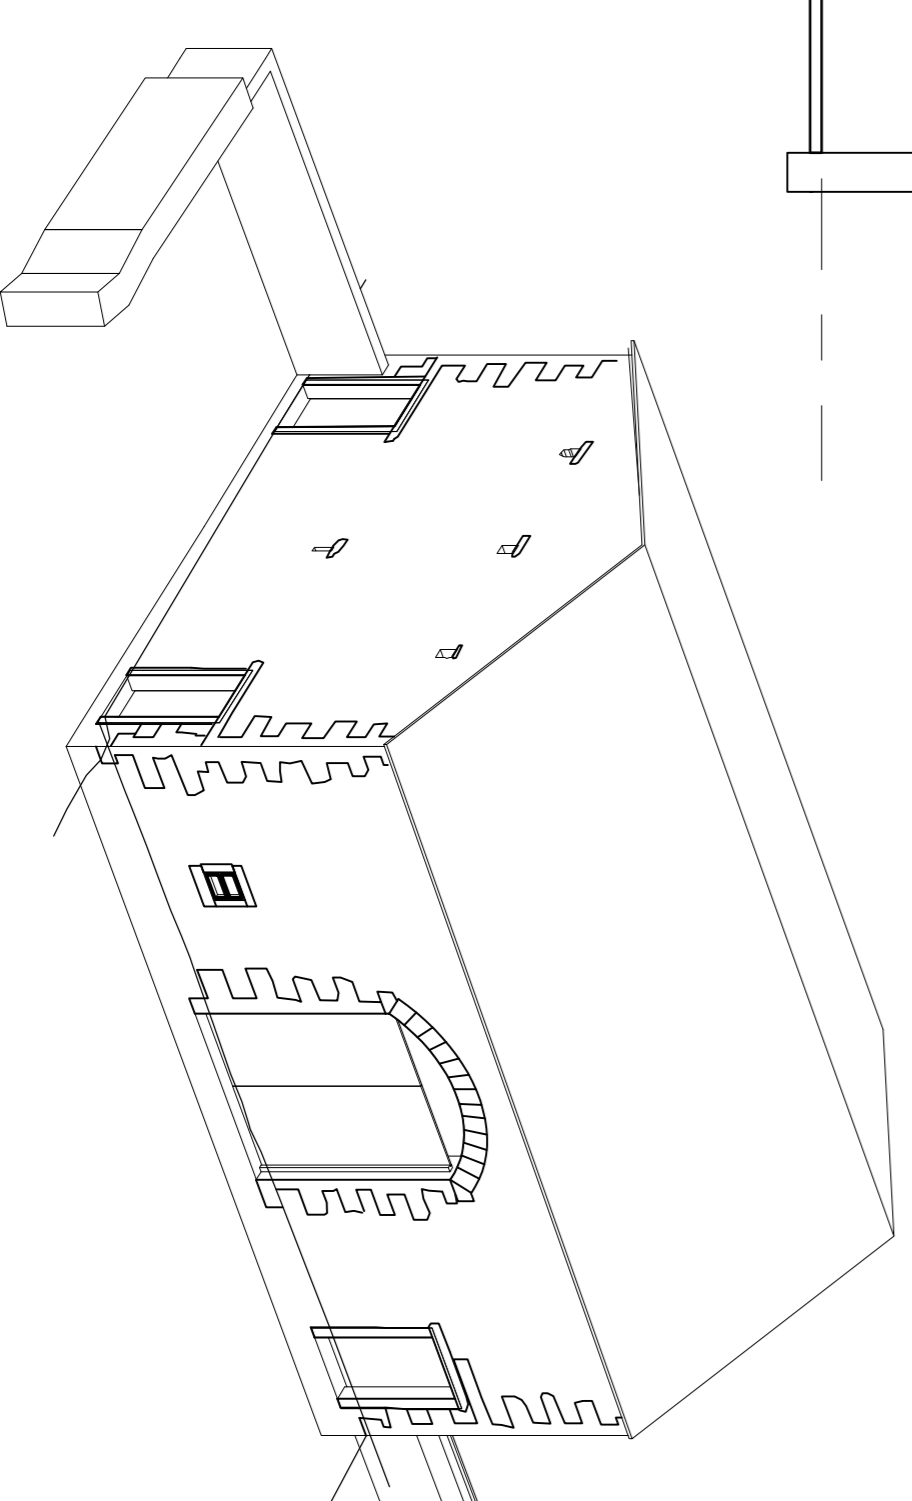

Revision:	Description:	Date:
Drawing Title:	Existing Plans	
Project:	Betty Bunn, Stadium Road, Waddington, BR7 3JD	
Client:	JCA Architects	Drawing Status: Measured Survey
<p>dar Land & Measured Building Surveying Site Engineering Building Plans SURVEY 3D Scanning www.dar.eu Lancaster Tel: 01524 382502 email: info@dar.eu</p>		
Date:	20th Oct 2018	Scale: 1:100 @ A1
Drawing Number:	02f DRR-BET-RT-02	Drawn: WTB
		Checked: WTB
		Rev: 0