




Ground Floor Plan
Scale 1:50

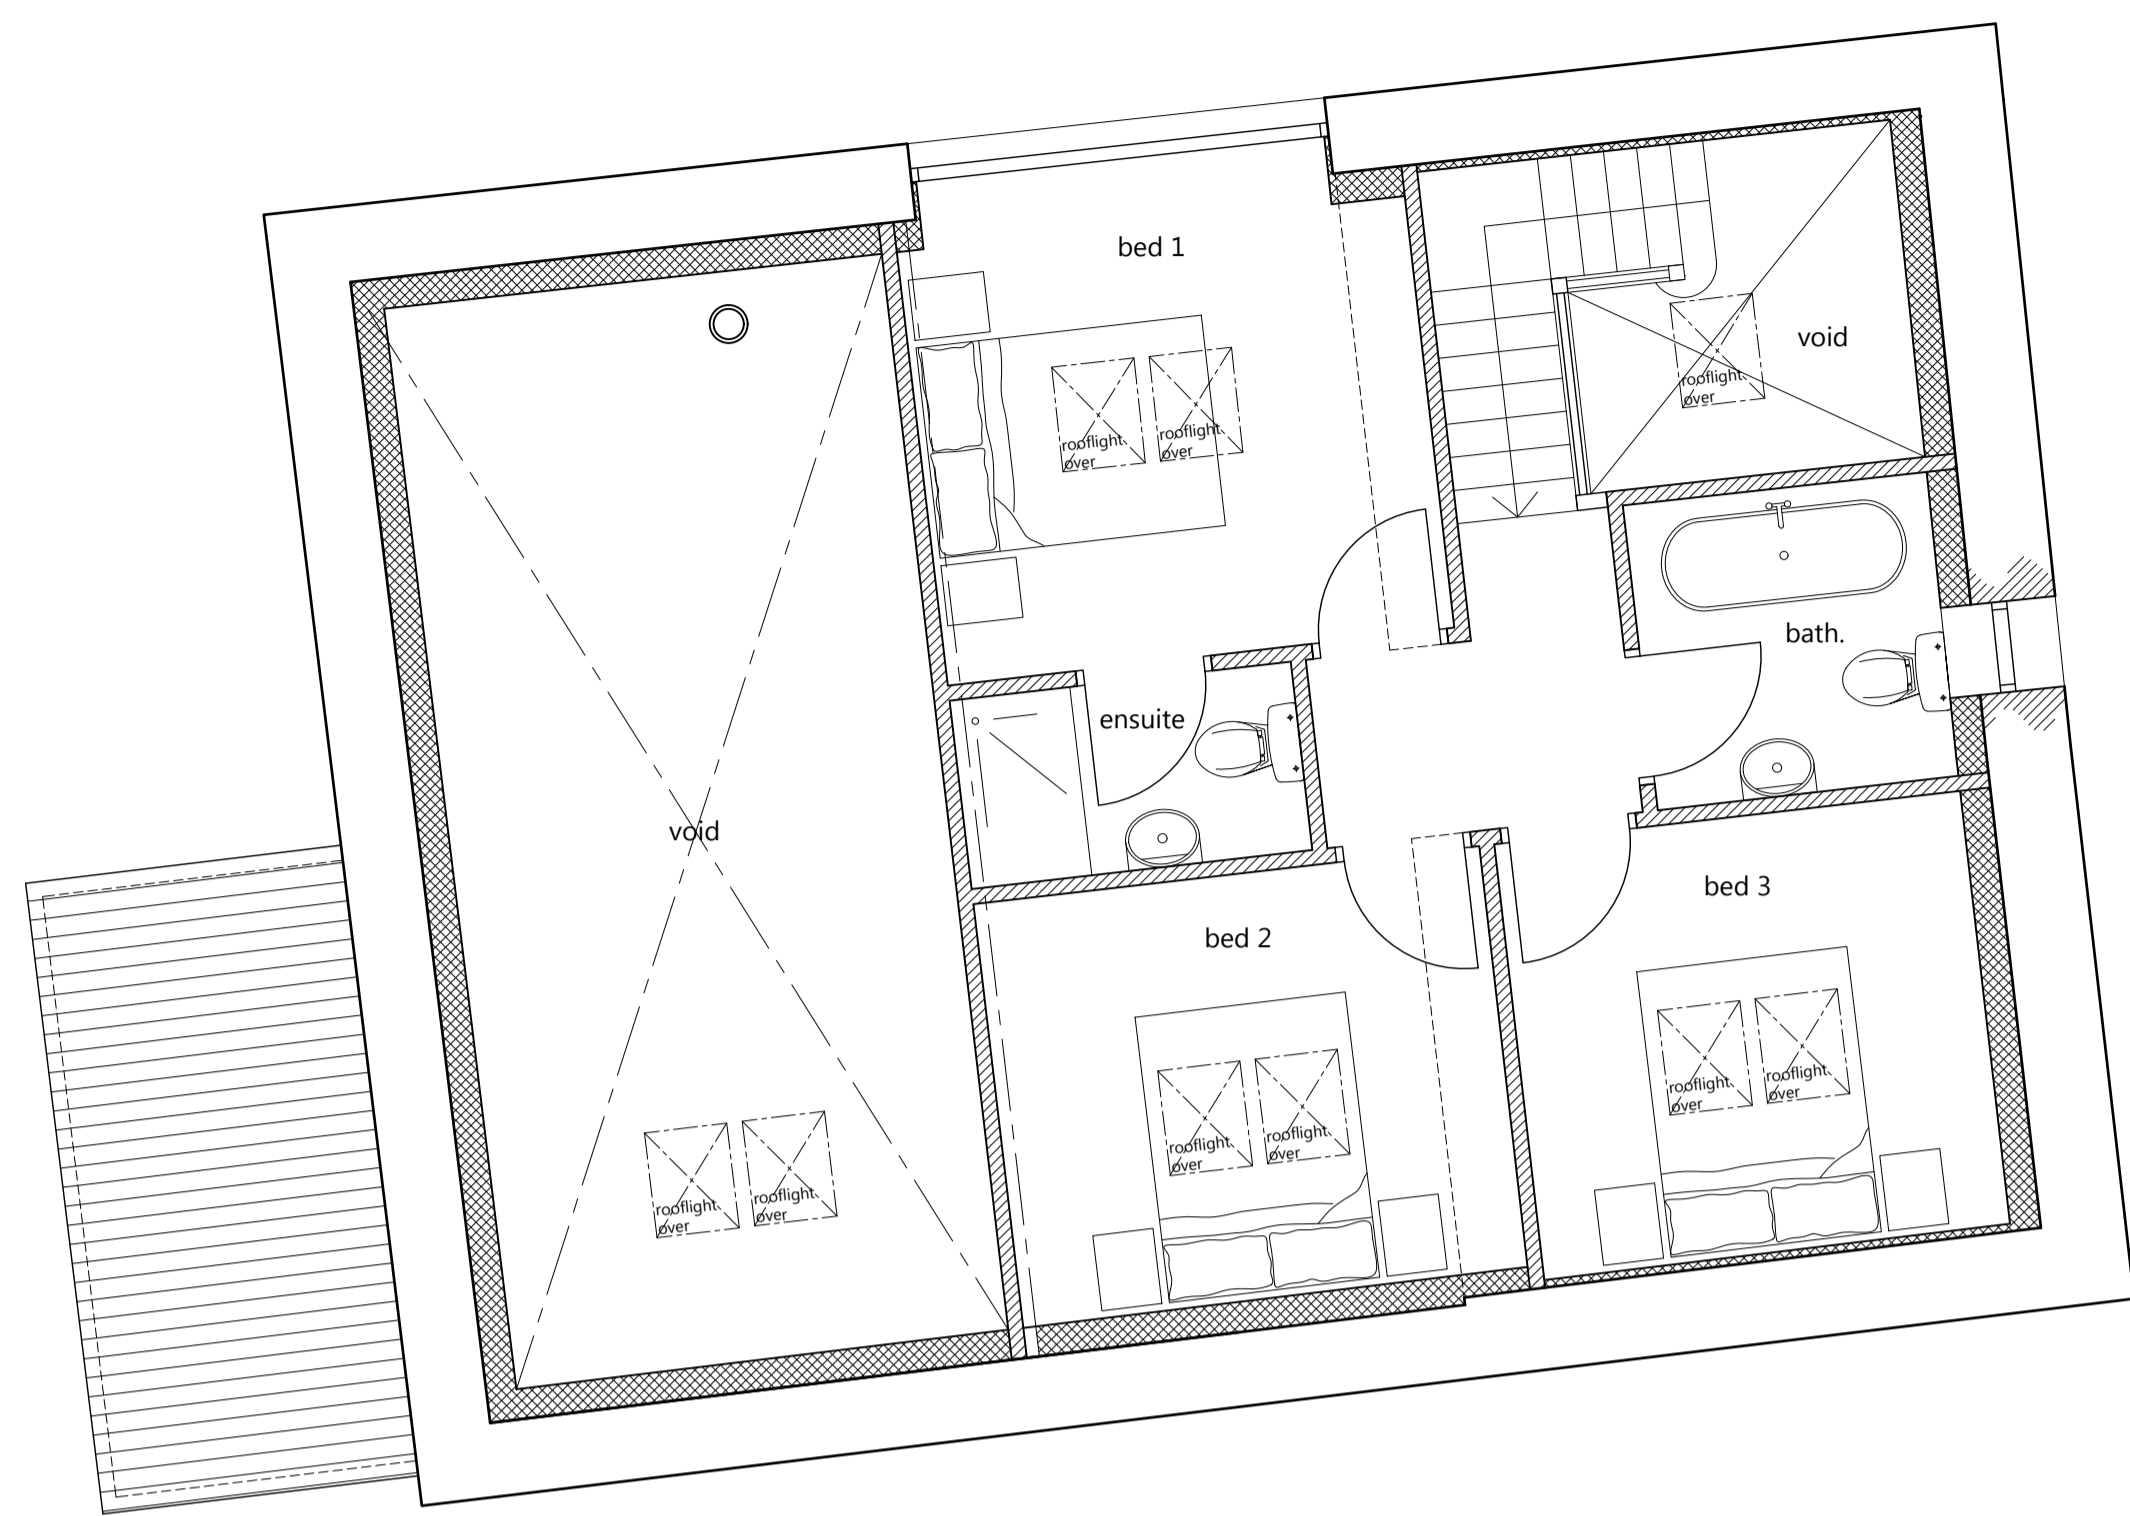


First Floor Plan
Scale 1:50

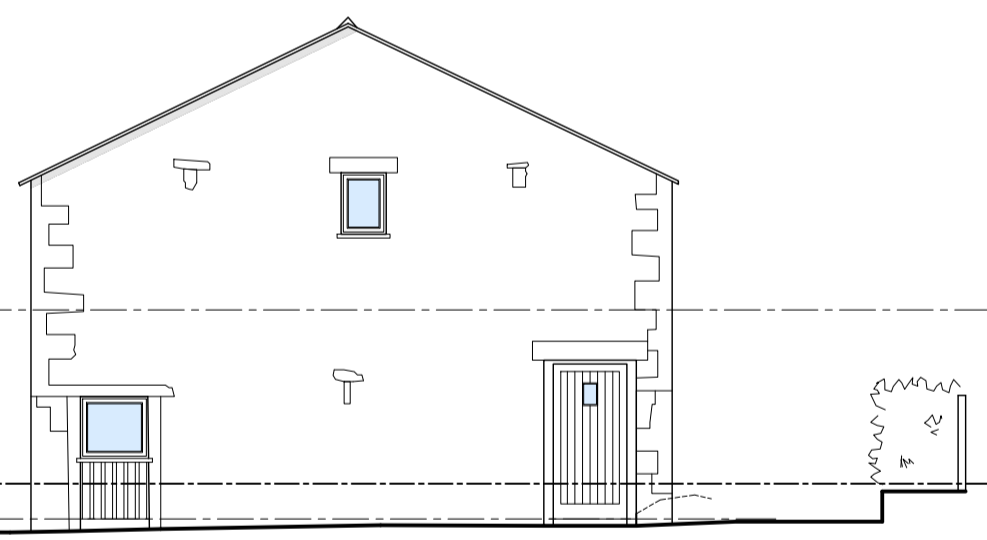


East Elevation
Scale 1:100

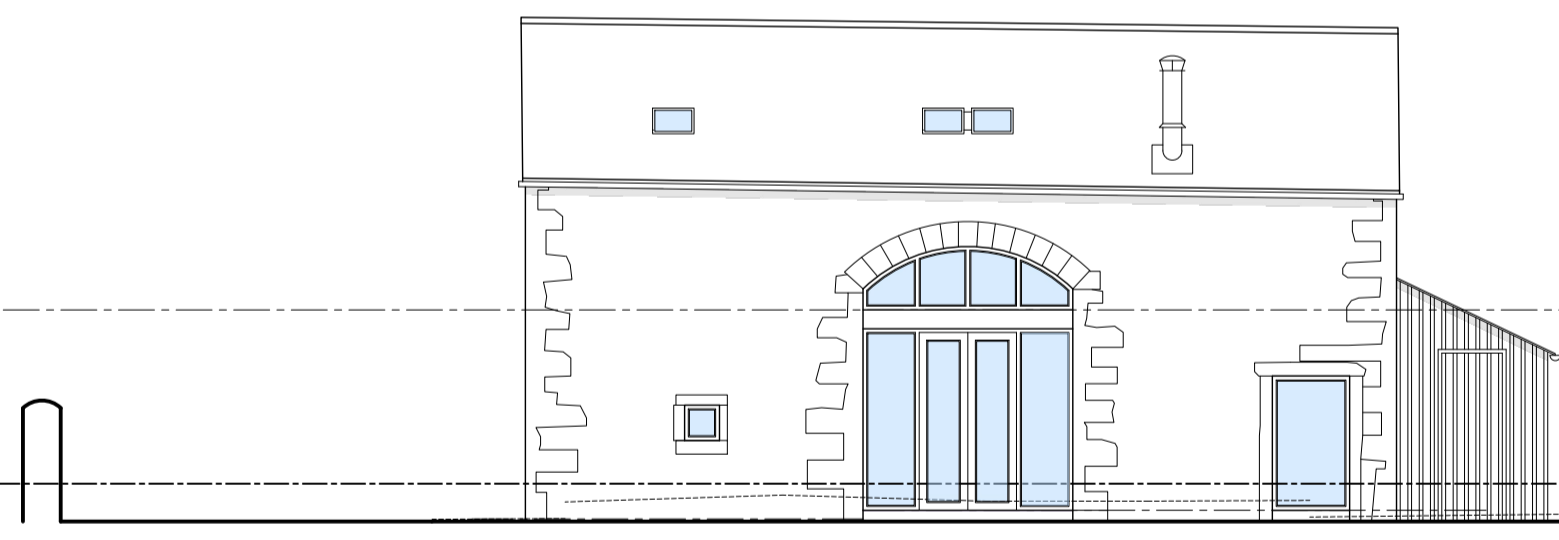


North Elevation
Scale 1:100

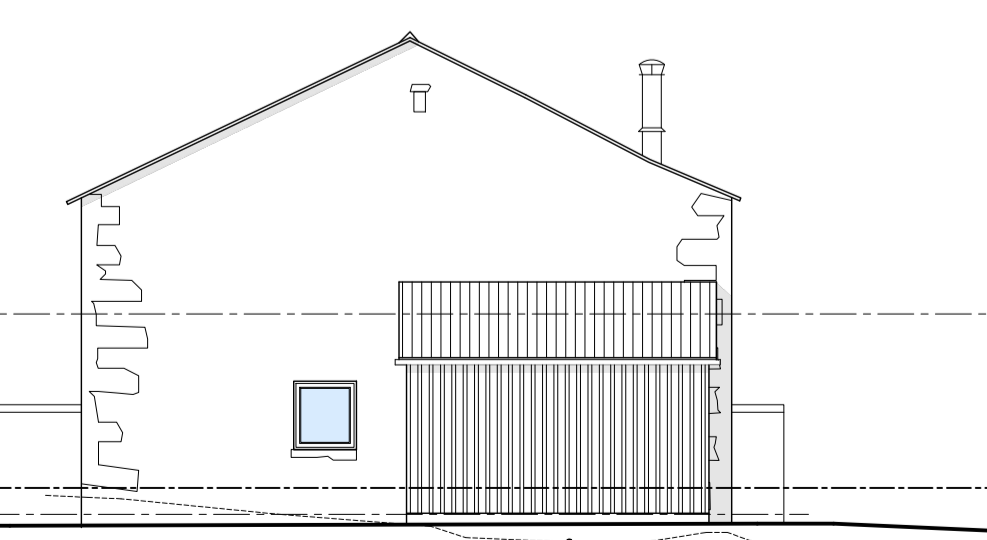

West Elevation
Scale 1:100

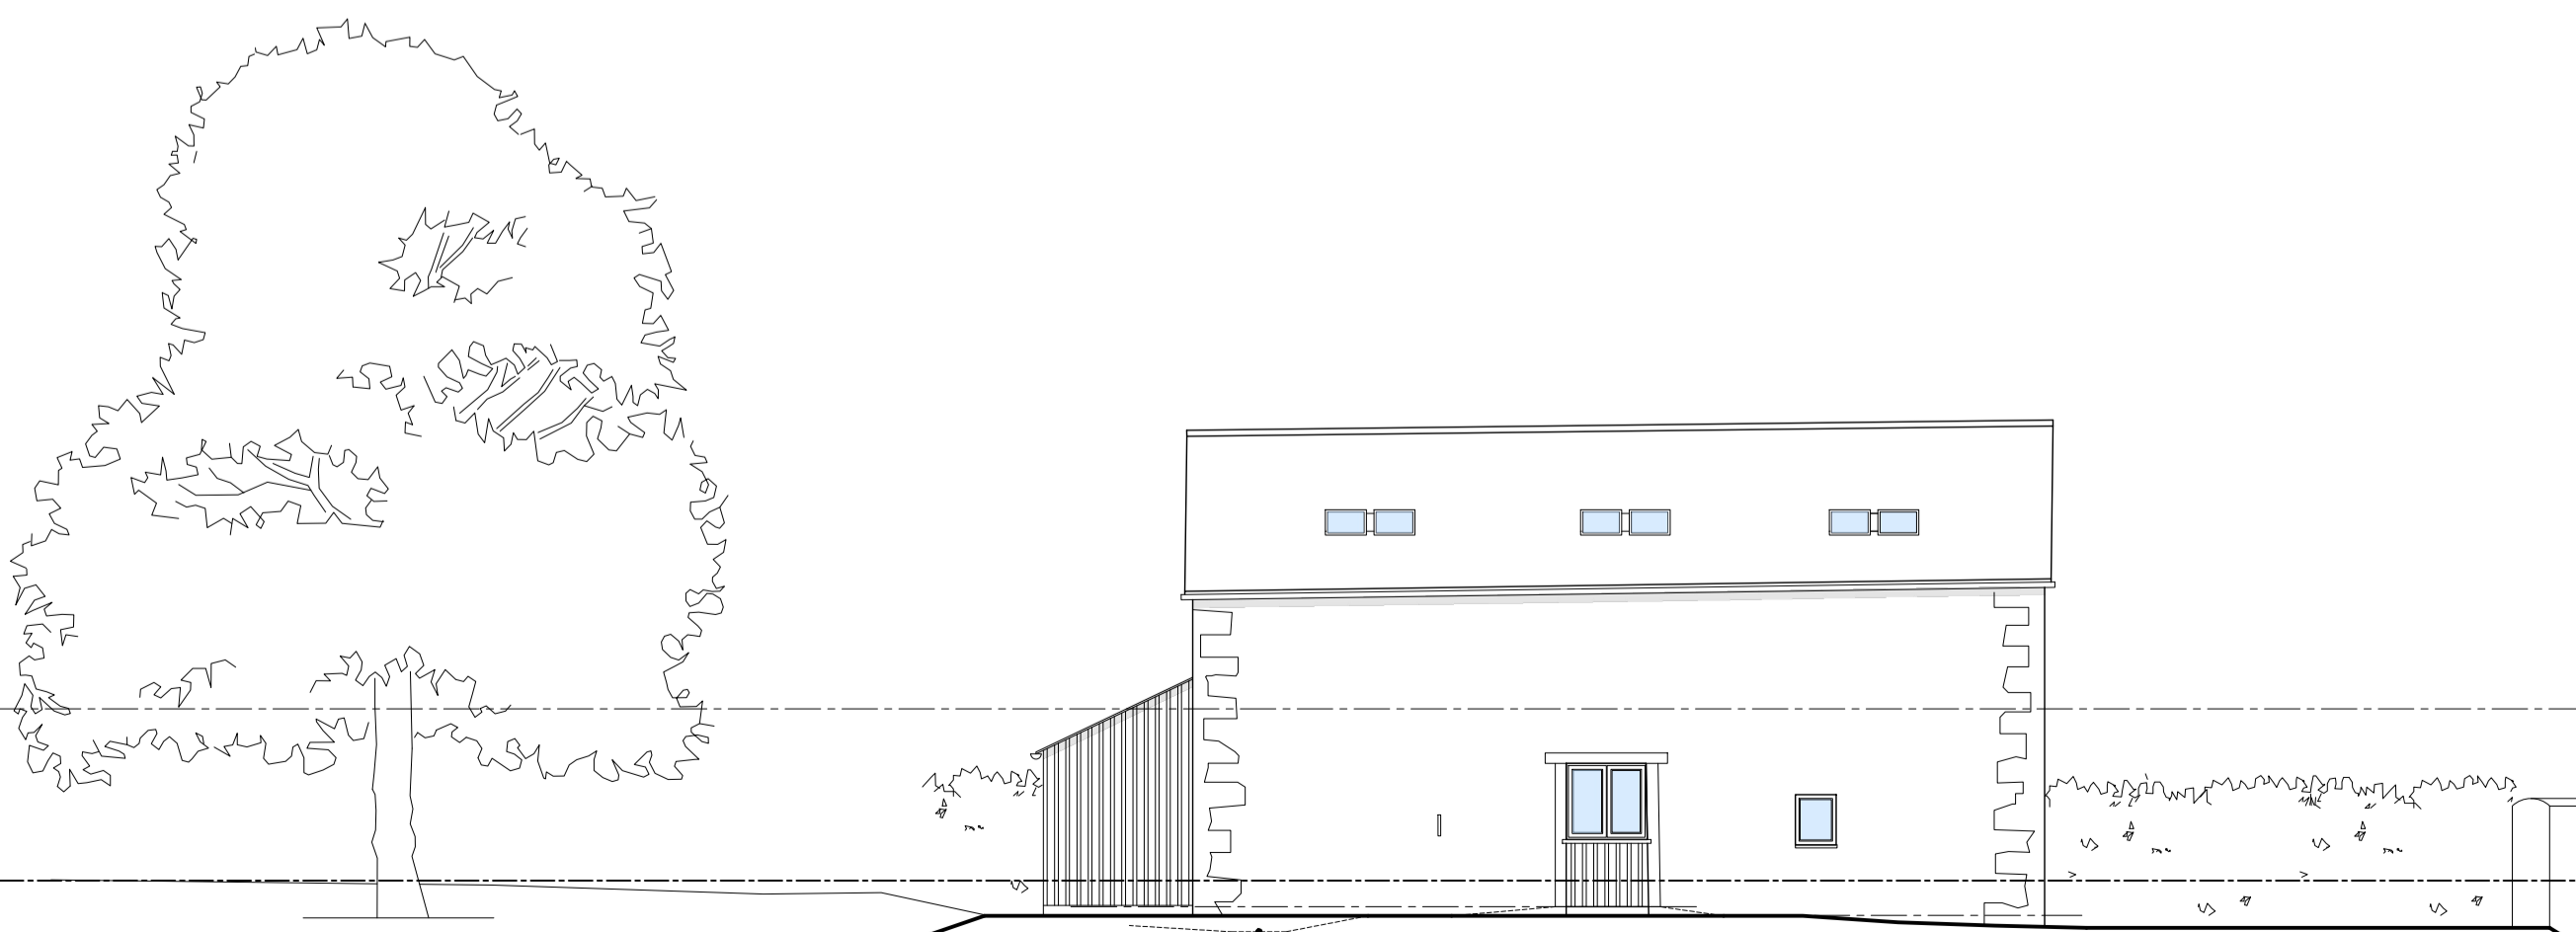

South Elevation
Scale 1:100

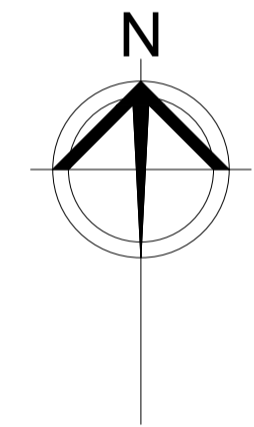

Scale Bar
Scale 1:50

Materials:

Roof - Sandstone tiles and metal profile sheeting to shed

Windows / Doors - Painted Timber, Colour TBC

Walls - Random rubble stone walling and horizontal hit and miss boarding in Sikksens cetol BL opaque, colour TBC to shed

REV	COMMENT	BY	DATE
A	Client name amended	sg	07-02-19

THE CONTRACTOR SHALL VERIFY ALL DIMENSIONS ON THE JOB BEFORE STARTING WORK OR PREPARING SHOP DRAWINGS. ANY DISCREPANCIES MUST BE REFERRED TO THE ARCHITECT. DO NOT SCALE FROM THIS DRAWING.

COPYRIGHT ON ALL DRAWINGS, SPECIFICATION AND DOCUMENTATION REMAINS THE PROPERTY OF JOHN COWARD ARCHITECTS LTD. AND MUST NOT BE COPIED OR REPRODUCED IN WHOLE OR IN PART IN ANY MANNER OR FORM WITHOUT PRIOR CONSENT OF THE COMPANY.

PROJECT
Conversion of Betty Barn into Dwelling
Betty Barn
Slaidburn Road
Waddington

CLIENT
Mr Michael & Dr George Fisher

TITLE
Final Proposals
Plans and Elevations

SCALE/ A1	DRAWN	CHECKED	DATE
1:100	sg	rg	Nov '18
JOB NO	DRAWING NO	REVISION	
18102	03	A	

Dashed lines indicate existing ground levels.