






REAR ELEVATION

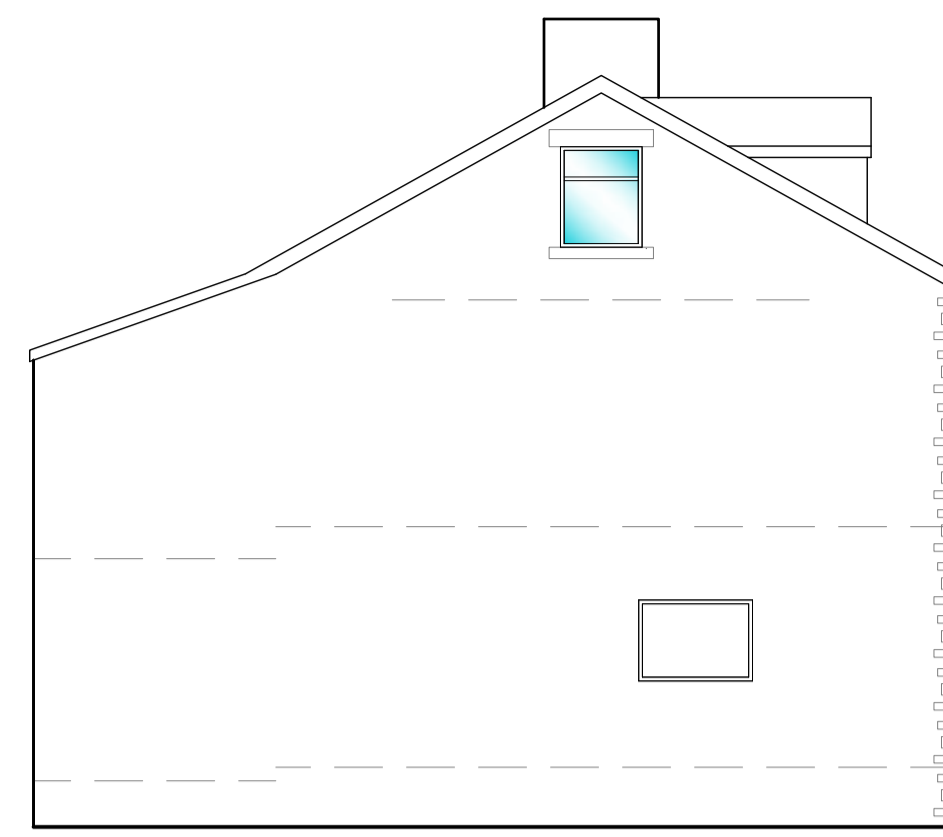


SIDE ELEVATION

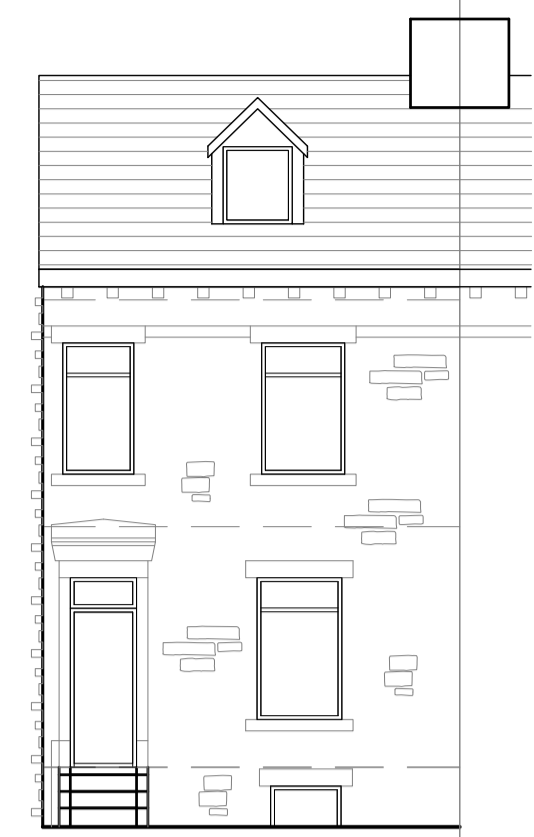


FRONT ELEVATION

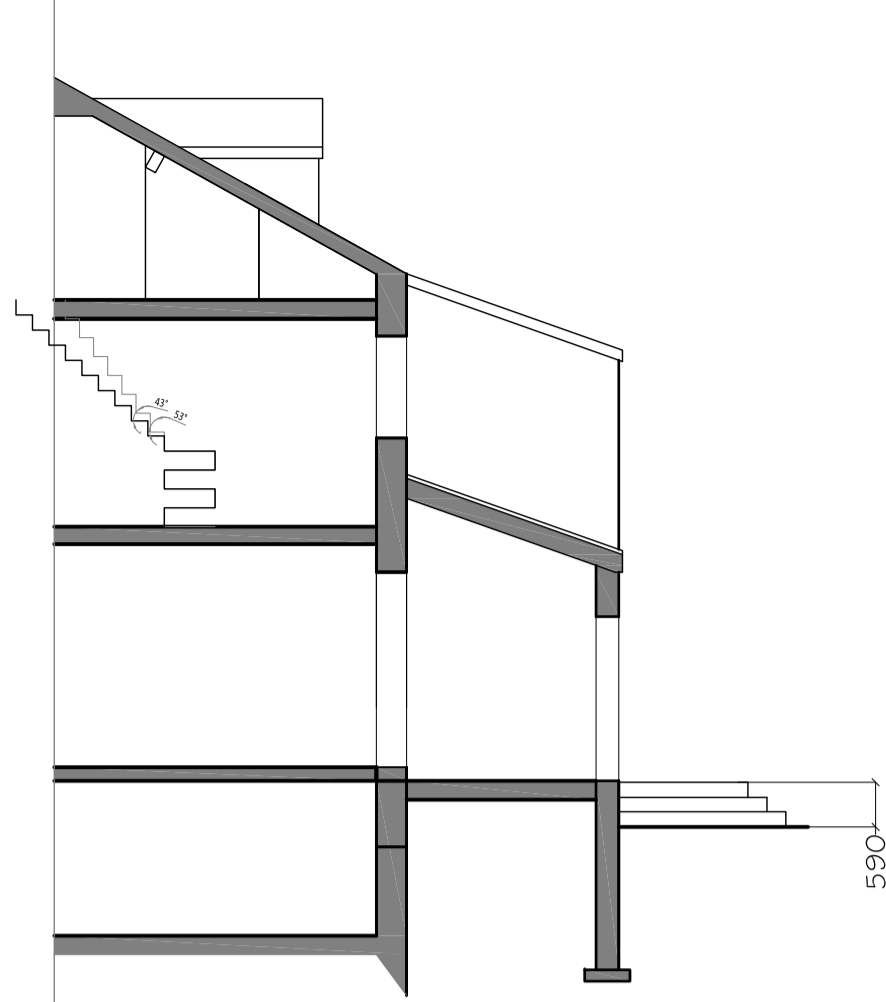


SECTIONAL ELEVATION

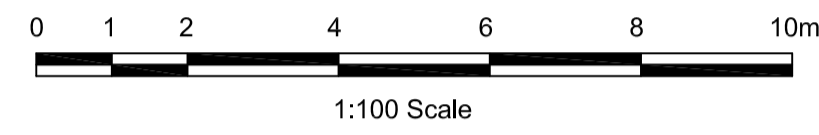


Proposed timber decking patio area

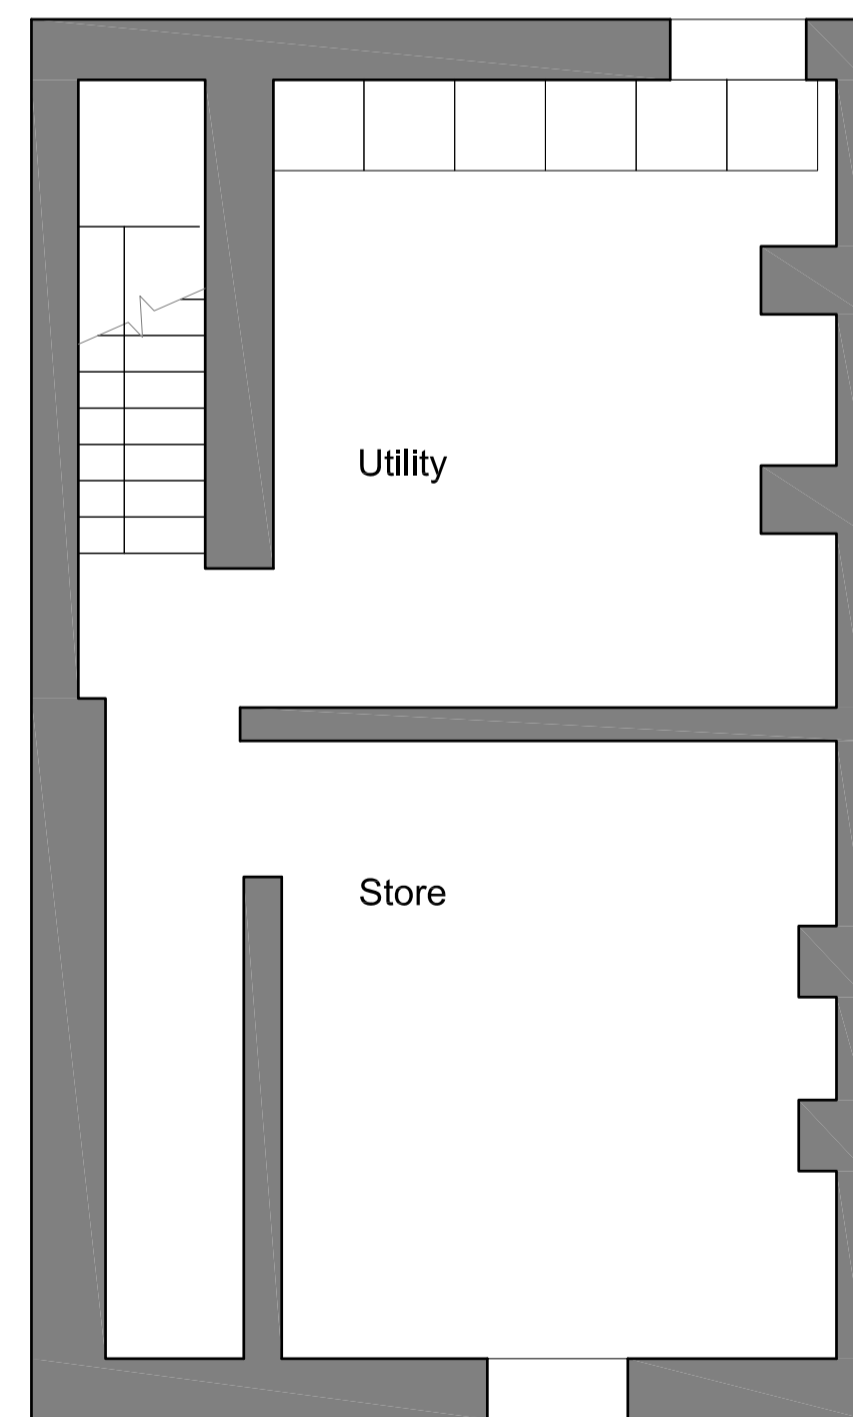


BASEMENT

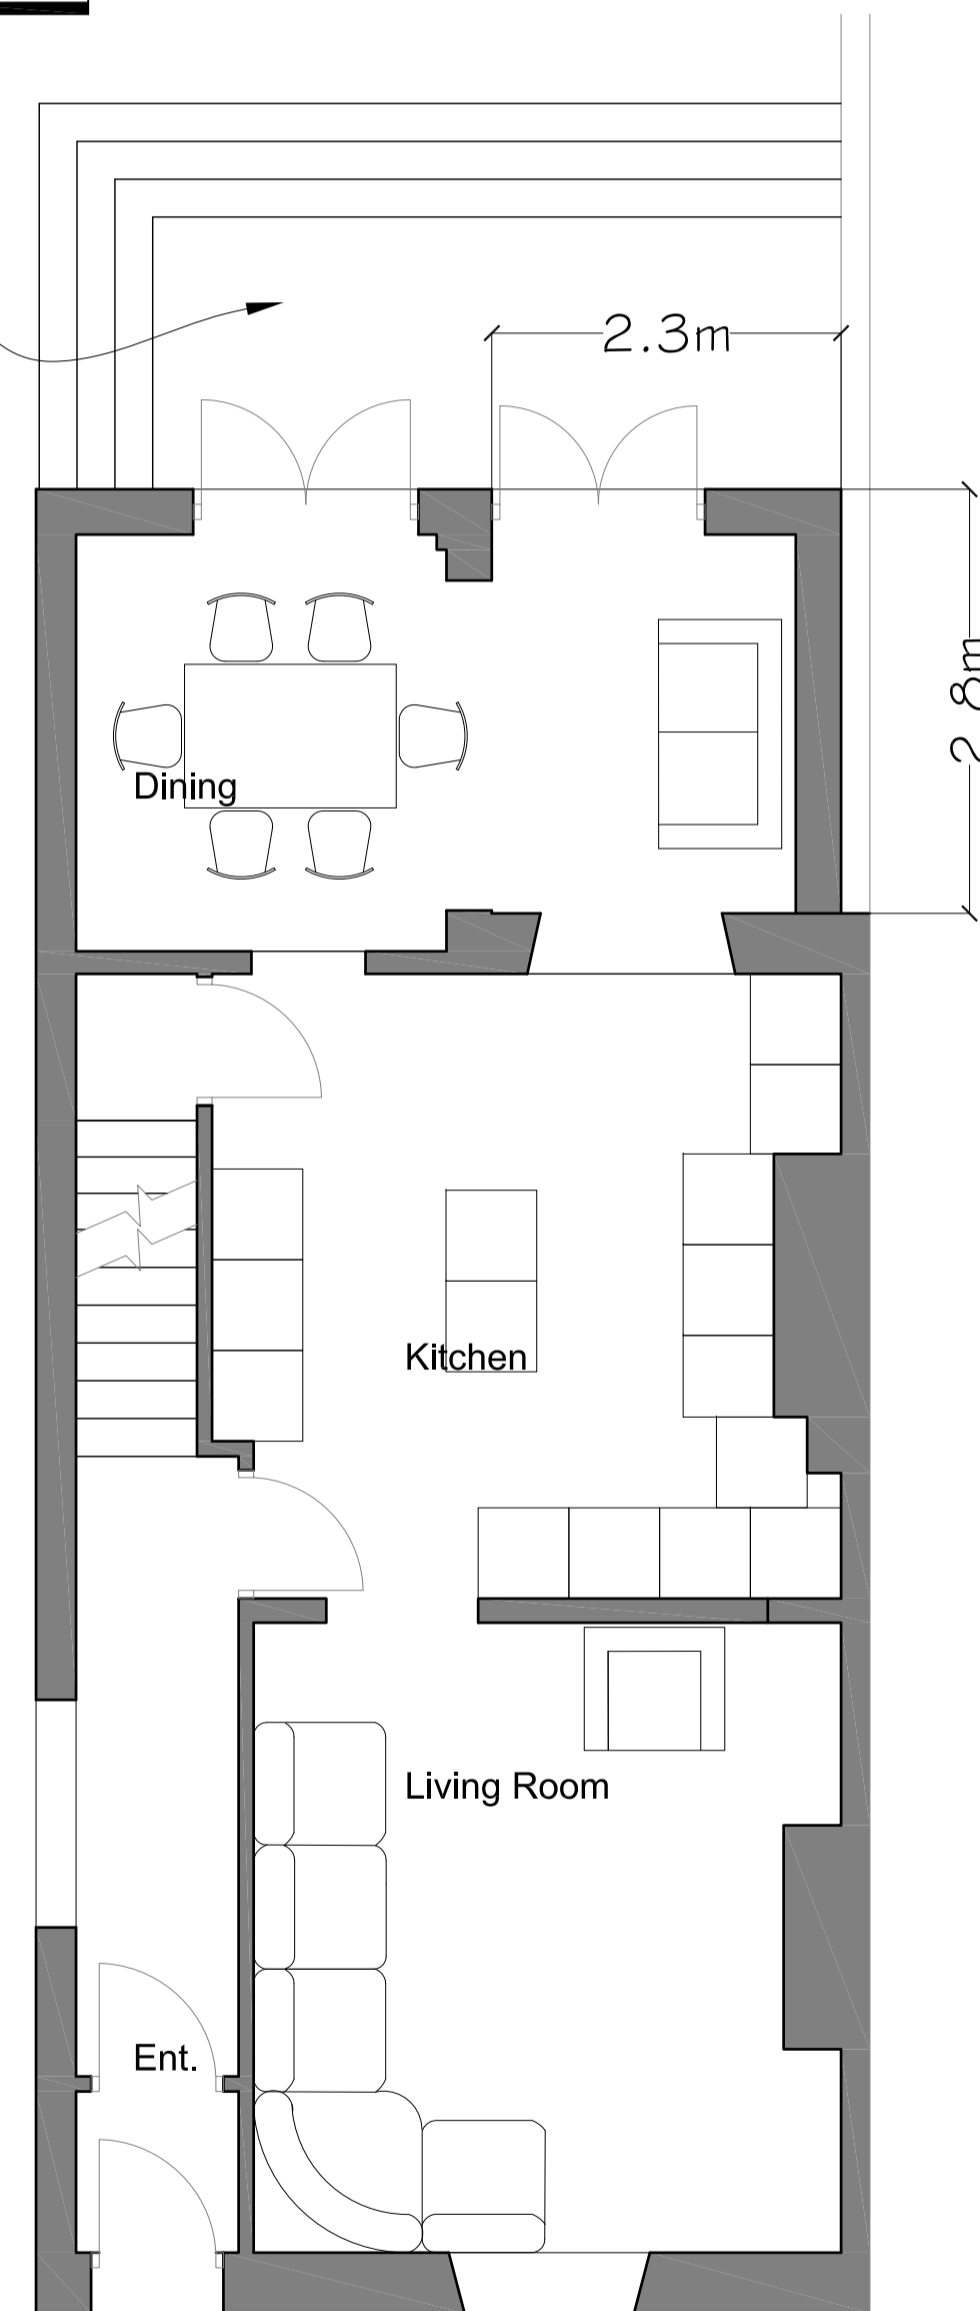


GROUND FLOOR

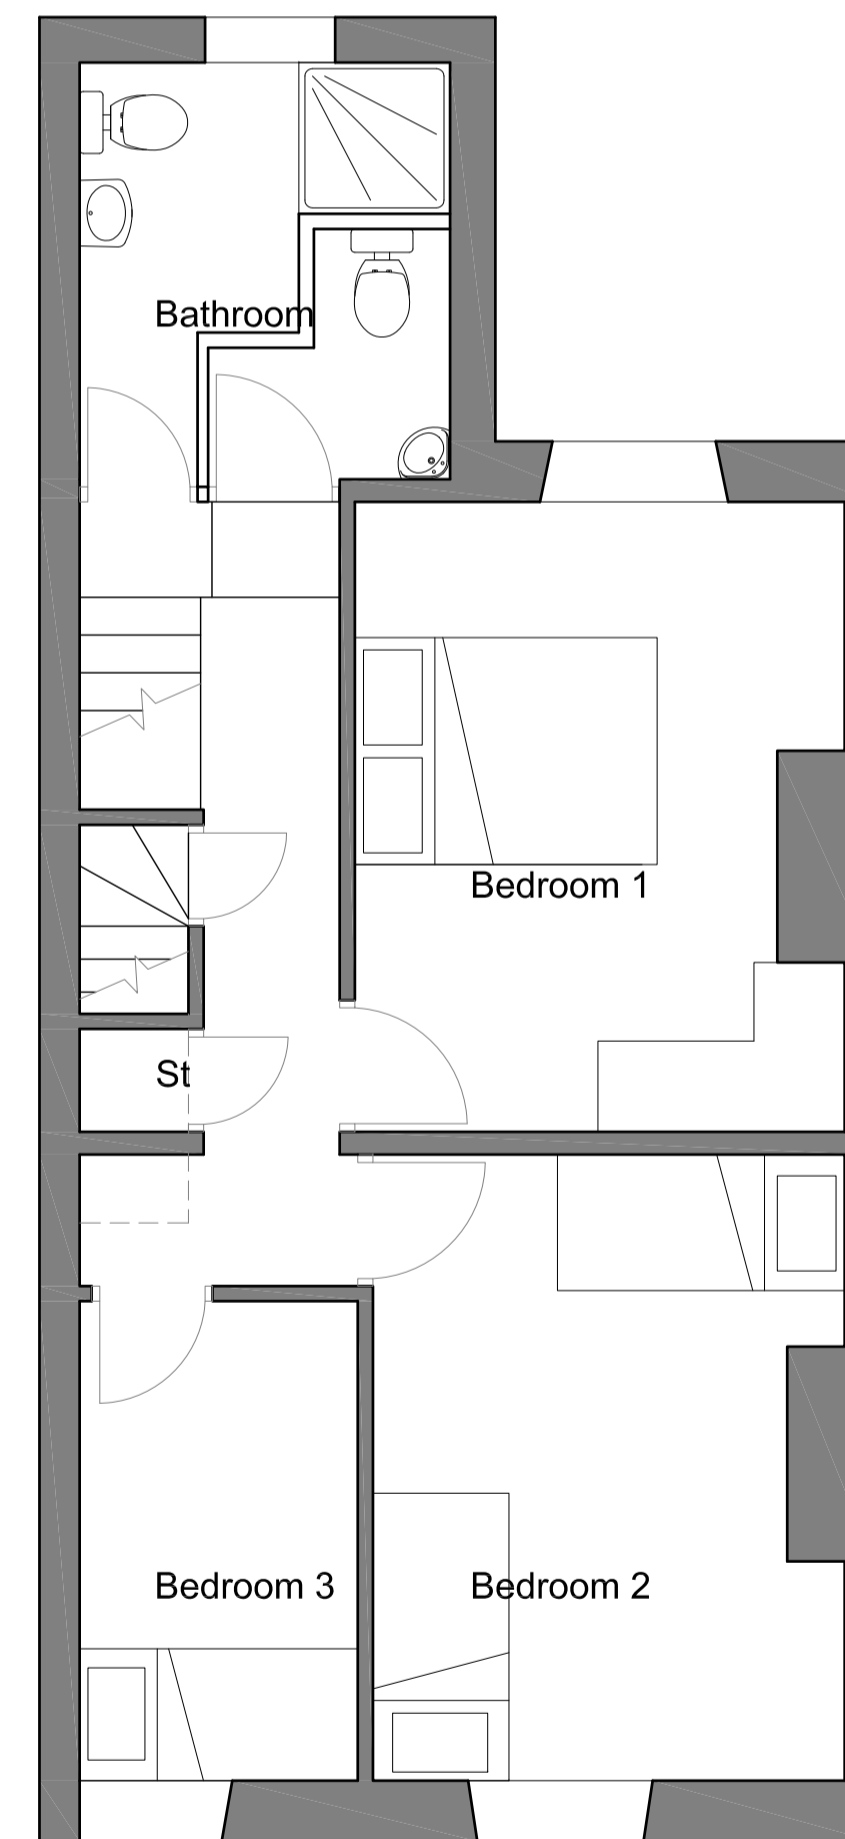

FIRST FLOOR

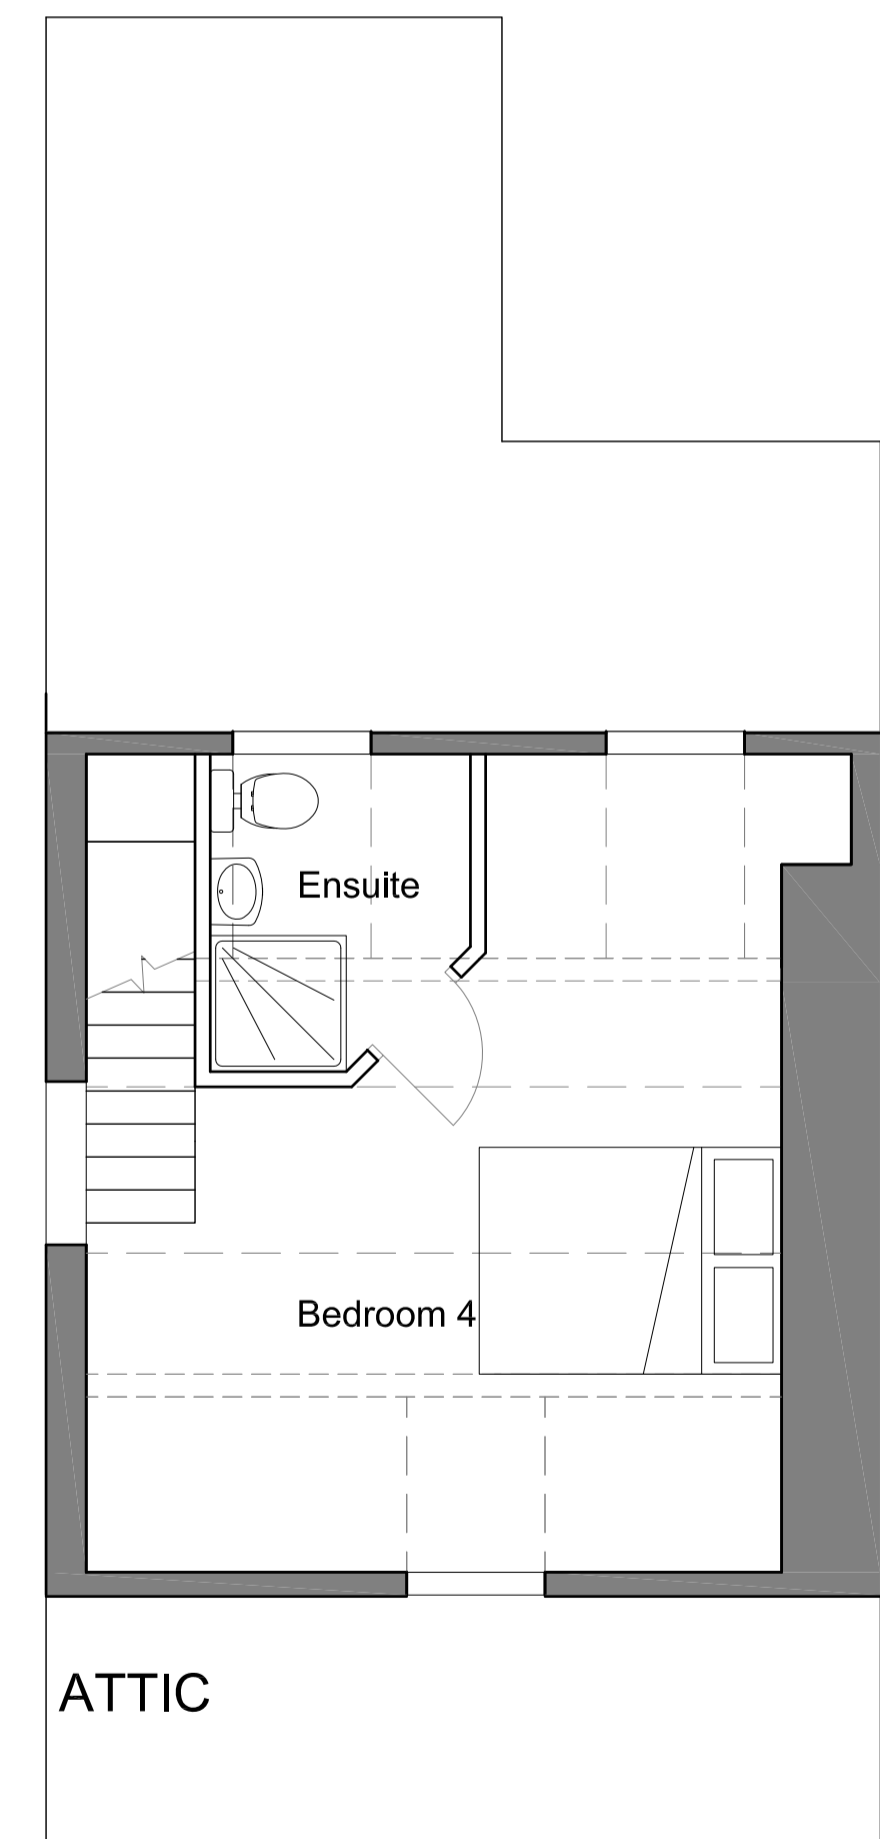

ATTIC

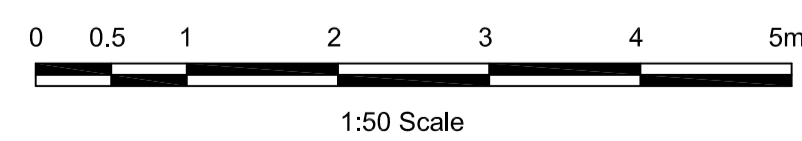

<b>Mr &amp; Mrs Preston</b>			
<b>52 Eshton Terrace, Clitheroe</b>		Scale <b>1:50 &amp; 1:100 @ A1</b>	
<b>Proposed Plans &amp; Elevations</b>			
Drawn <b>DME</b>	Checked <b>DME</b>	Approved	
www.psadesign.co.uk mail@psadesign.co.uk		Drwg No. <b>A3060/PL02</b>	
 <b>PSA</b> DESIGN engineering your environment CIVIL, STRUCTURAL, GEOTECHNICAL, TRANSPORT		Date <b>July 2019</b>	
		The Old Bank House 6 Berry Lane, Longridge Preston, PR3 3JA Tel. 01772 786066 Fax. 01772 786265	
Rev.	<b>a</b>		