



AGE

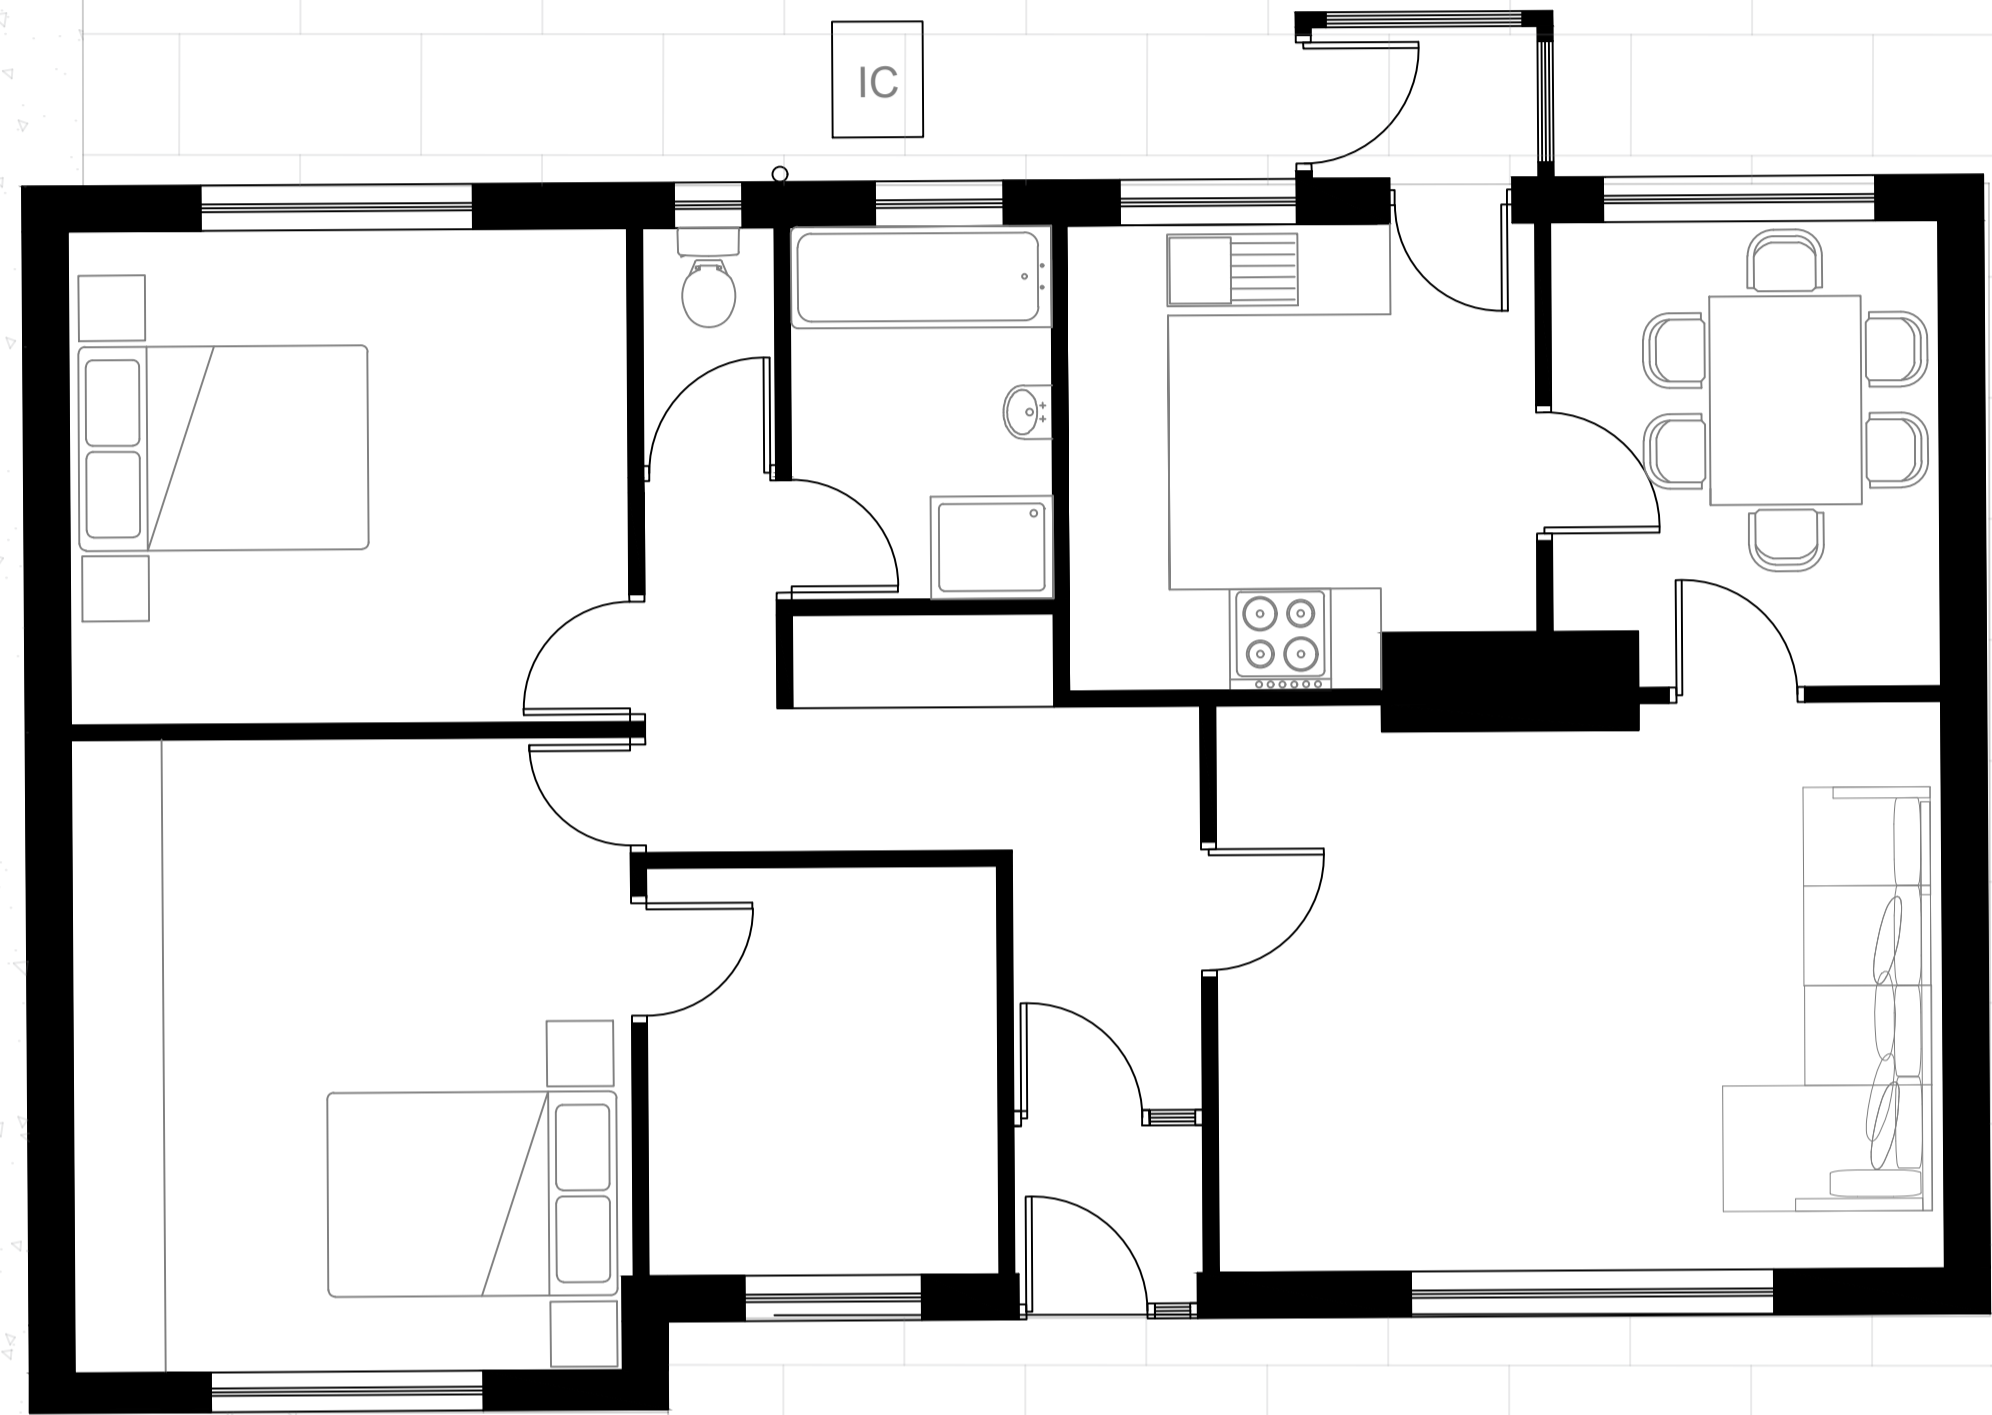


EXISTING FLOOR PLAN (1:50)


GARAGE

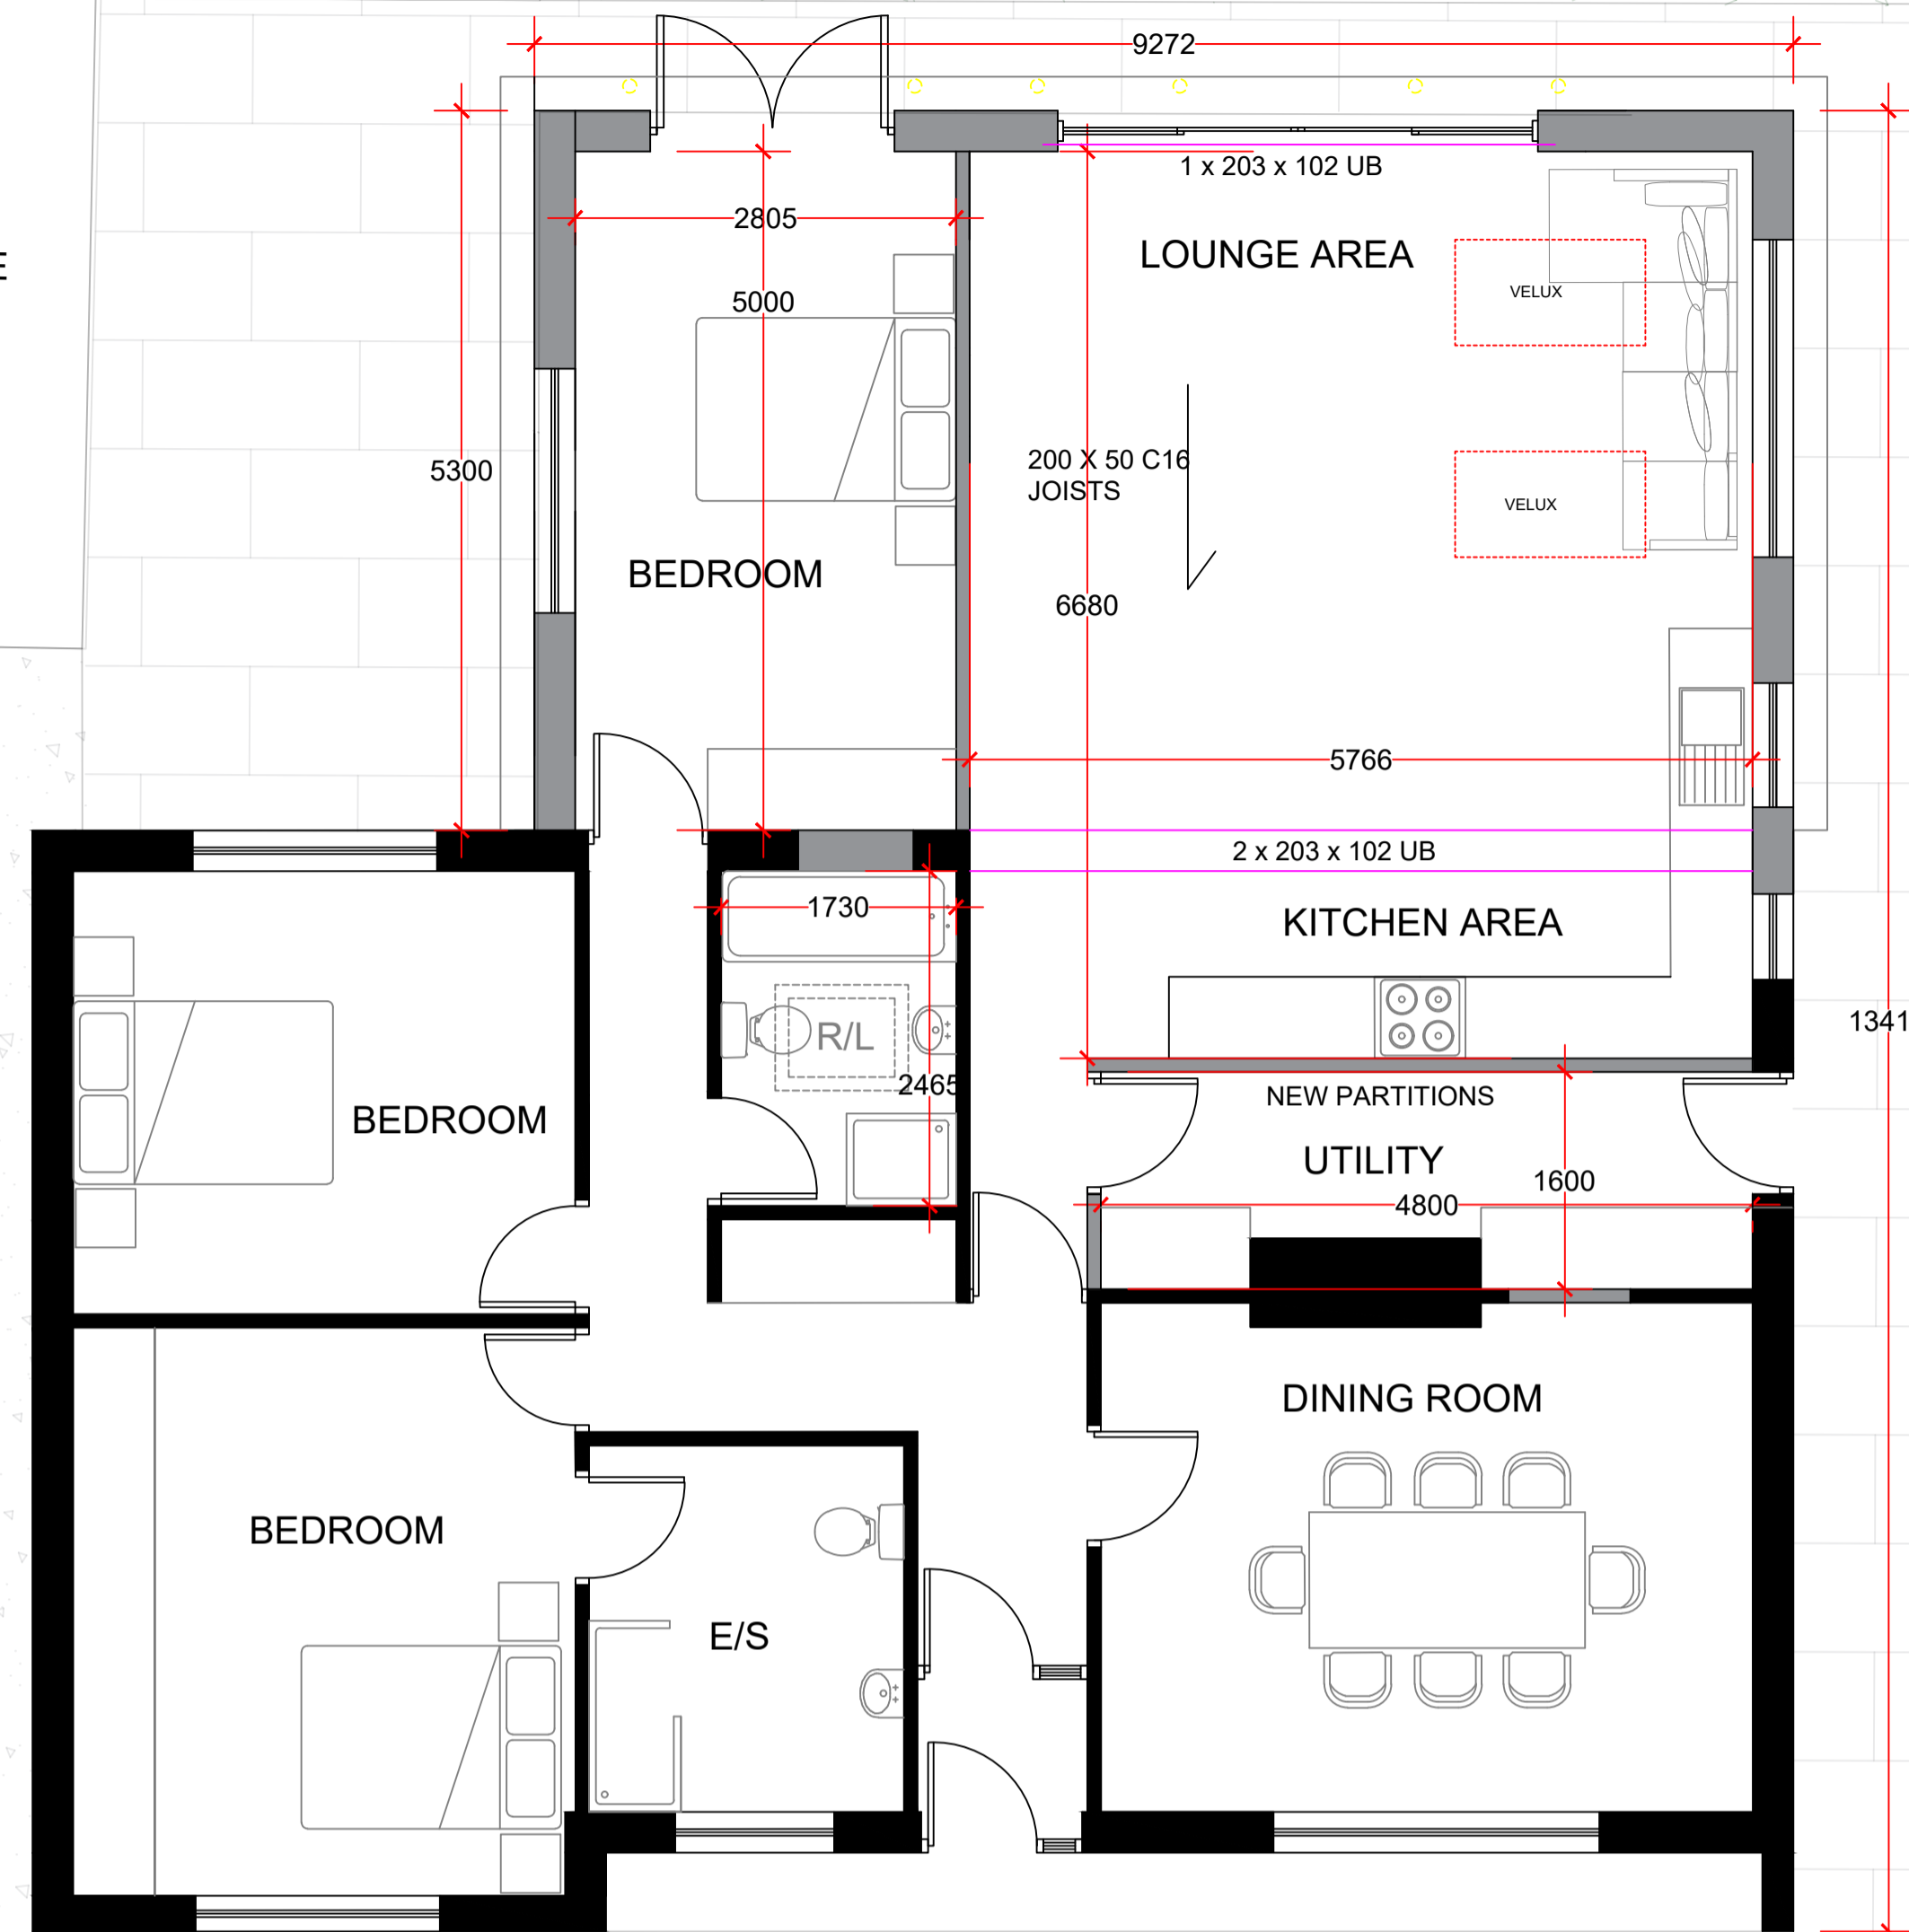

PROPOSED FLOOR PLAN (1:50)

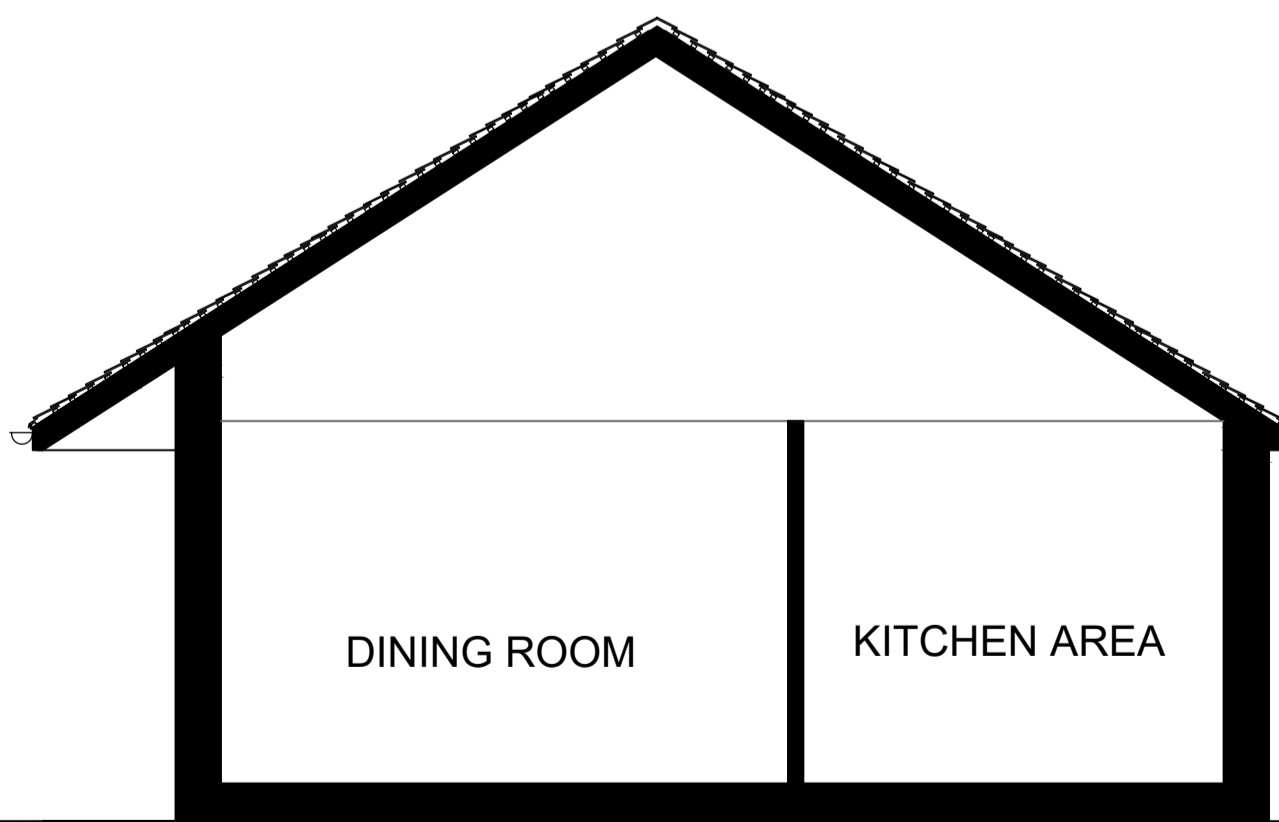

EXISTING SECTION

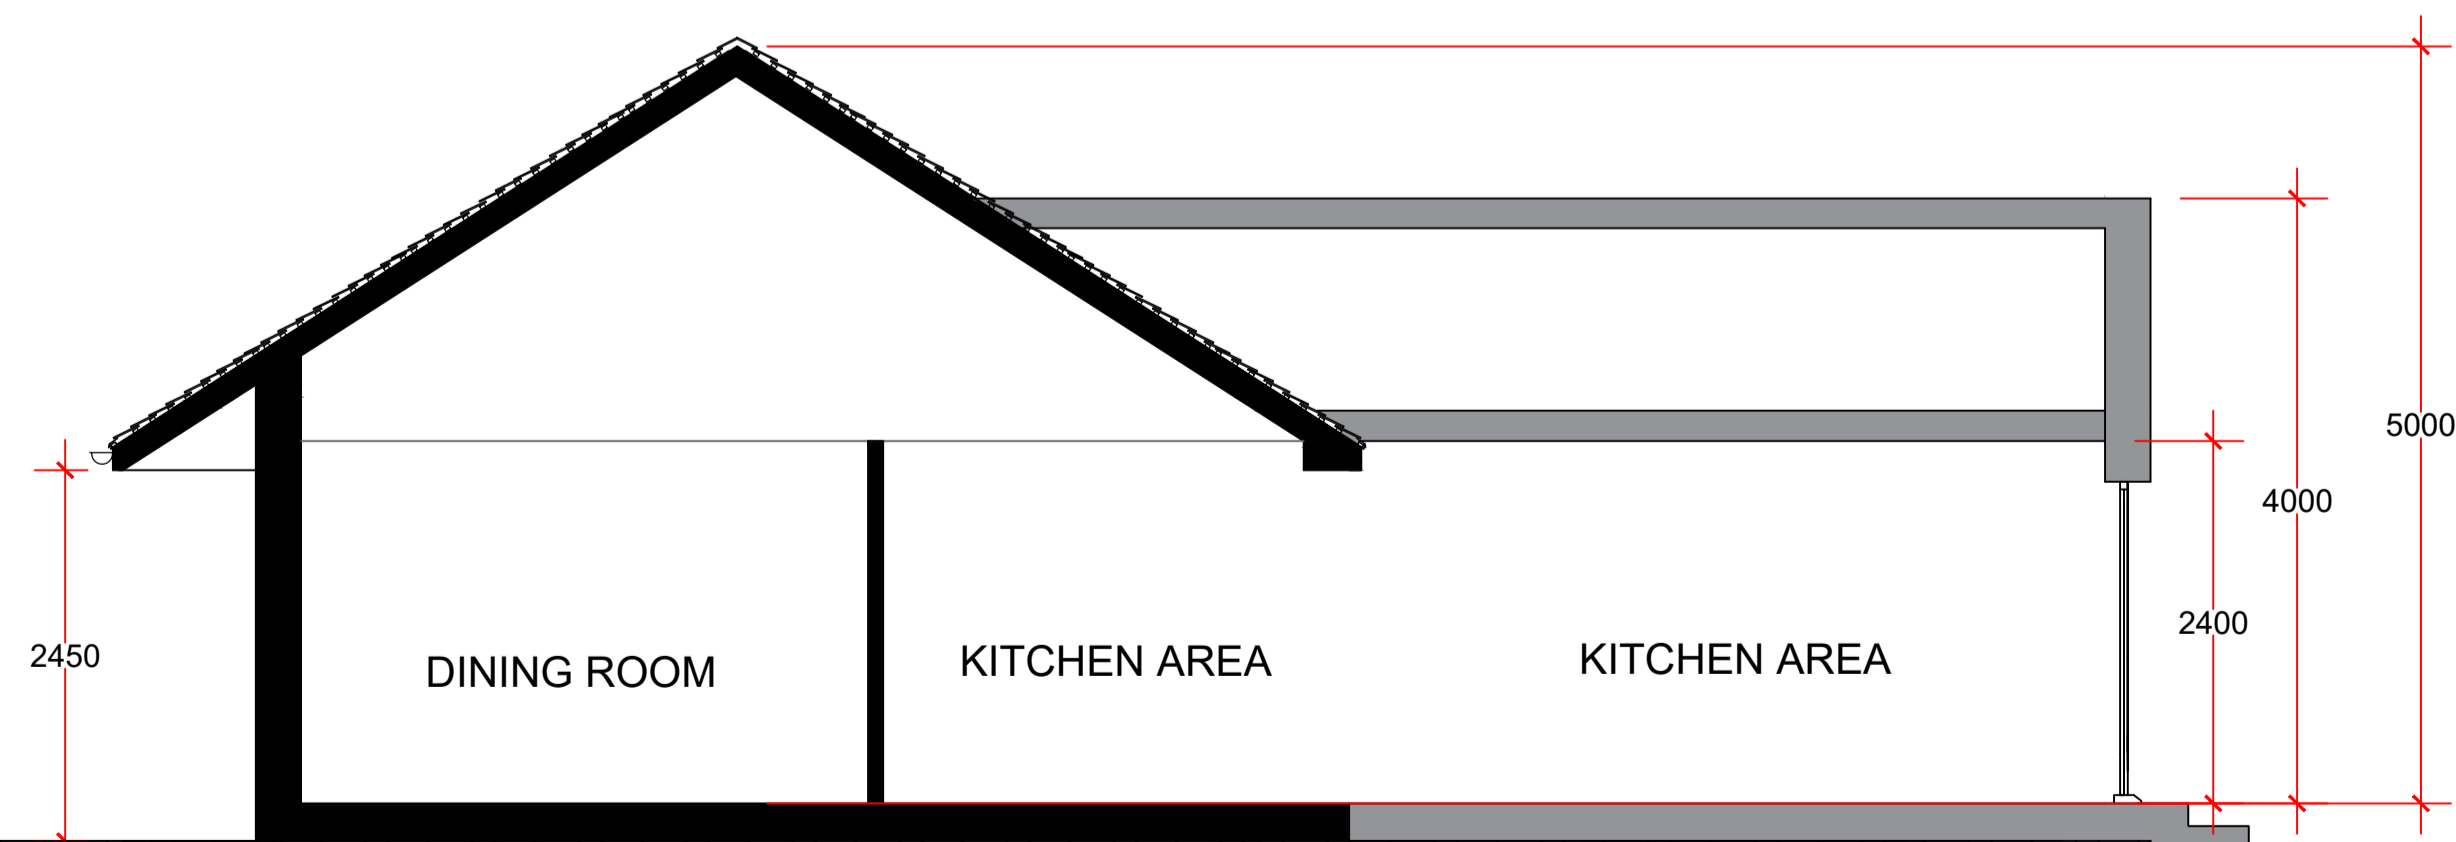

PROPOSED SECTION

Notes:

Peter Hitchen
Architects

project:
PROPOSED PITCHED ROOF
REAR EXTENSION TO 5
CARLETON AVENUE,
SIMONSTONE

client:
SARAH BARTLETT

drawing title:
PROPOSED FLOOR PLANS
AND SECTION

status:
PLANNING SUBMISSION

scale:
1:50 @ A1

drawn: DH checked: PH

date:
27/11/19

project no. PHA/397 drg. no. 200 rev. -