




Notes:

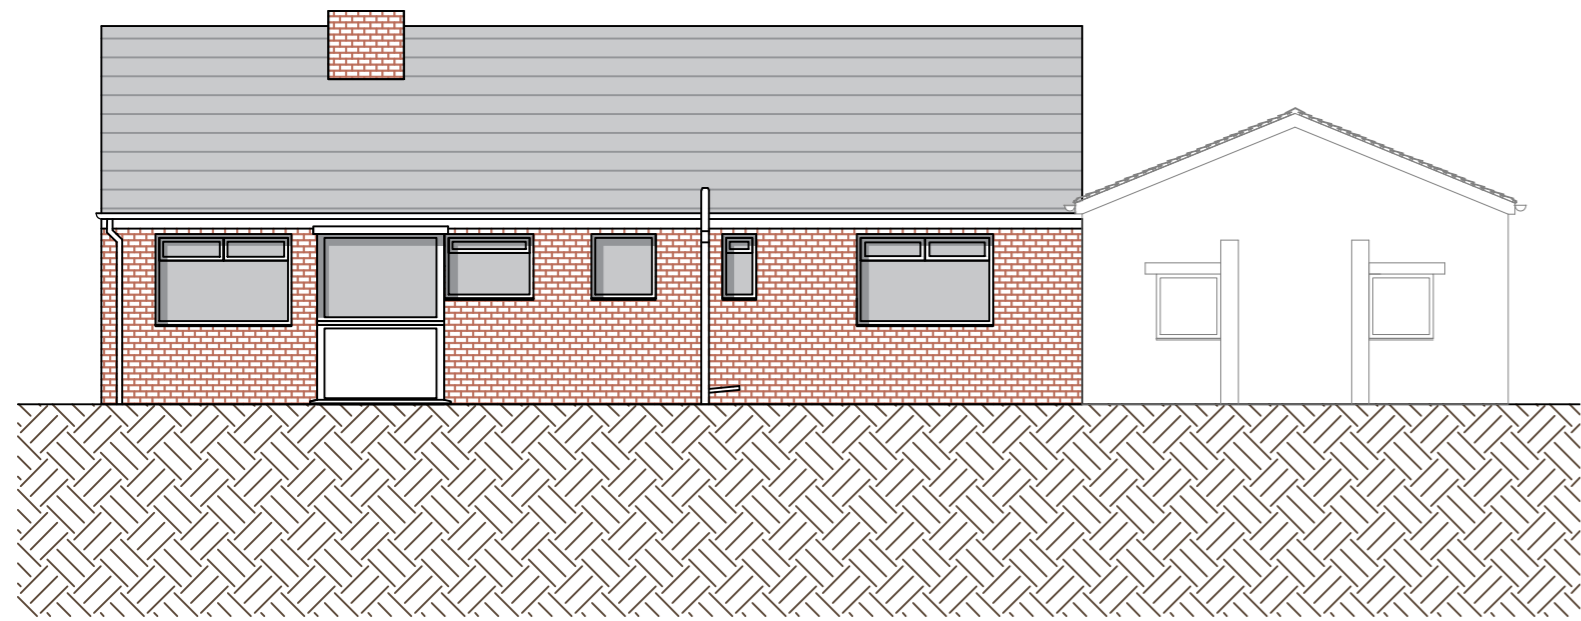


EXISTING EAST ELEVATION

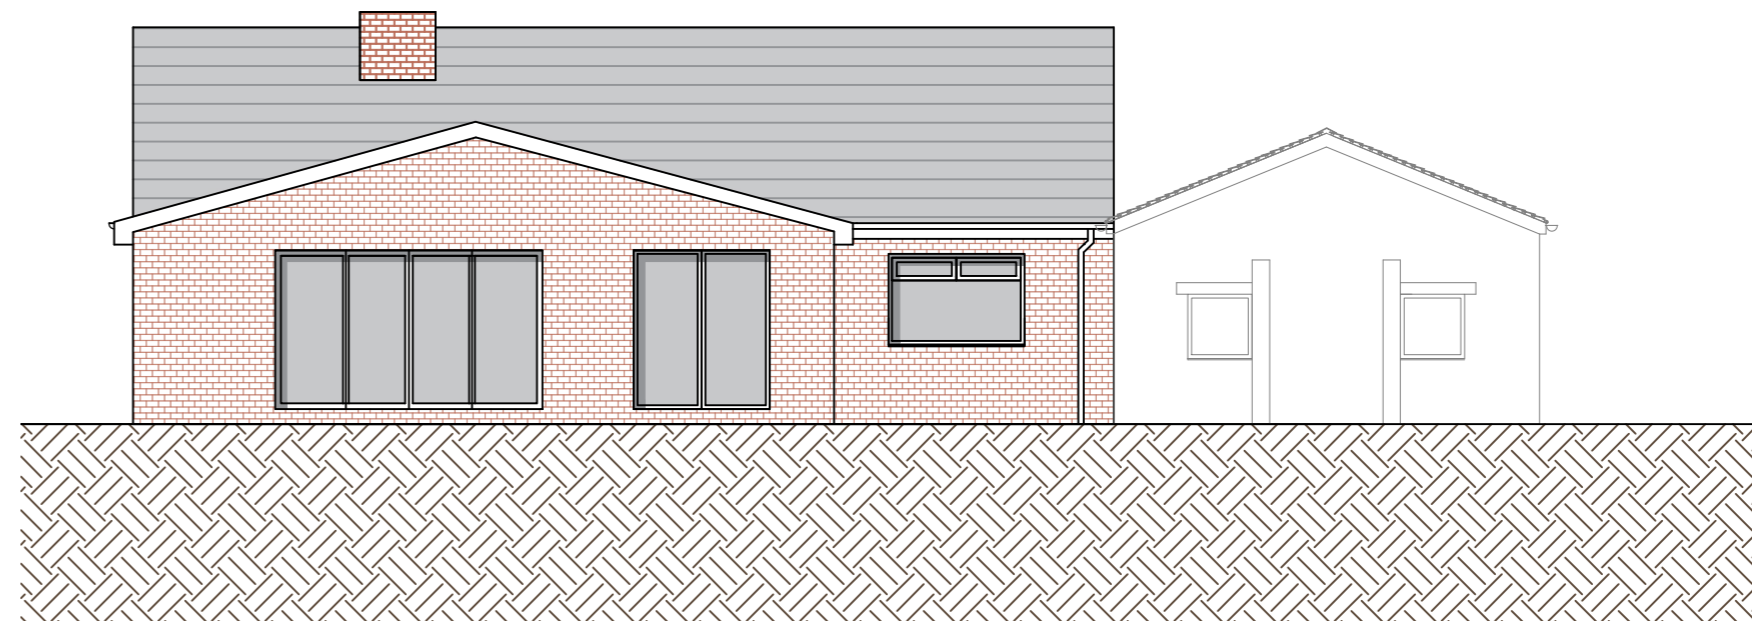


PROPOSED EAST ELEVATION

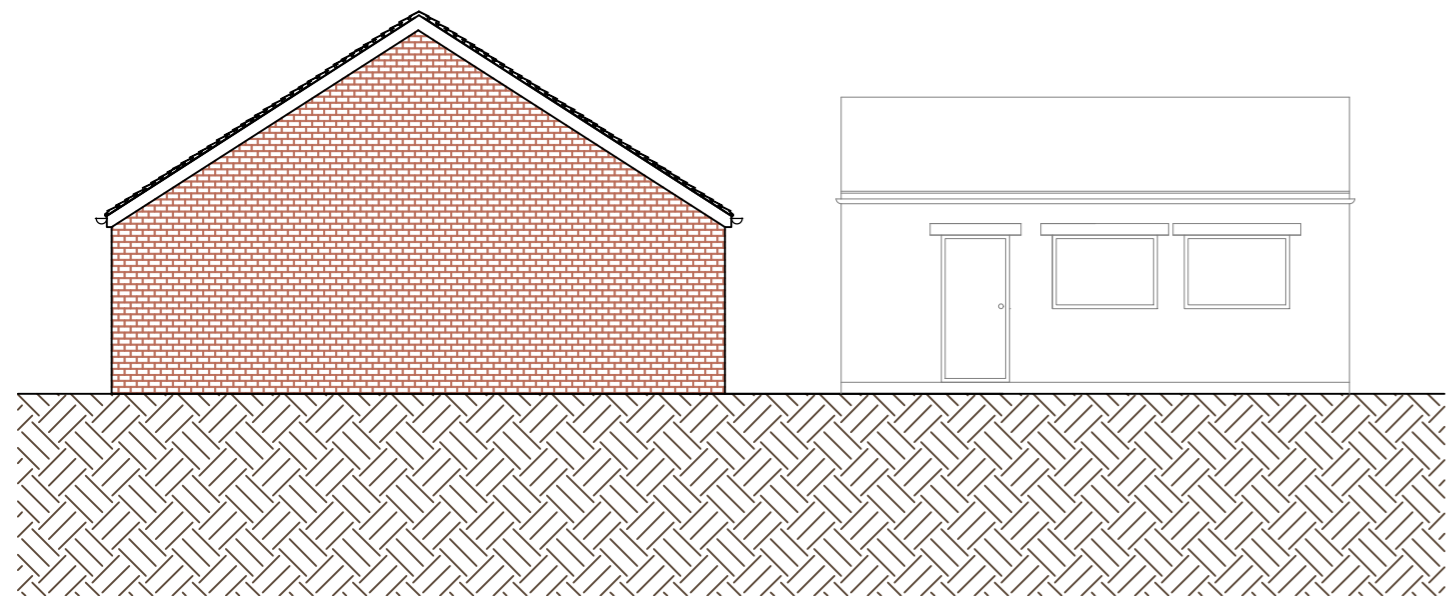


EXISTING SOUTH ELEVATION

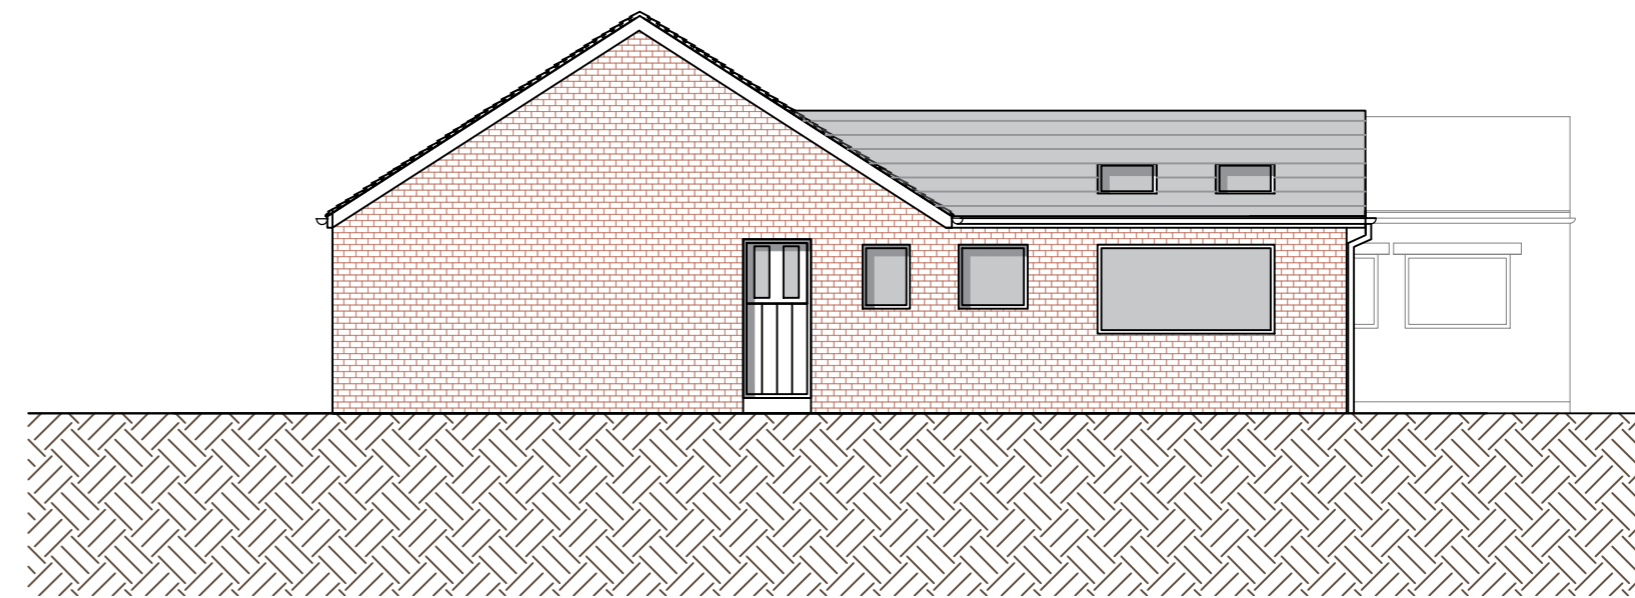

PROPOSED SOUTH ELEVATION

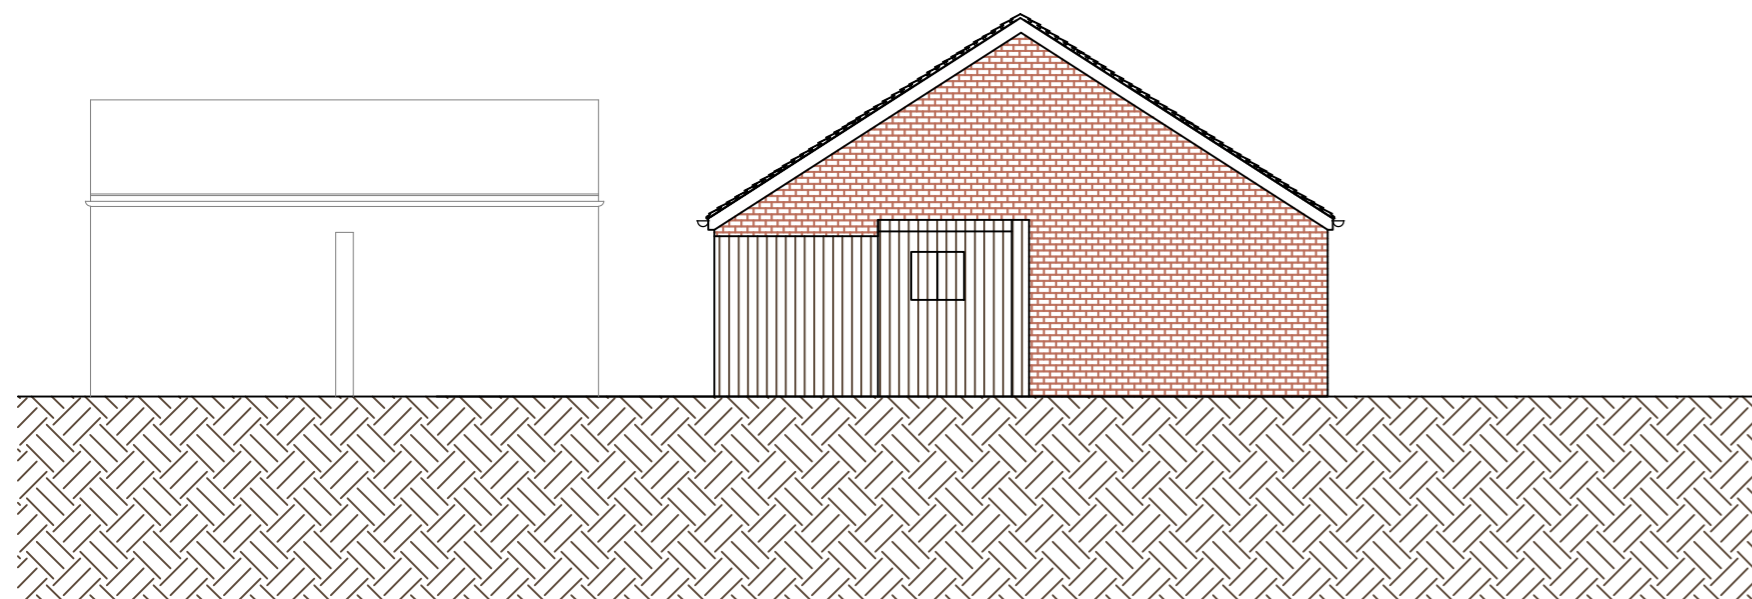

EXISTING NORTH ELEVATION

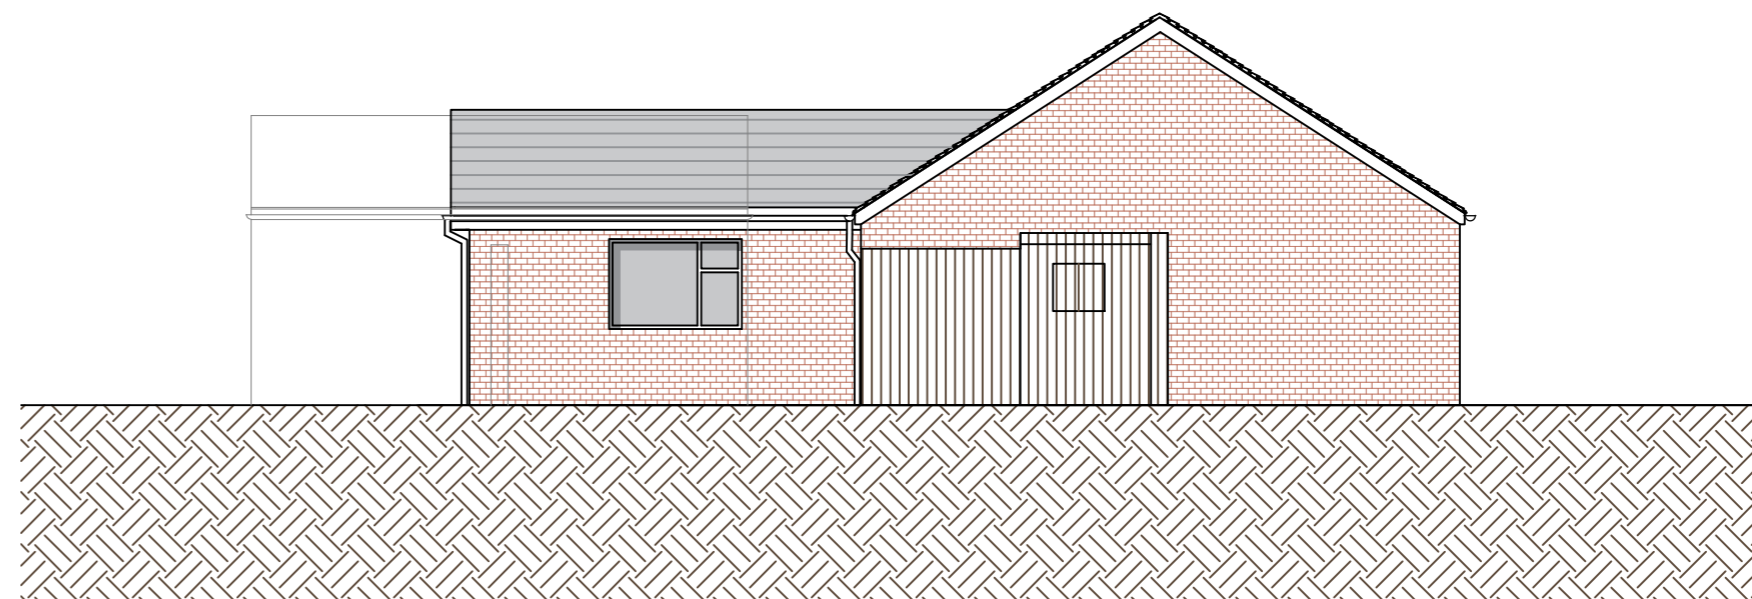

PROPOSED NORTH ELEVATION

Peter Hitchen  
Architects

project:  
PROPOSED PITCHED ROOF  
REAR EXTENSION TO 5  
CARLETON AVENUE,  
SIMONSTONE

client:  
SARAH BARTLETT

drawing title:  
EXISTING AND PROPOSED  
ELEVATIONS

status:  
PLANNING SUBMISSION

scale:  
1:100 @ A2

drawn: DH checked: PH

date:  
27/11/19

project no. PHA/397  
drg. no. 100  
rev. -