




Notes:

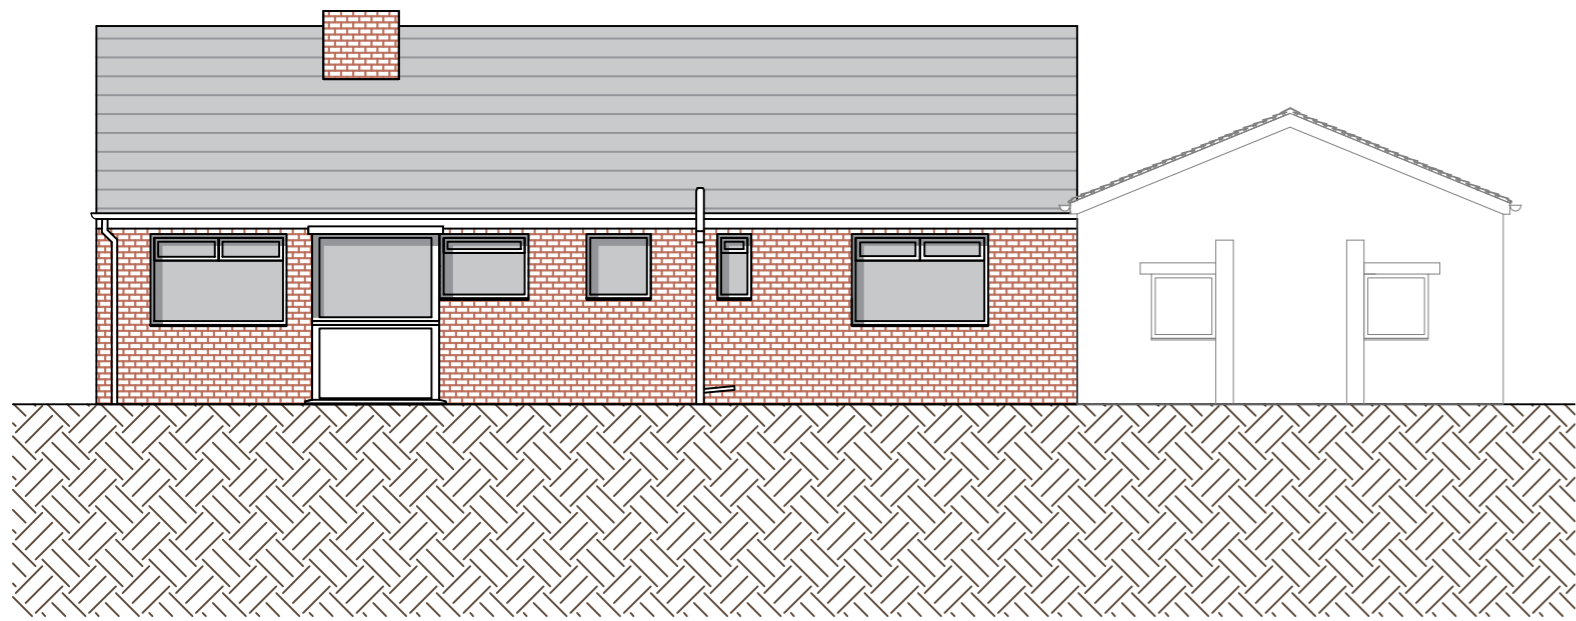


EXISTING EAST ELEVATION

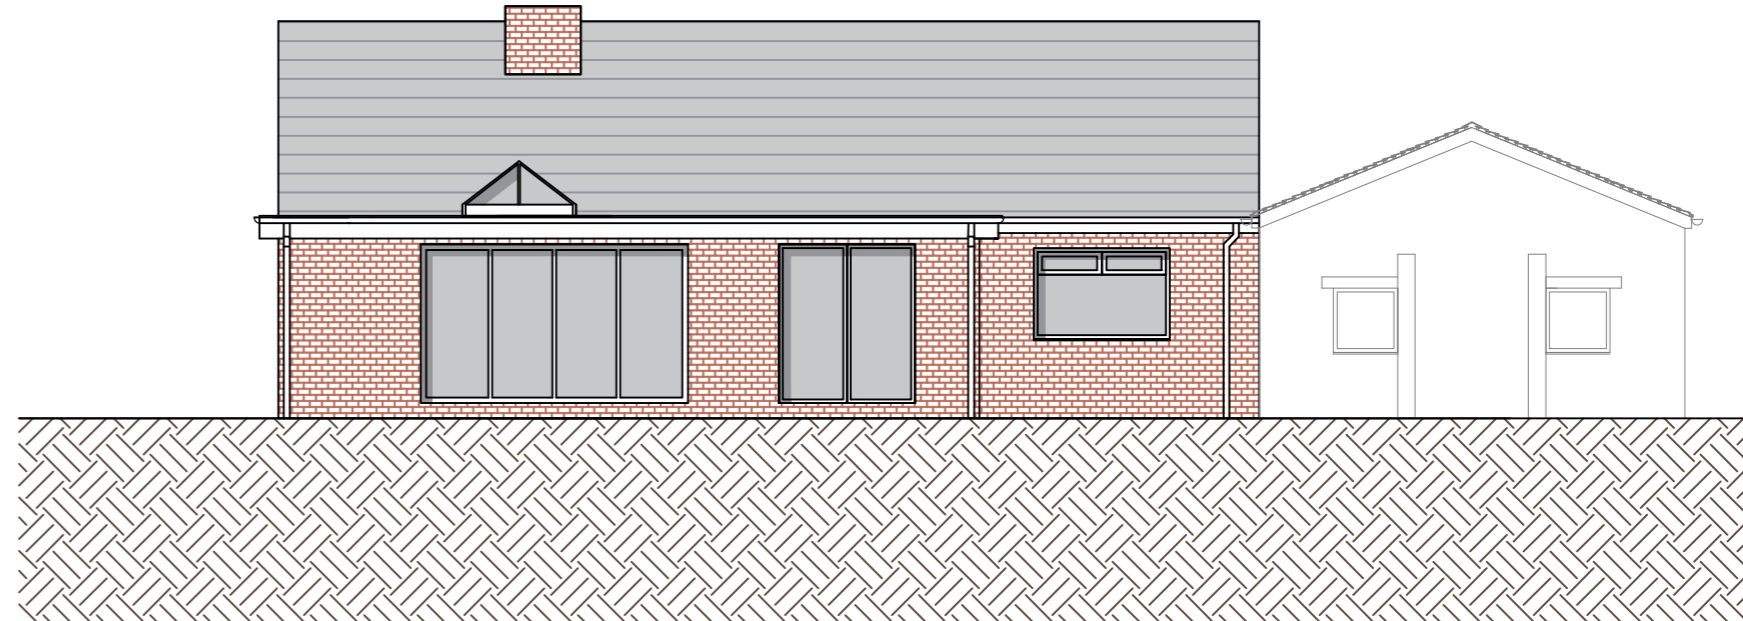


PROPOSED EAST ELEVATION

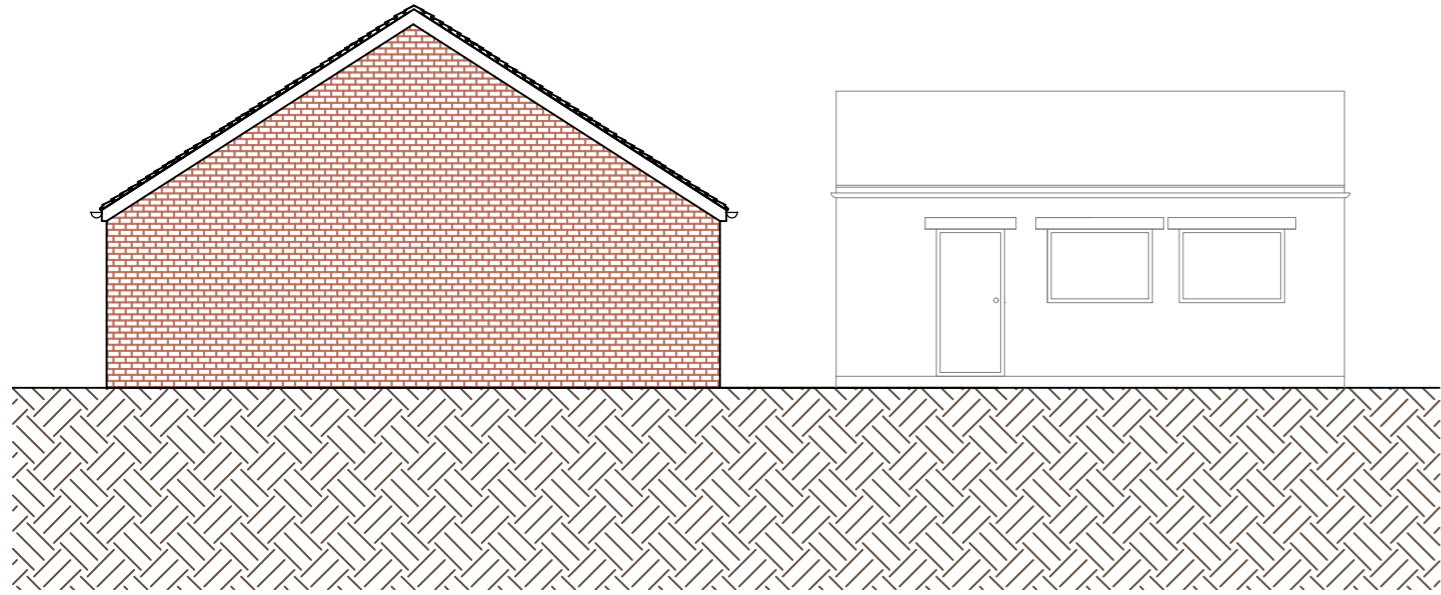


EXISTING SOUTH ELEVATION

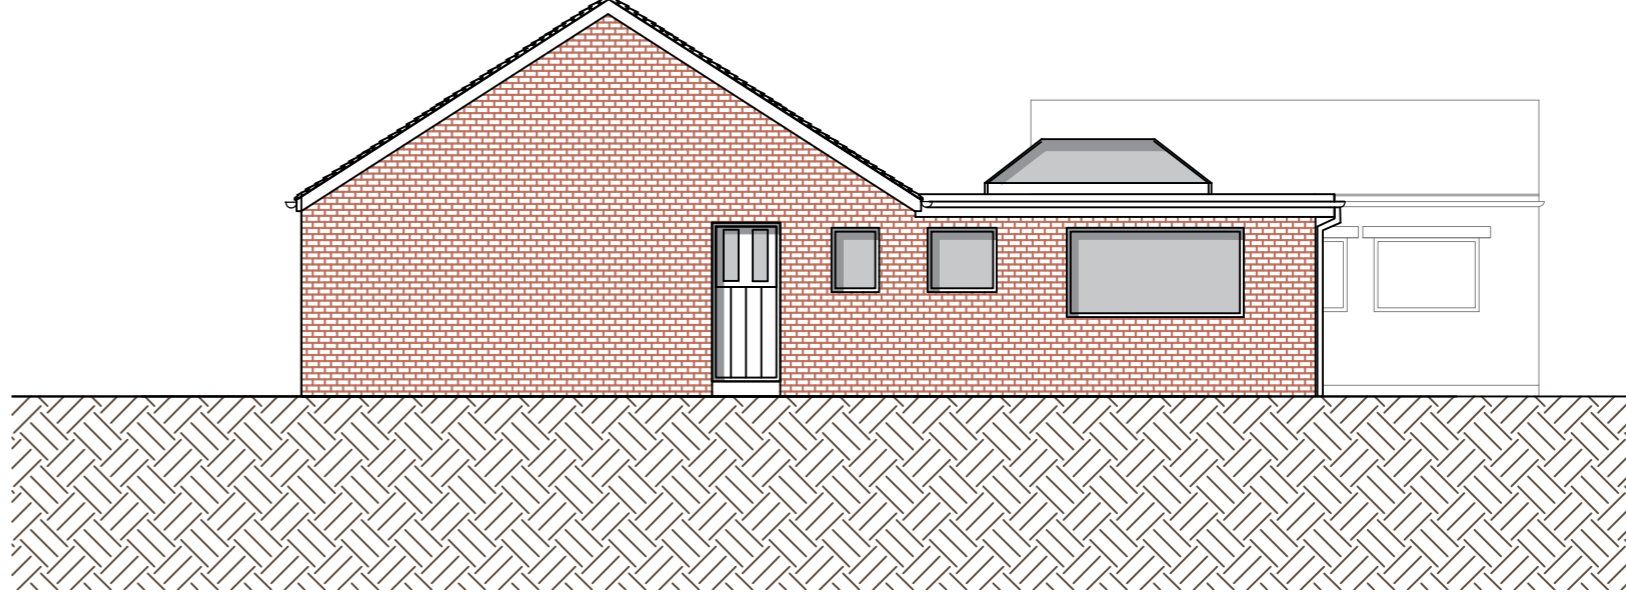

PROPOSED SOUTH ELEVATION

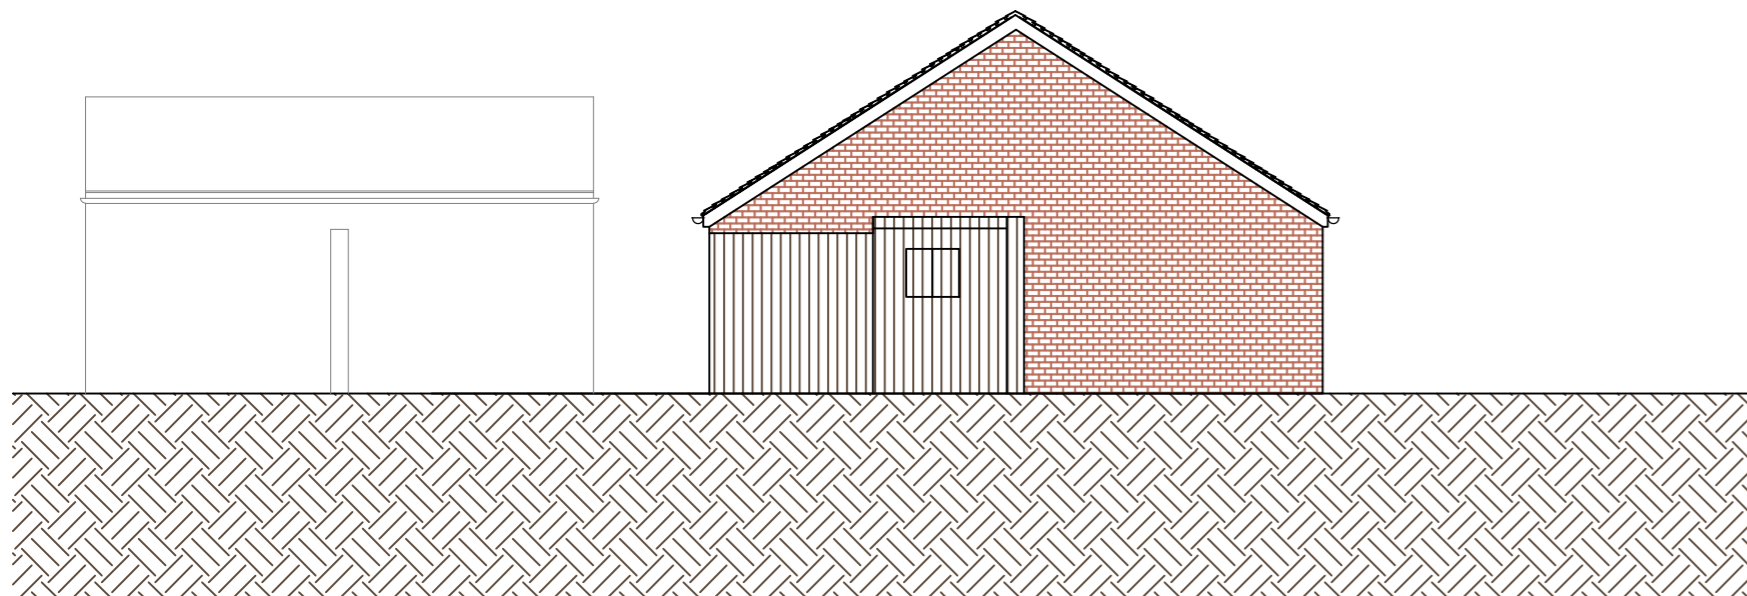

EXISTING NORTH ELEVATION

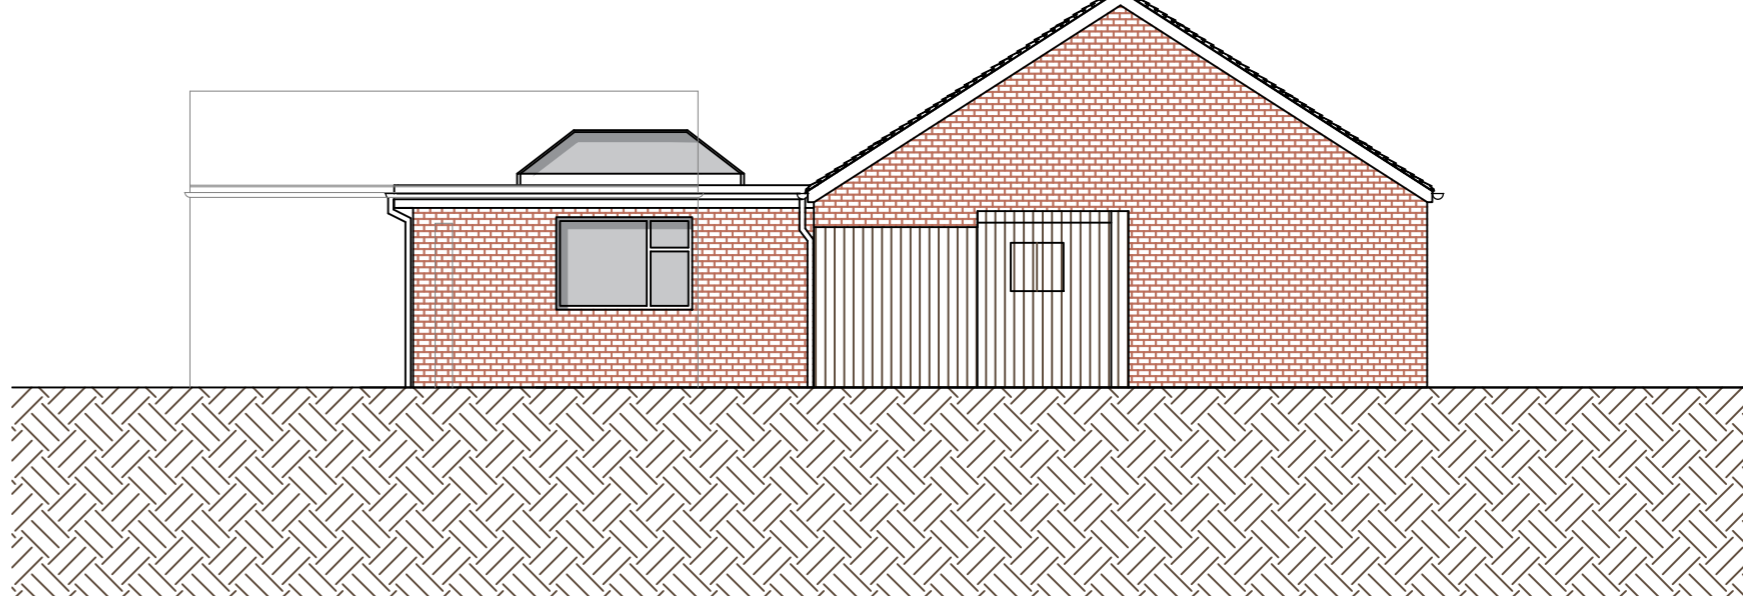

PROPOSED NORTH ELEVATION

Peter Hitchen
Architects

project:
PROPOSED FLAT ROOF REAR
EXTENSION TO 5 CARLETON
AVENUE, SIMONSTONE

client:
SARAH BARTLETT

drawing title:
EXISTING AND PROPOSED
ELEVATIONS

status:
PLANNING SUBMISSION

scale:
1:100 @ A2

drawn: DH checked: PH

date:
19/11/19

project no. PHA/397
drg. no. 100
rev. -