



AGE

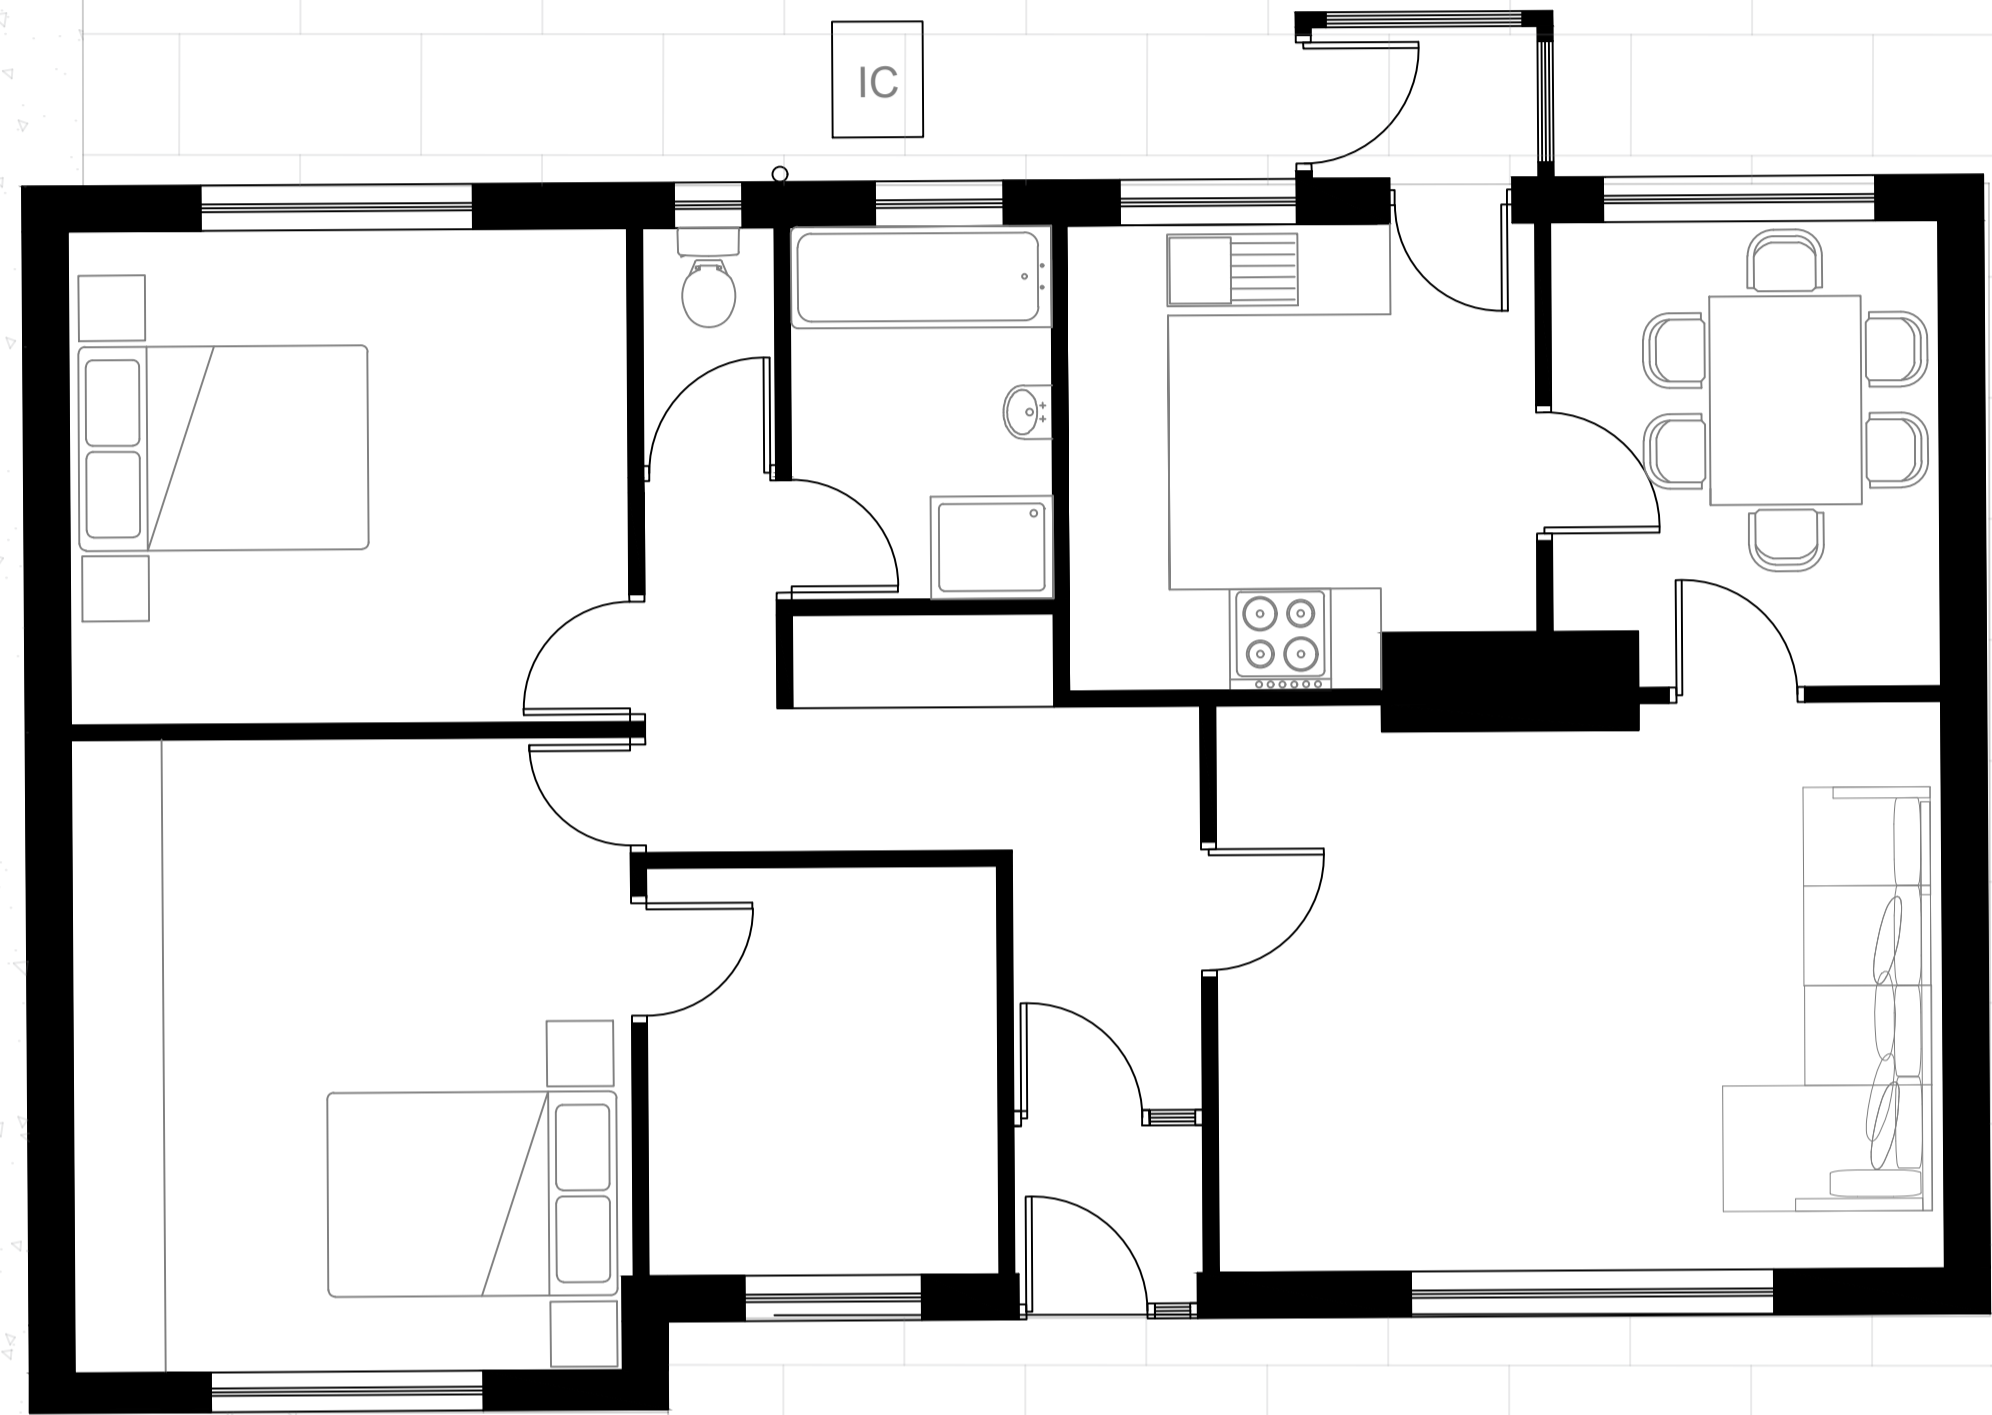


EXISTING FLOOR PLAN (1:50)


GARAGE

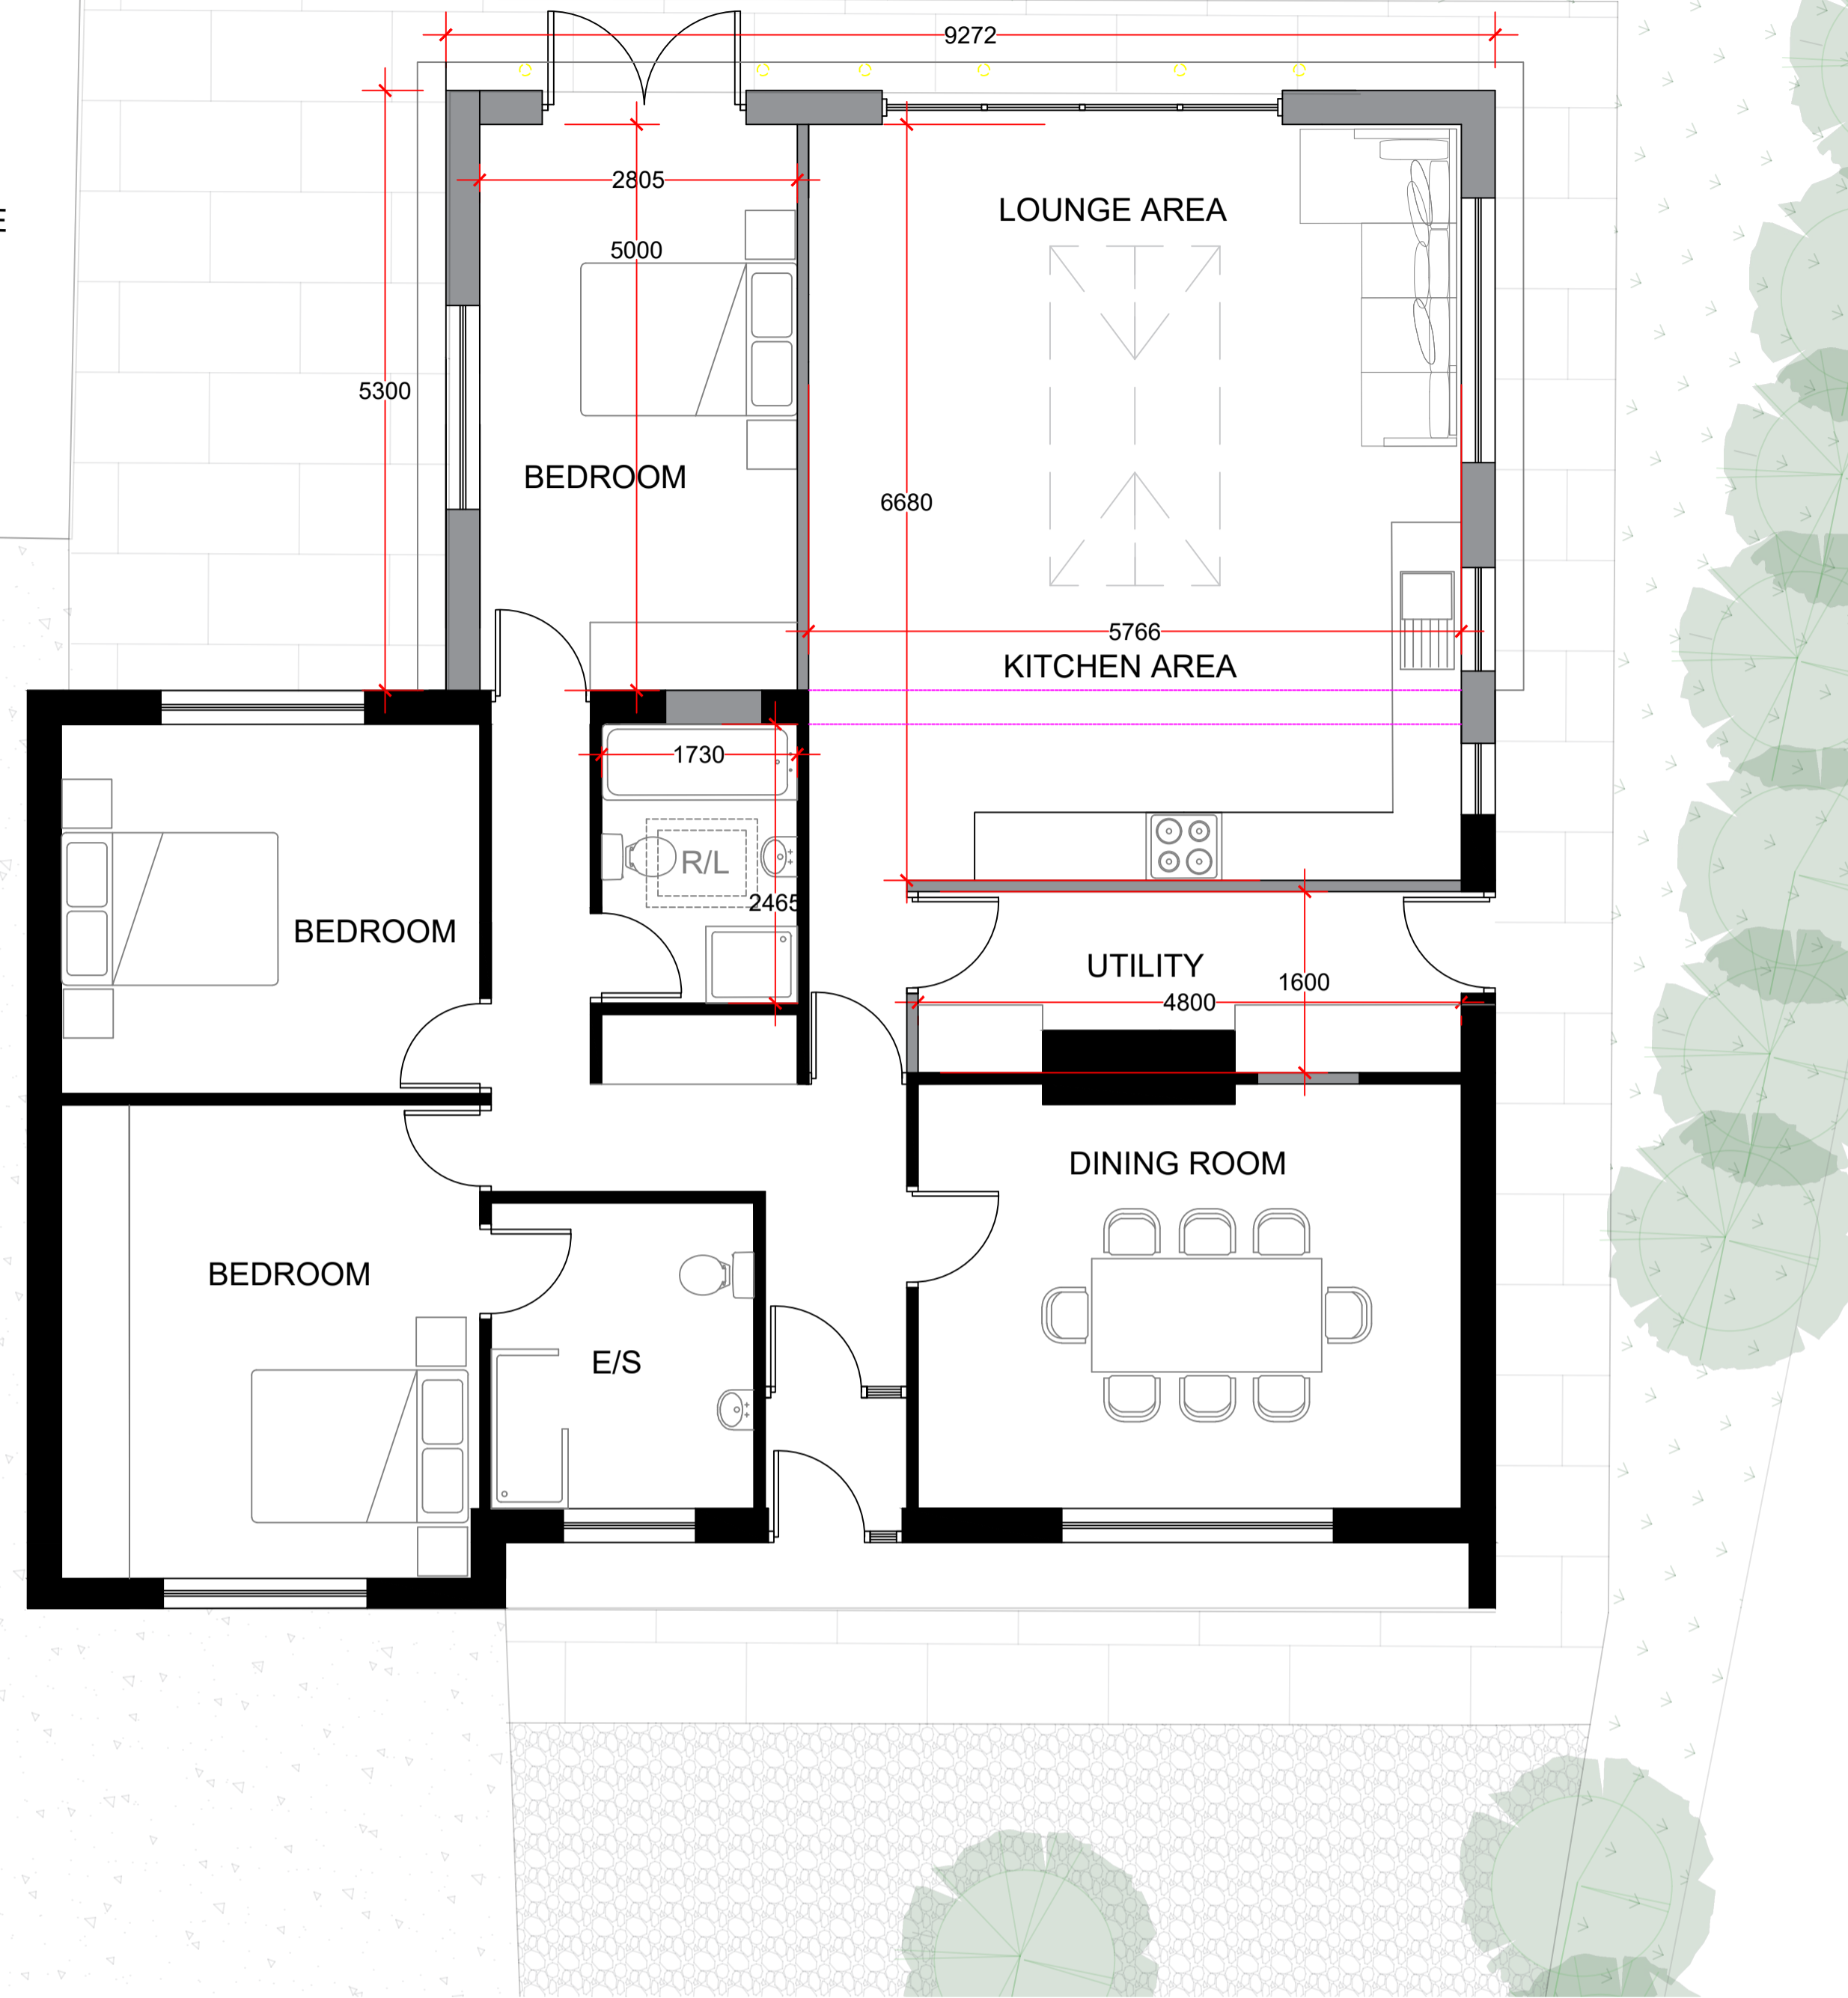

PROPOSED FLOOR PLAN (1:50)

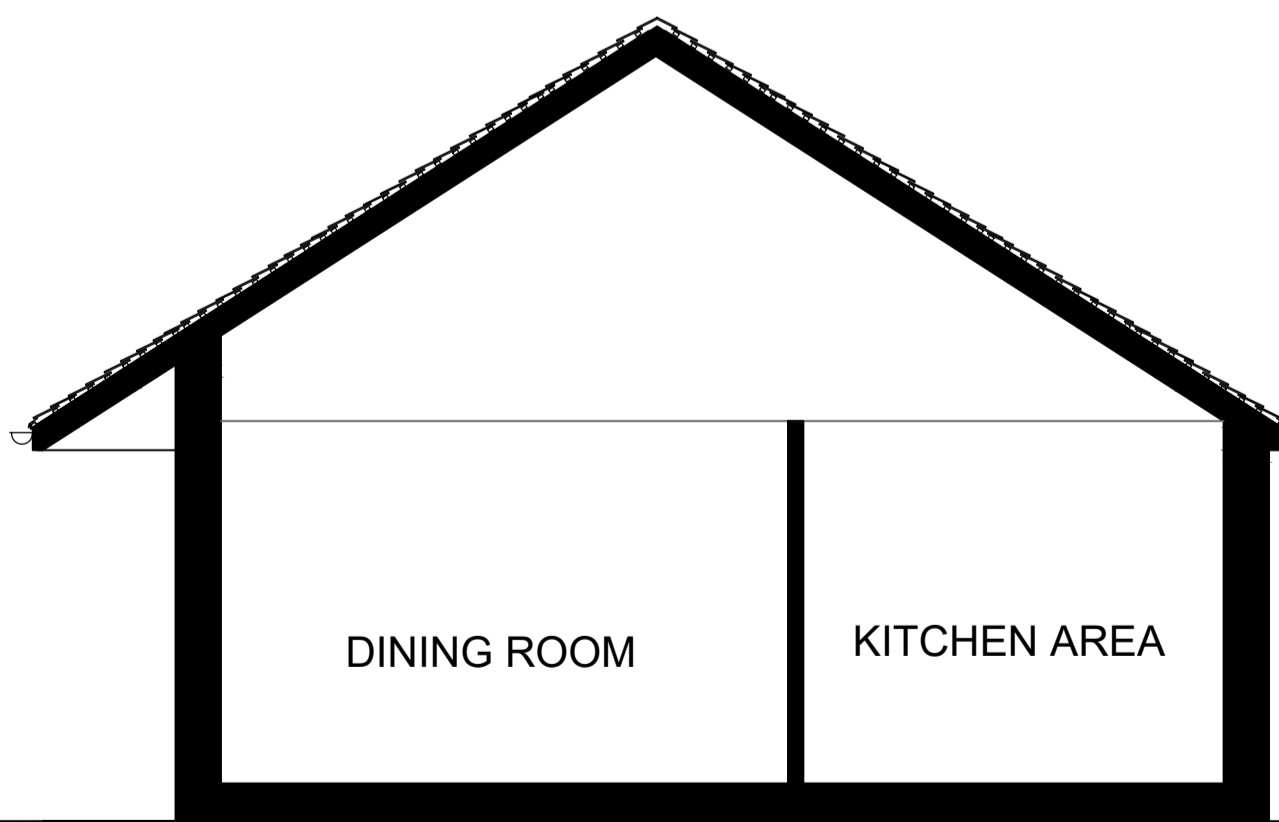

EXISTING SECTION

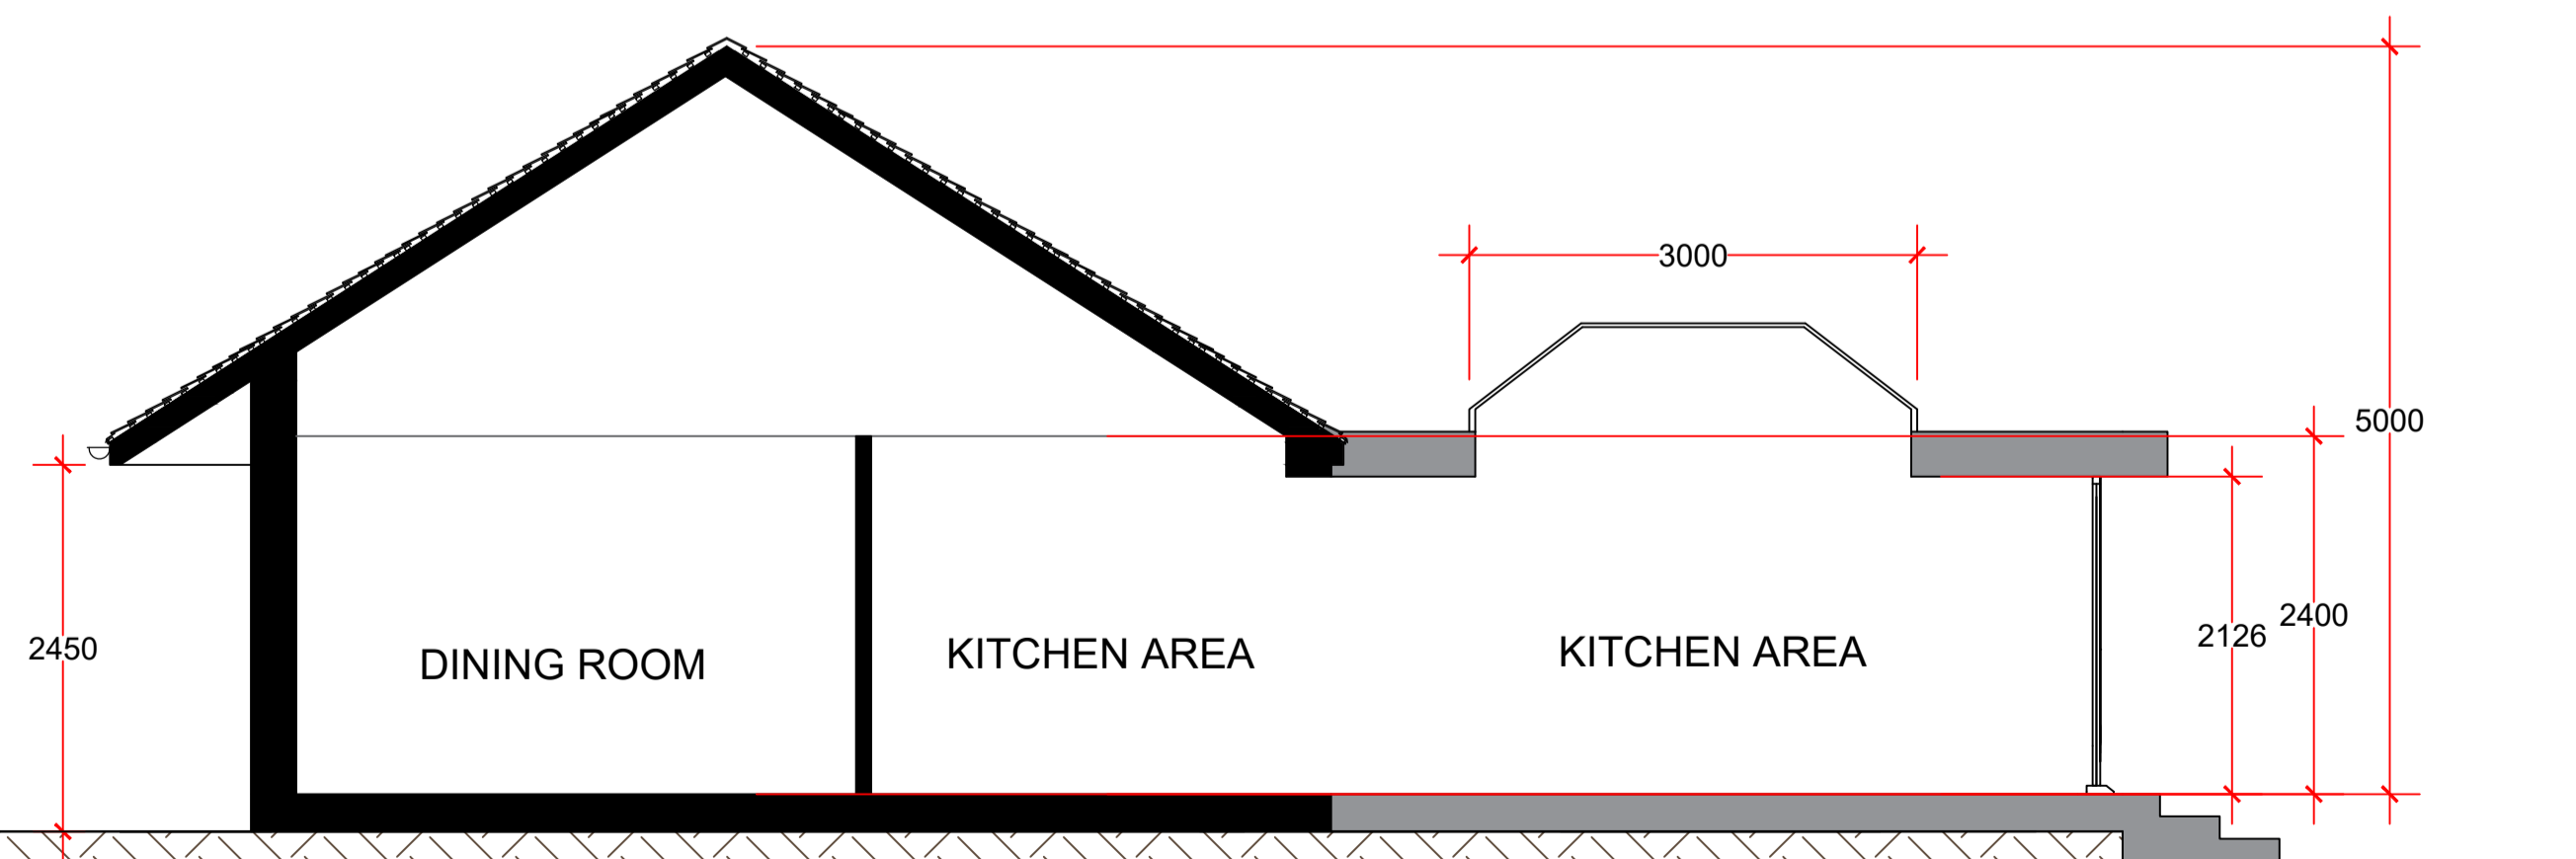

PROPOSED SECTION

Notes:

Peter Hitchen
Architects

project:
PROPOSED FLAT ROOF REAR
EXTENSION TO 5
CHARLETON AVENUE,
SIMONSTONE

client:
SARAH BARTLETT

drawing title:
PROPOSED FLOOR PLANS
AND SECTION

status:
PLANNING SUBMISSION

scale:
1:50 @ A1

drawn: DH checked: PH

date:
19/11/19

project no. PHA/397 drg. no. 200 rev. -