

NOTES:

PROPOSED REAR EXTENSION TO 8 BACK LANE, RIMMINGTON.

**MATERIALITY:**

**WALLS:**  
REAR EXTENSION TO CONSTRUCTED IN STONE TO MATCH EXISTING .

**ROOF:**  
PROPOSED PITCHED ROOF TO BE OF A SLATE FINISH TO MATCH EXISTING.  
PROPOSED FLAT ROOF, TO BE OF A FIBREGLOSS FINISH.

**WINDOWS & DOORS:**  
WINDOWS TO BE TIMBER WITH A PAINTED FINISH WITH STONE HEADS & CILLS TO MATCH EXISTING.

No.	Description	Date

CLIENT:

MR & MRS EDEN-PORTER

PROJECT:

PROPOSED REAR EXTENSION  
TO 8 BACK LANE,  
RIMMINGTON

SHEET:

SITE PLANS IN  
CONTEXT


Project number	PHA/277
Date	13/11/2019
Drawn by	RH
Checked by	PH

A101

Scale	1 : 200
Sheet size	A1



1 EXISTING SITE PLAN  
1 : 200

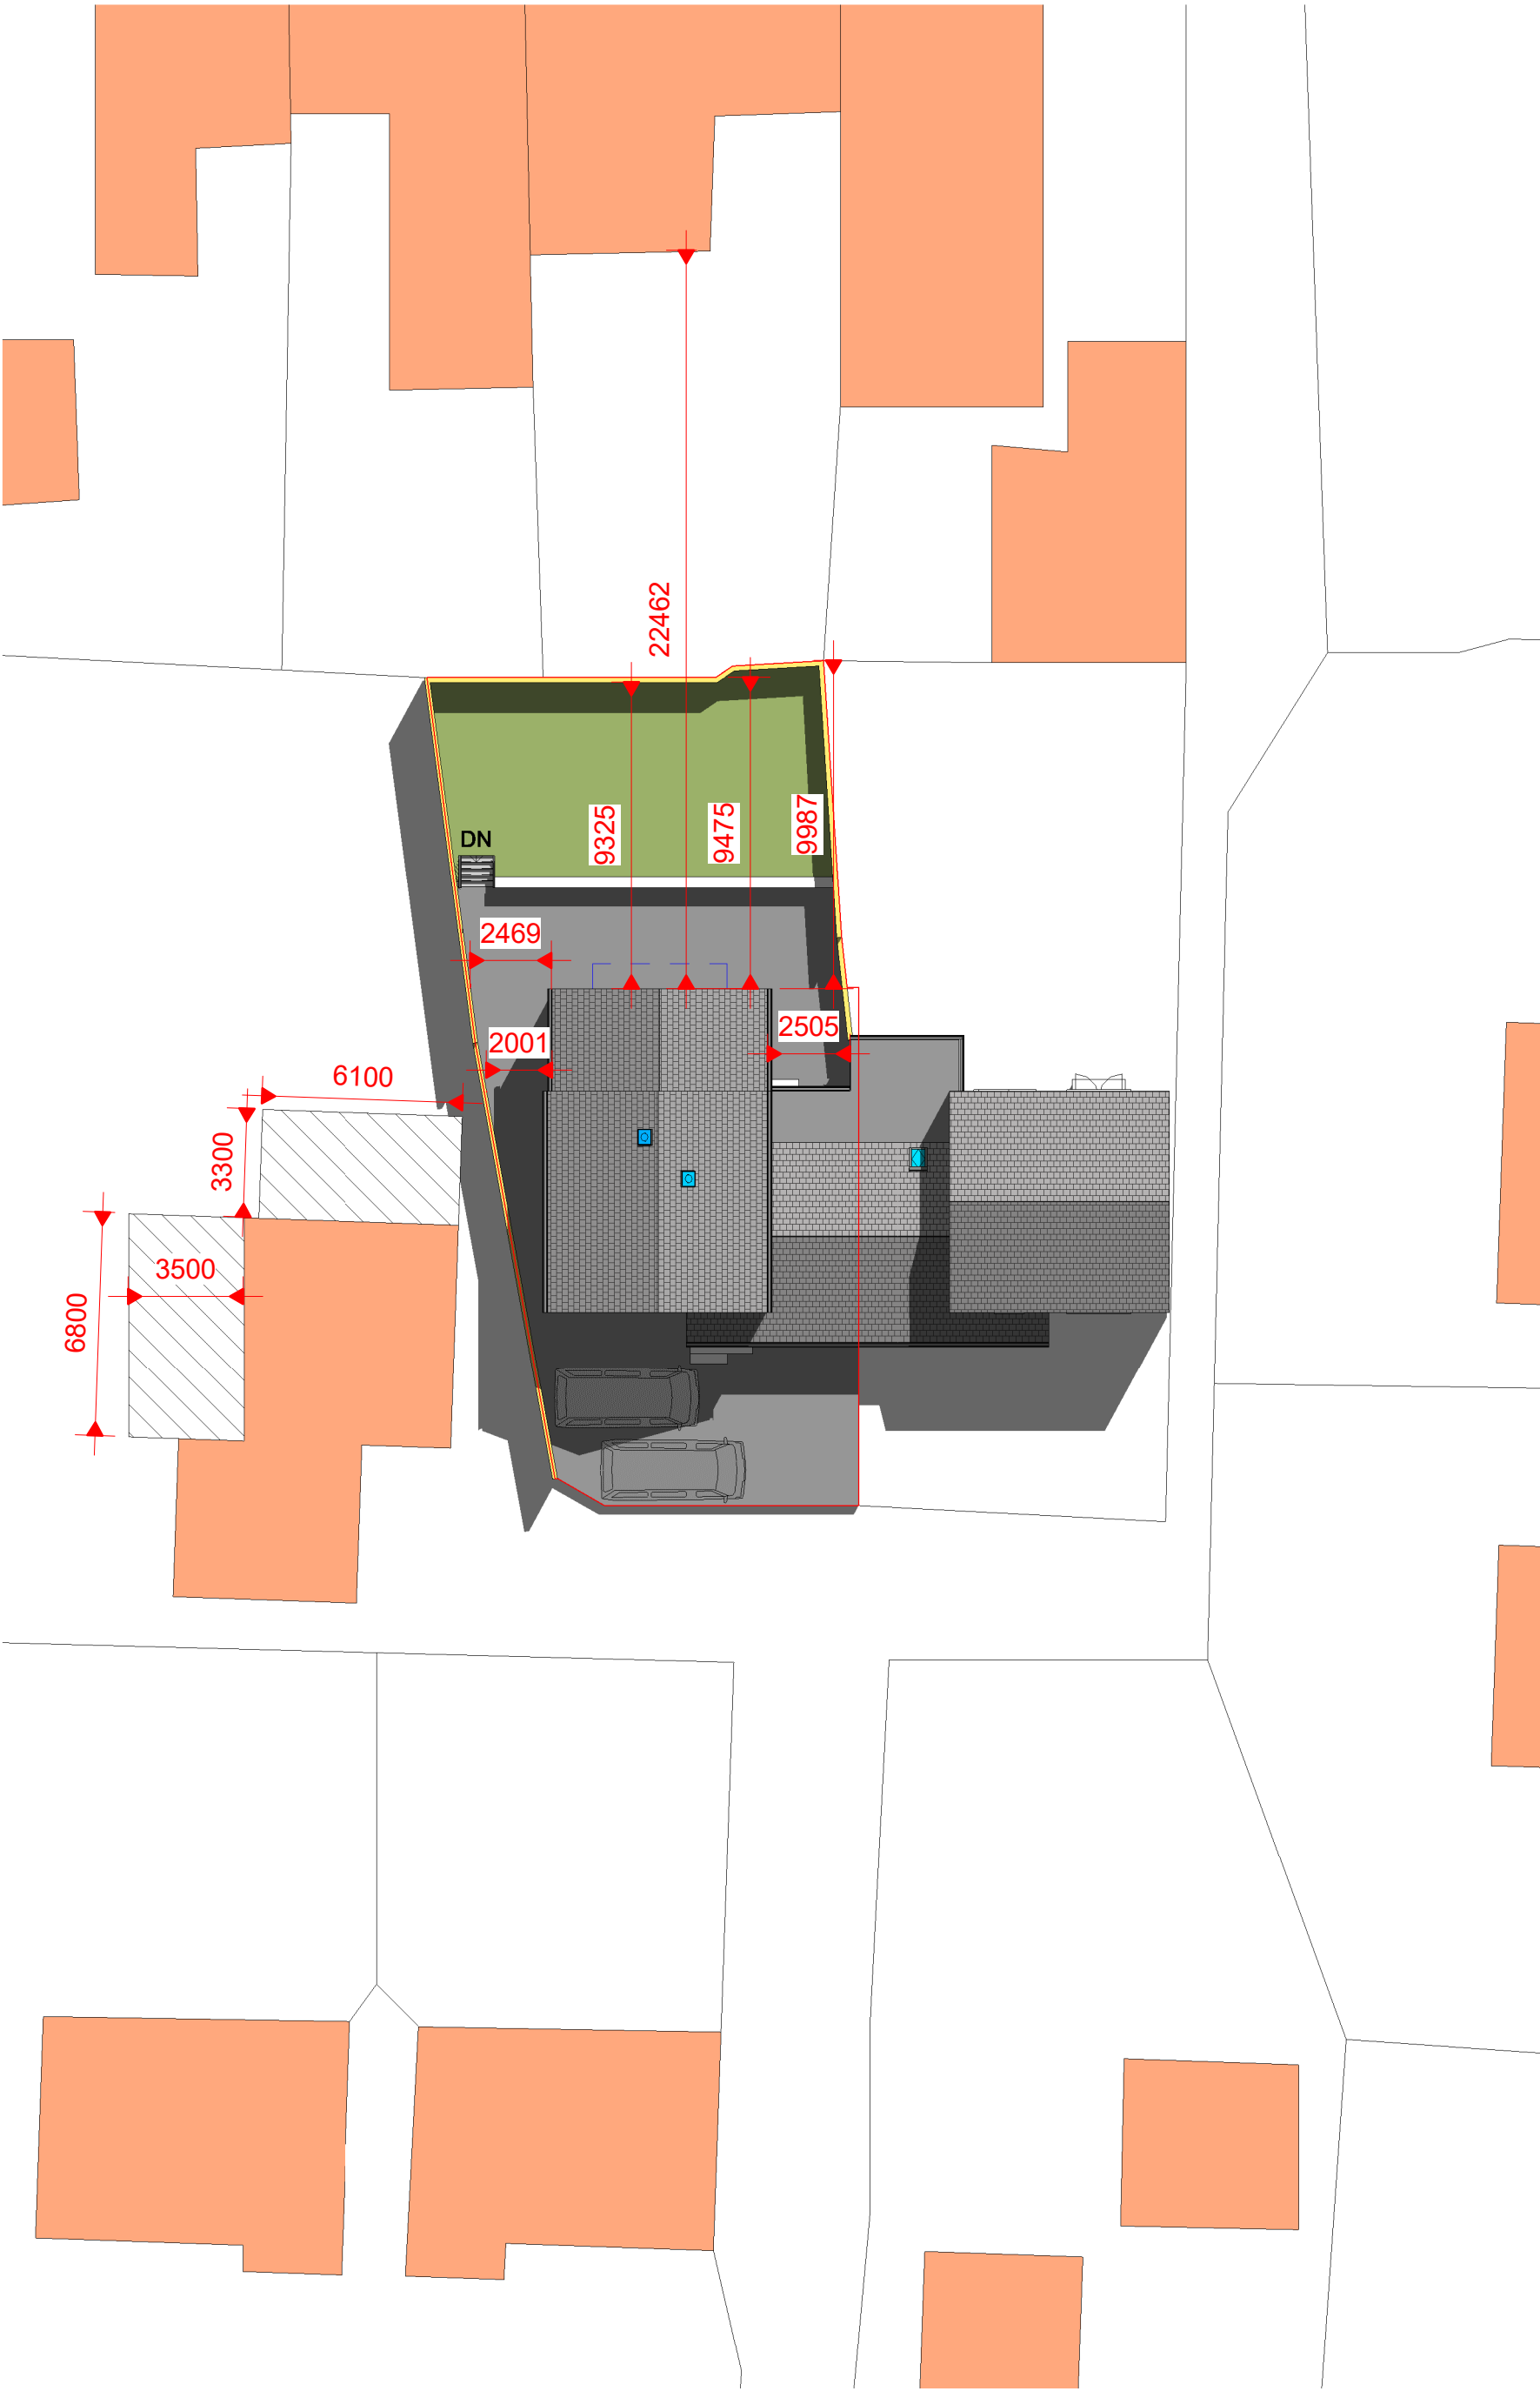

2 PROPOSED SITE PLAN  
1 : 200

