



**H E AIREY & SONS, THORNLEY HALL FARM – PLAN 3**

**PROPOSAL TO CONSTRUCT GENERAL PURPOSE STORE – ELEVATIONS**


**SCALE 1 : 200**

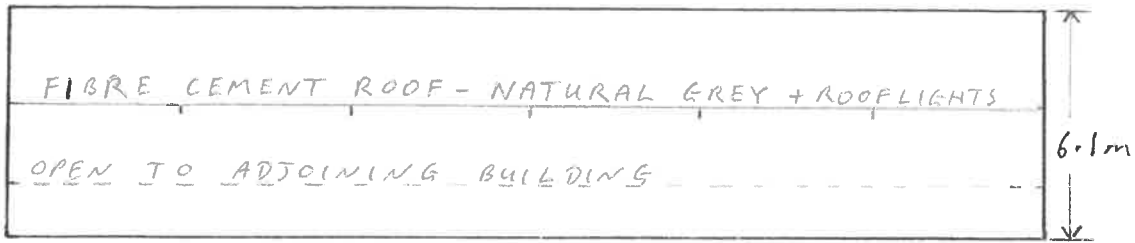


**NORTH WEST ELEVATION**

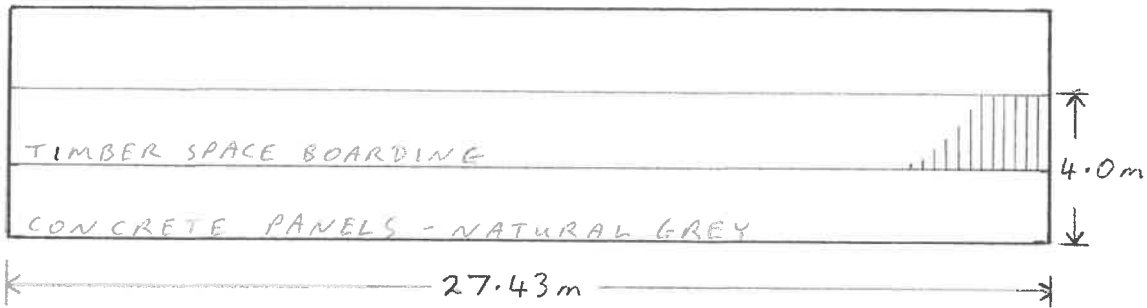

**SOUTH EAST ELEVATION**

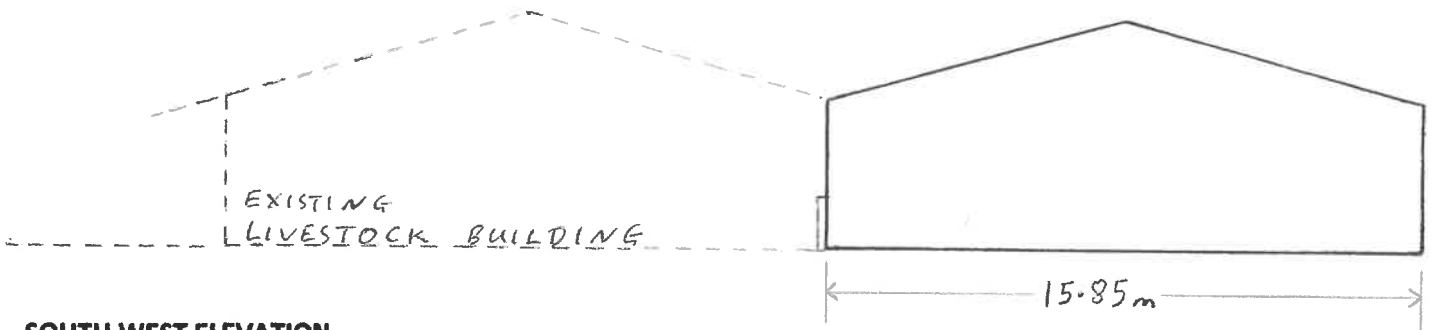

**SOUTH WEST ELEVATION**

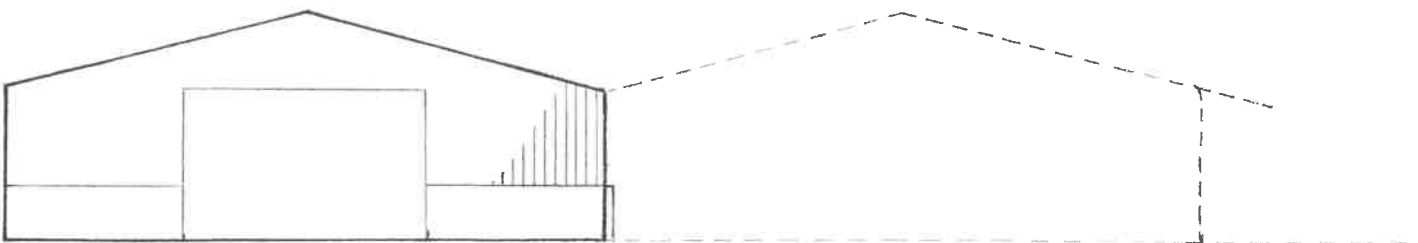


**NORTH EAST ELEVATION**

**H E AIREY & SONS, THORNLEY HALL FARM – PLAN 4**

**PROPOSED GENERAL PURPOSE STORE – FLOOR PLAN**

**SCALE 1 : 200**

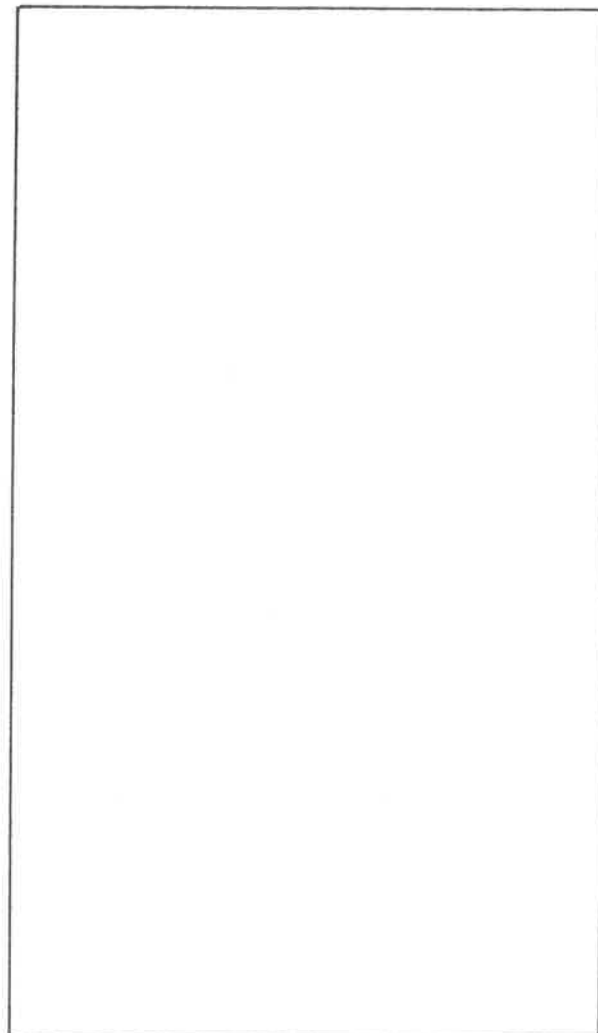

**H E AIREY & SONS, THORNLEY HALL FARM – PLAN 5**

**PROPOSED GENERAL PURPOSE STORE – ROOF PLAN**

**SCALE 1 : 200**

