




1. Proposed Floor Plan 1:100

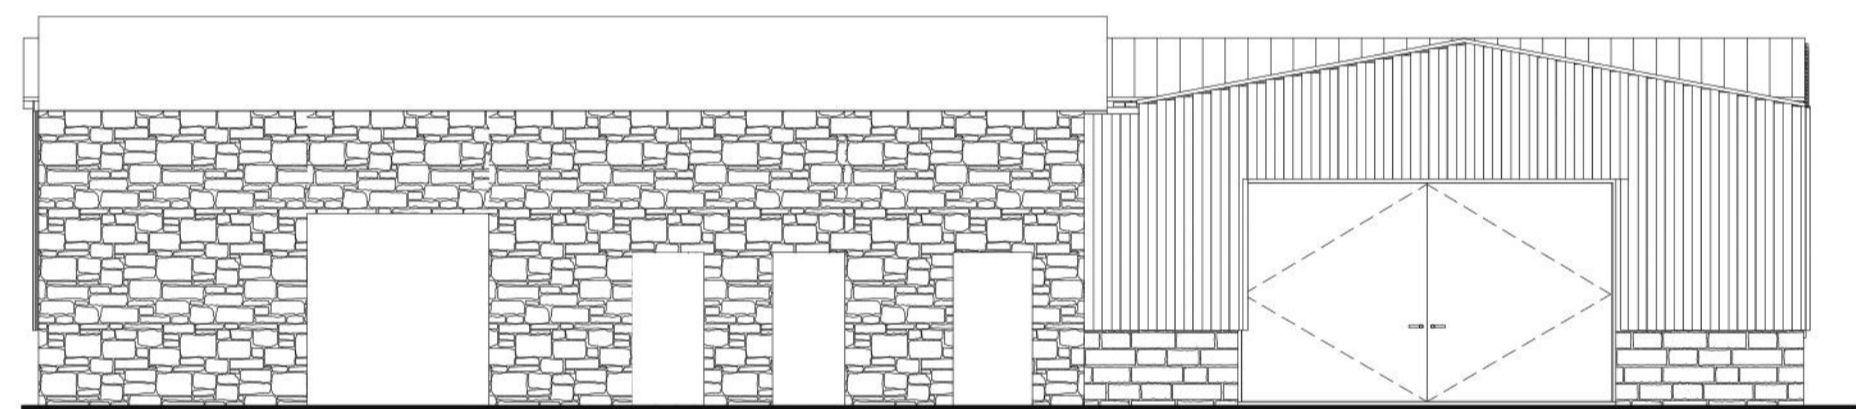


2. Proposed East 1:100

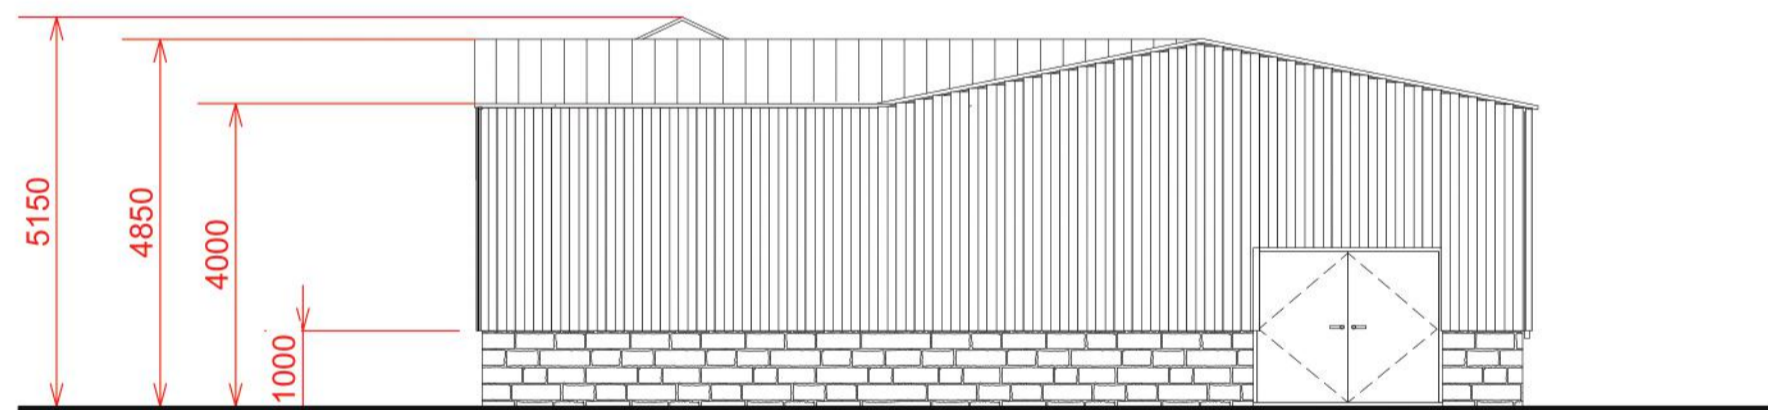

3. Proposed North 1:100

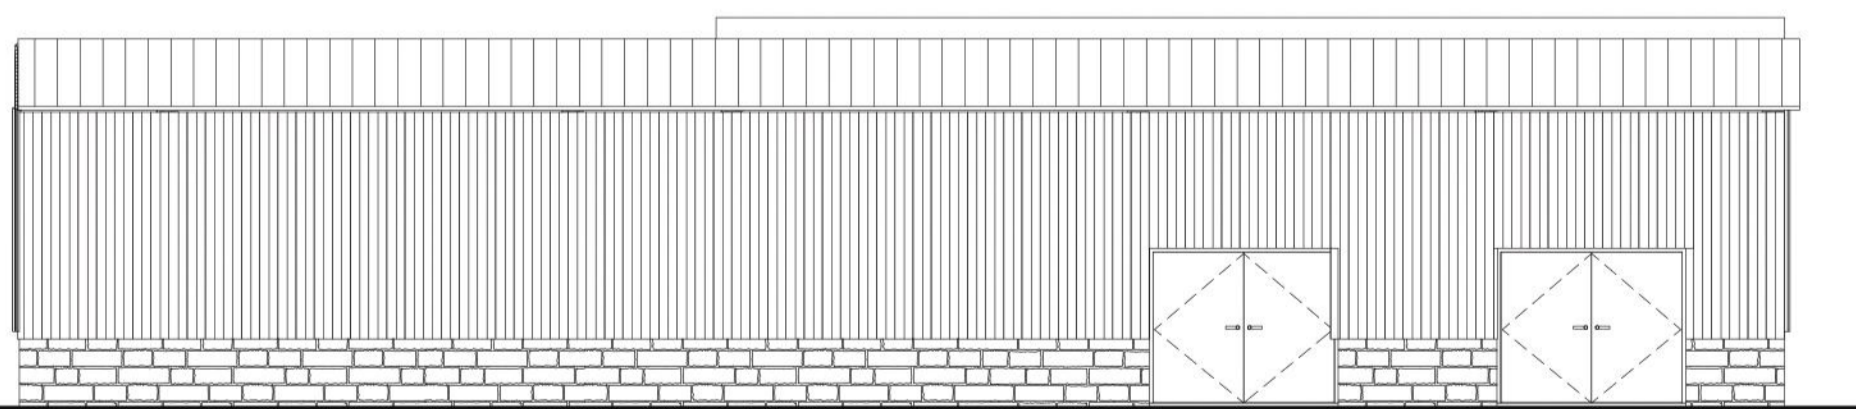


4. Proposed West 1:100

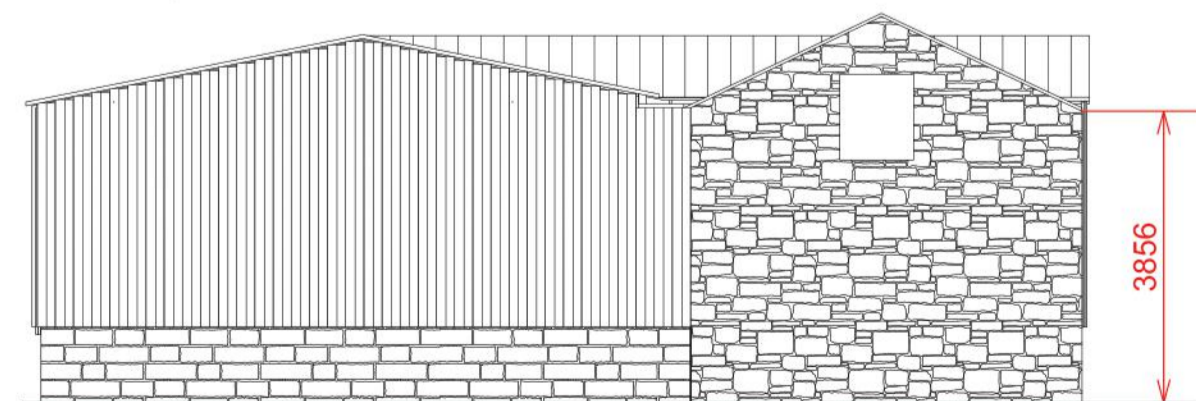

5. Proposed South 1:100



6. Proposed Visual

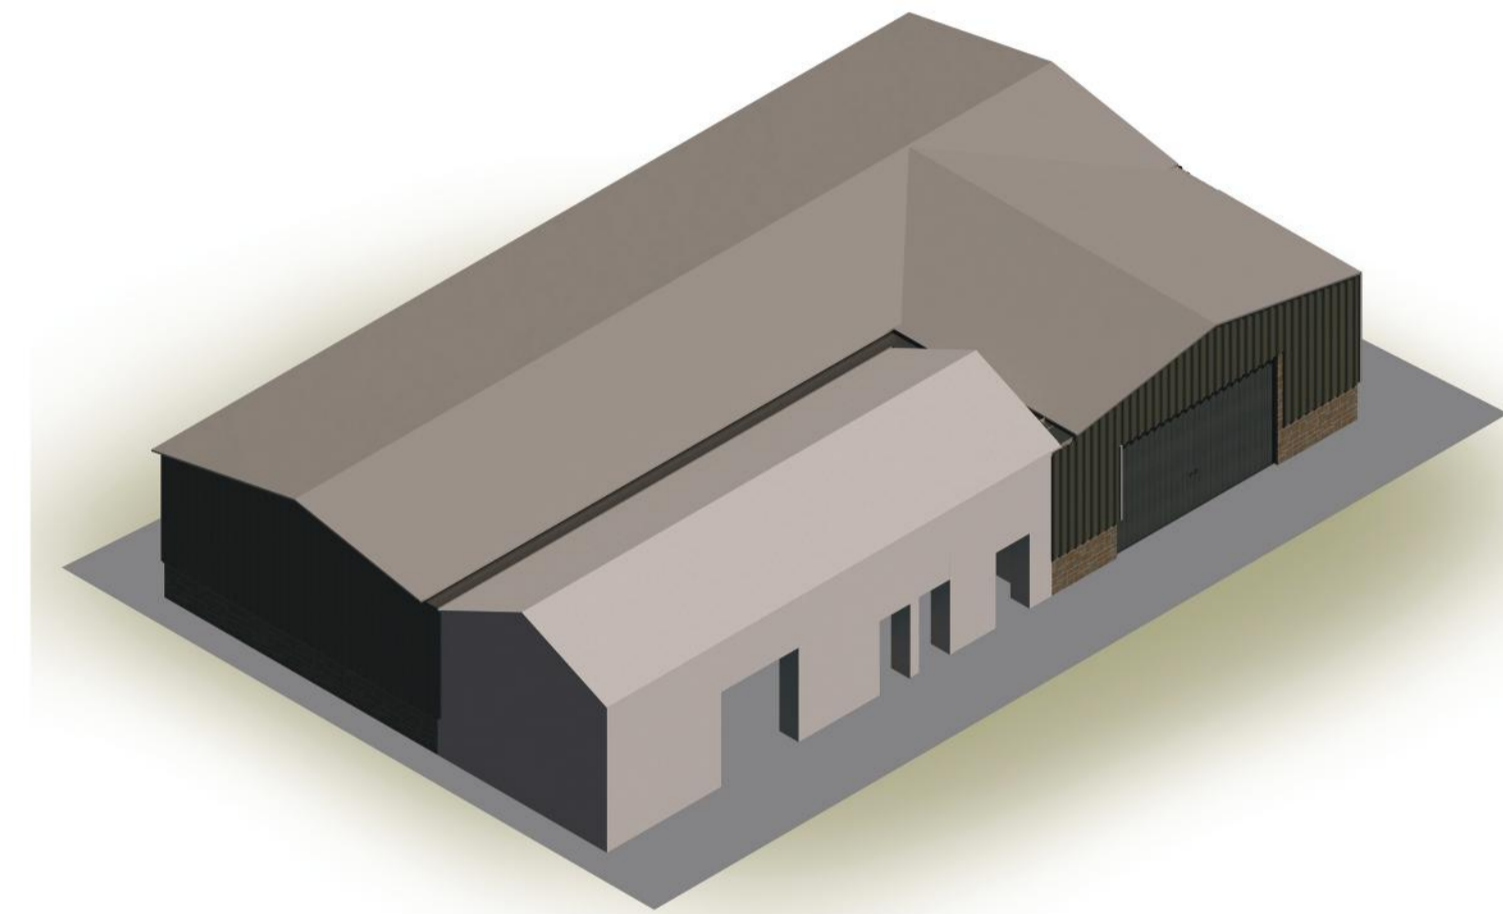

7. Proposed Site Plan 1:500

Notes.

Proposed reconstruction/extension of Dilworth barn into an agricultural barn

Proposed steel portal frame.

Materiality

Proposed olive green corrugated steel finish to fit with surrounding area.

Natural stone up to 1000mm.

notes.

Peter Hitchen  
Architects

Project  
Proposed reconstruction/extension of Dilworth barn into an agricultural barn

Client  
Mr Eggar

drawing title  
Proposed Plan, Elevations, Visuals & Site Plan

status  
Planning Drawing

scale  
1:100 @ A1

Drawn by: JD checked: PH

Date  
19/11/2019

project no. PHA/323	dig. no. 100	rev. -
------------------------	-----------------	-----------