



SIDE ELEVATION

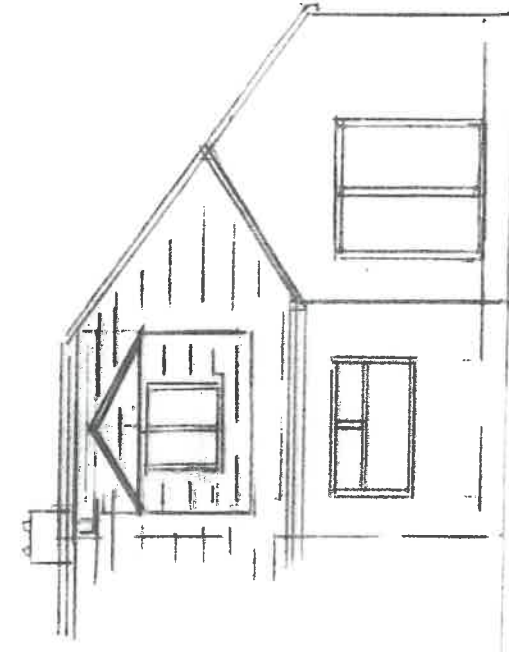

REAR ELEVATION



LOCATION PLAN 1/1250

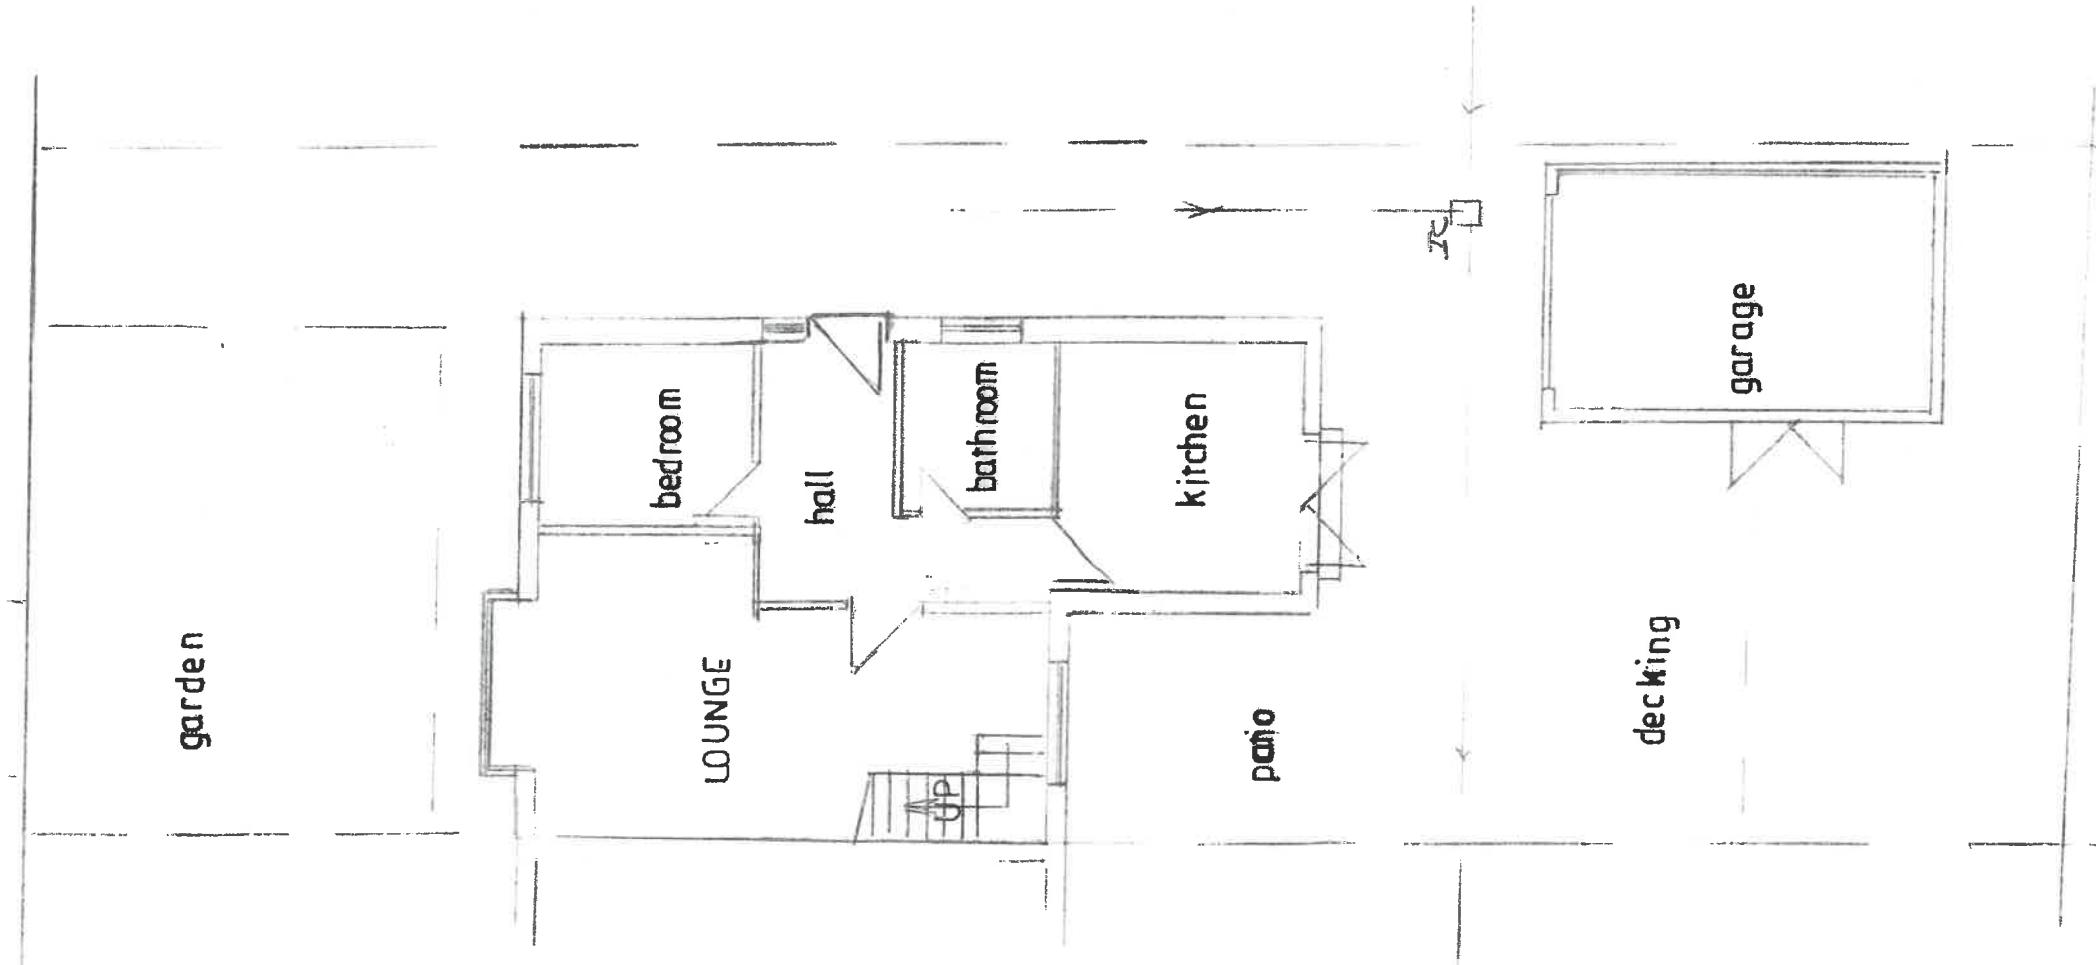

GROUND FLOOR PLAN




EXISTING PLAN / ELEVATIONS

SCALE 1:100

PROPOSED EXTENSION


17 ST. PETERS CLOSE, CLAYTON LE DALE.

320191094P

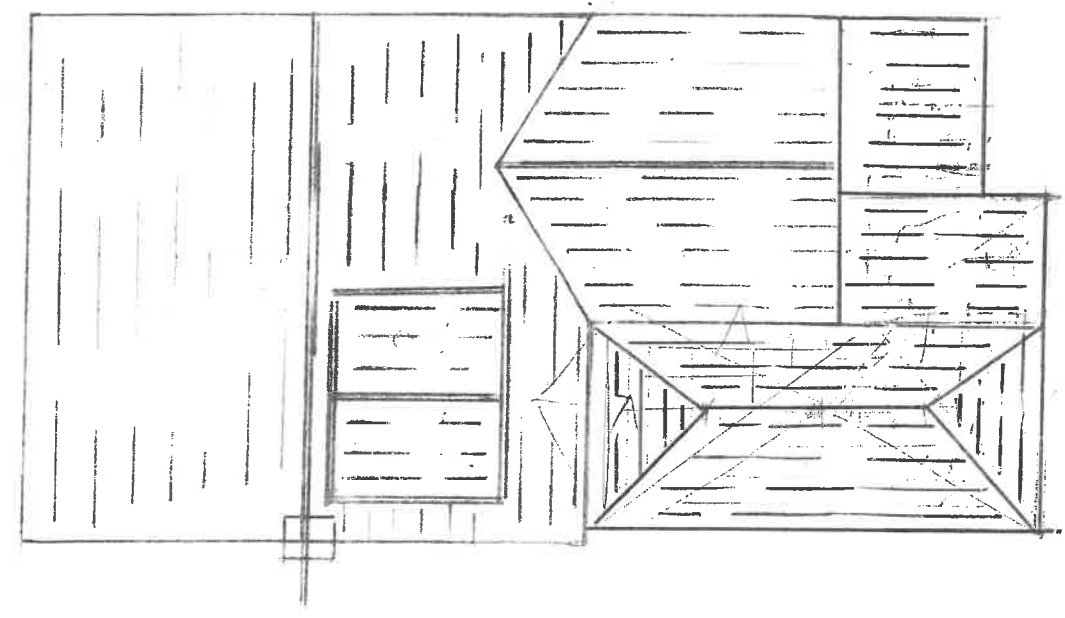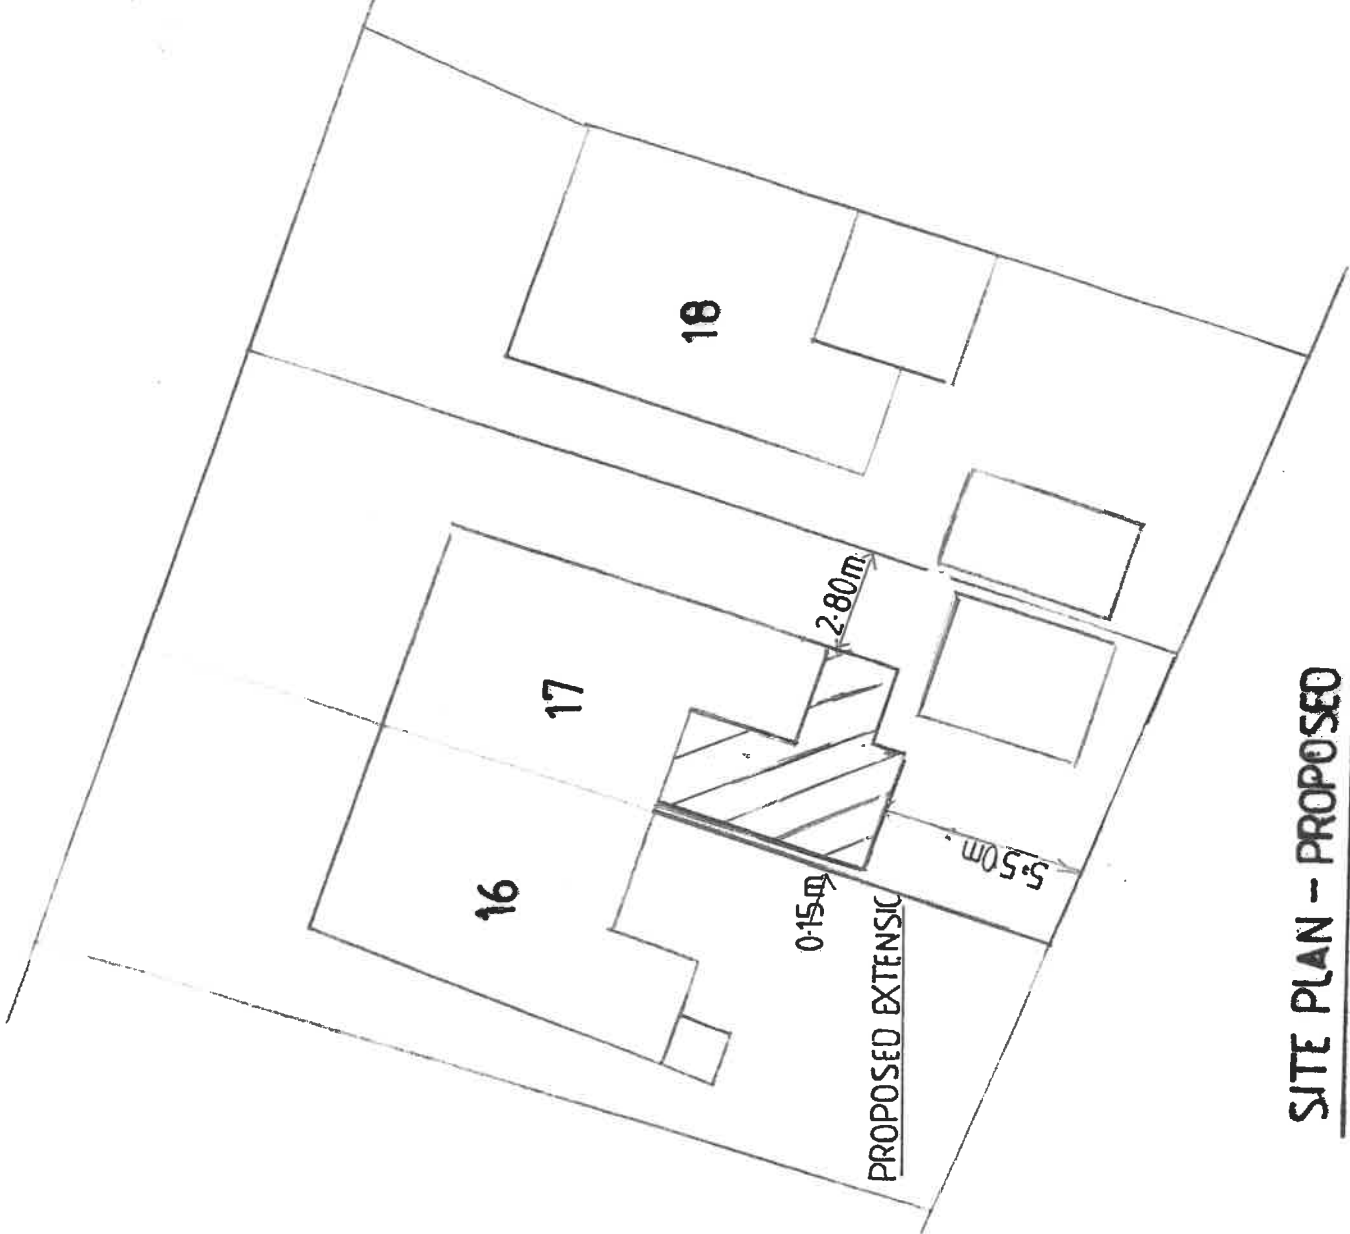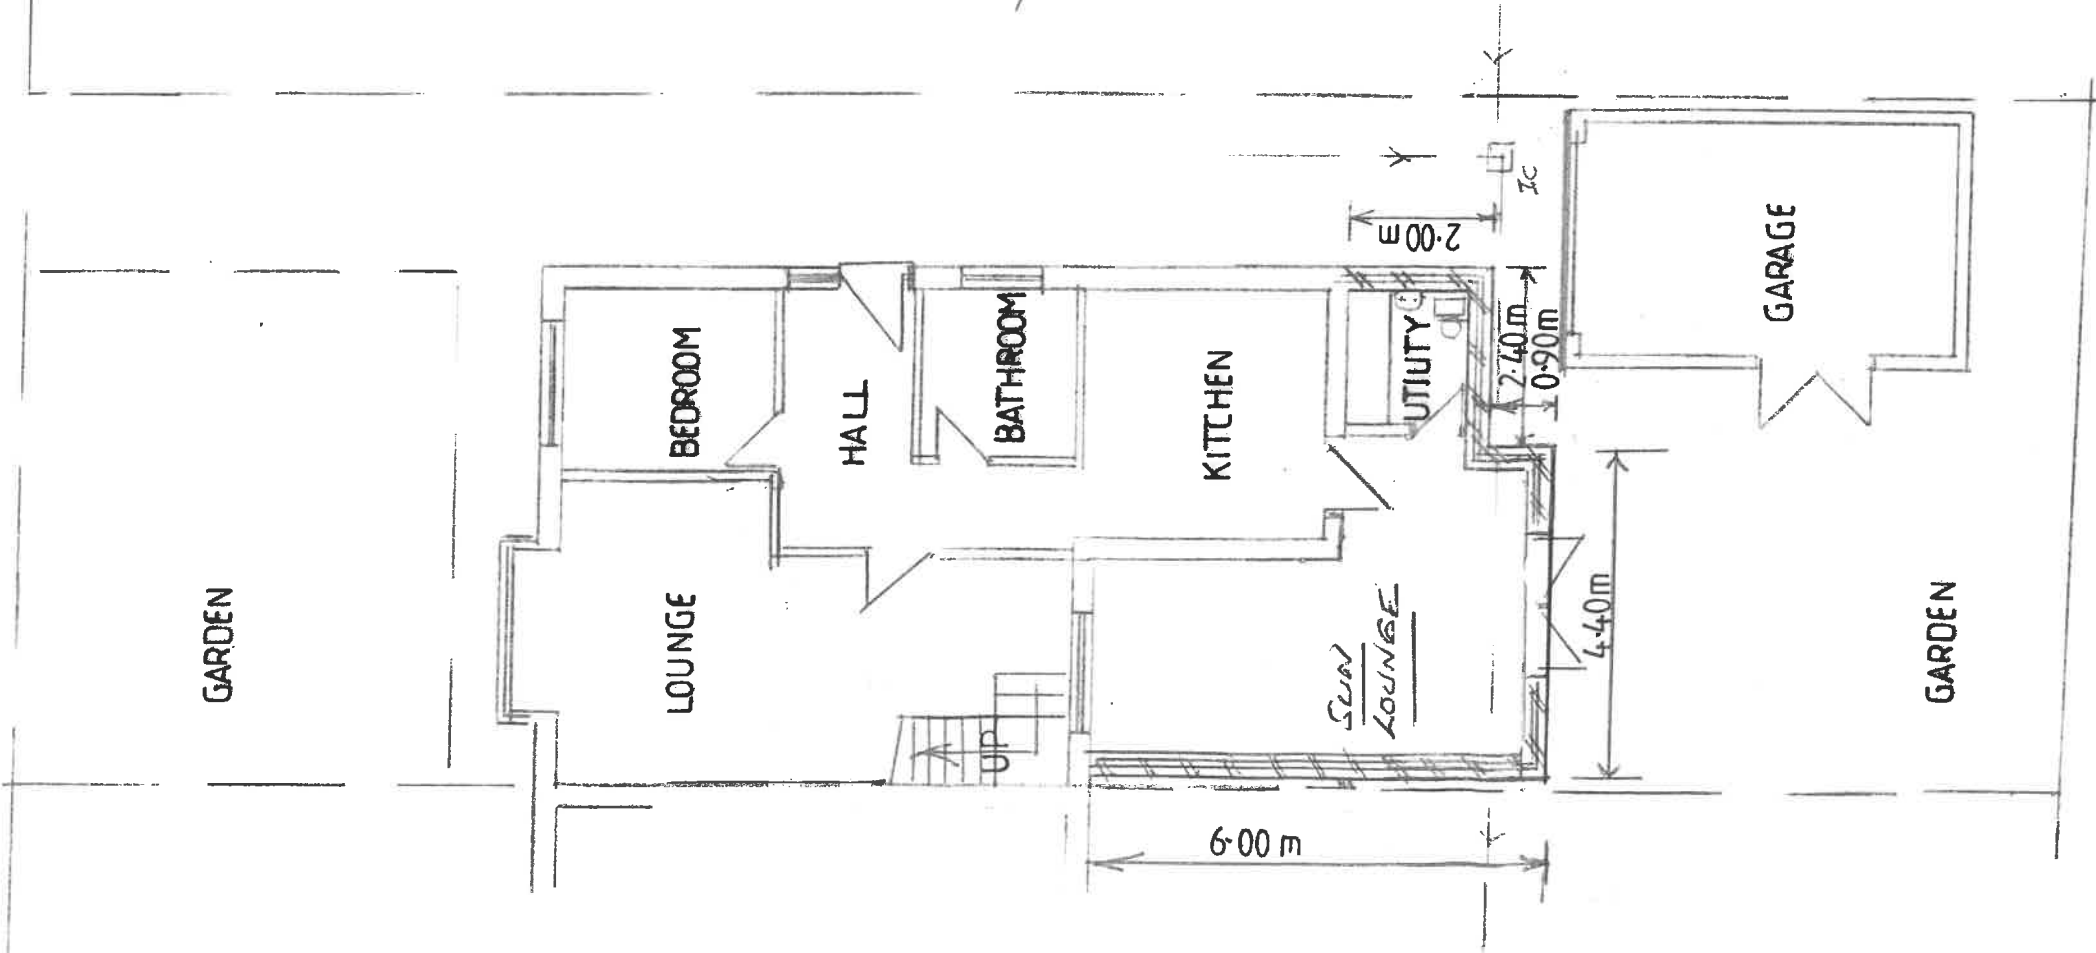


320191094P

SCALE 1:100

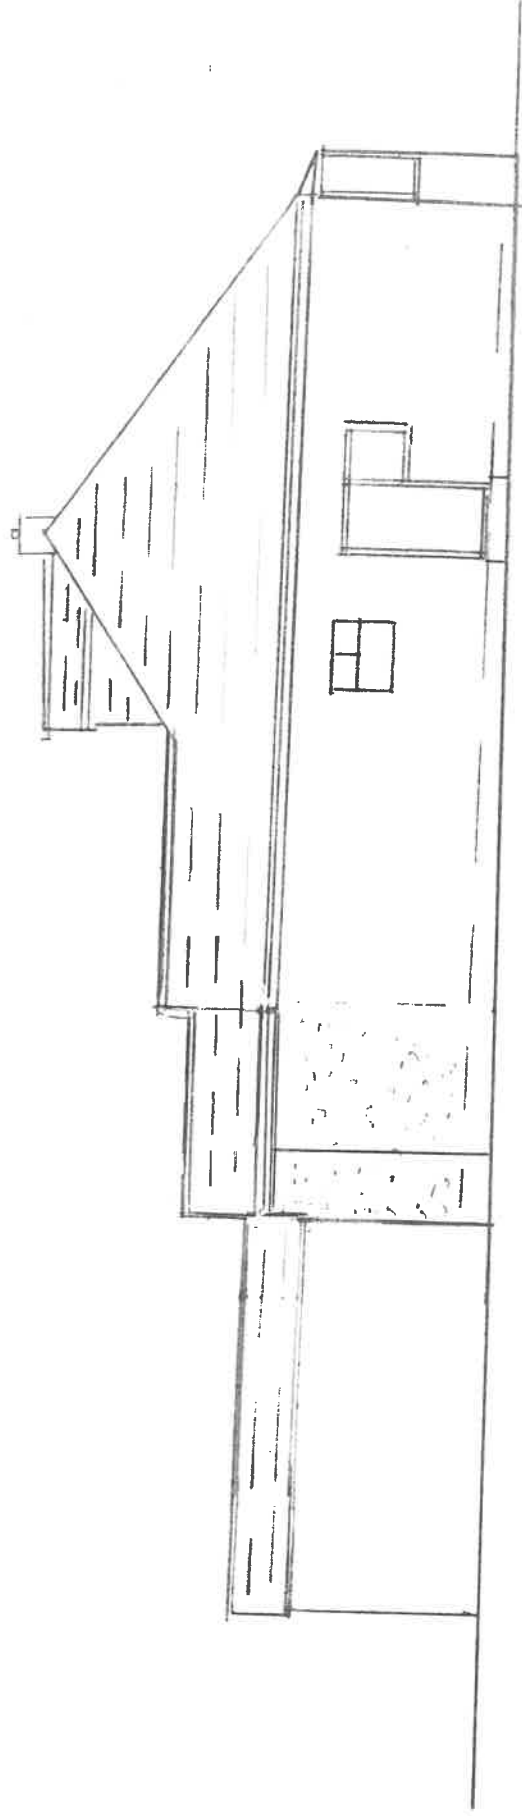


SIDE ELEVATION FROM DRIVE — PROPOSED

— EAST ELEVATION

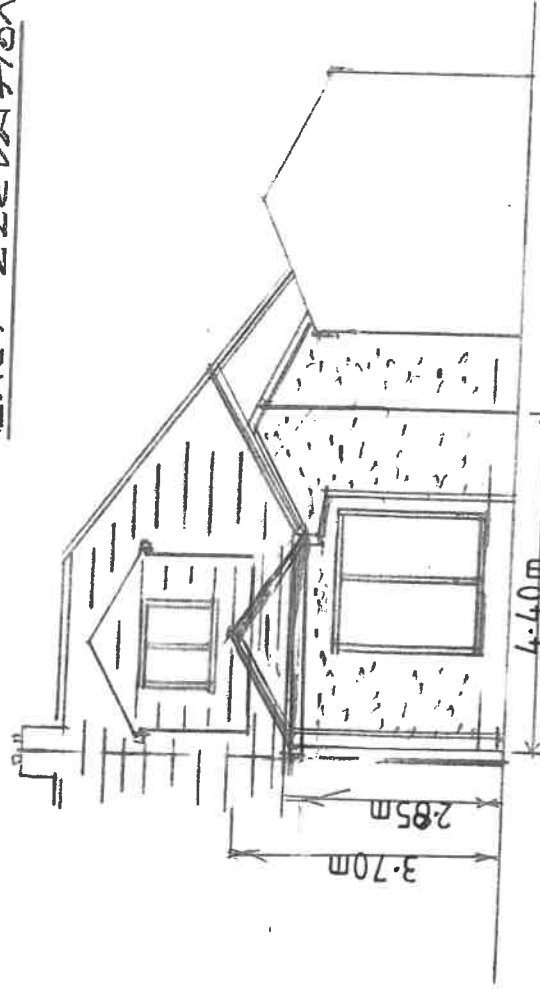

REAR ELEVATION — PROPOSED

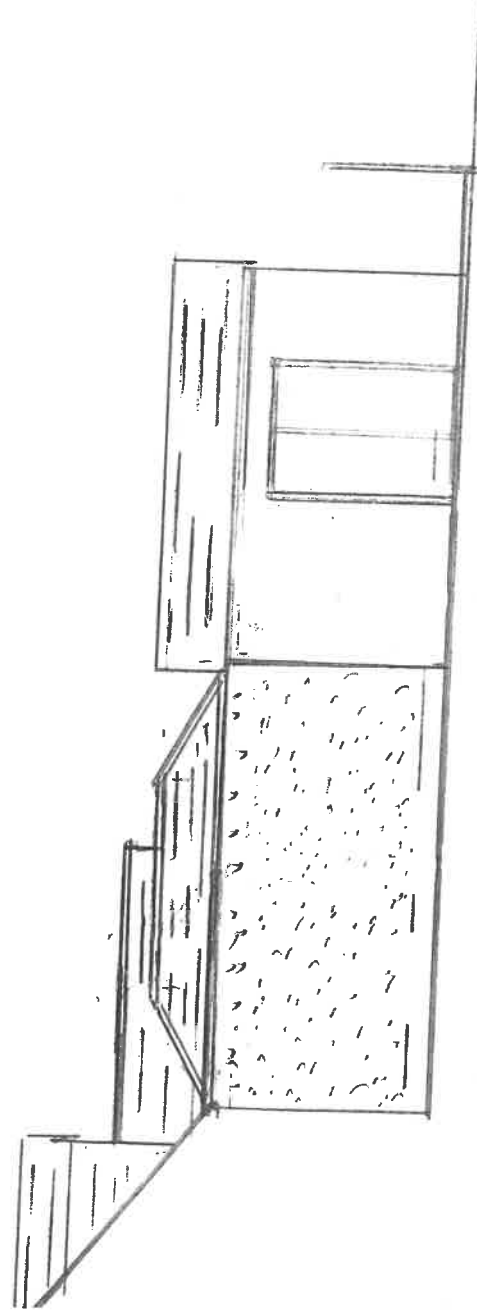

SIDE ELEVATION FROM NO16 — PROPOSED

— WEST ELEVATION

3201910847