




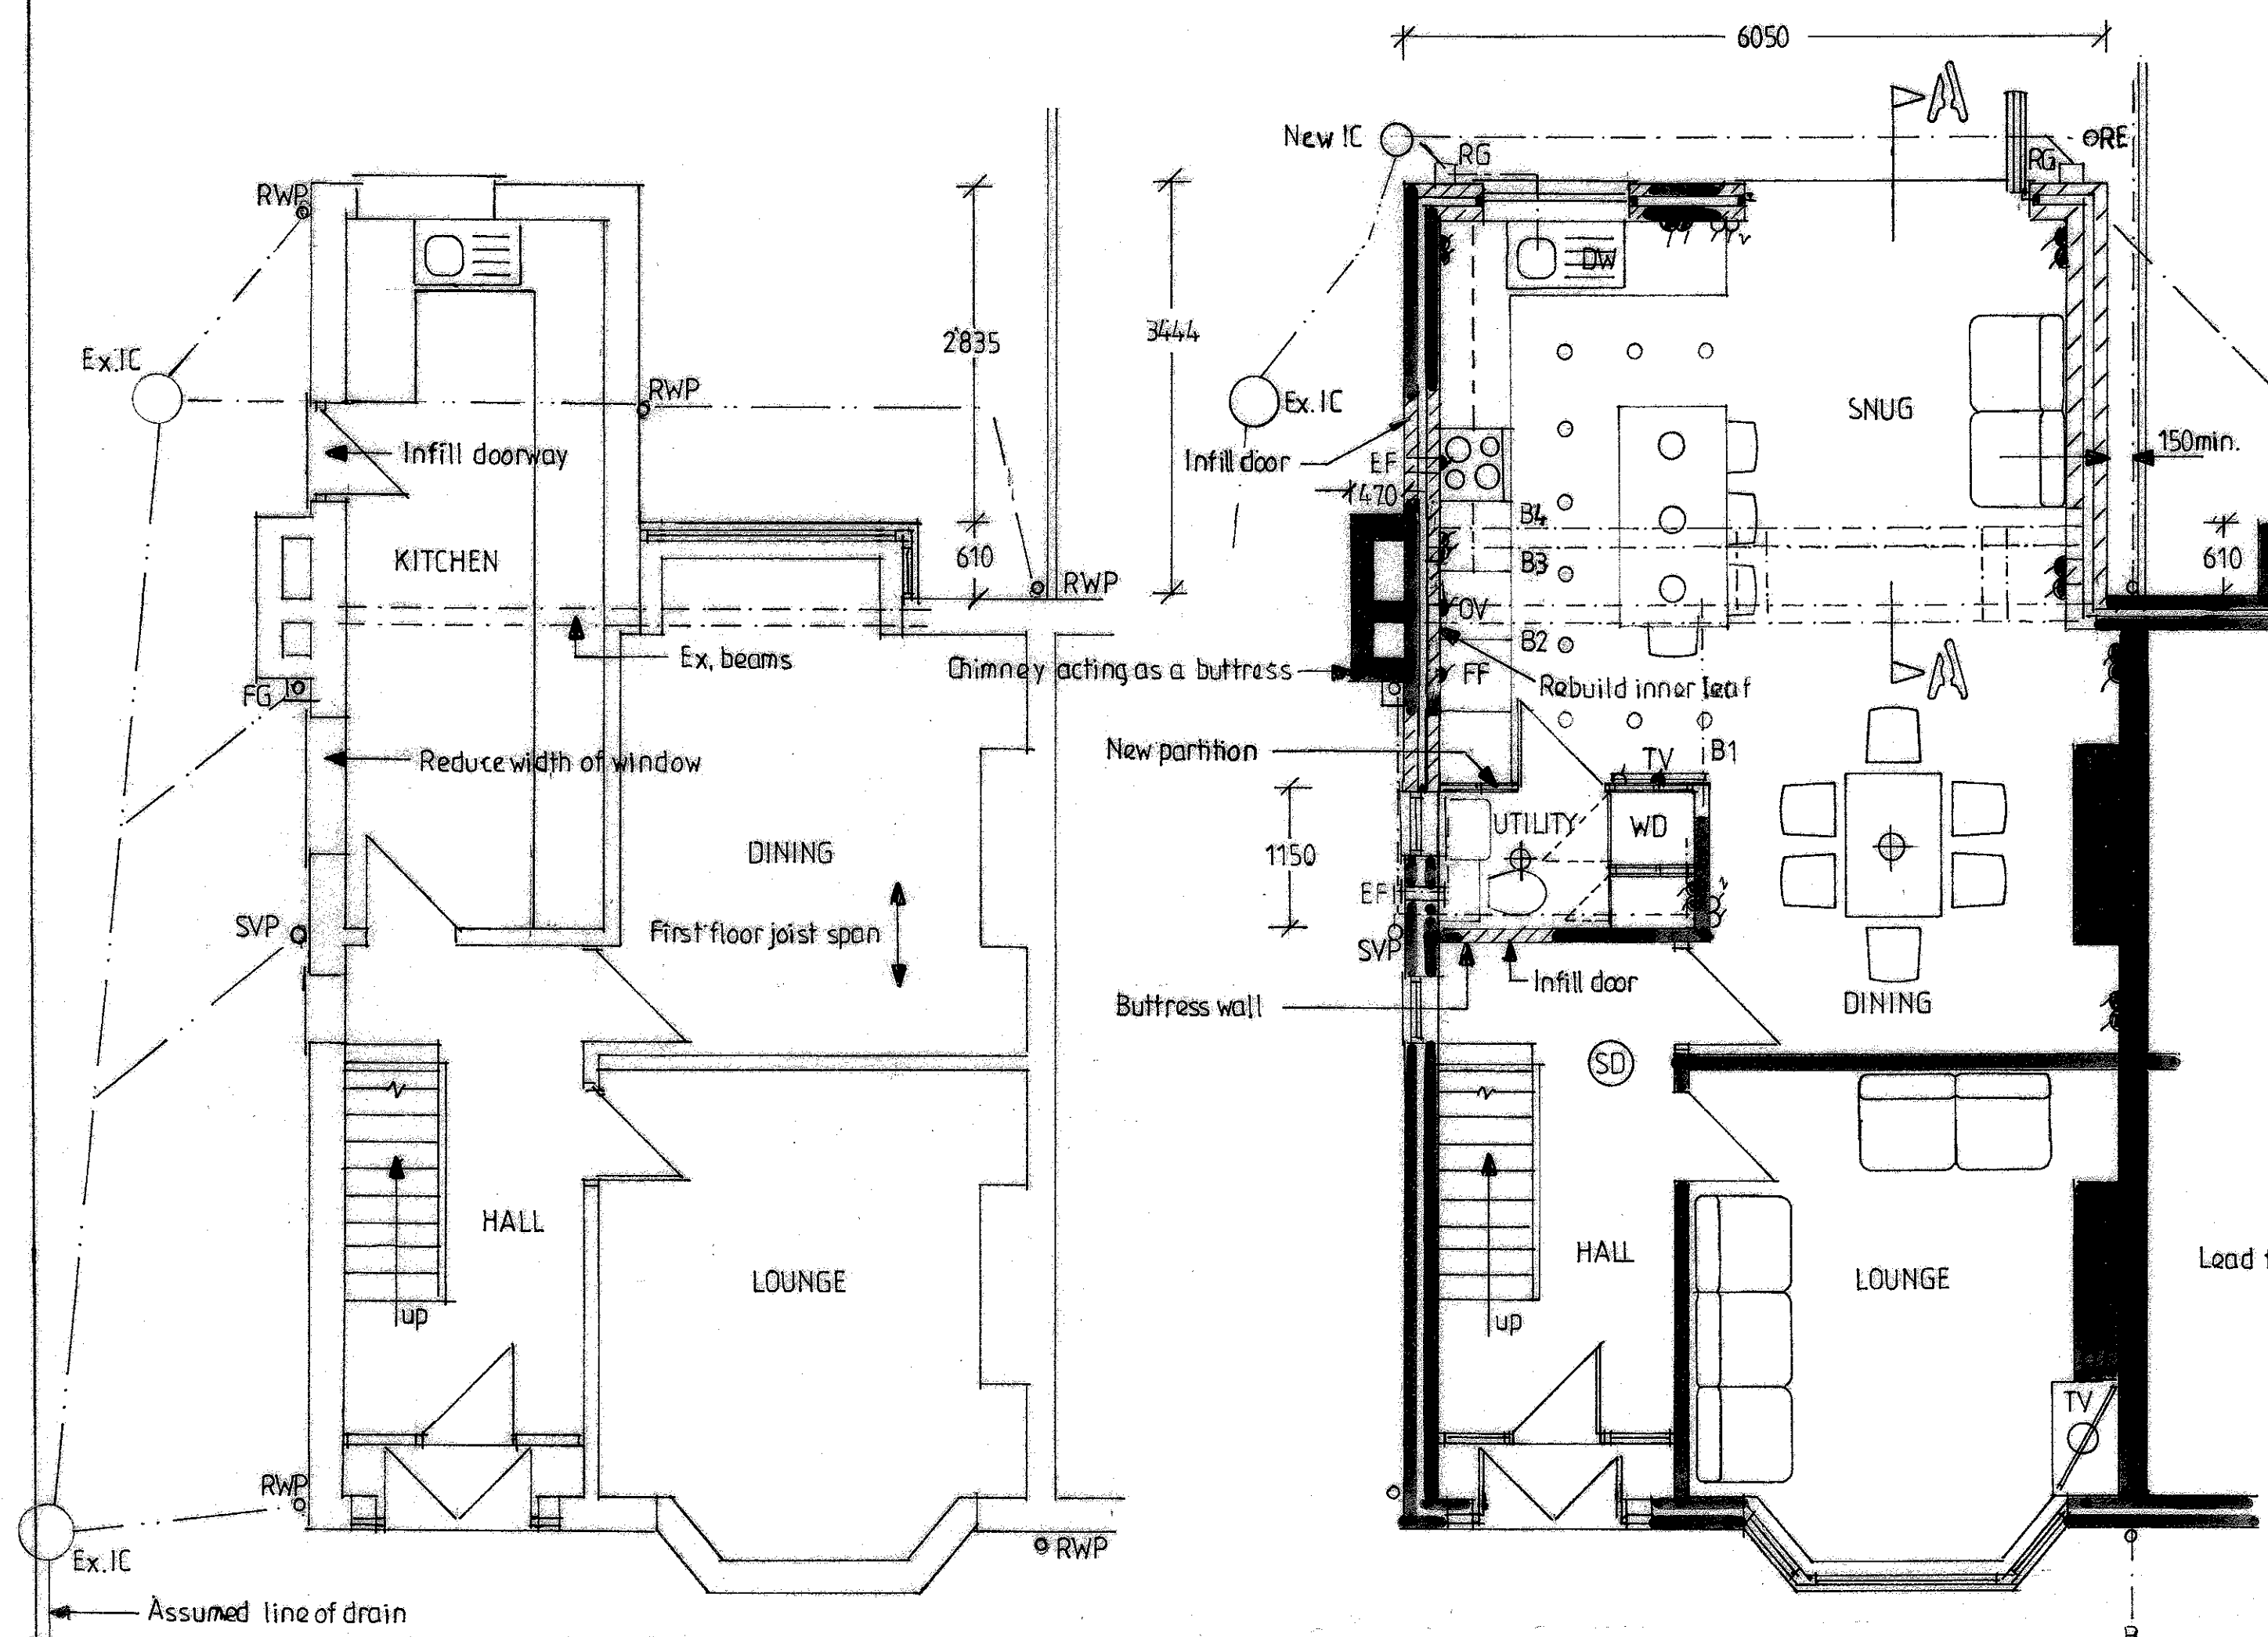

EX. GROUND FLOOR PLAN

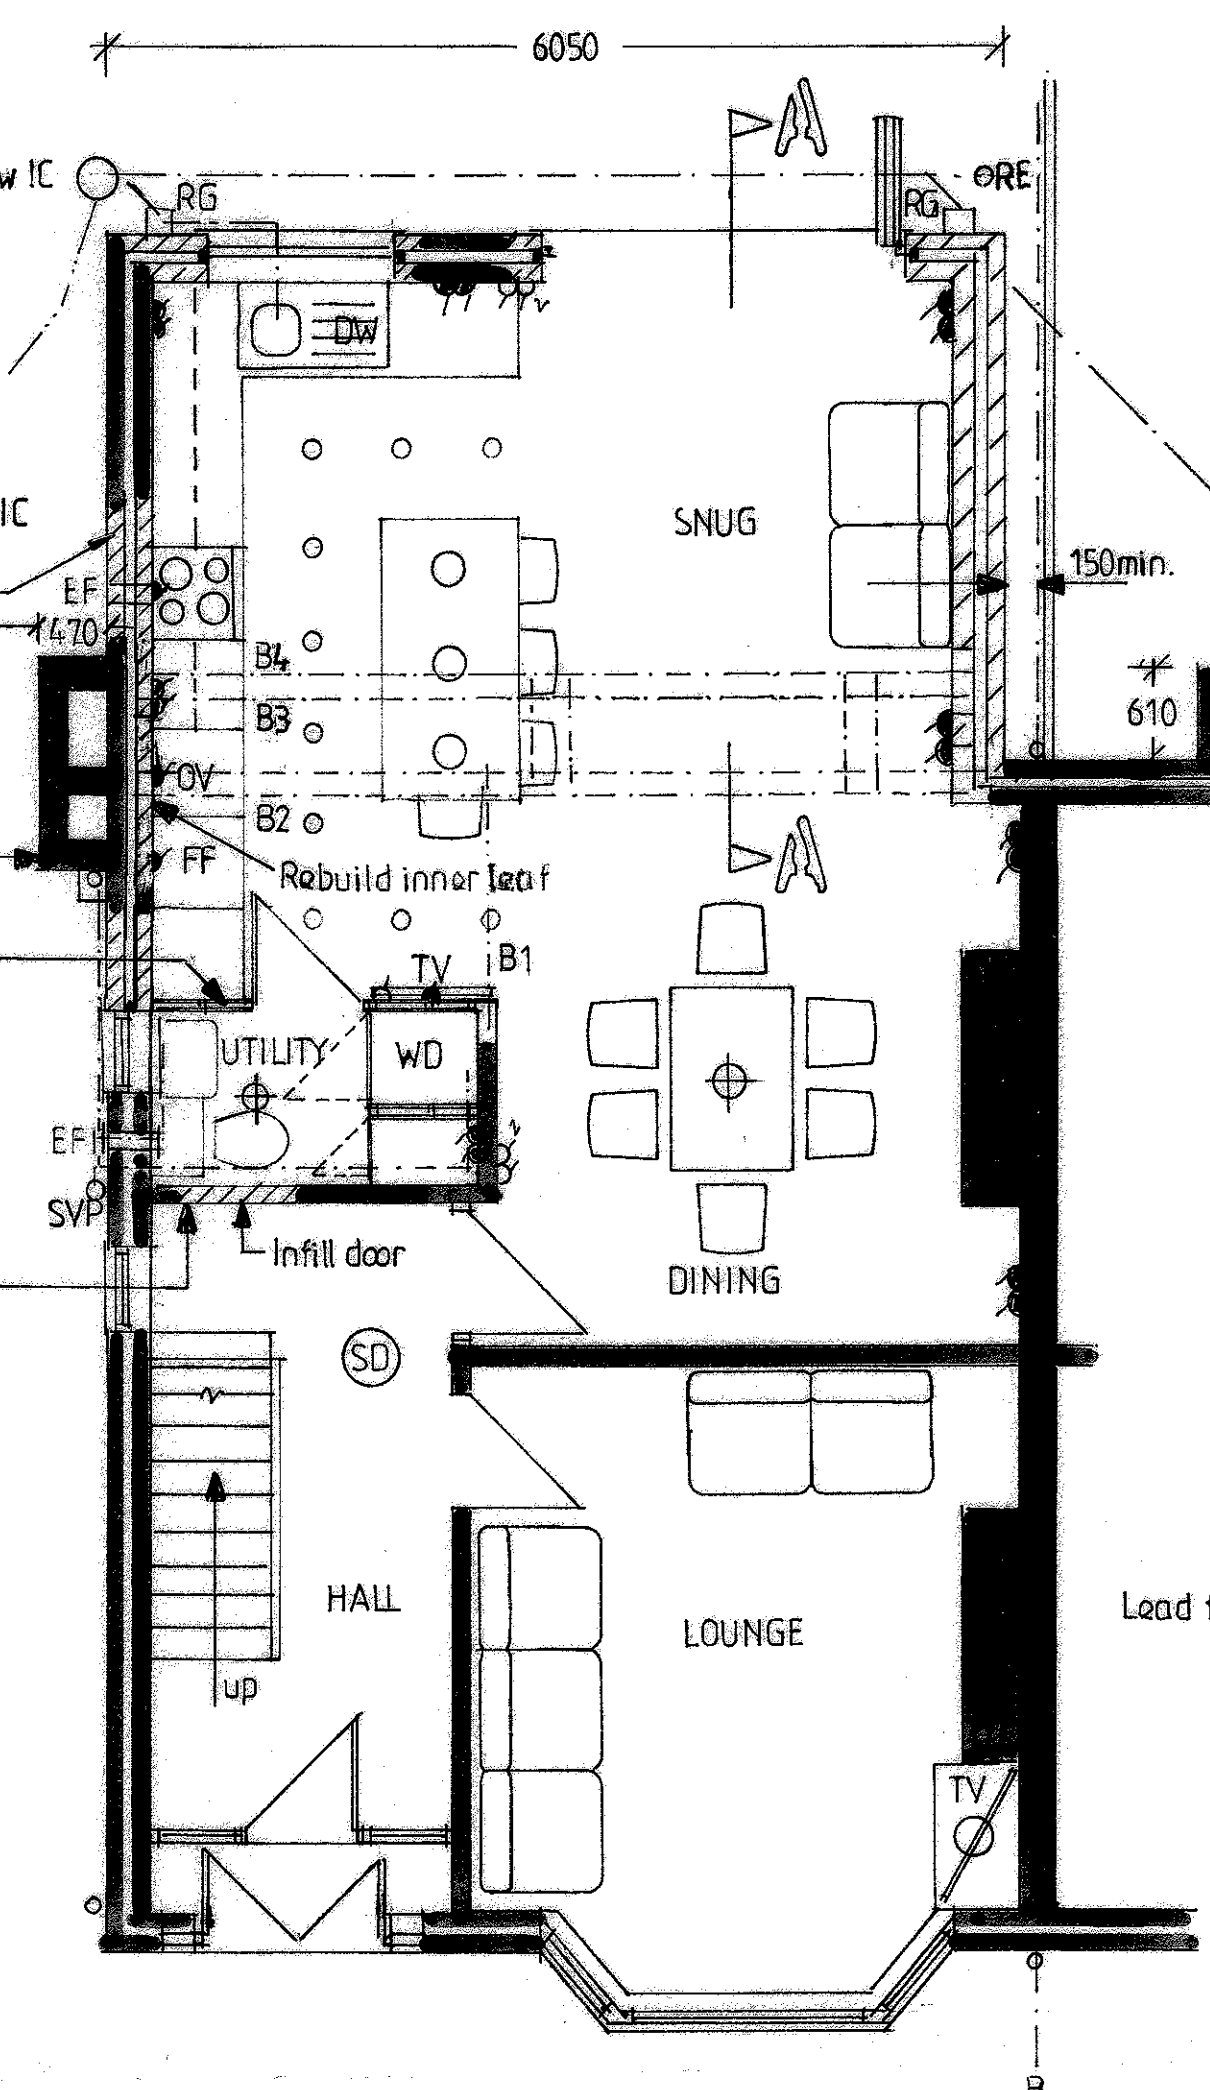


PROPOSED GROUND FLOOR PLAN

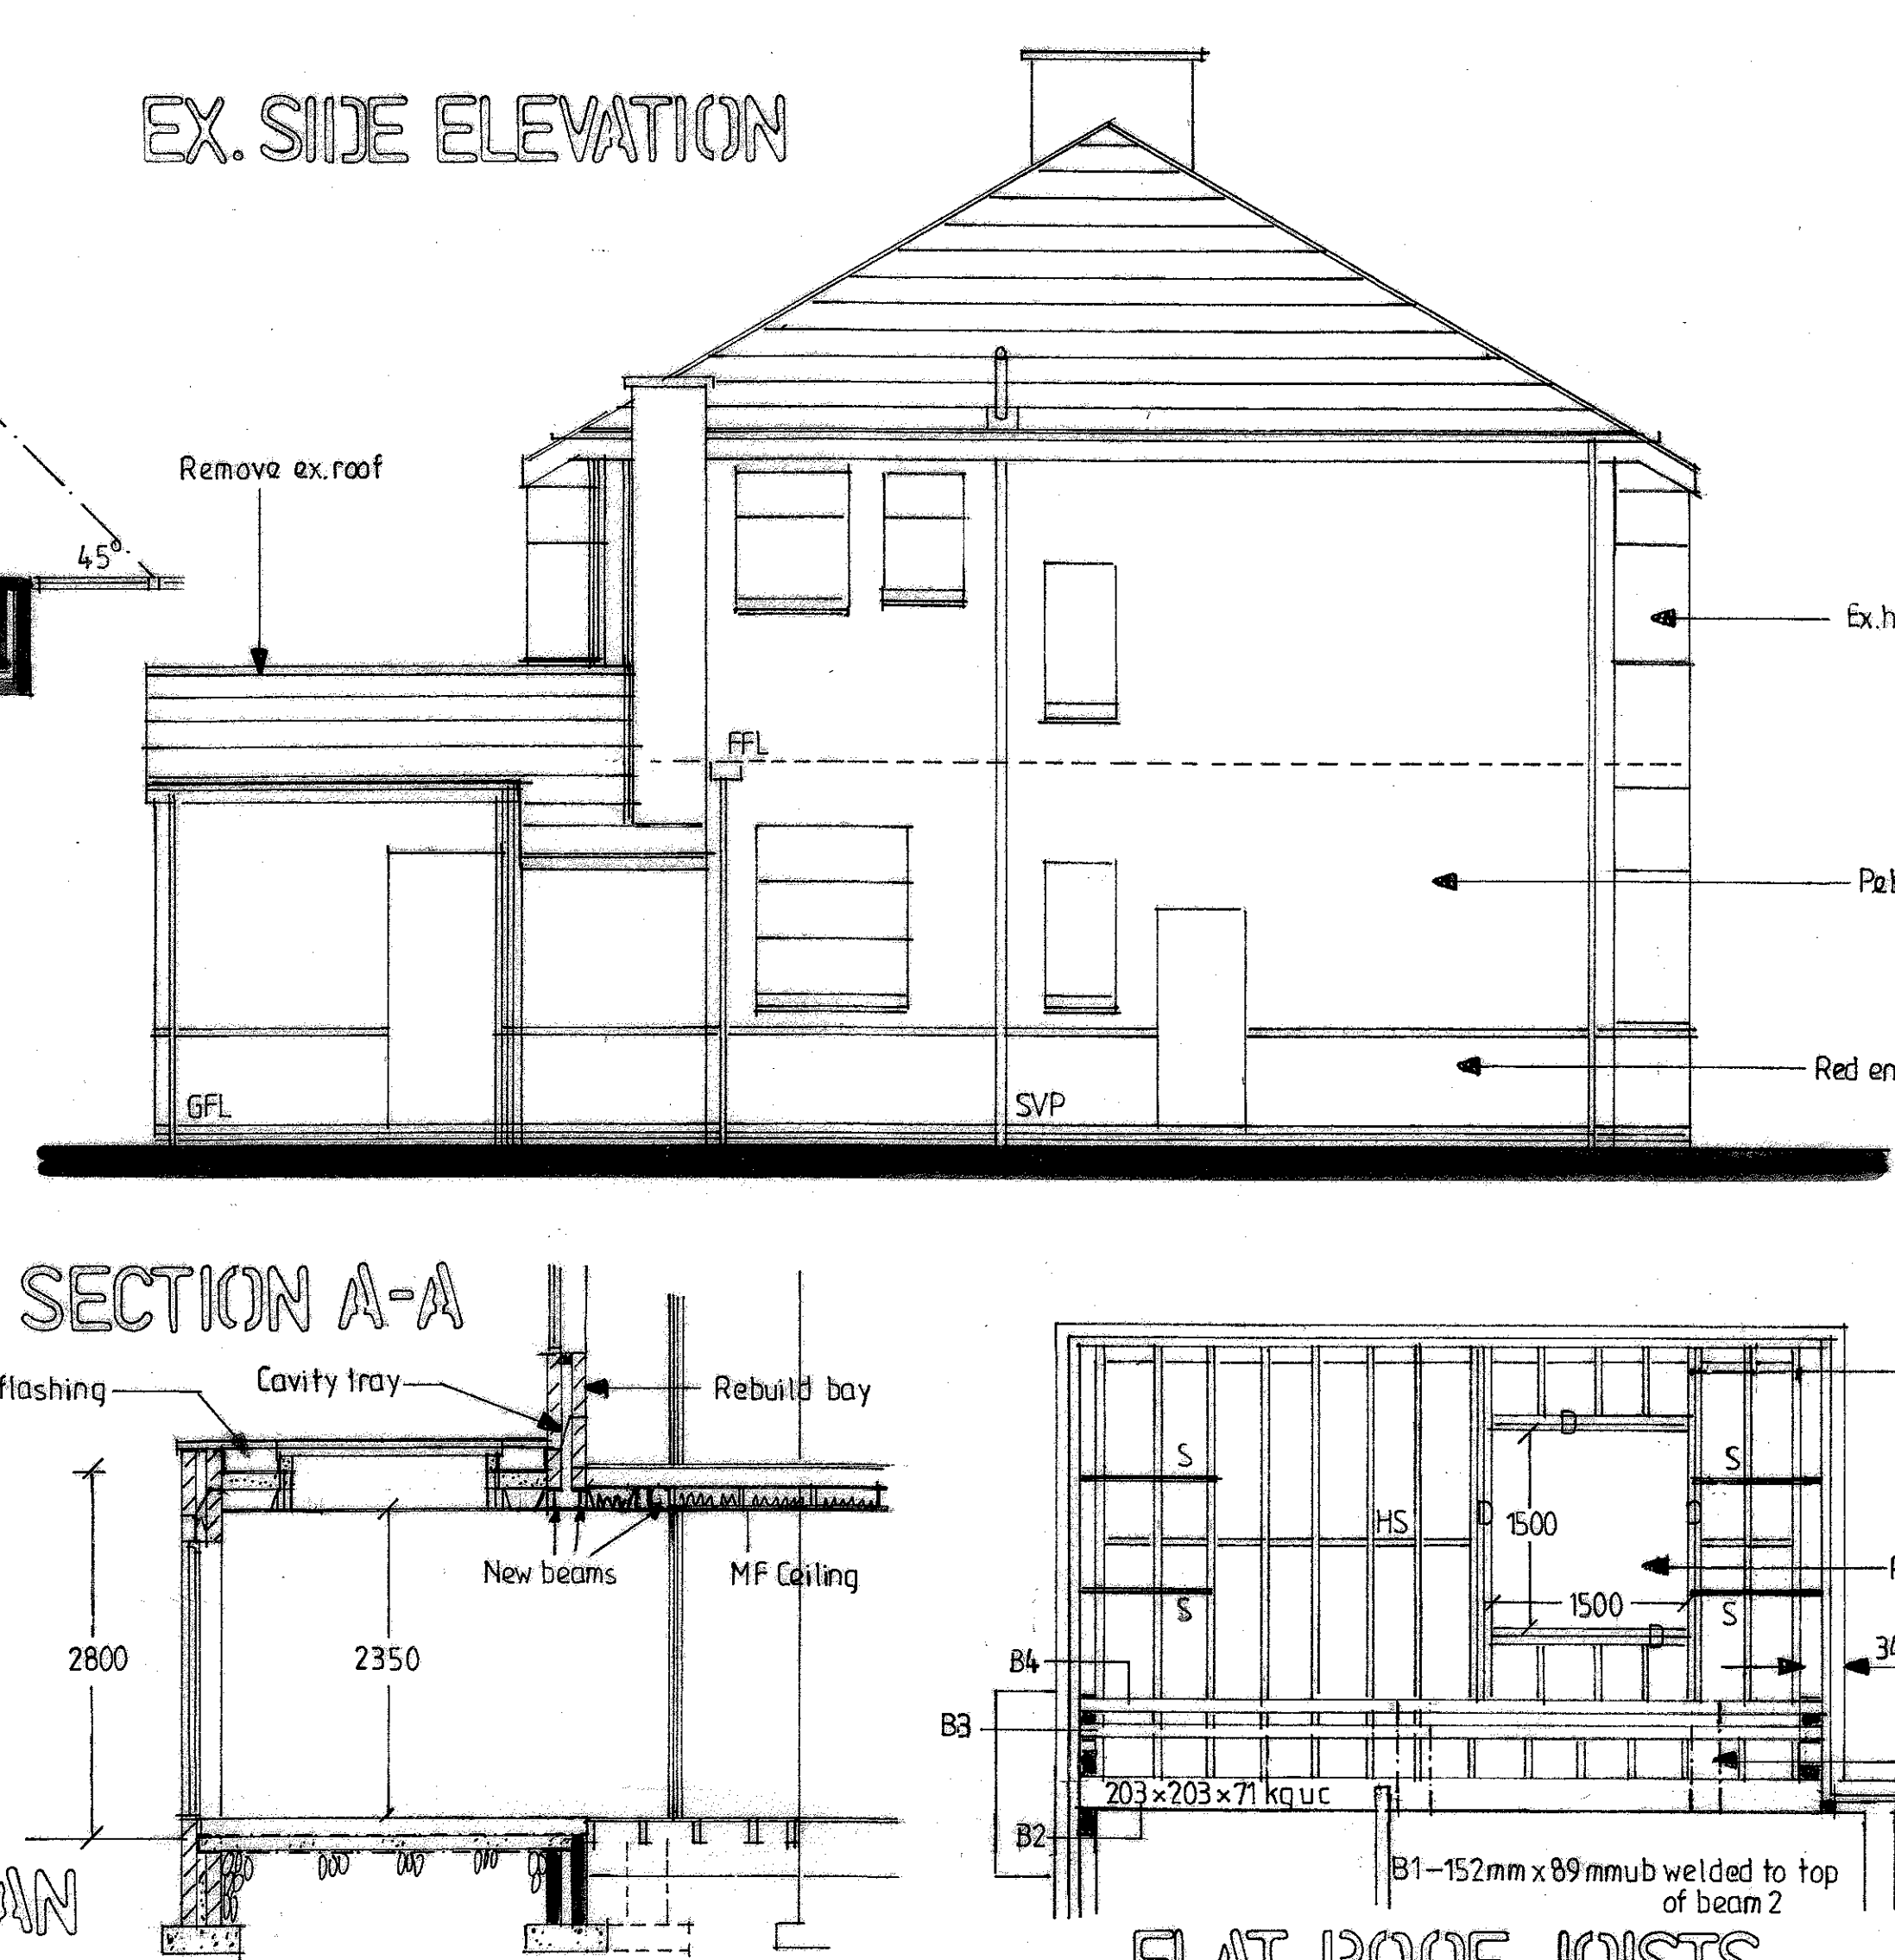

SECTION A-A


FLAT ROOF JOISTS

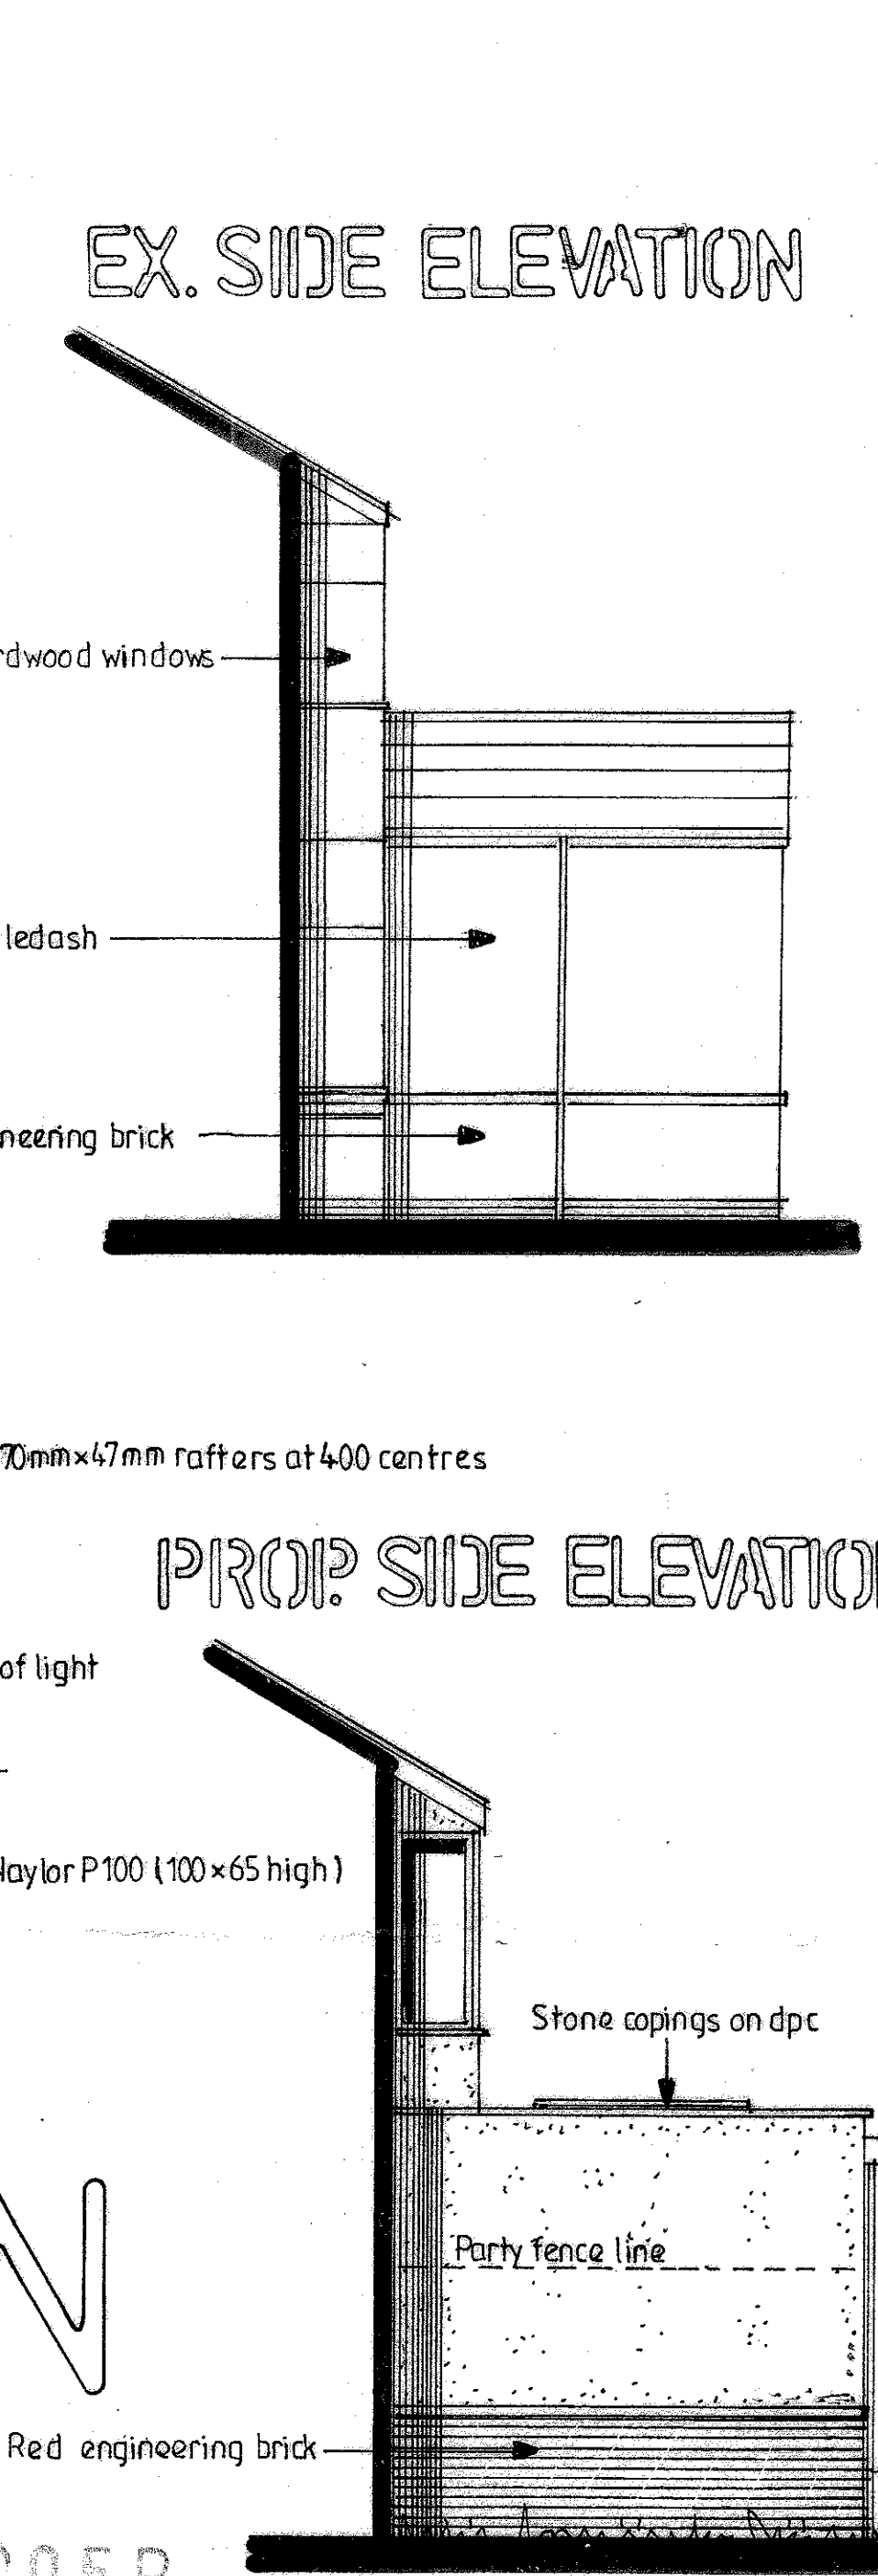

EX. SIDE ELEVATION

PROP. SIDE ELEVATION


PROPOSED SINGLE STOREY REAR EXTENSION

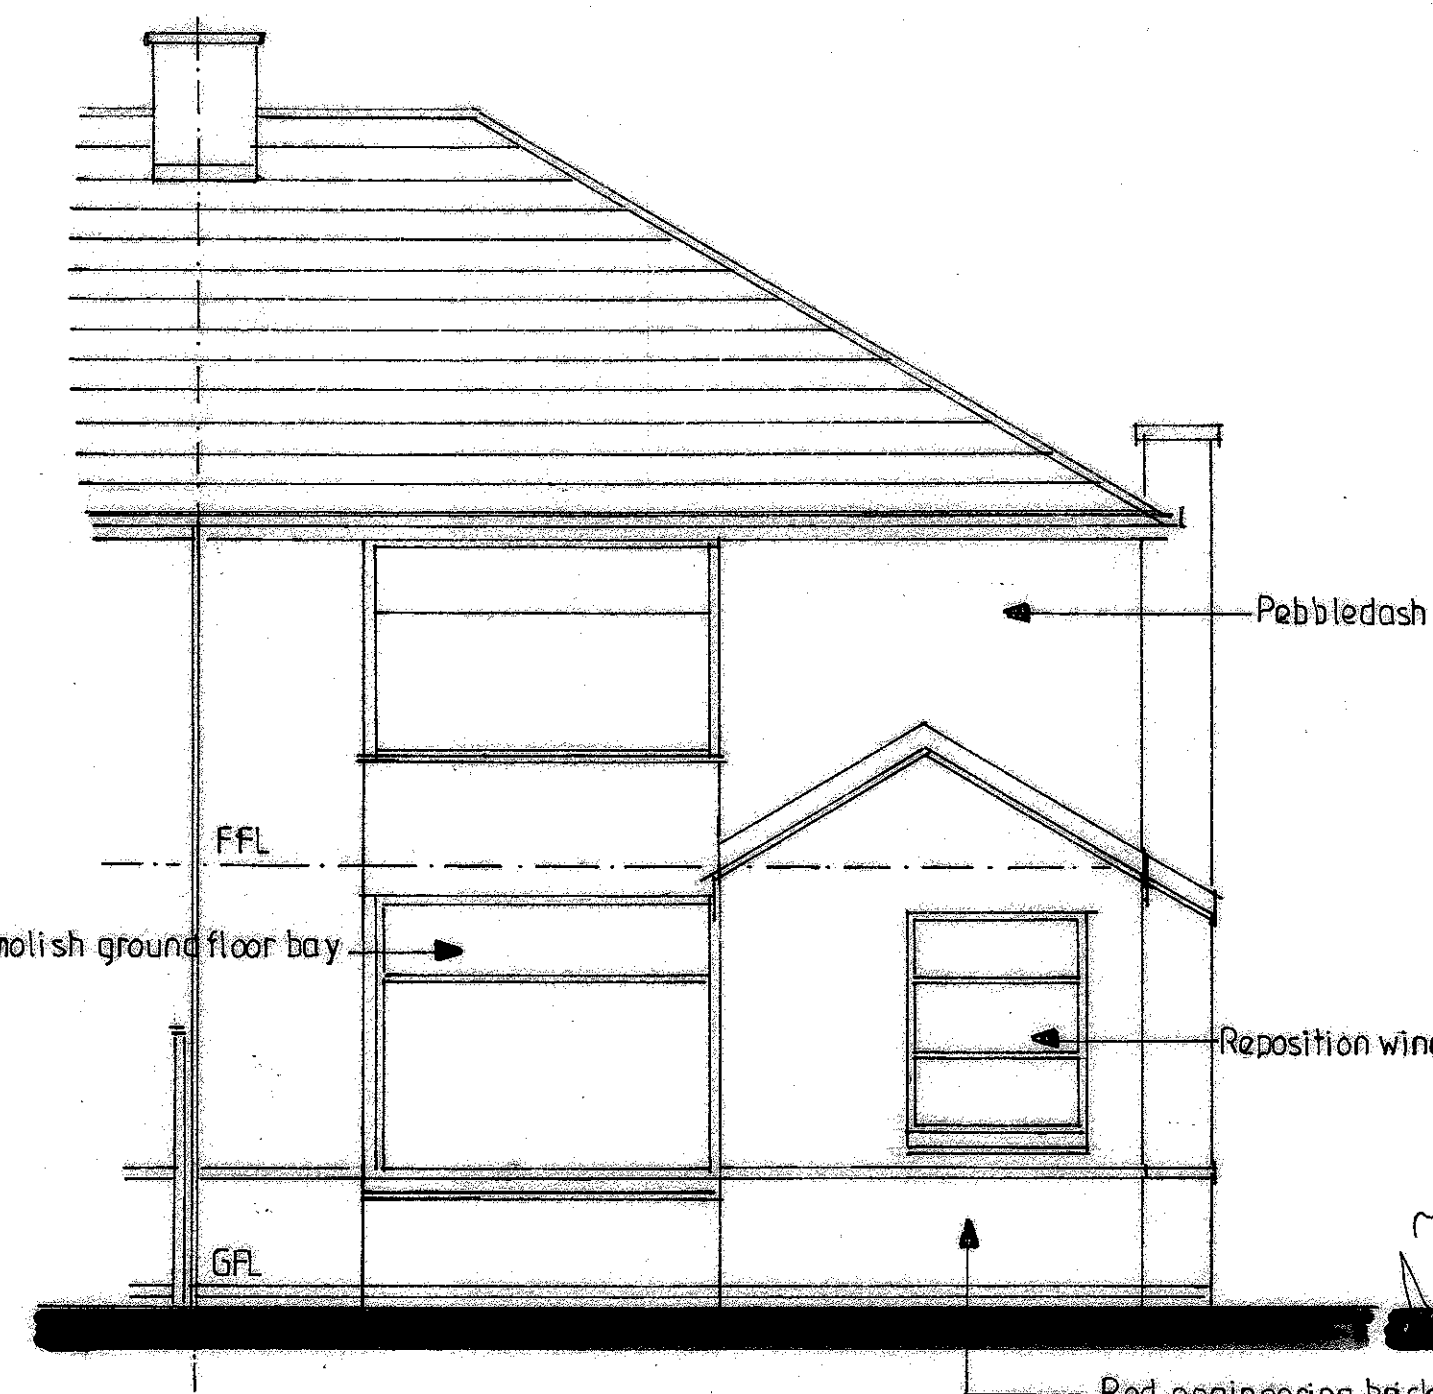


EX. REAR ELEVATION



PROPOSED REAR ELEVATION

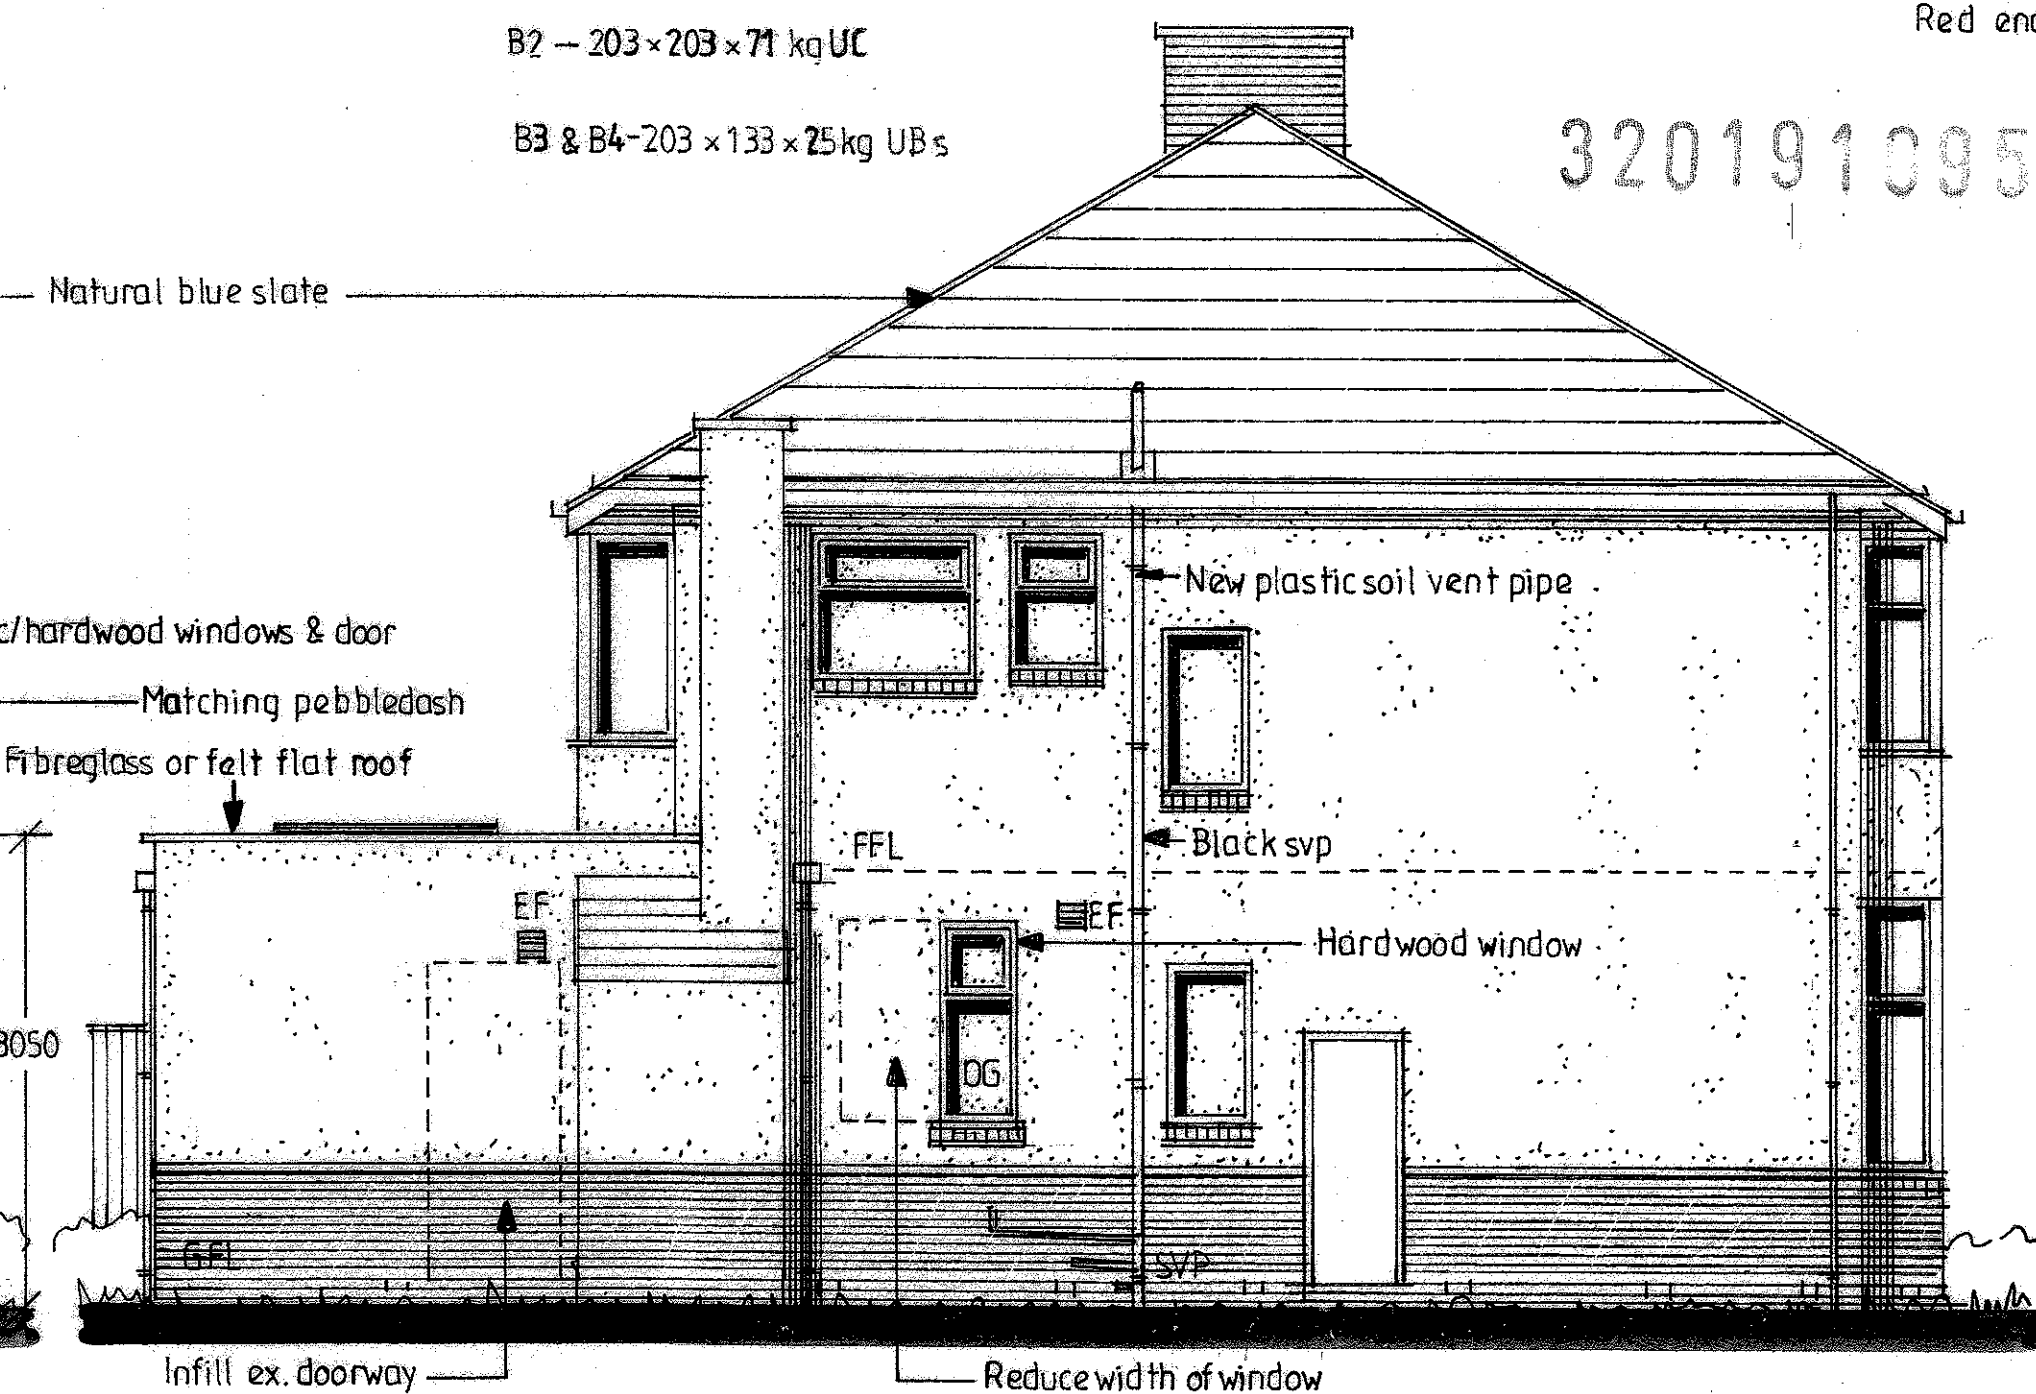

PROPOSED SIDE ELEVATION

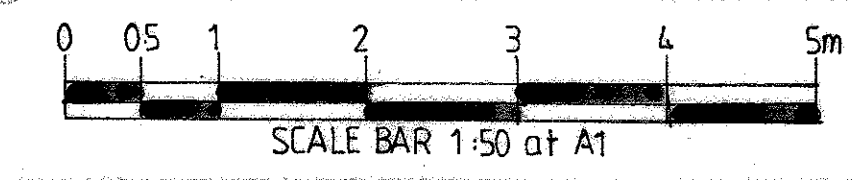

PROPOSED SINGLE STOREY EXTENSION

FOR LIZ BUCKLEY
AT 13 PRINCESS AVENUE
CLITHEROE
BB7 2AL

ADRIAN HUGHES
ARCHITECTURAL SERVICES

SCALE 1:50
DATE NOV. 2019

DRAWING NO.
1/28/2019