

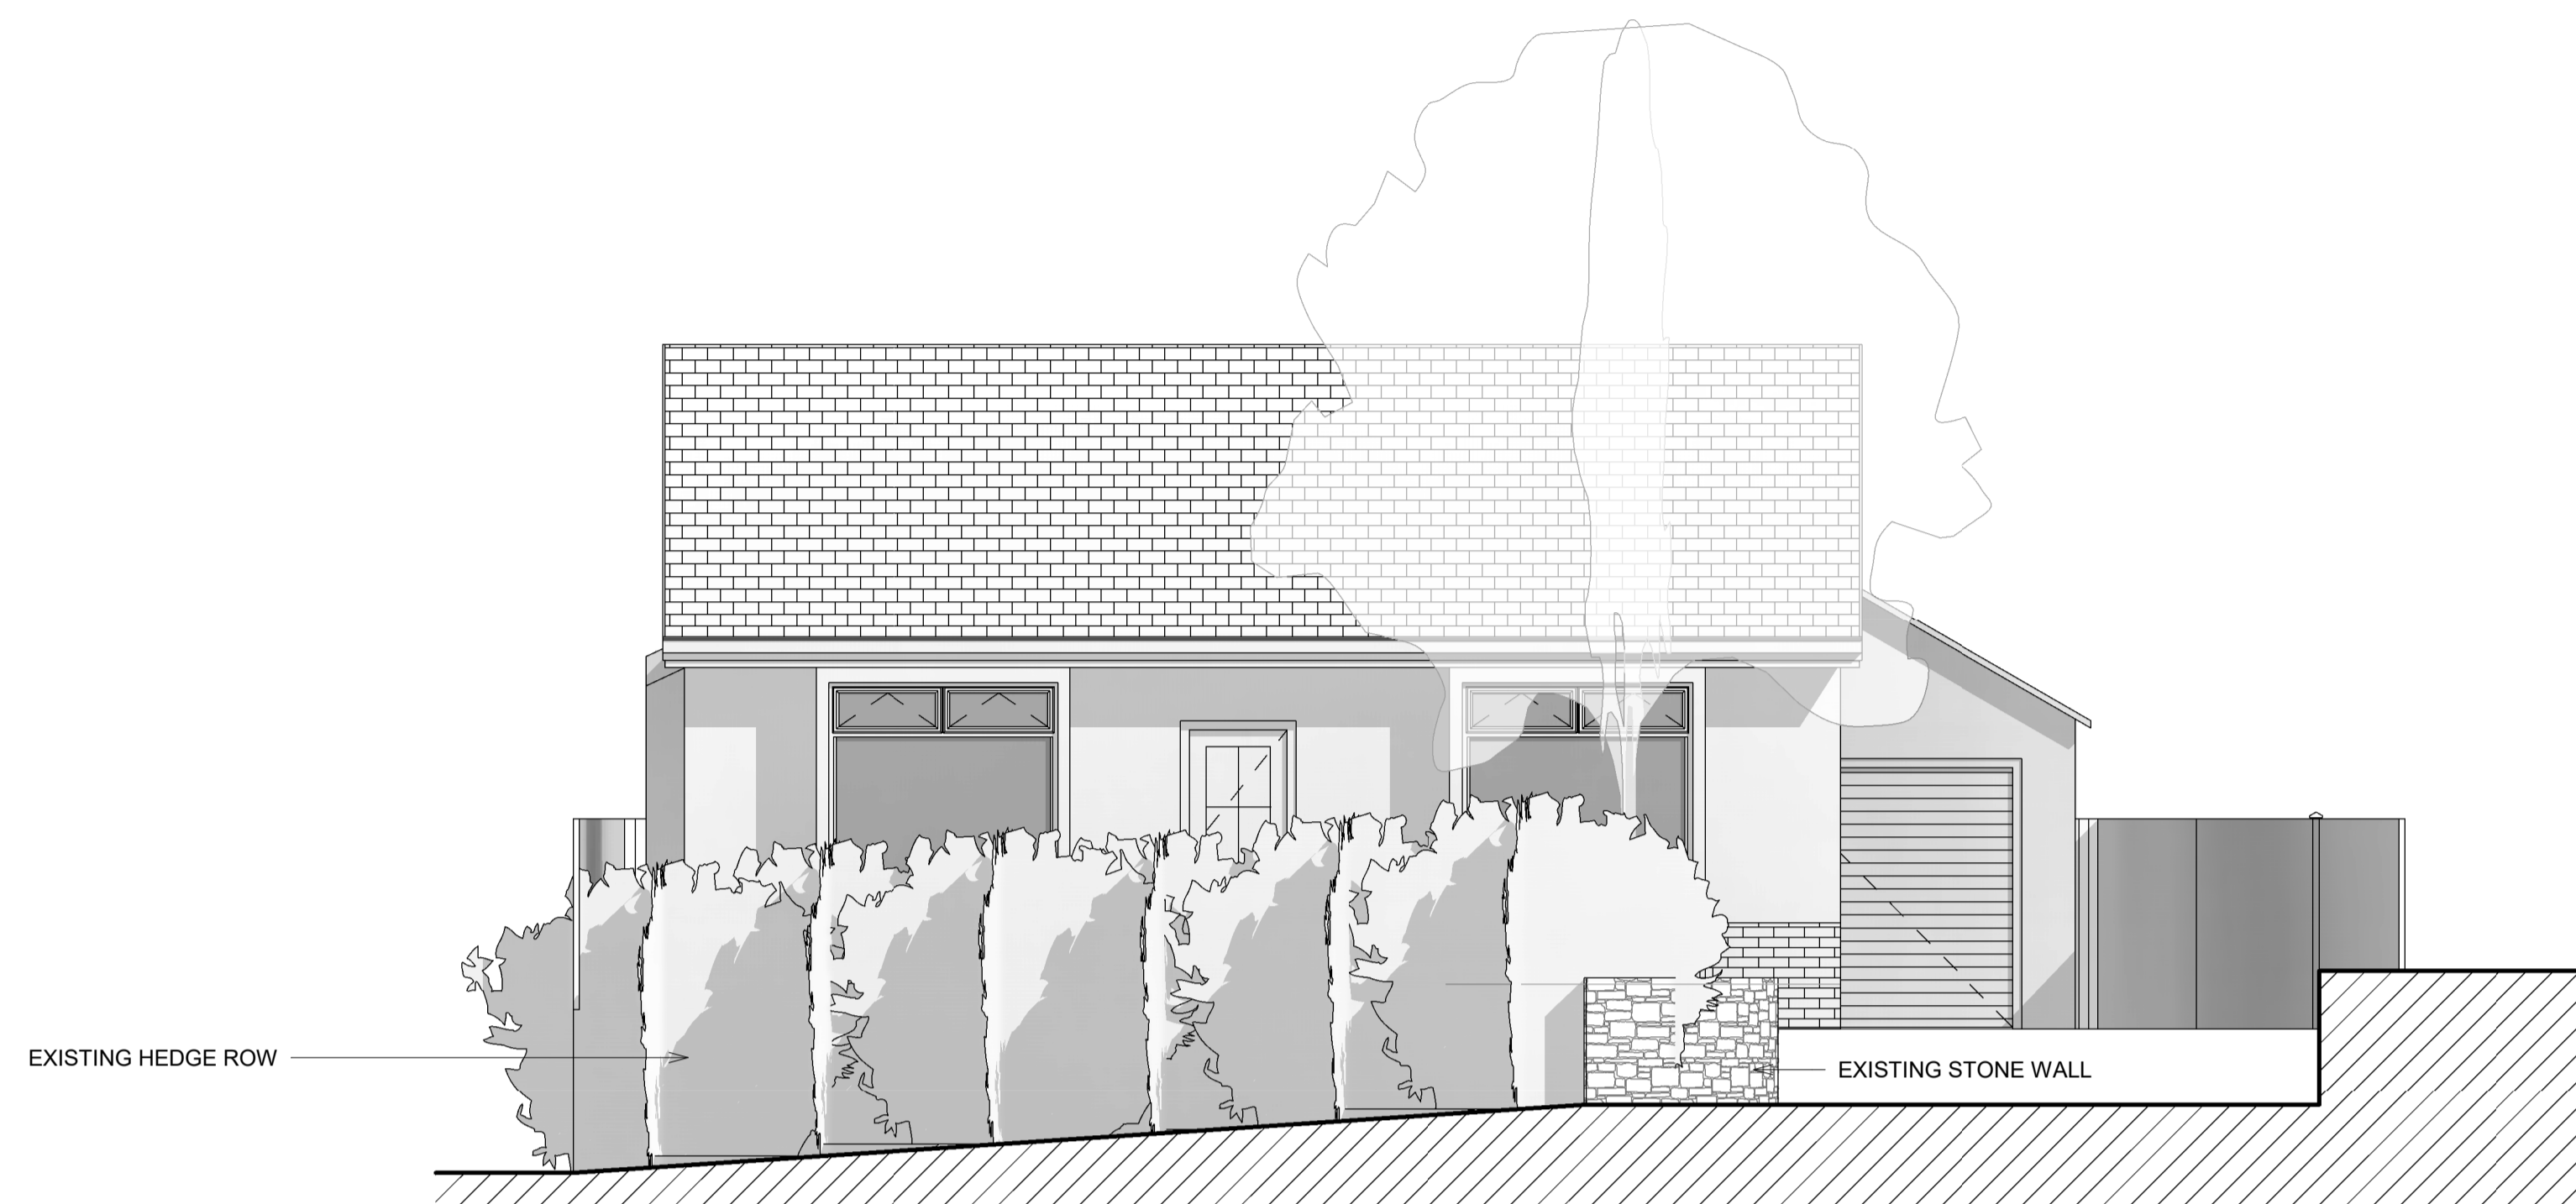



NOTES:

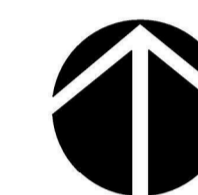


1 EXISTING FRONT WALL
1 : 50

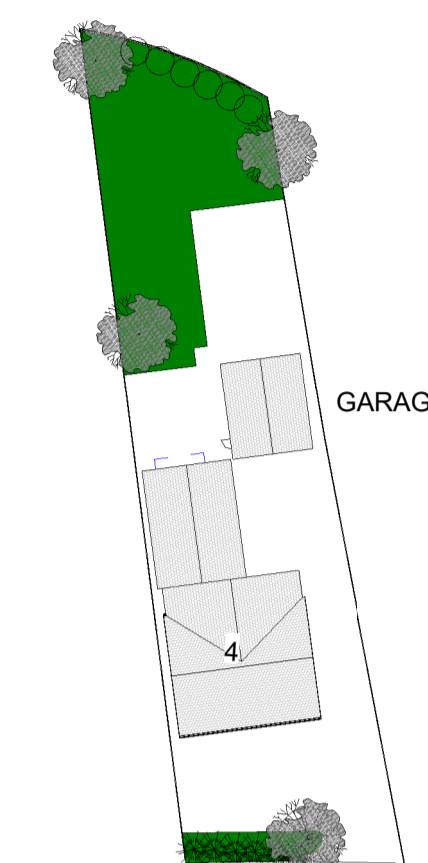

3 EXISTING SITE PLAN
1 : 500

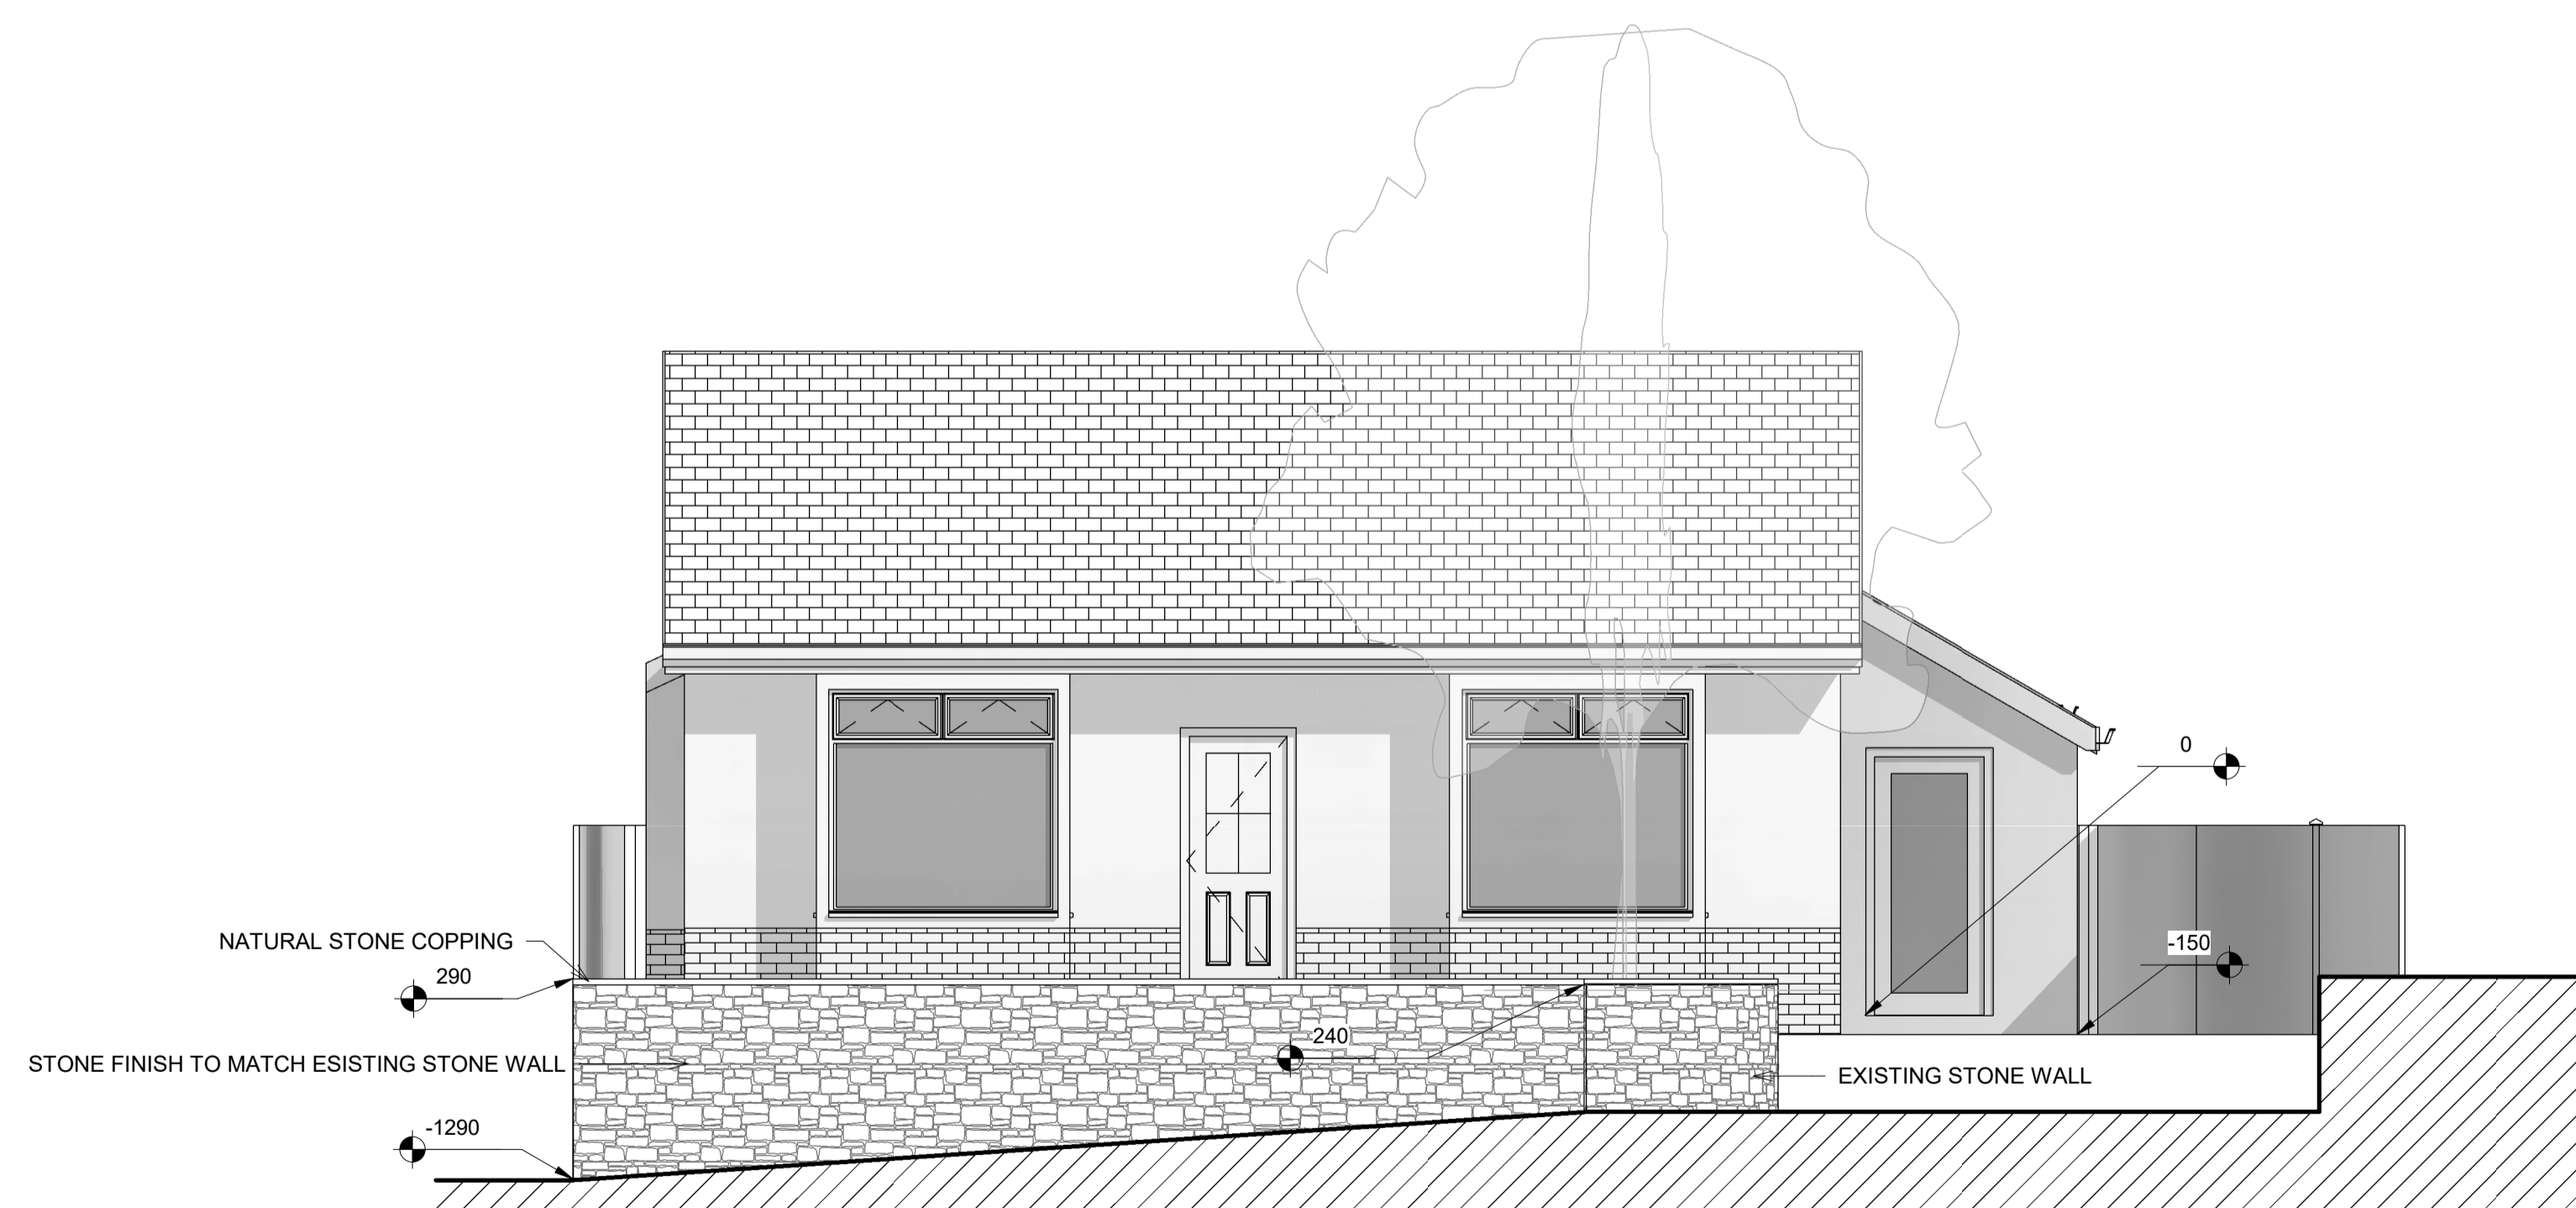

2 PROPOSED FRONT WALL
1 : 50

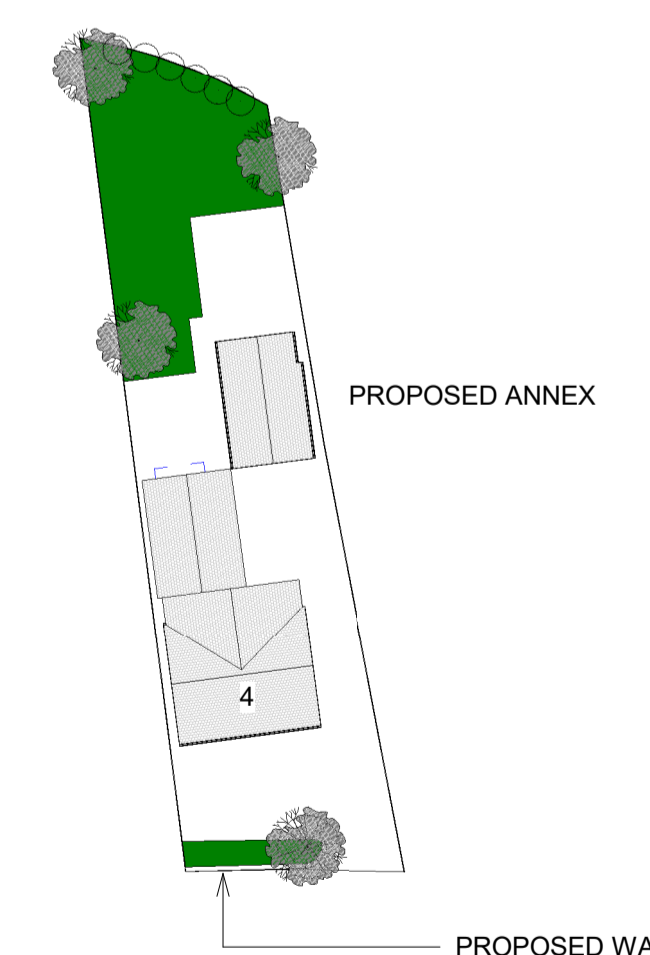

4 PROPOSED SITE PLAN
1 : 500

CLIENT:

MR & MRS TAYLOR

PROJECT:

PROPOSED ANNEX - 4
LONGRIDGE RD, HURST
GREEN, CLITHEROE, BB7 9QP

SHEET:

EXISTING &
PROPOSED FRONT
WALL

Project number

PHA/389

Date

14/02/2020

Drawn by

RH

Checked by

PH

A202

Scale

As indicated

Sheet size

A1