


NOTES:

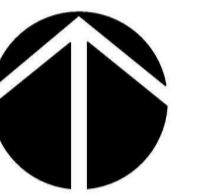

No.	Description	Date

CLIENT:

MR & MRS TAYLOR

PROJECT:

PROPOSED ANNEX - 4  
LONGRIDGE RD, HURST  
GREEN, CLITHEROE, BB7 9QP

SHEET:

**EXISTING &  
PROPOSED SITE  
PLAN**

Project number

PHA/389

Date

25/11/2019

Drawn by

RH

Checked by

PH


**A100**

Scale

1 : 100


Sheet size

A1

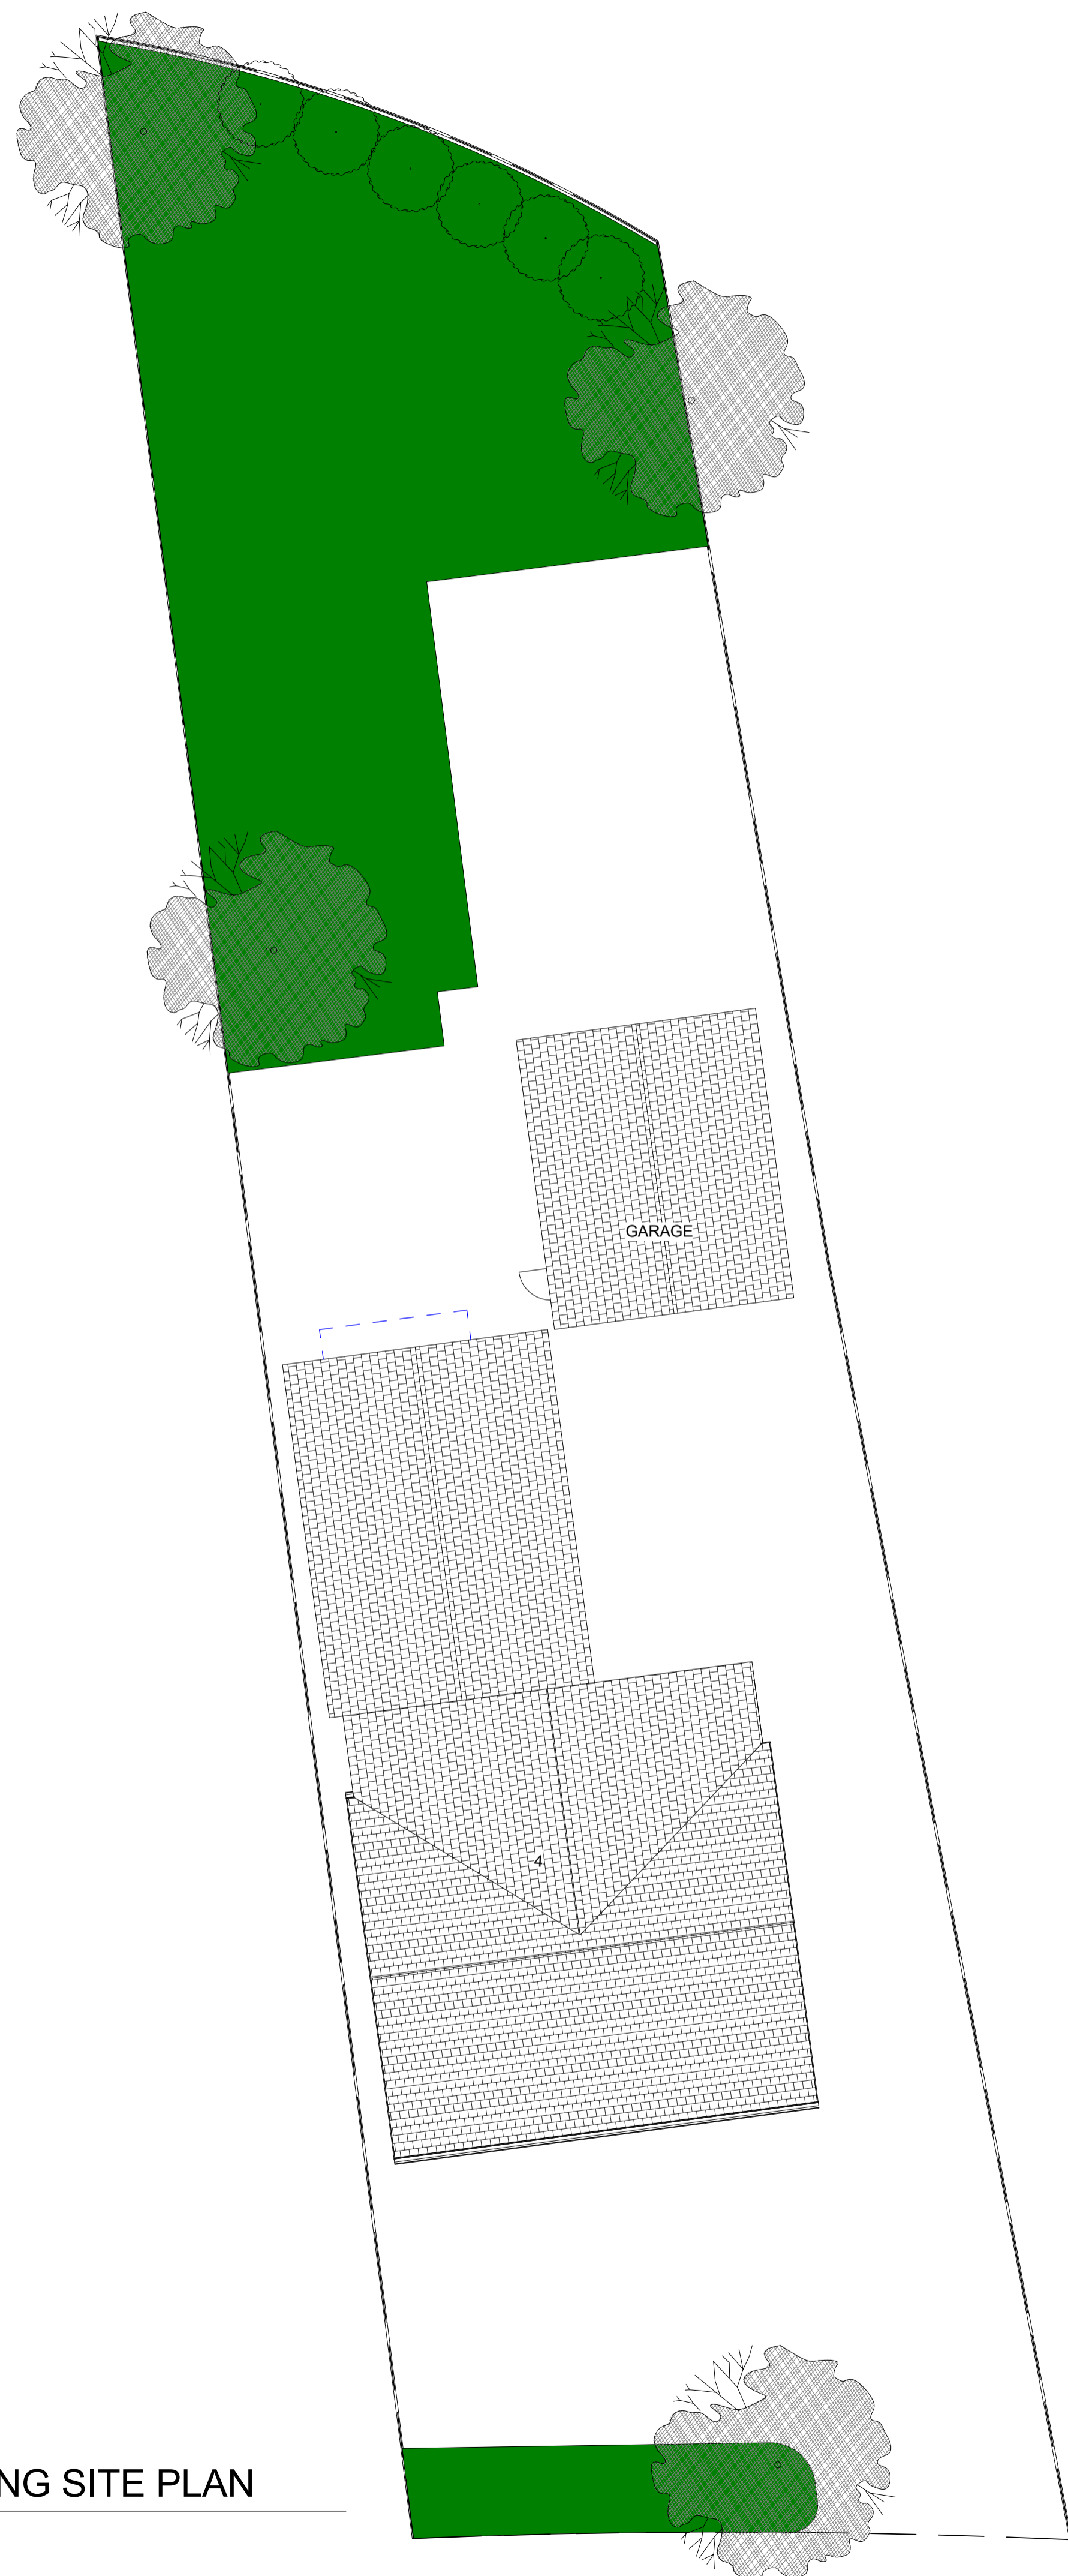

**1** EXISTING SITE PLAN

1 : 100

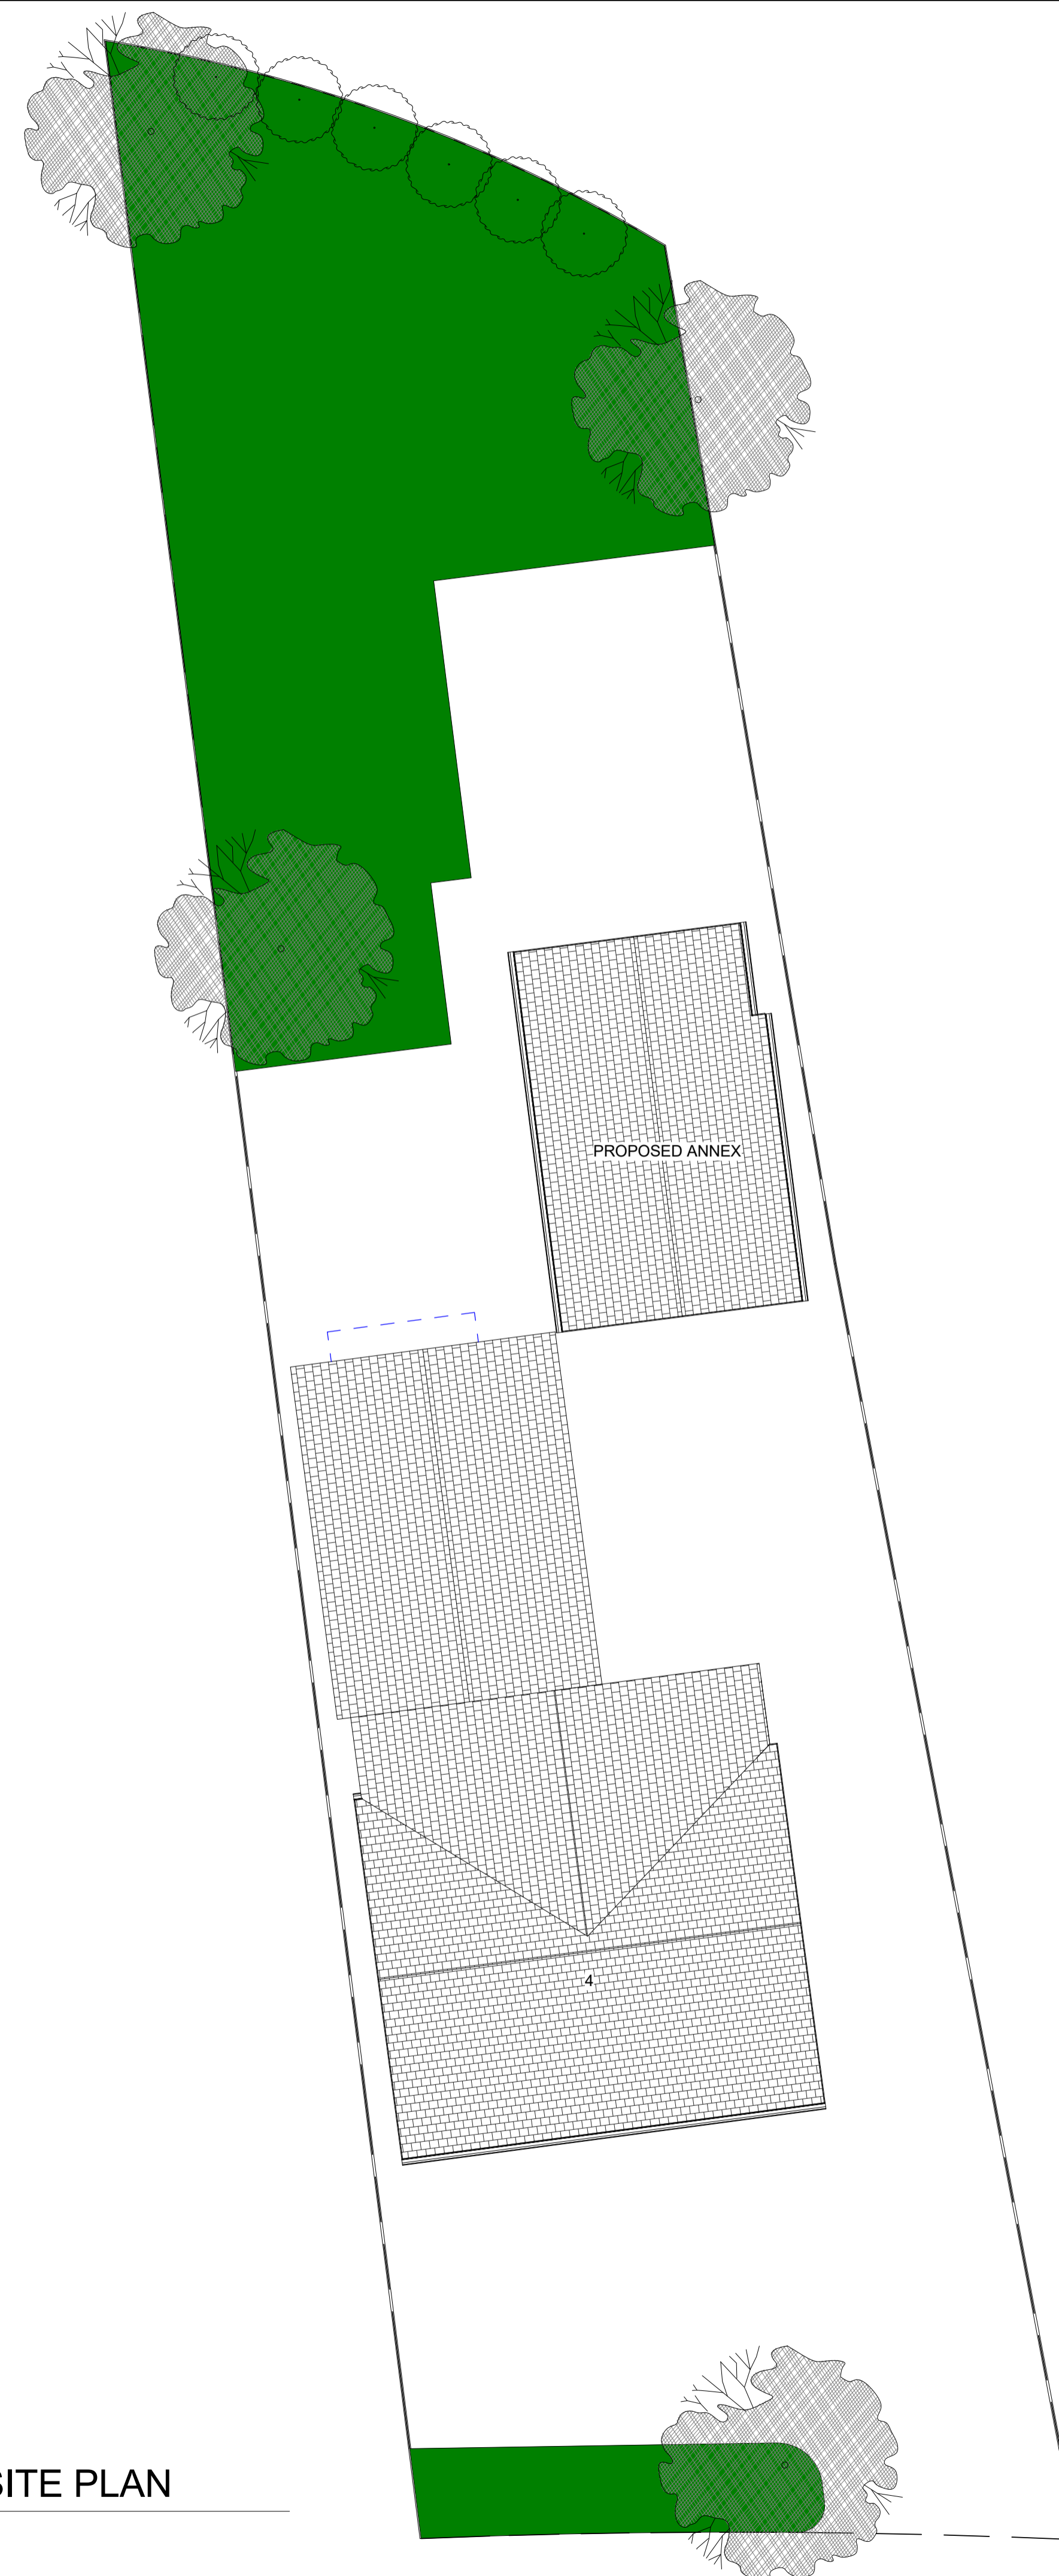

**2** PROPOSED SITE PLAN

1 : 100