

**Notes:**

All work is to be carried out to the latest current British standards Codes of Practice and recognised working practices.


All work and materials should comply with Health and Safety legislation and to be approved by the Local Authority Planning / Building Control Officer.

All dimensions are in millimetres unless where explicitly shown otherwise.


The contractor should check and clarify all dimensions as work proceeds and notify the design team of any discrepancies.

Do not scale off the drawings, if in doubt ask.


Avalon Chartered Town Planning are not liable for work undertaken prior to Full Planning Consent and/or Building Regulations Approval

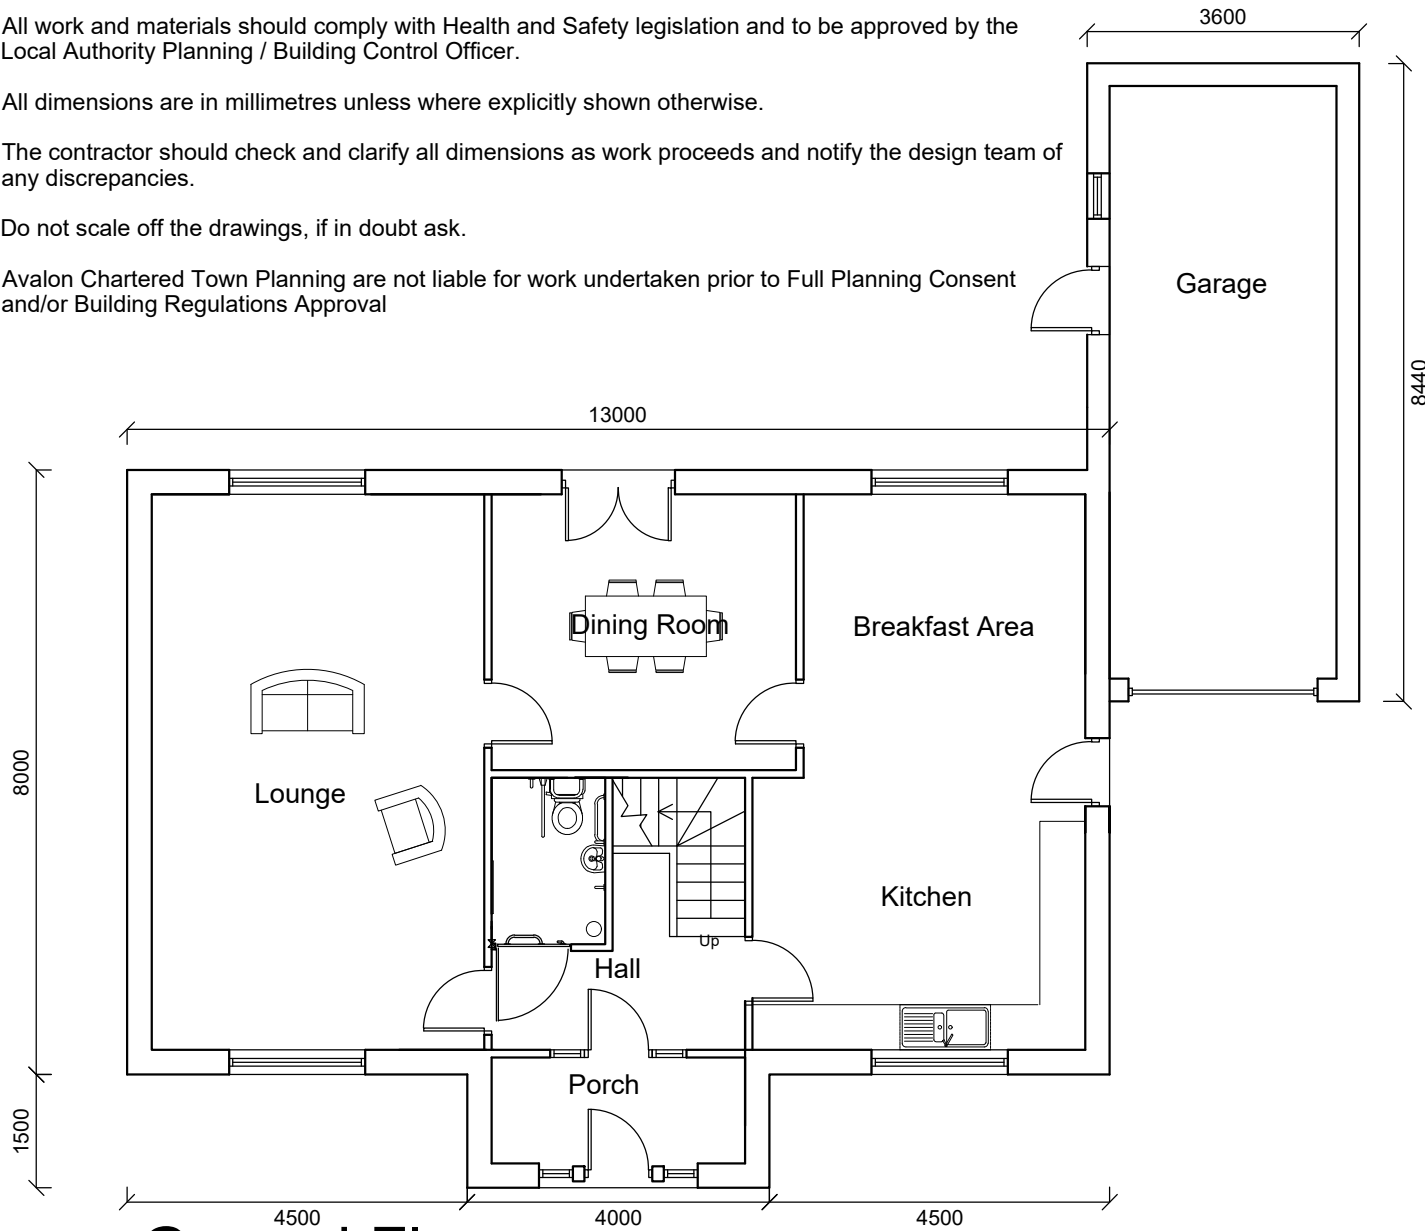

Ground Floor

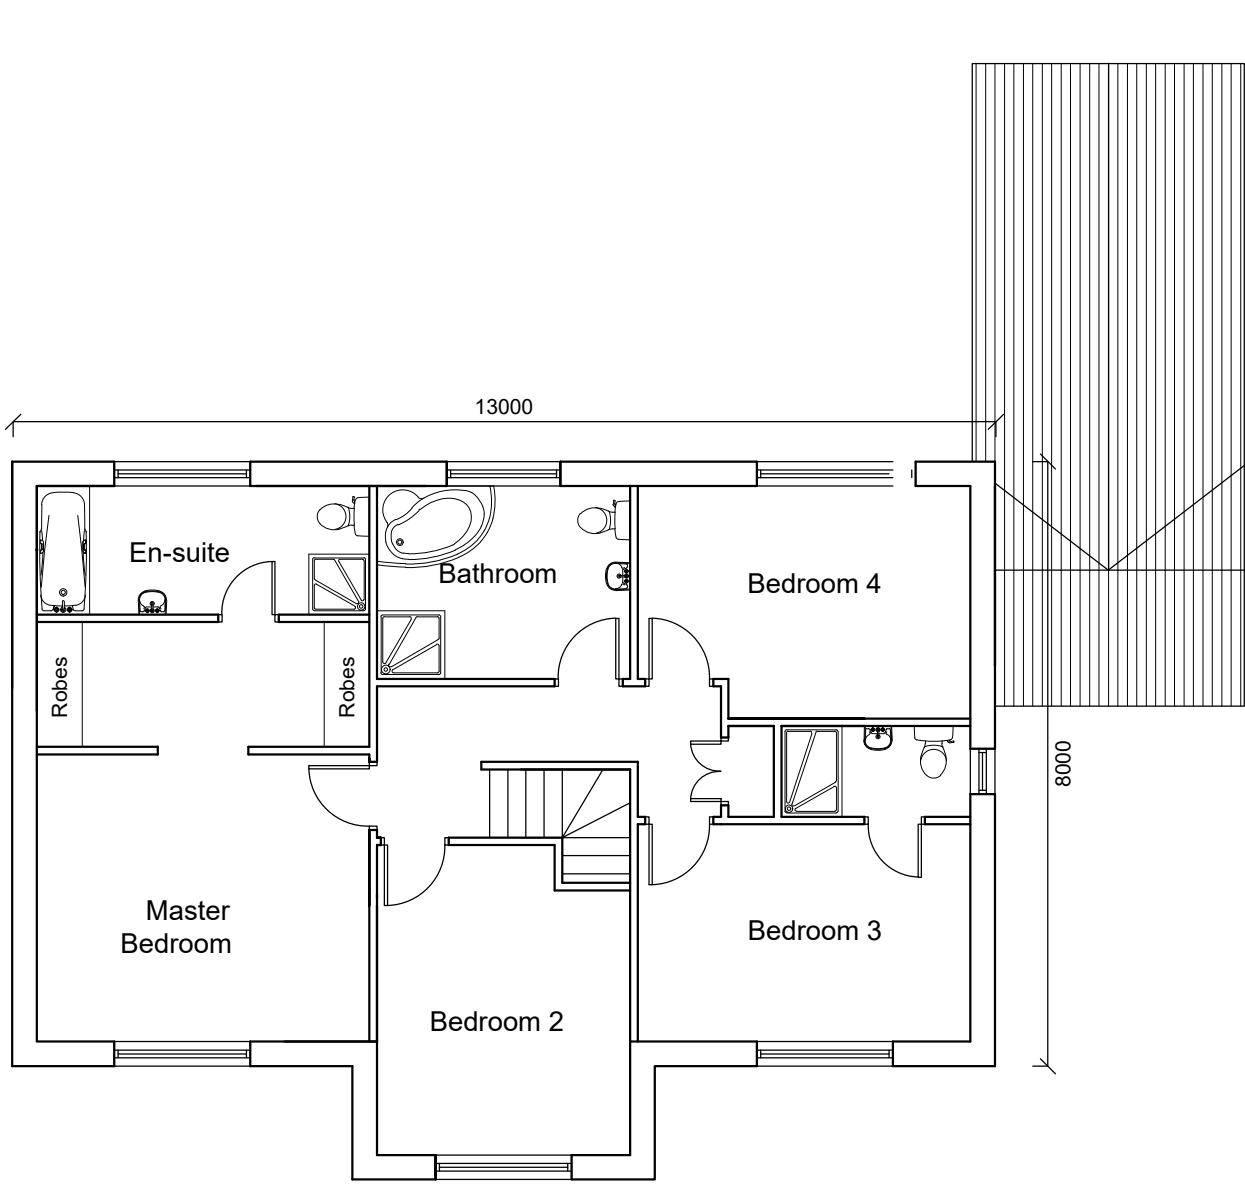


First Floor

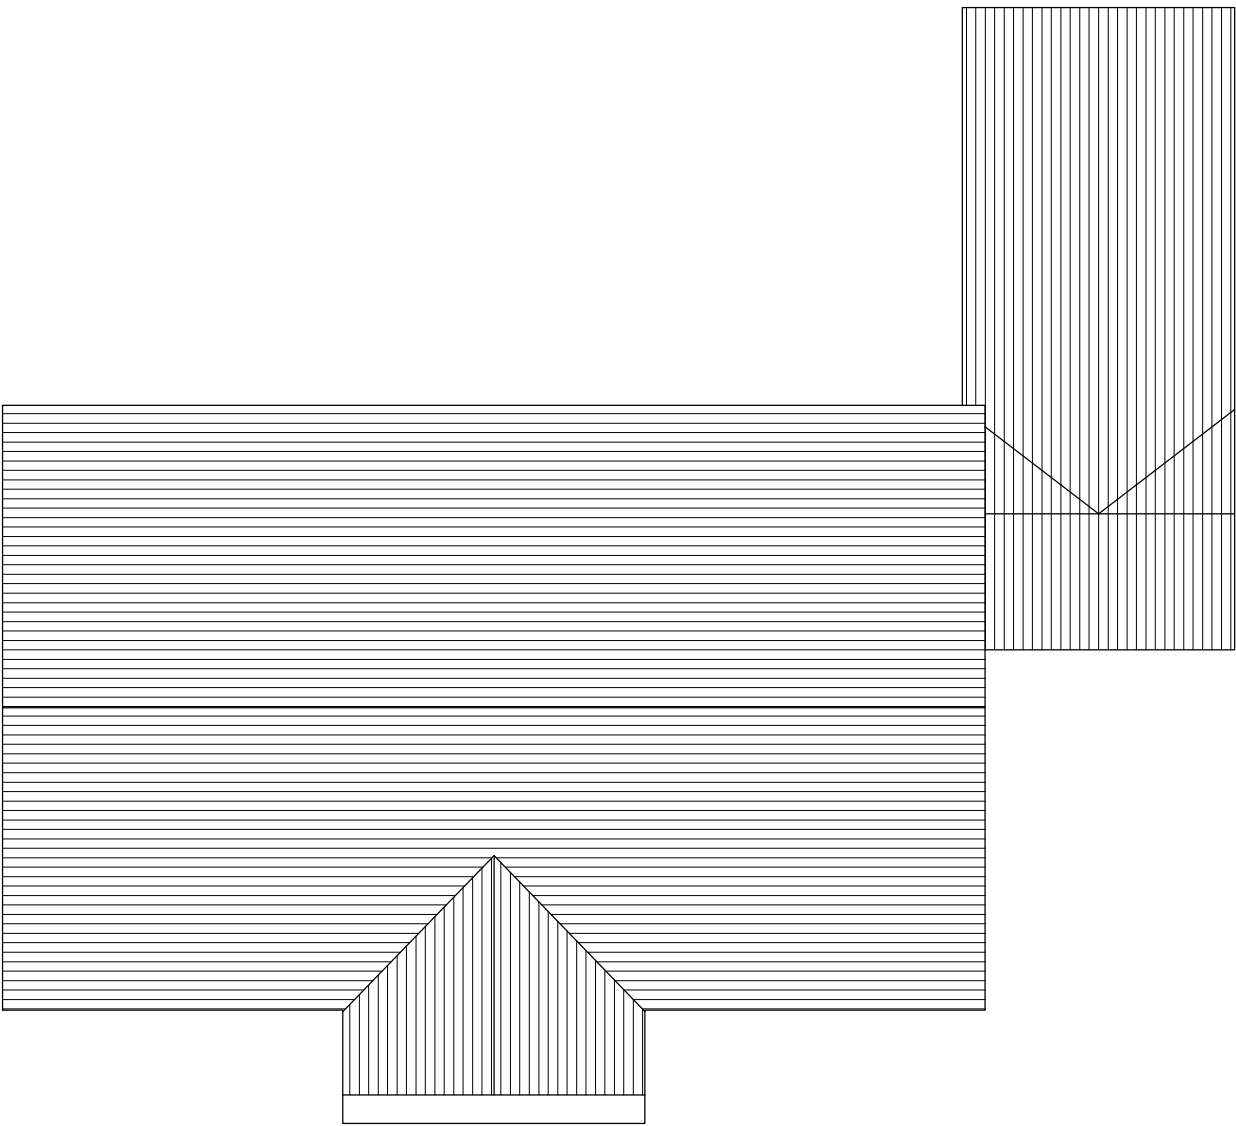

Roof Plan




South Elevation

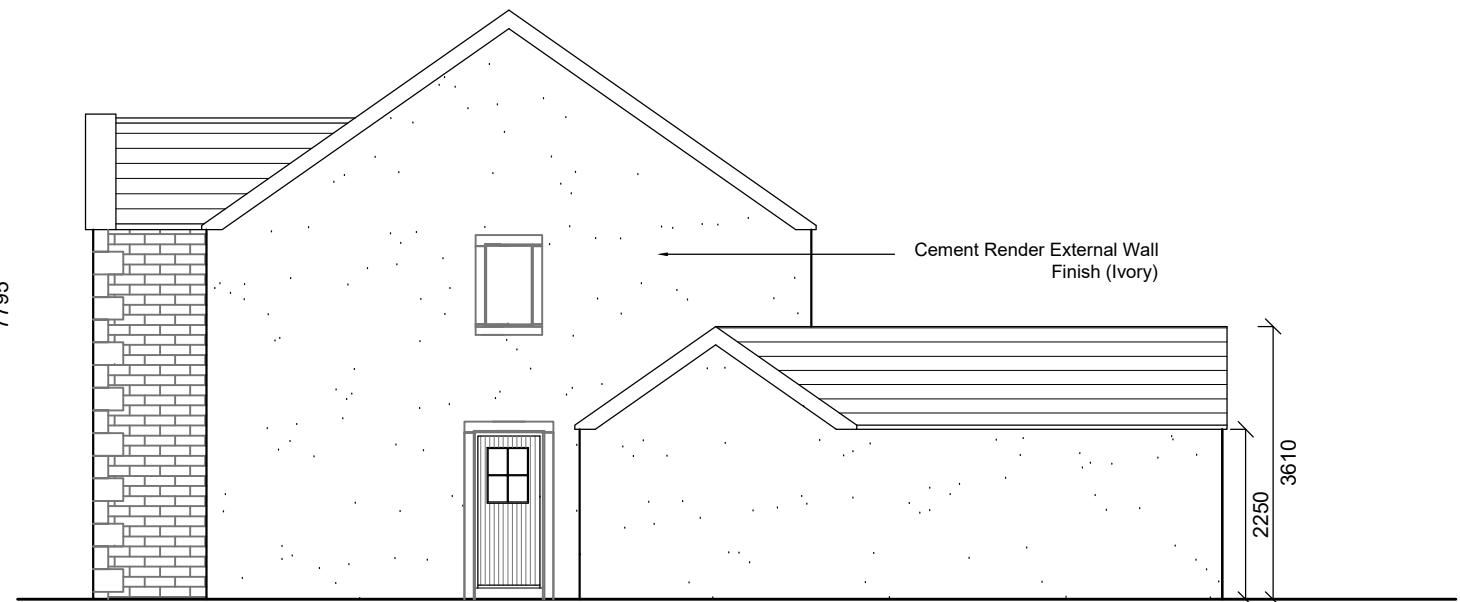

East Elevation



North Elevation

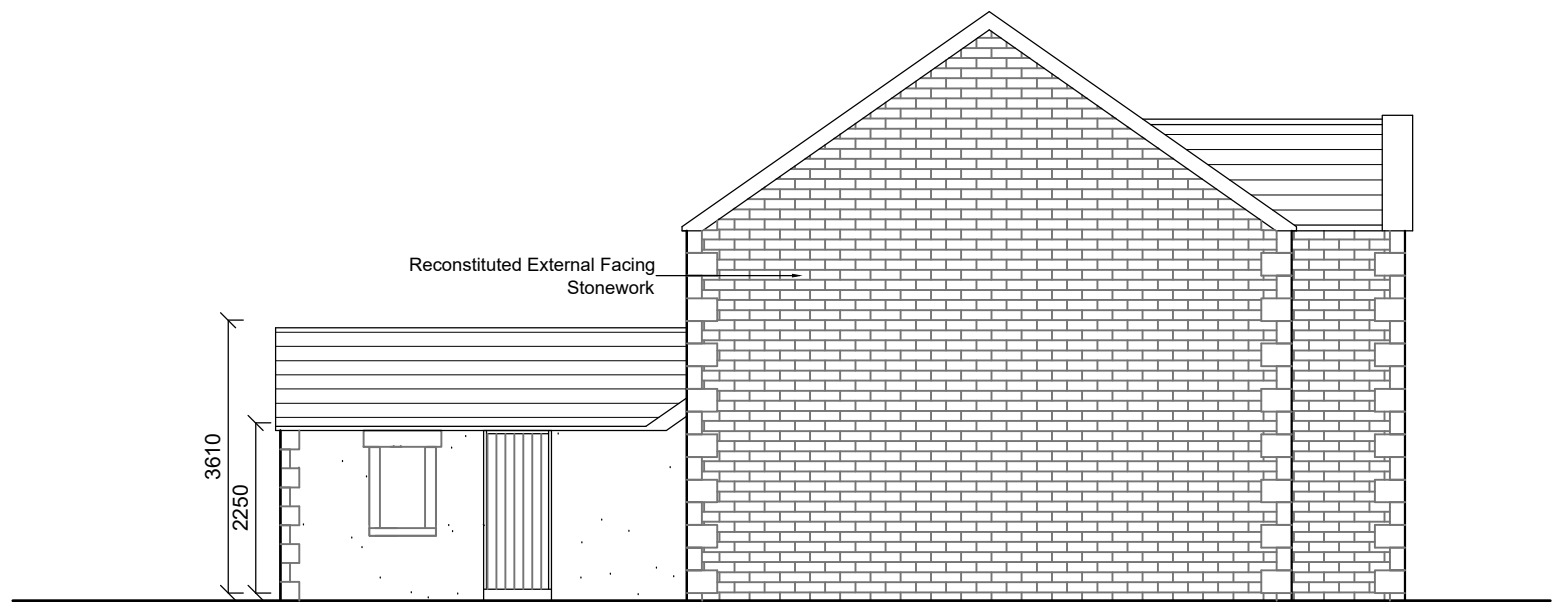

West Elevation

Avalon

Chartered Town Planning

Town Planning - Architectural Design - Building Regulations - Surveying

2 Reedley Business Centre, Redman Road, Burnley, Lancashire, BB10 2TY

Phone: 01282 834834

Email: [brian@avalontownplanning.co.uk](mailto:brian@avalontownplanning.co.uk)

Email: [darrell@avalontownplanning.co.uk](mailto:darrell@avalontownplanning.co.uk)

Email: [alex@avalontownplanning.co.uk](mailto:alex@avalontownplanning.co.uk)

PROPOSED PLANS AND ELEVATIONS BUILDING 1					
Site: Twin Brooks Farm Upbrooks Clitheroe					
Client: Mr M Alpe					
Date: 02.10.19			Scale: 1:100 @ A2		
Project No: MALPE/01 Dwg 05				Drawn: AxK	
Amendments:					