




South West Elevation

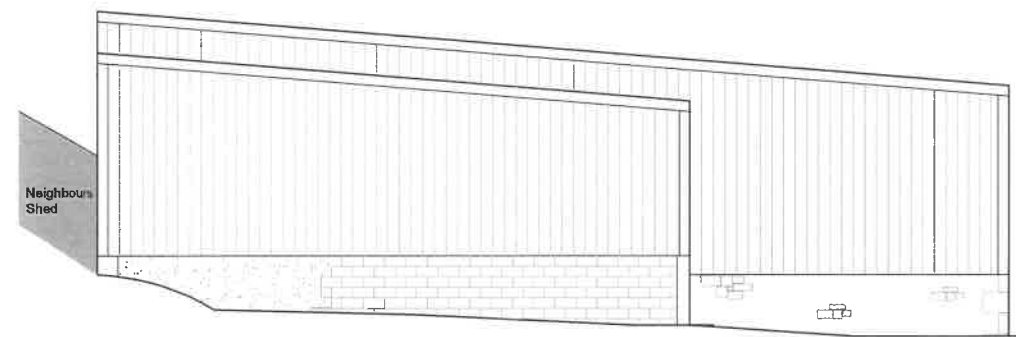


South East Elevation

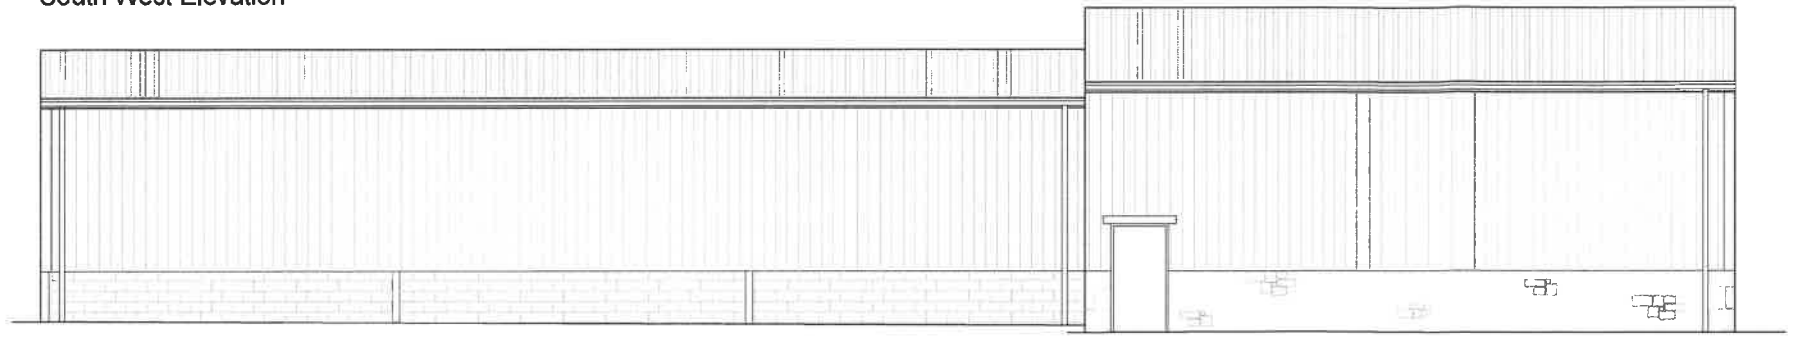


North East Elevation

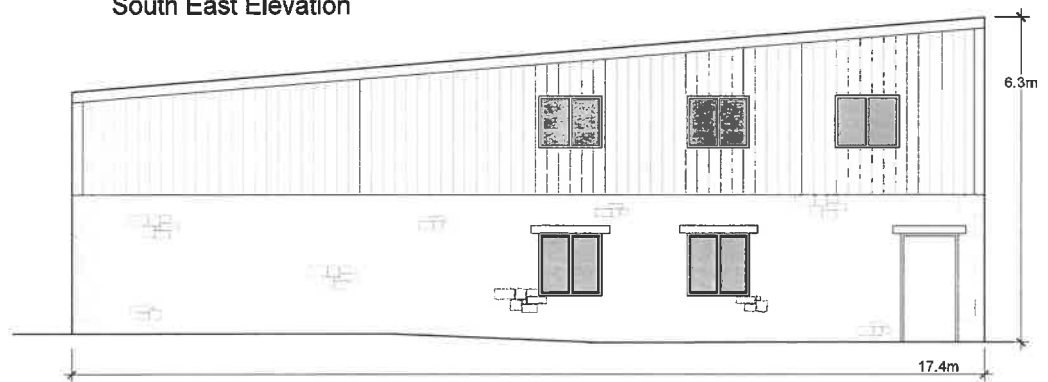

North West Elevation

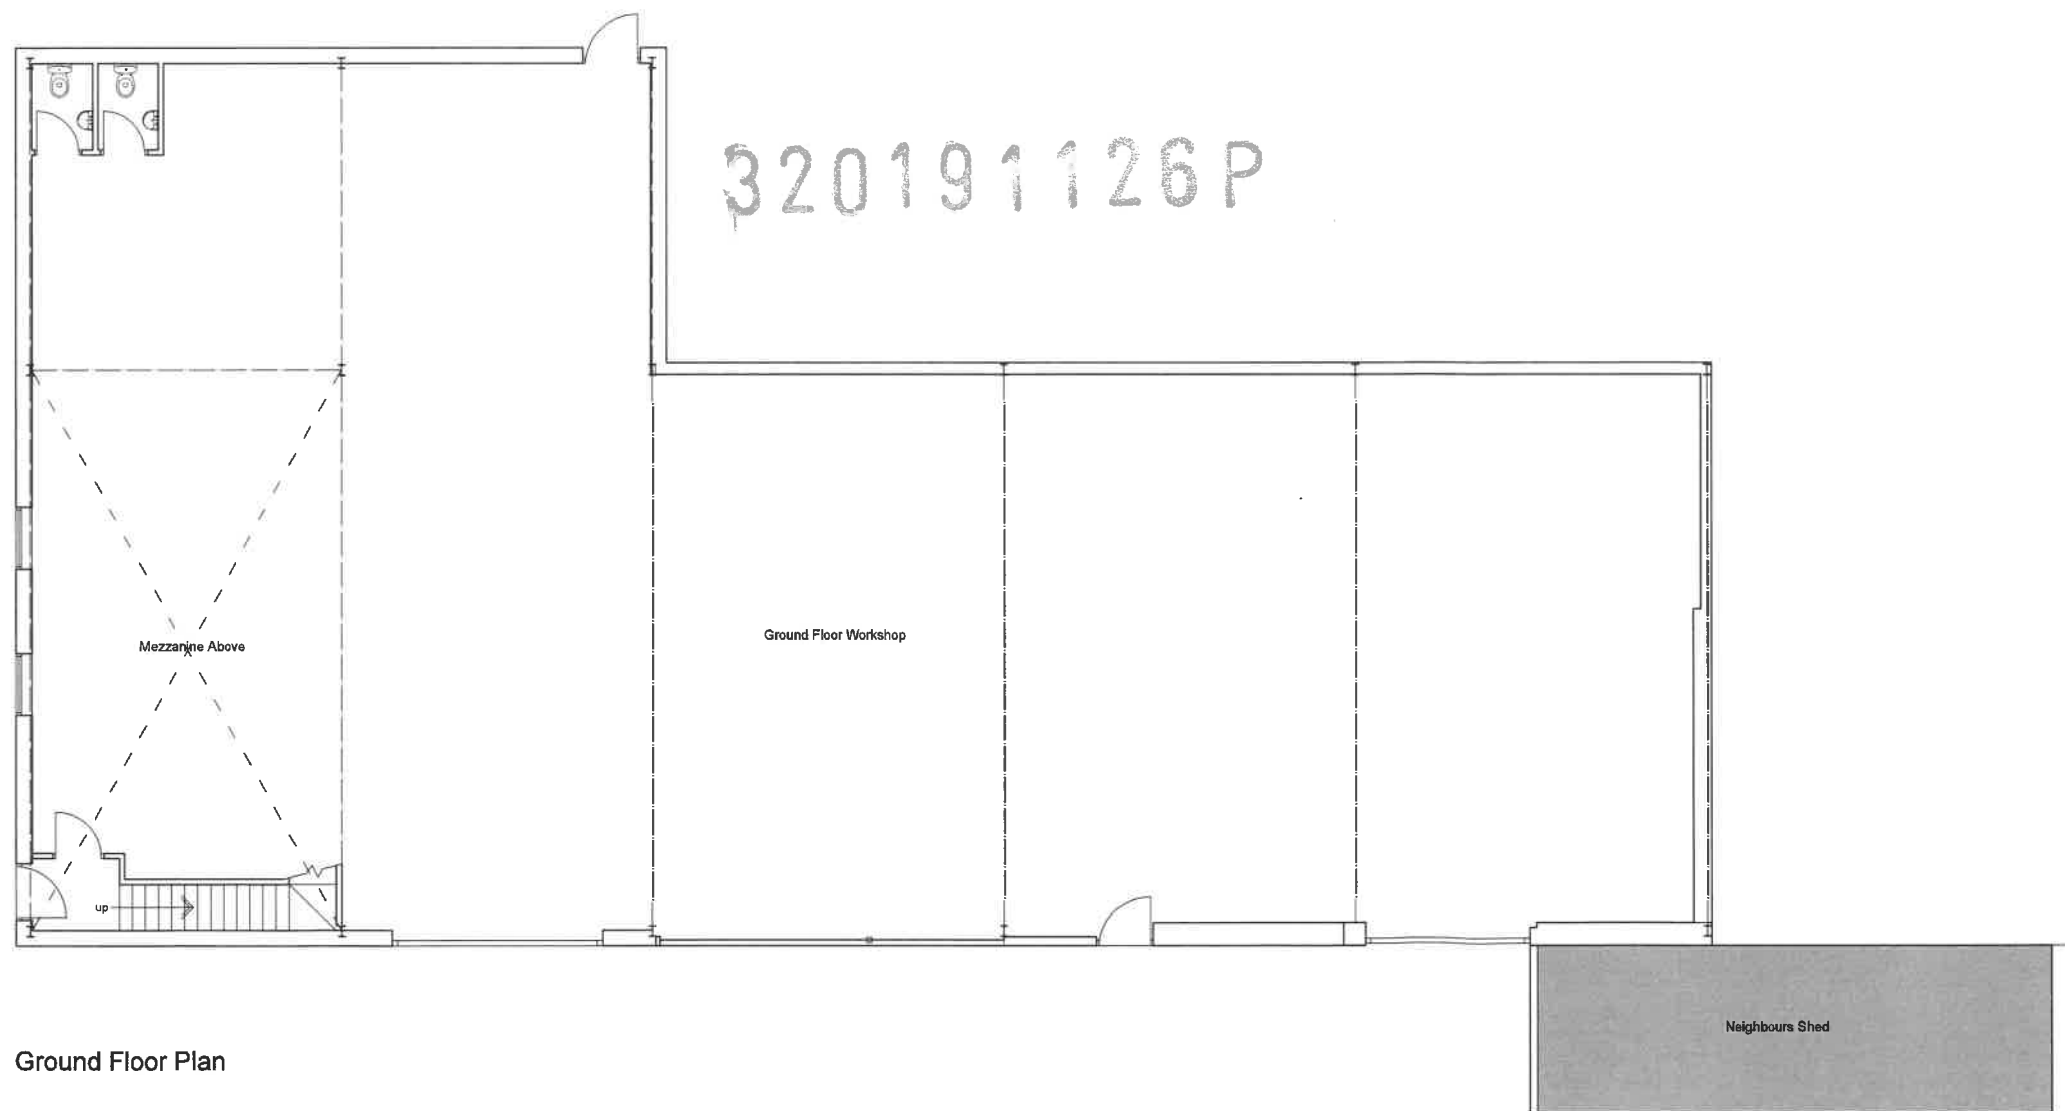

Ground Floor Plan

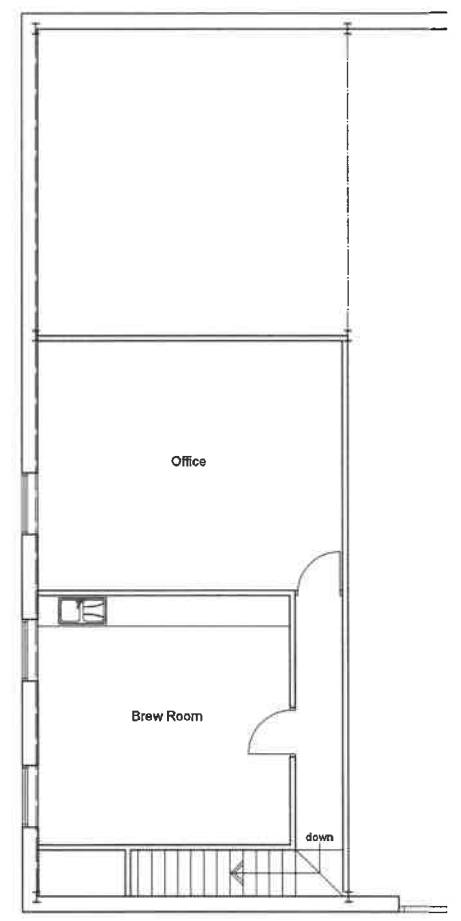

Part First Floor Plan

Client Mr J Knowles		
Project Edisford Bridge Farm Edisford Road Clitheroe BB7 3LJ		
Drawing Title Proposed Plan and Elevations		
Scale 1:100 @ A2	Date Nov 2019	Drawn LFR
READ DESIGN LTD		
108 - 02		