




South West Elevation

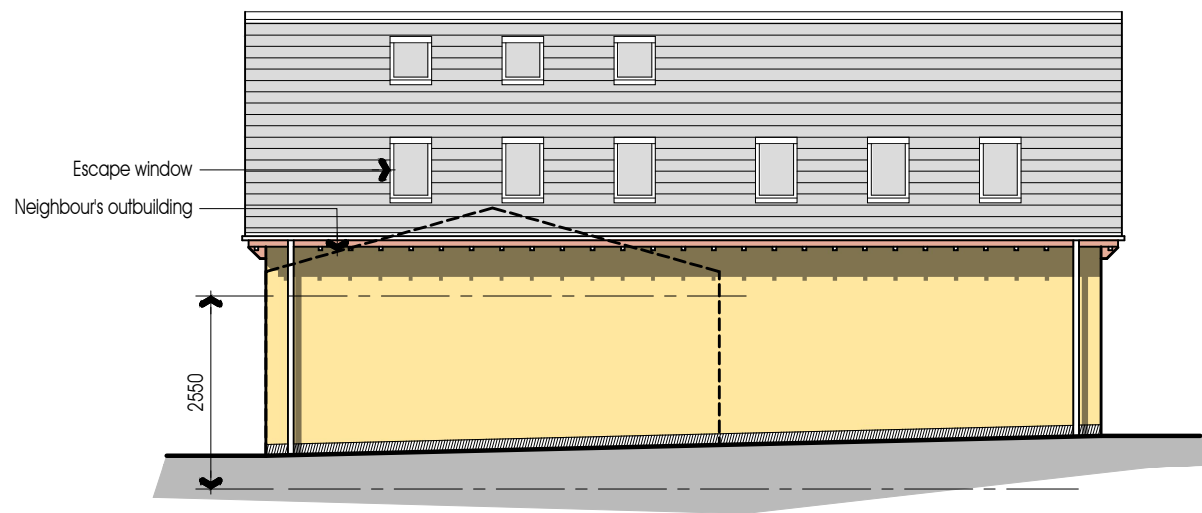

North West Elevation

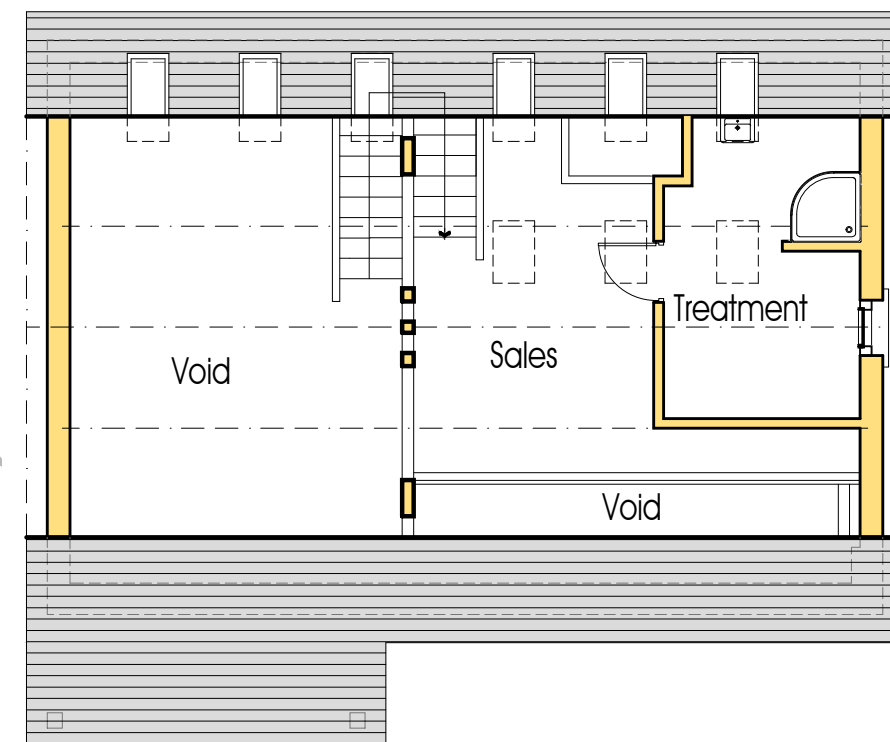


Existing First Floor Plan


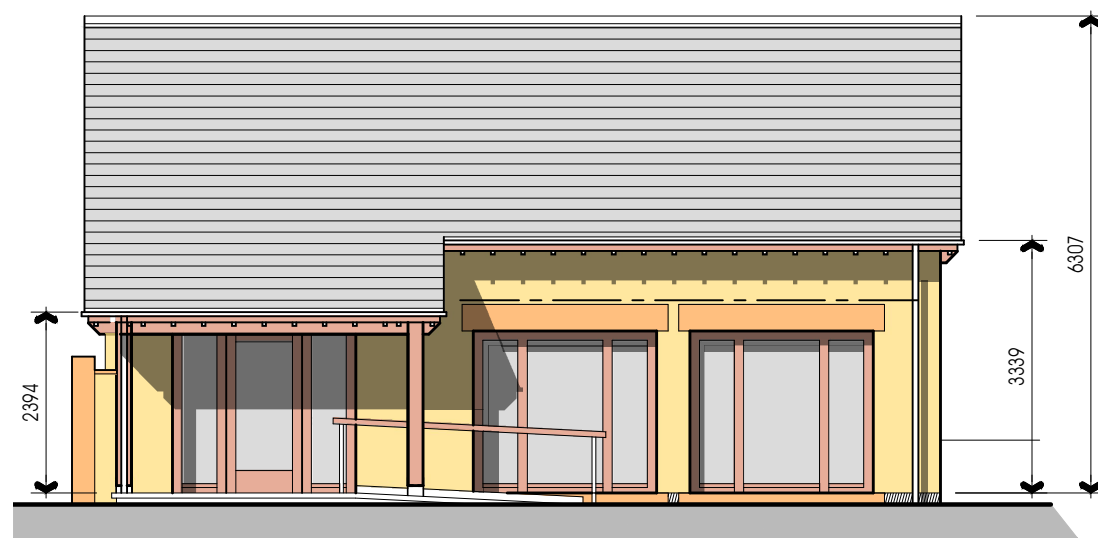


South East Elevation


NOTE  
All elevations remain  
unchanged

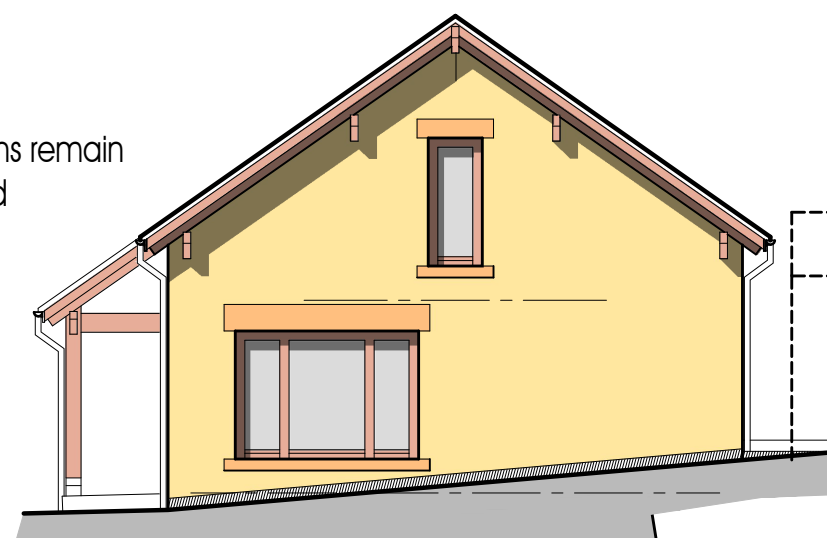


North East Elevation

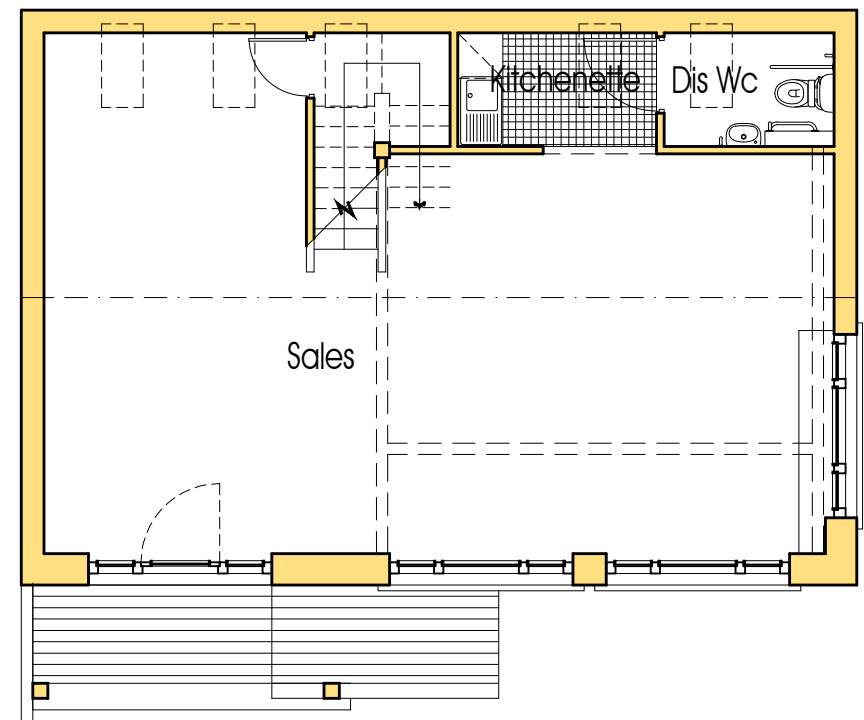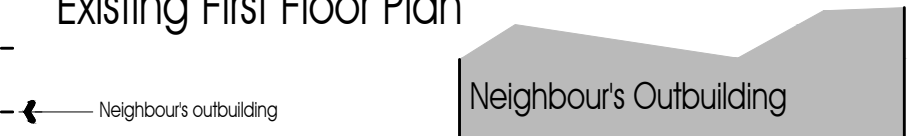

Existing and Proposed Ground Floor Plan

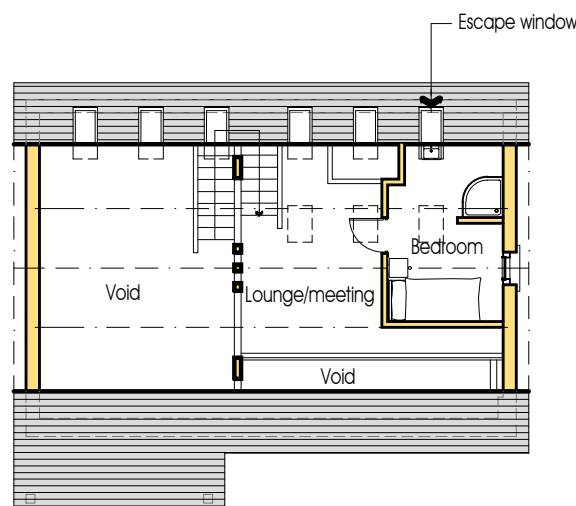

Proposed First Floor Plan

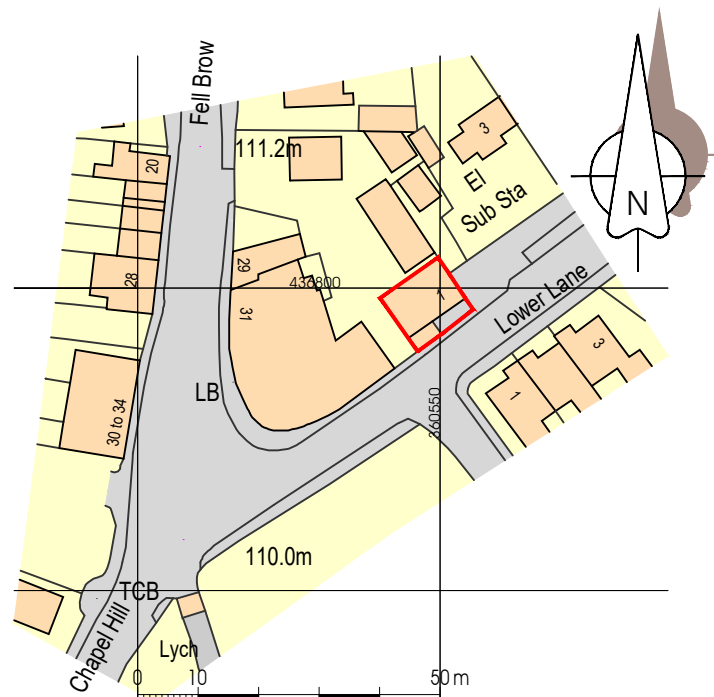

Ordnance Survey, (c) Crown Copyright 2019. All rights reserved. Licence number 100022432

Location Plan



Change of Use  
1 Lower Lane Longridge PR3 3SL  
Mrs D Despard

Plans and Elevations  
DATE 29/11/2019

JOB NO. 3154  
DRAWING NO. 001  
REVISION  
SCALE 1:100, 1250

