



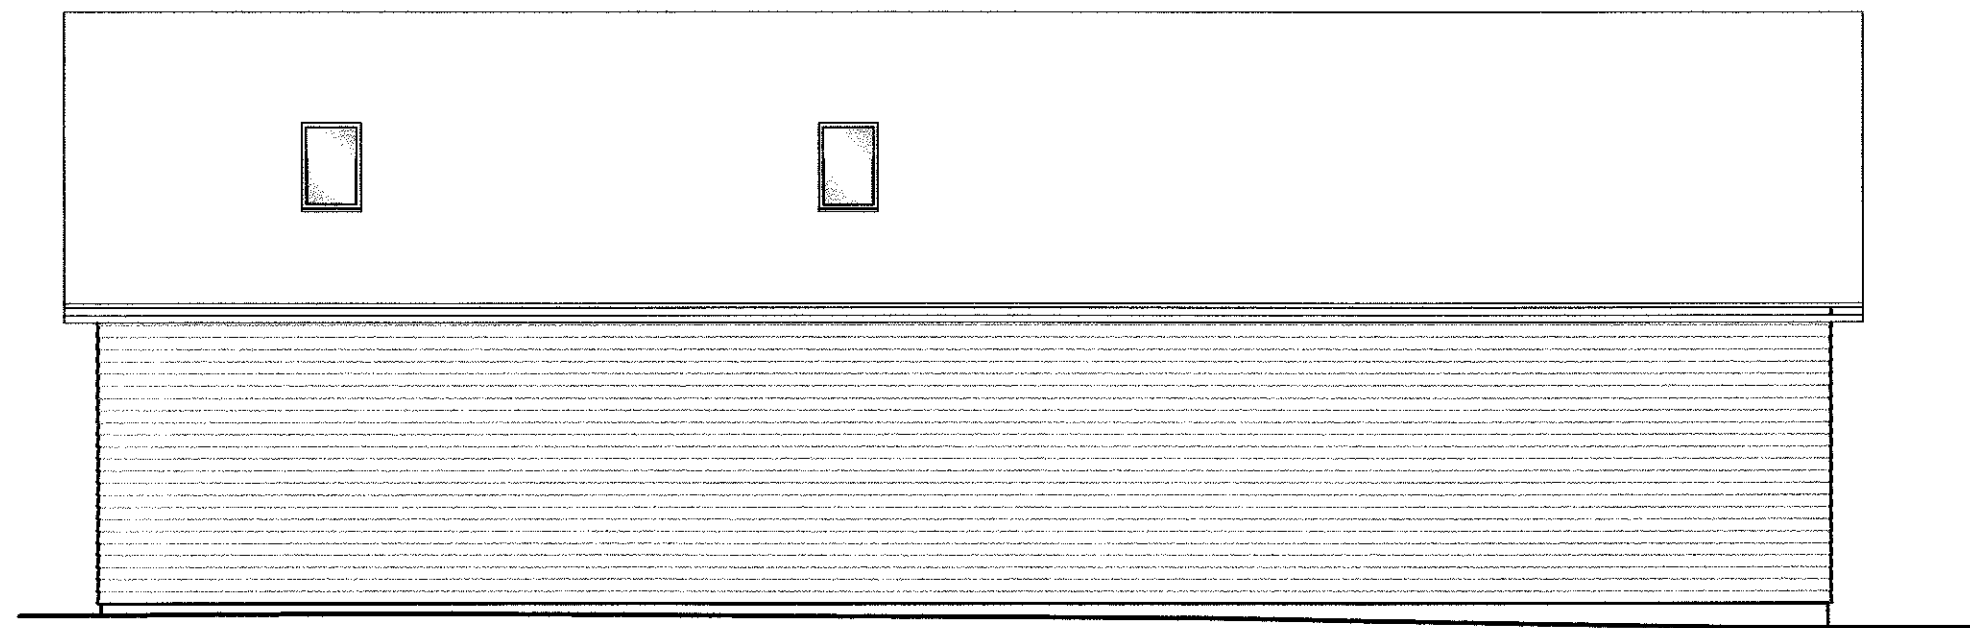


WEST ELEVATION
- to Kemple Down

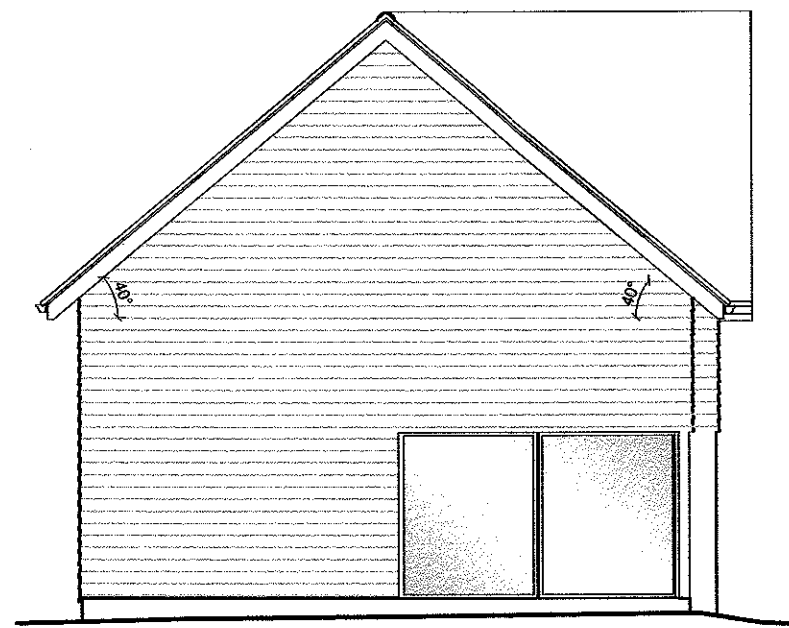


SOUTH ELEVATION
- to open field




EAST ELEVATION
- to main house

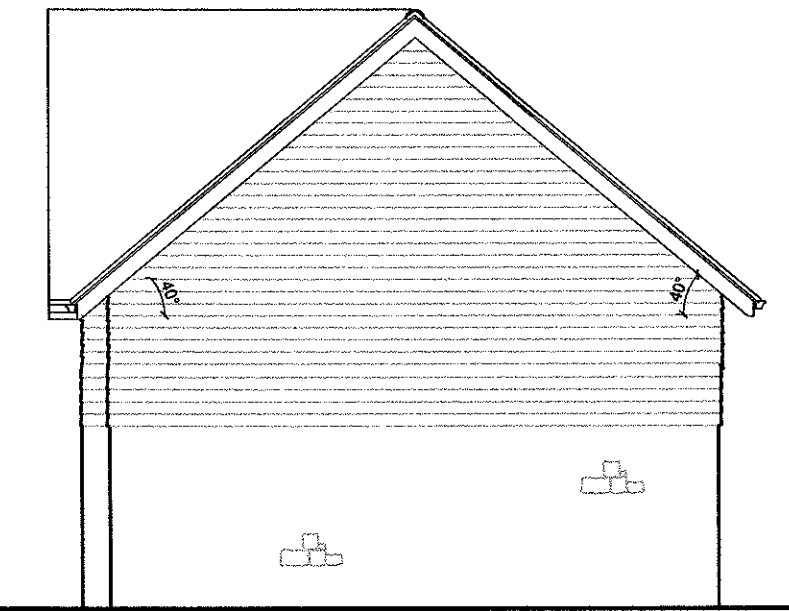

NORTH ELEVATION
- to Birdy Brow

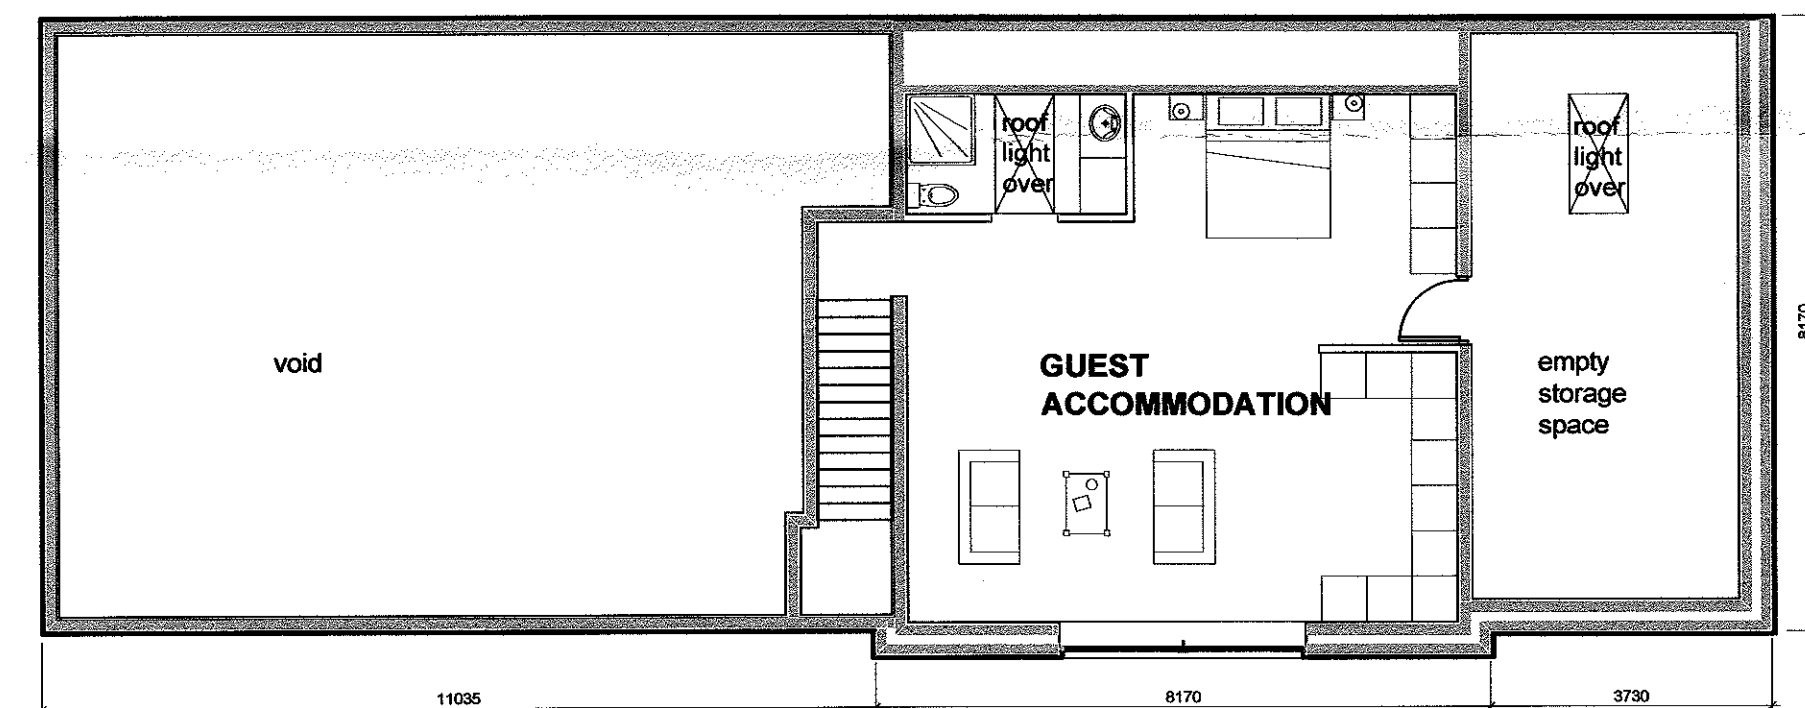

FIRST FLOOR PLAN

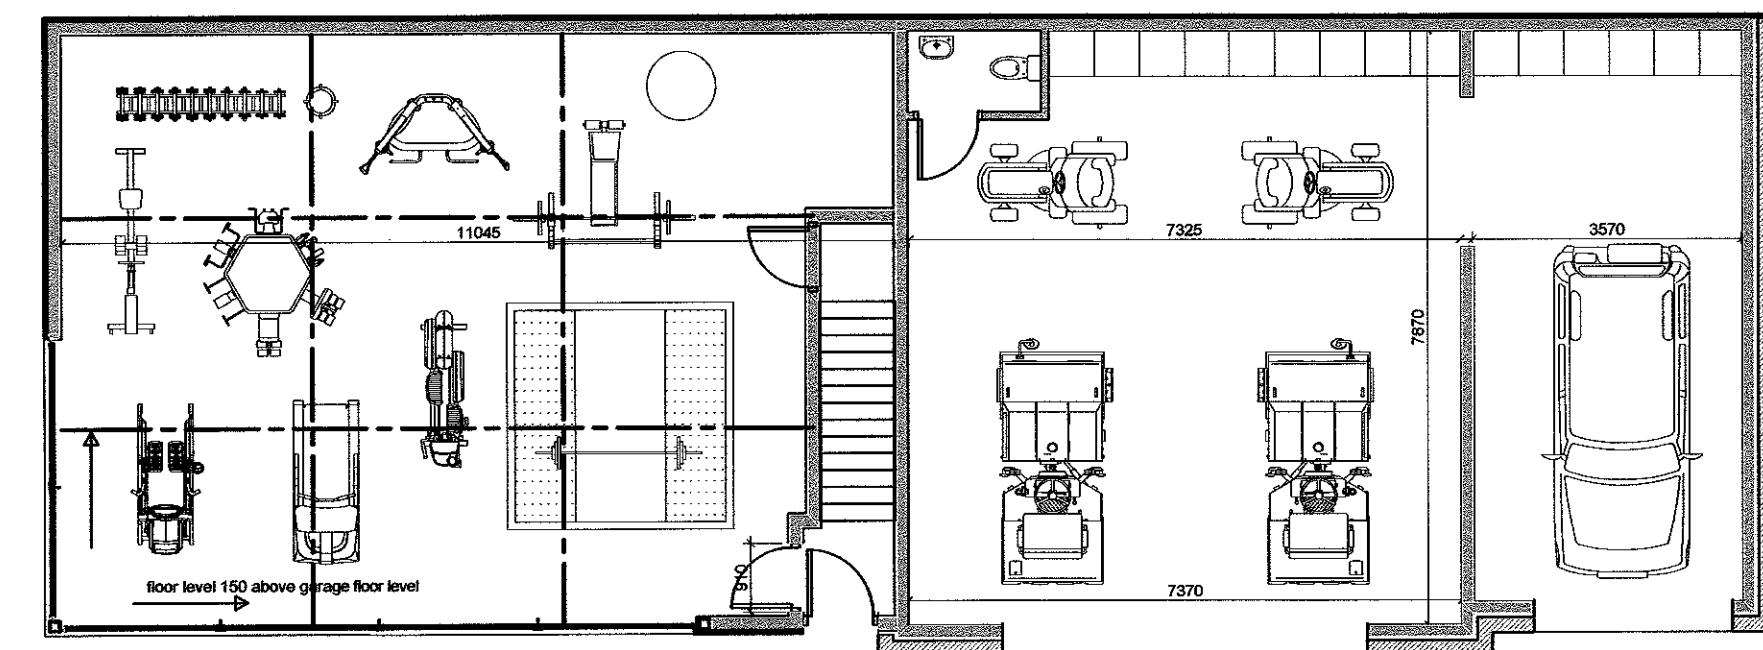

GROUND FLOOR PLAN

MATERIALS

Red clay roof tiles


Chestnut coloured larch cladding

UPVC window, fascias and gutters in RAL 7016 (anthracite grey)

Stonework to GF head height

Timber doors stained to match cladding

ALL TO MATCH MAIN HOUSE

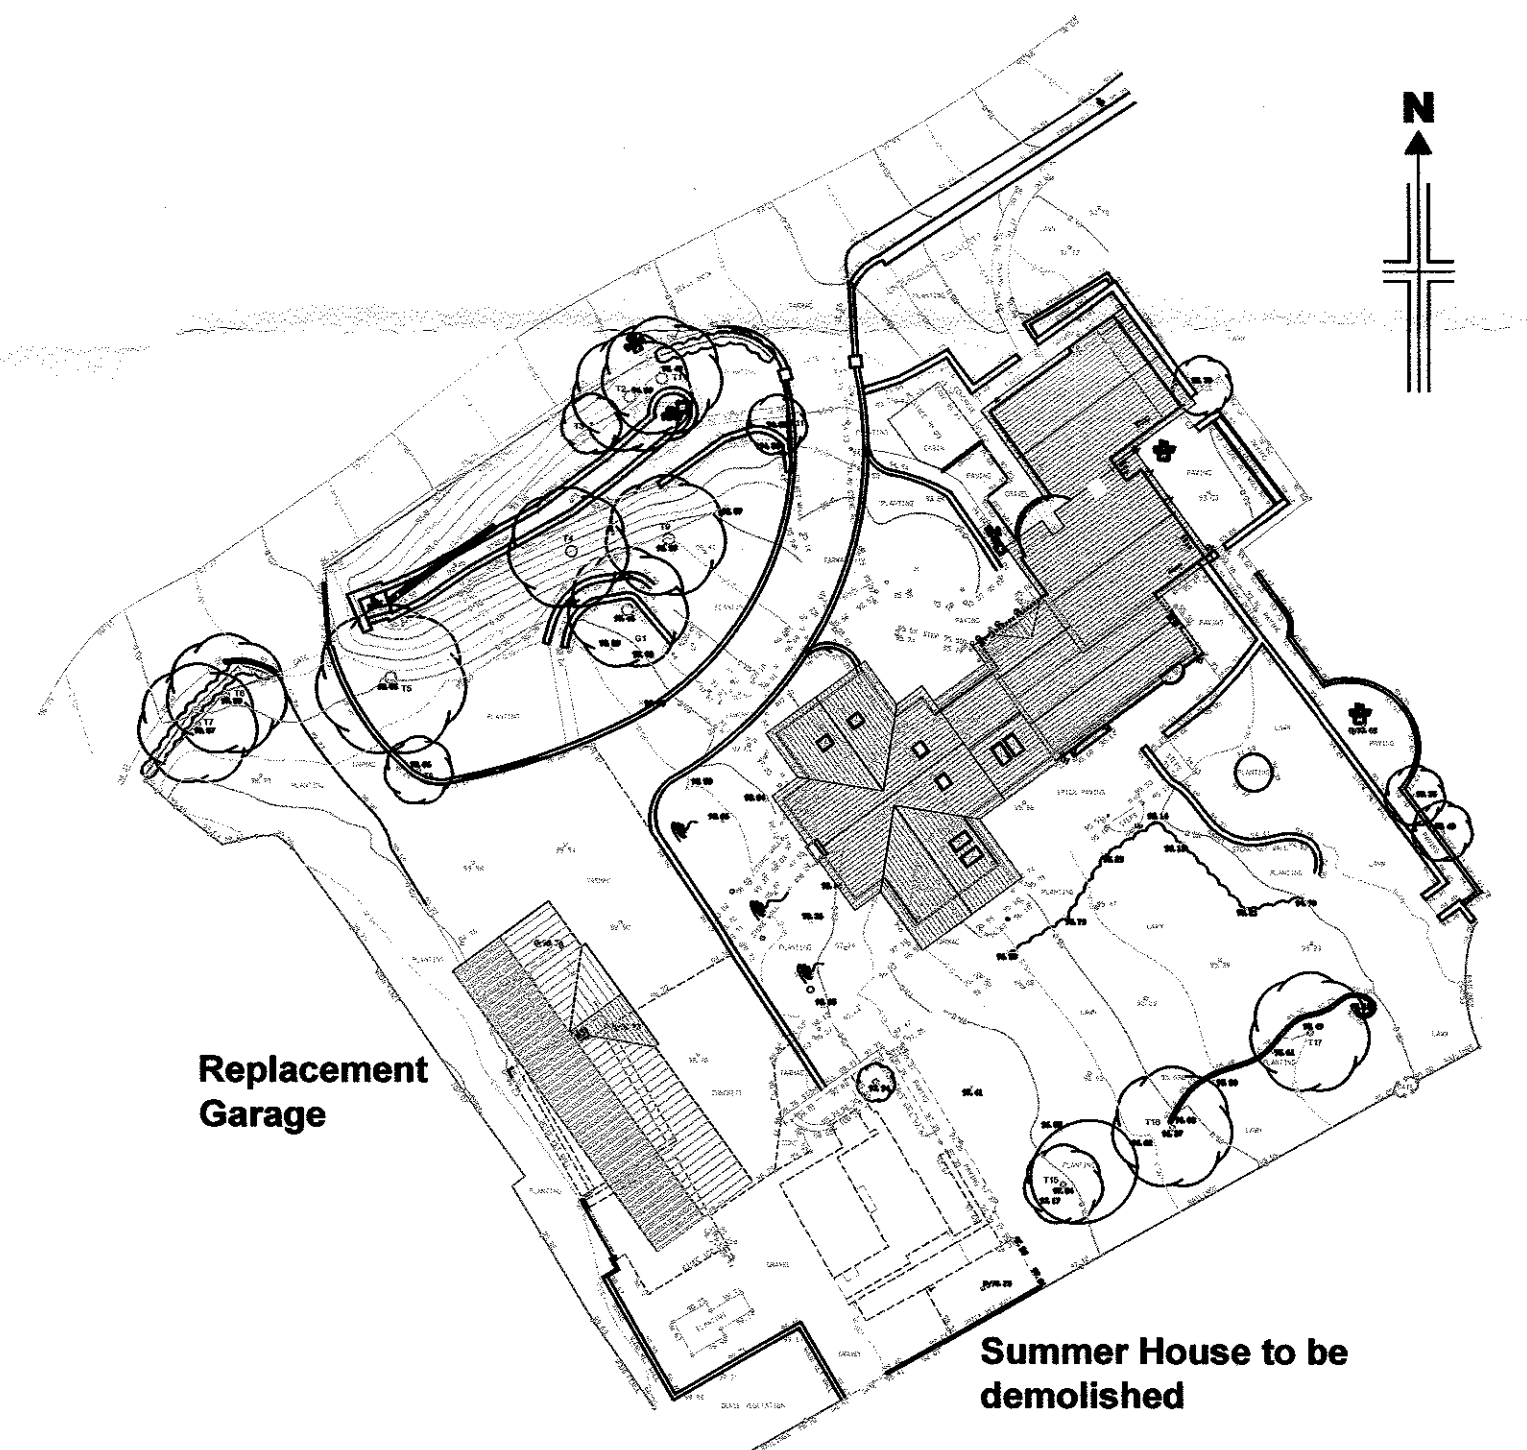

SITE LAYOUT PLAN

0 5 10 20 30 40 50m
1:500 Scale

0 1 2 4 6 8 10m
1:100 Scale

320191133P

Mr & Mrs Kelly			
Replacement Out-Buildings Sagar Wood, Birdy Brow Chaigley		Scale 1:100 @ A1	
New Gym and Garage Plans and Elevations		Drawn DME	Checked Approved
www.psadesign.co.uk mail@psadesign.co.uk		Drwg No. A2835/PL14	Date July 2019
PSA DESIGN engineering your environment CIVIL, STRUCTURAL, GEOTECHNICAL, TRANSPORT		PSA Design The Old Bank House 6 Berry Lane, Longridge Preston, PR3 3JA Tel. 01772 786066 Fax. 01772 786265	Rev. A B C D