




GROUND FLOOR PLAN

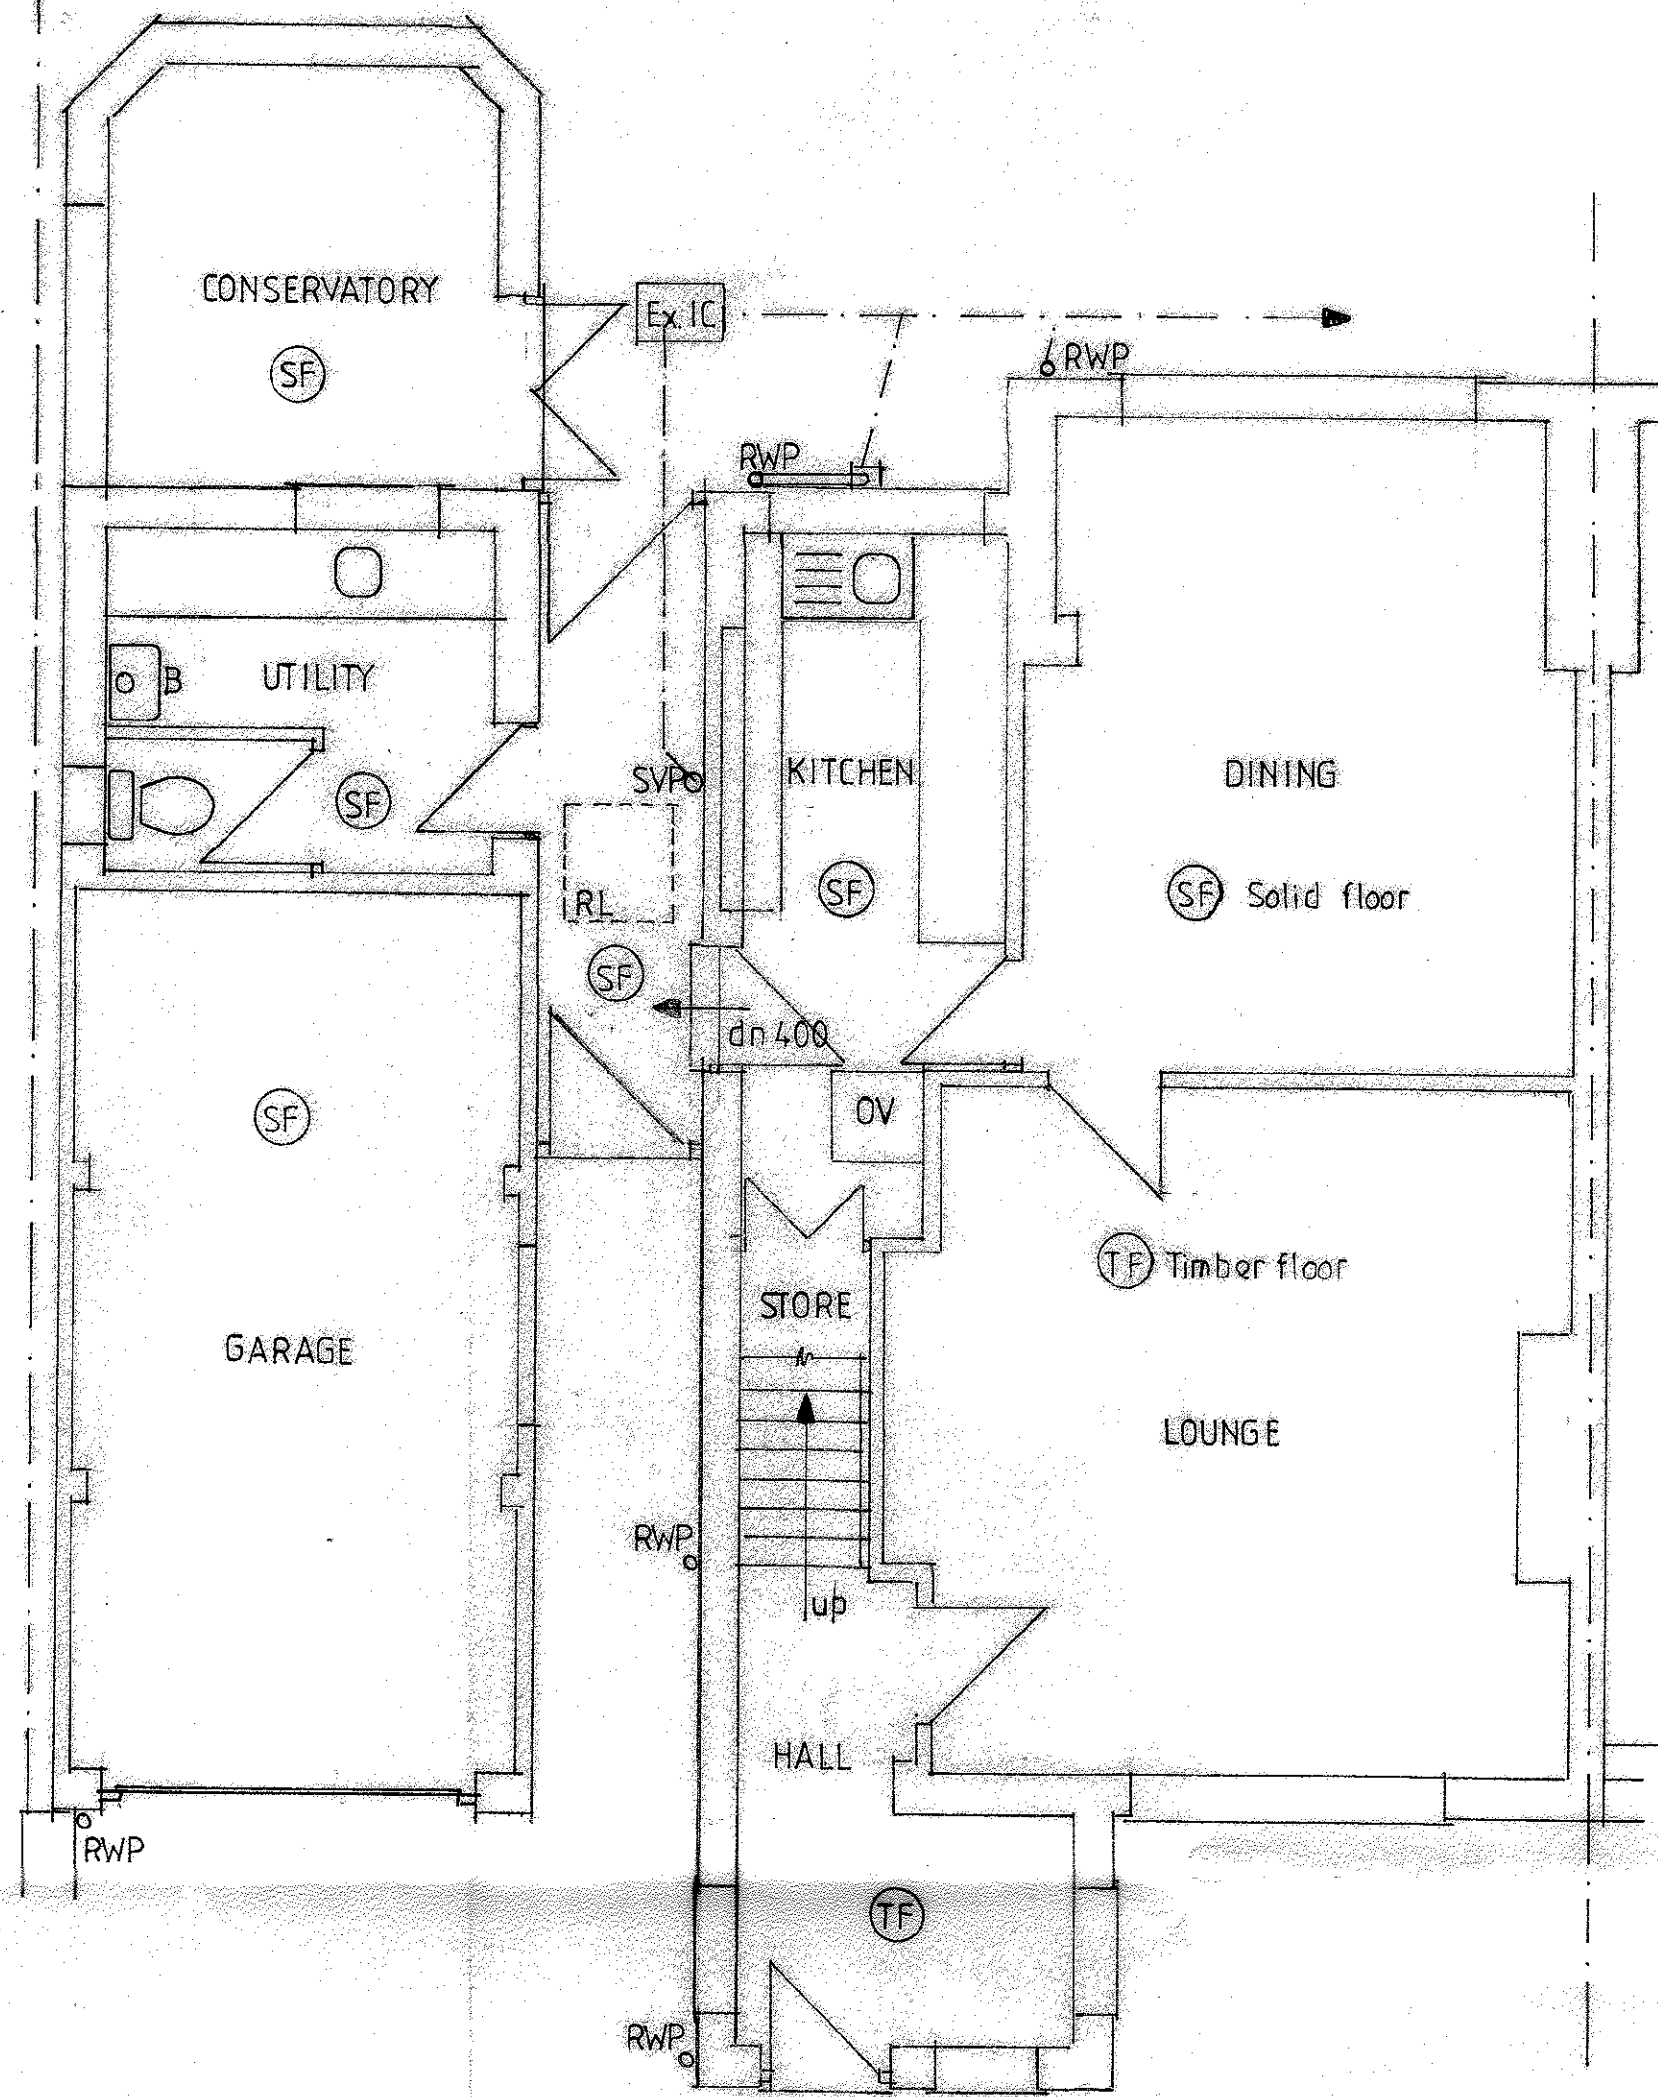

FIRST FLOOR PLAN

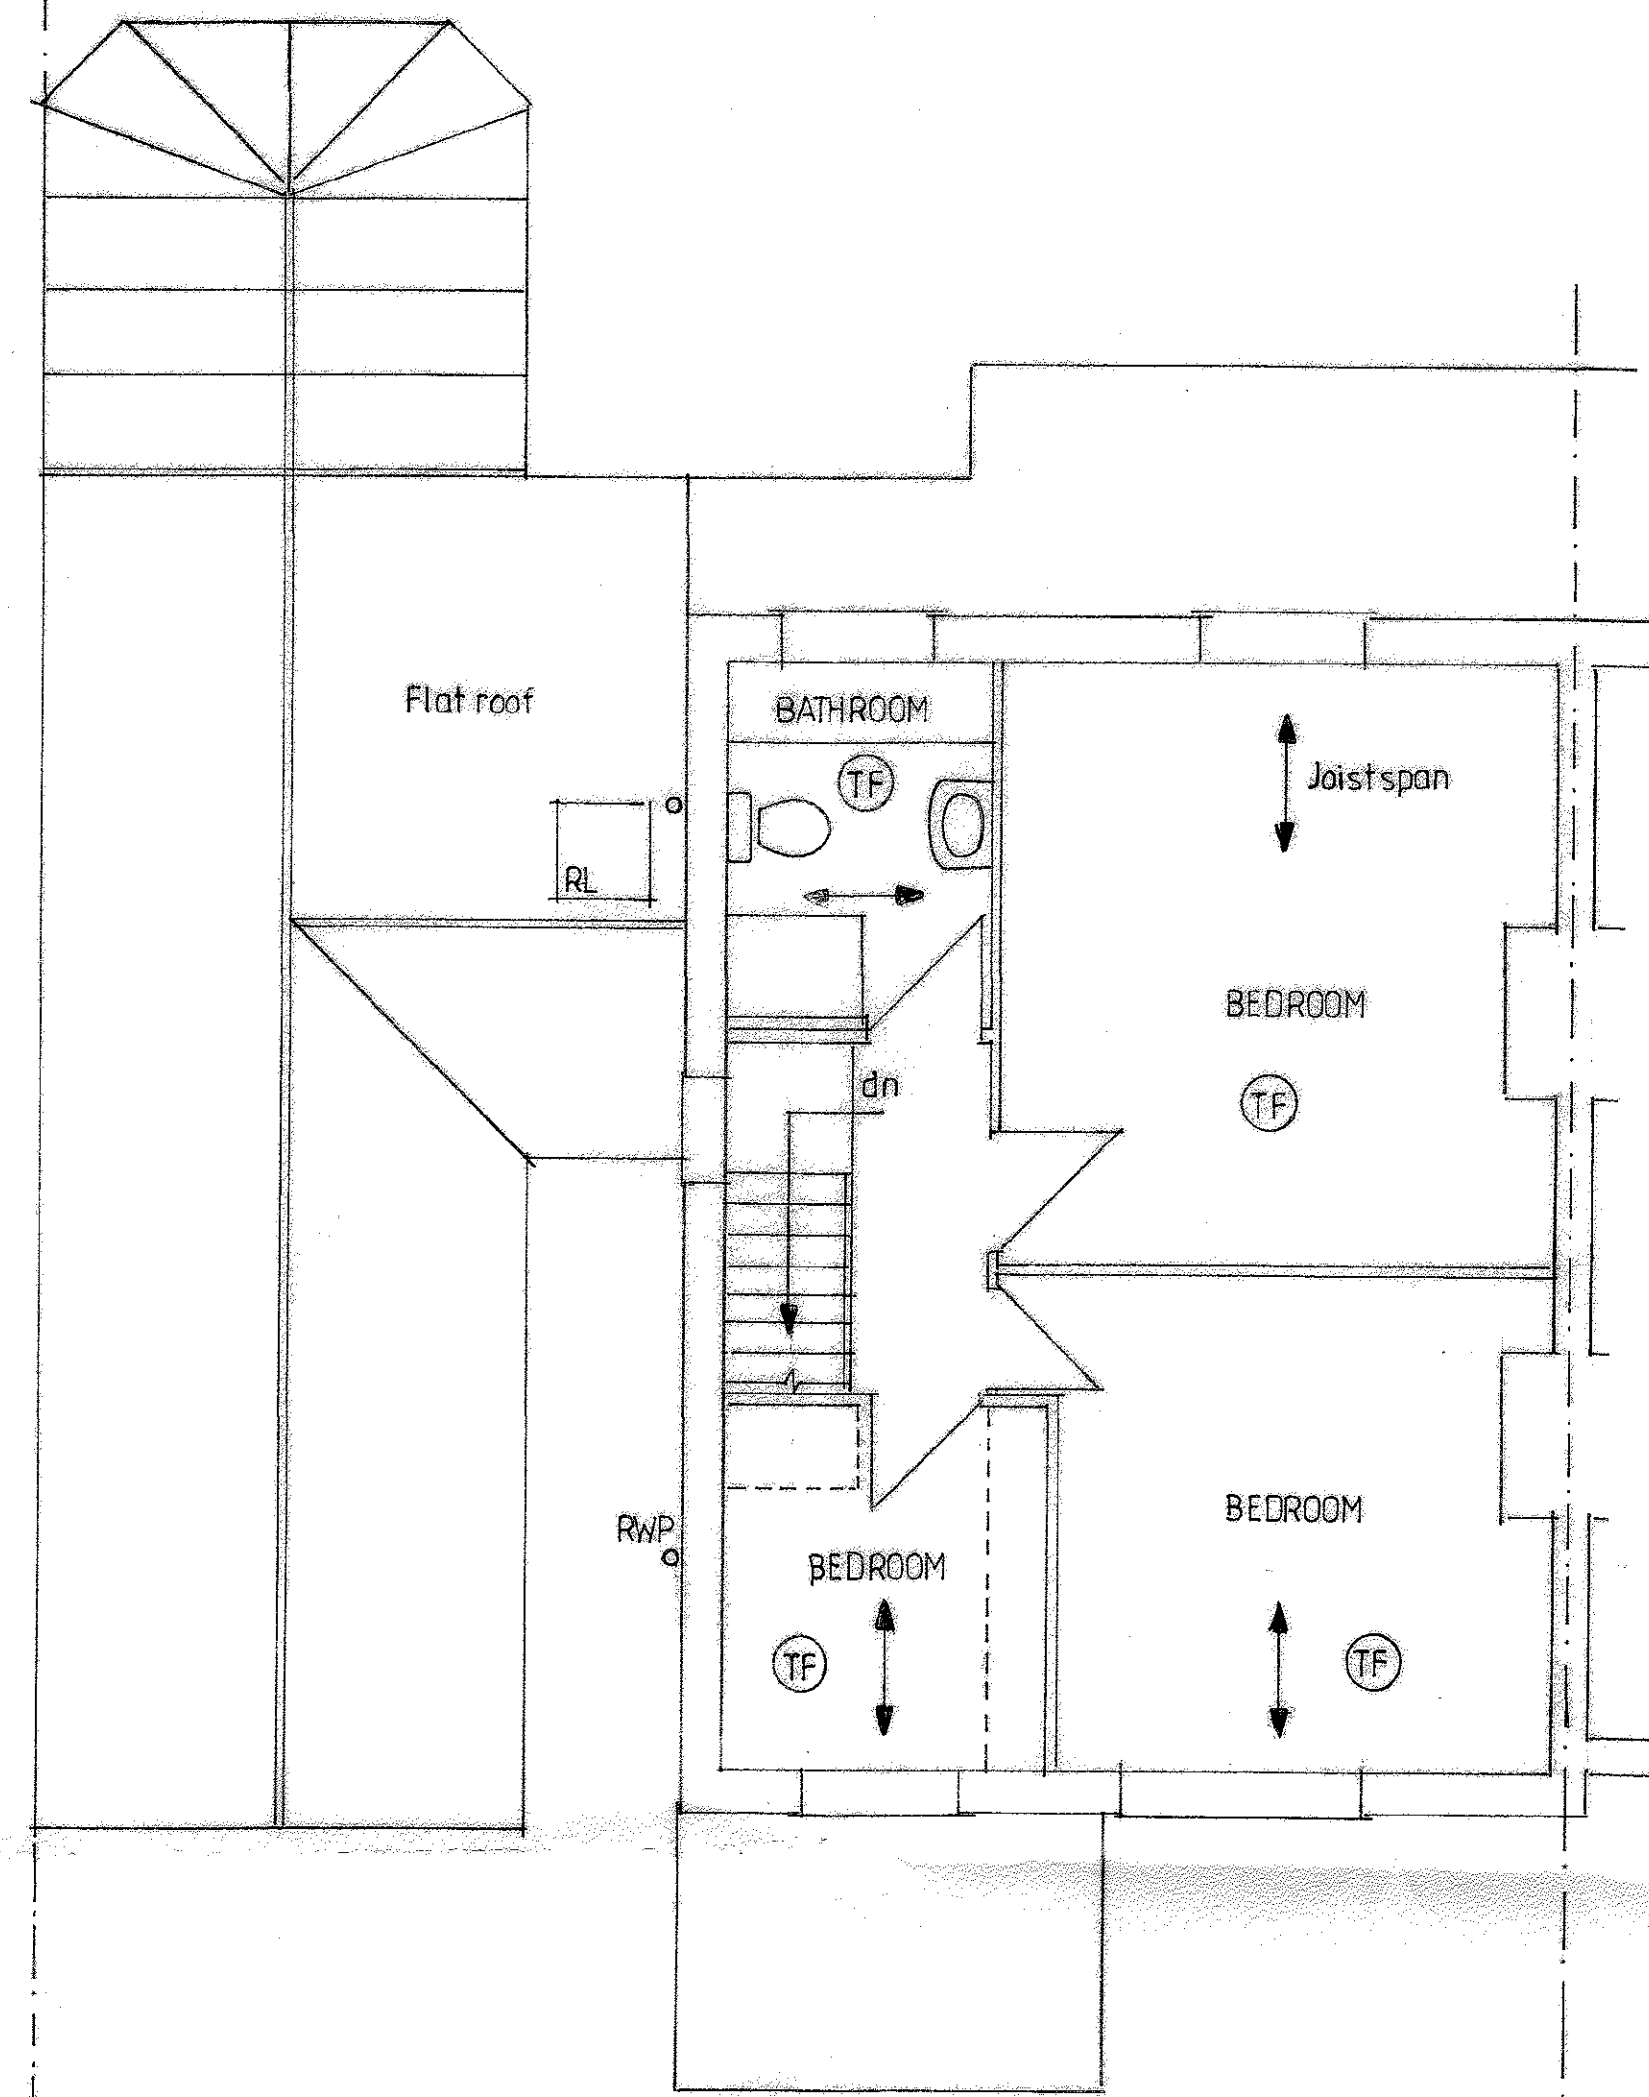


REAR ELEVATION

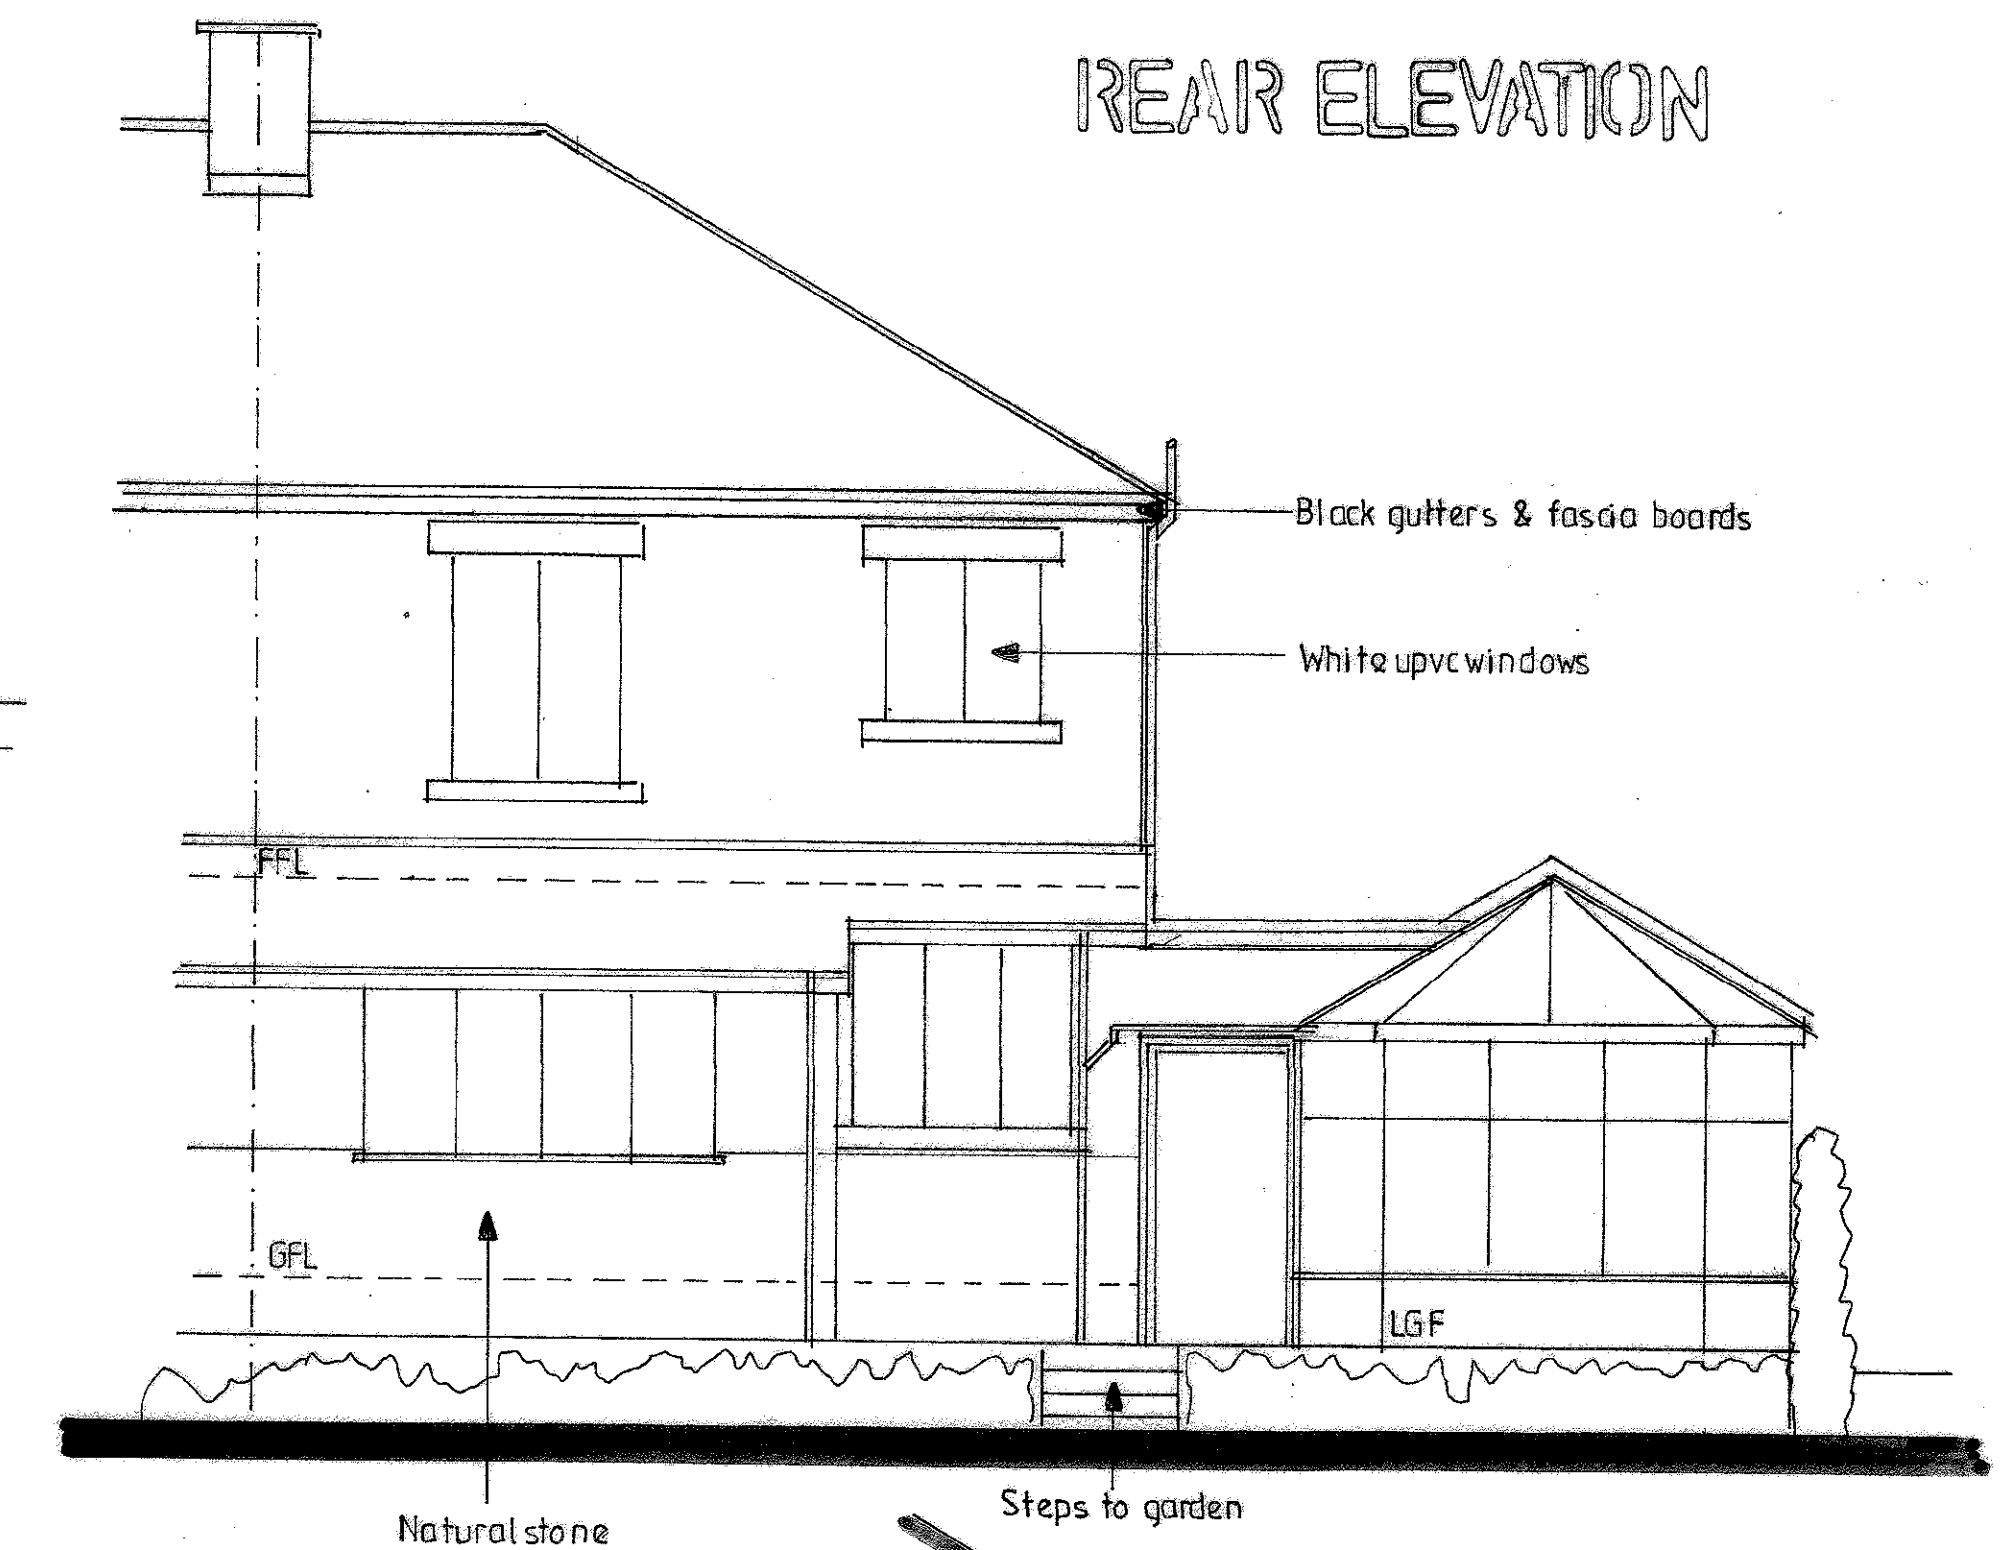



SIDE ELEVATION

EXISTING FLOOR PLANS AND ELEVATIONS

FRONT ELEVATION

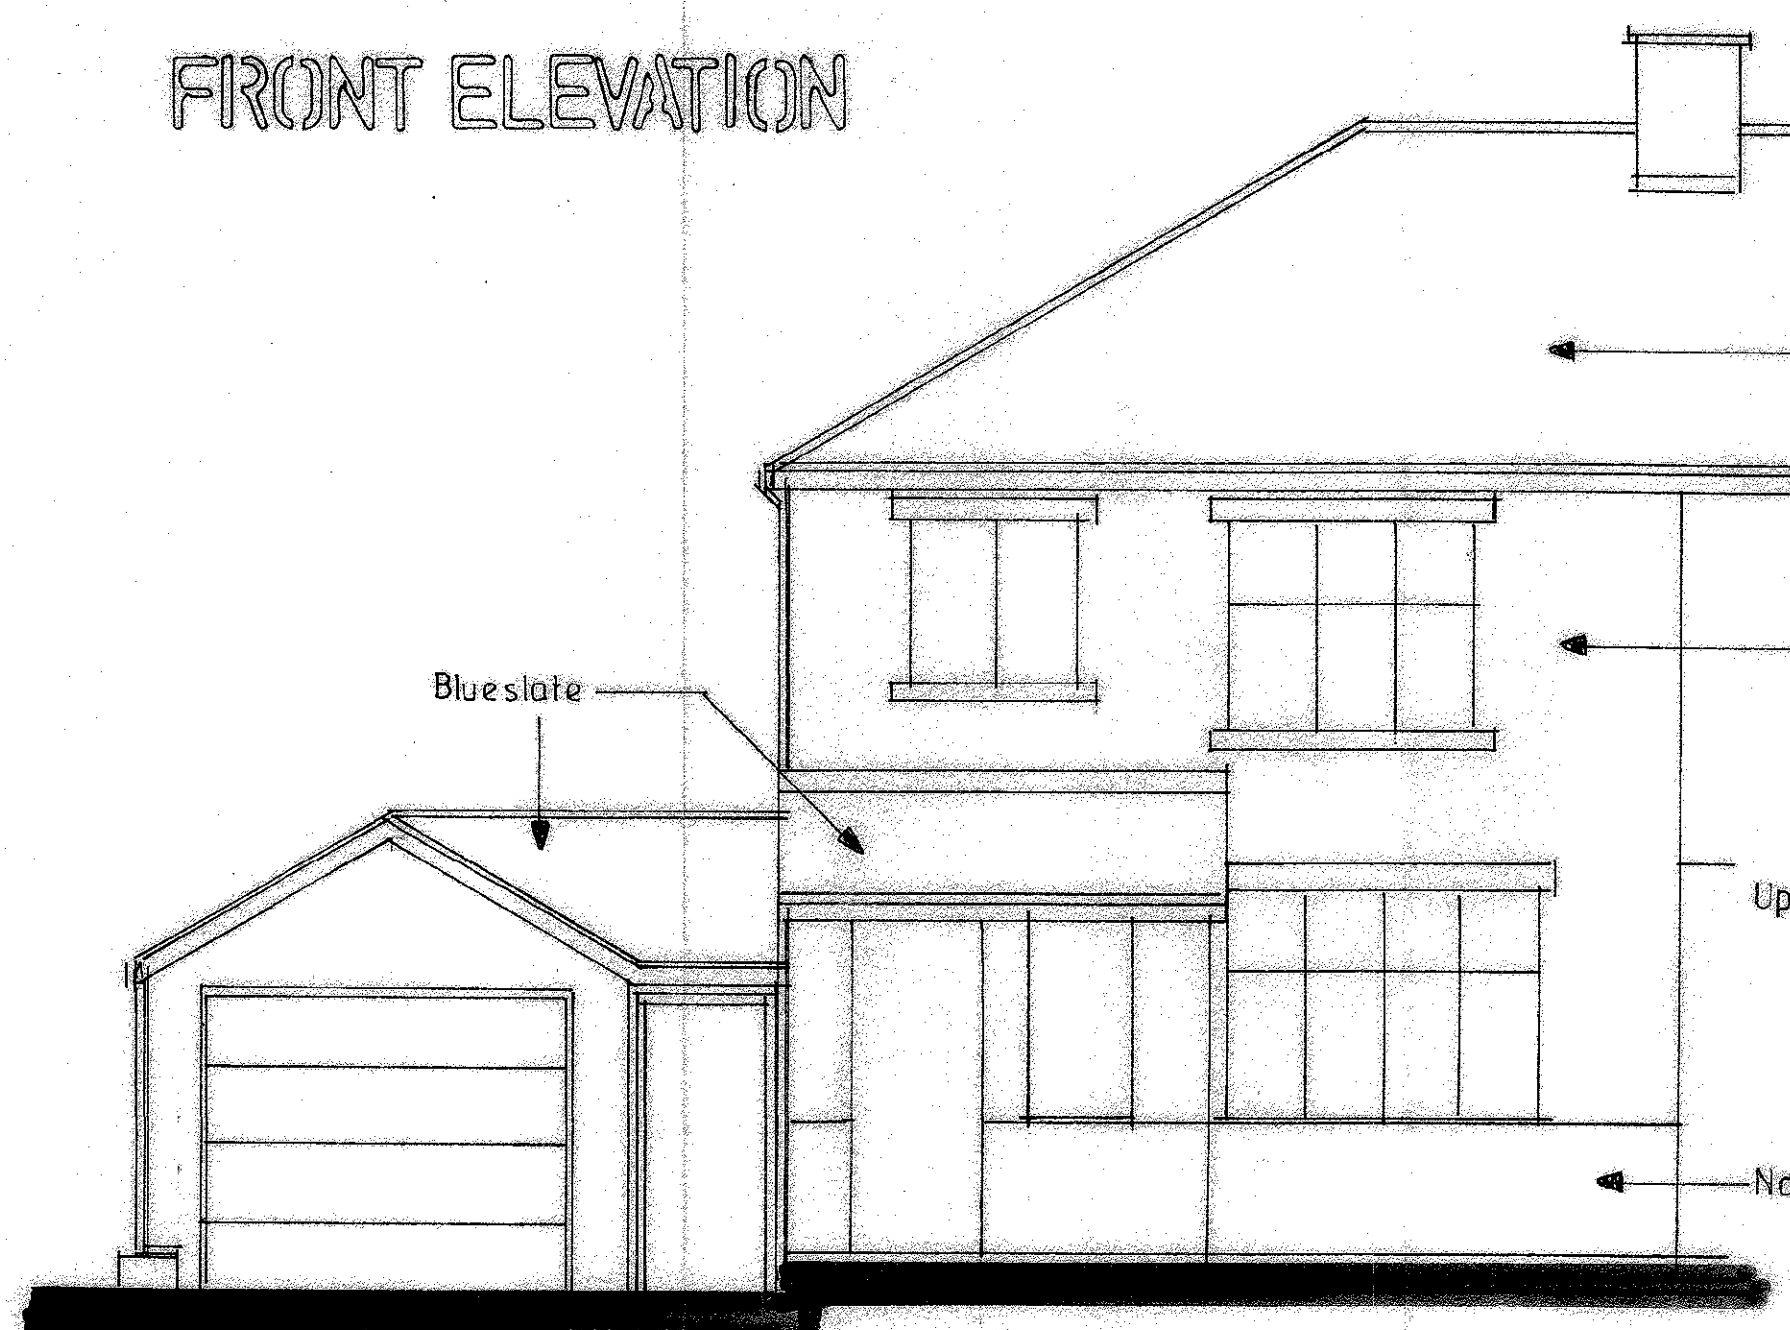

SIDE ELEVATION

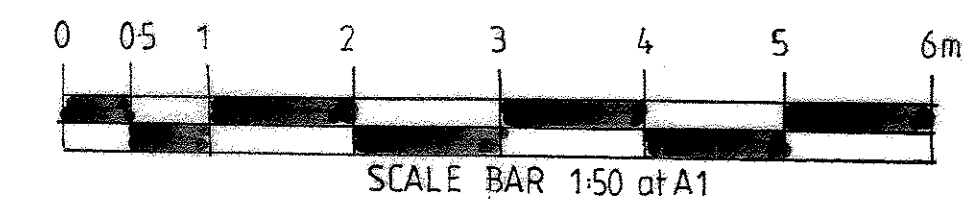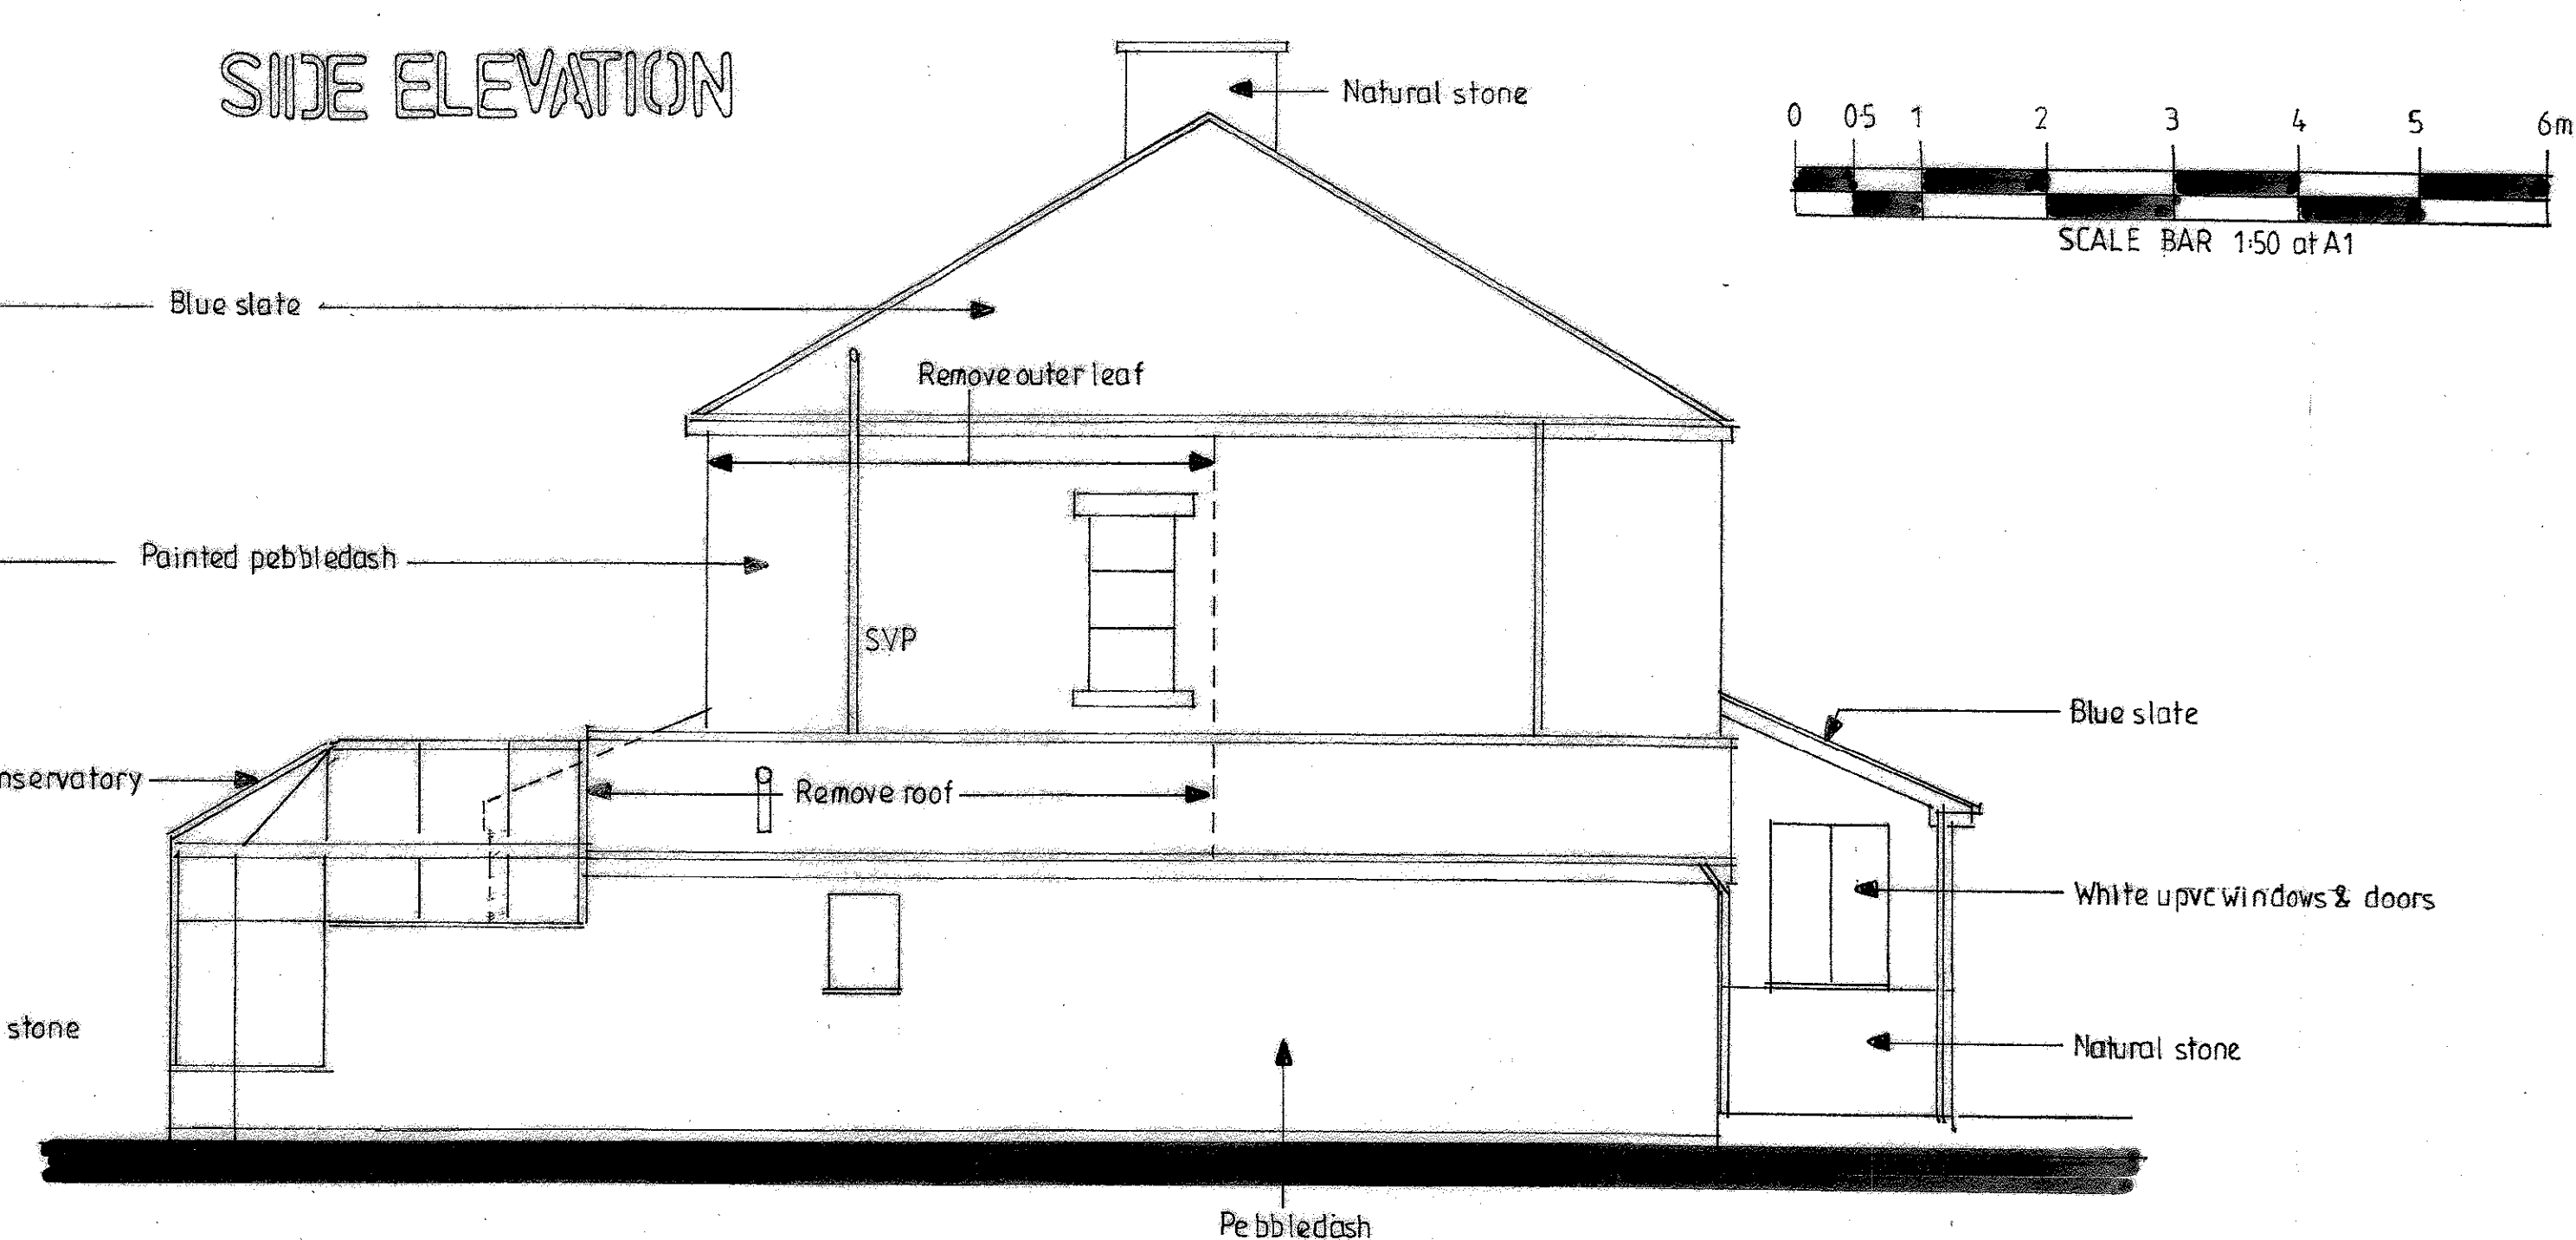

PROPOSED FIRST FLOOR EXTENSION

FOR MR & MRS N CLARK
AT 26 STRAITS LANE
READ
BURNLEY
BB12 7PQ

ADRIAN HUGHES
ARCHITECTURAL SERVICES

SCALE 1:50

DATE NOV 2019

DRAWING NO.

1/29/2019