



A GROUND FLOOR PLAN

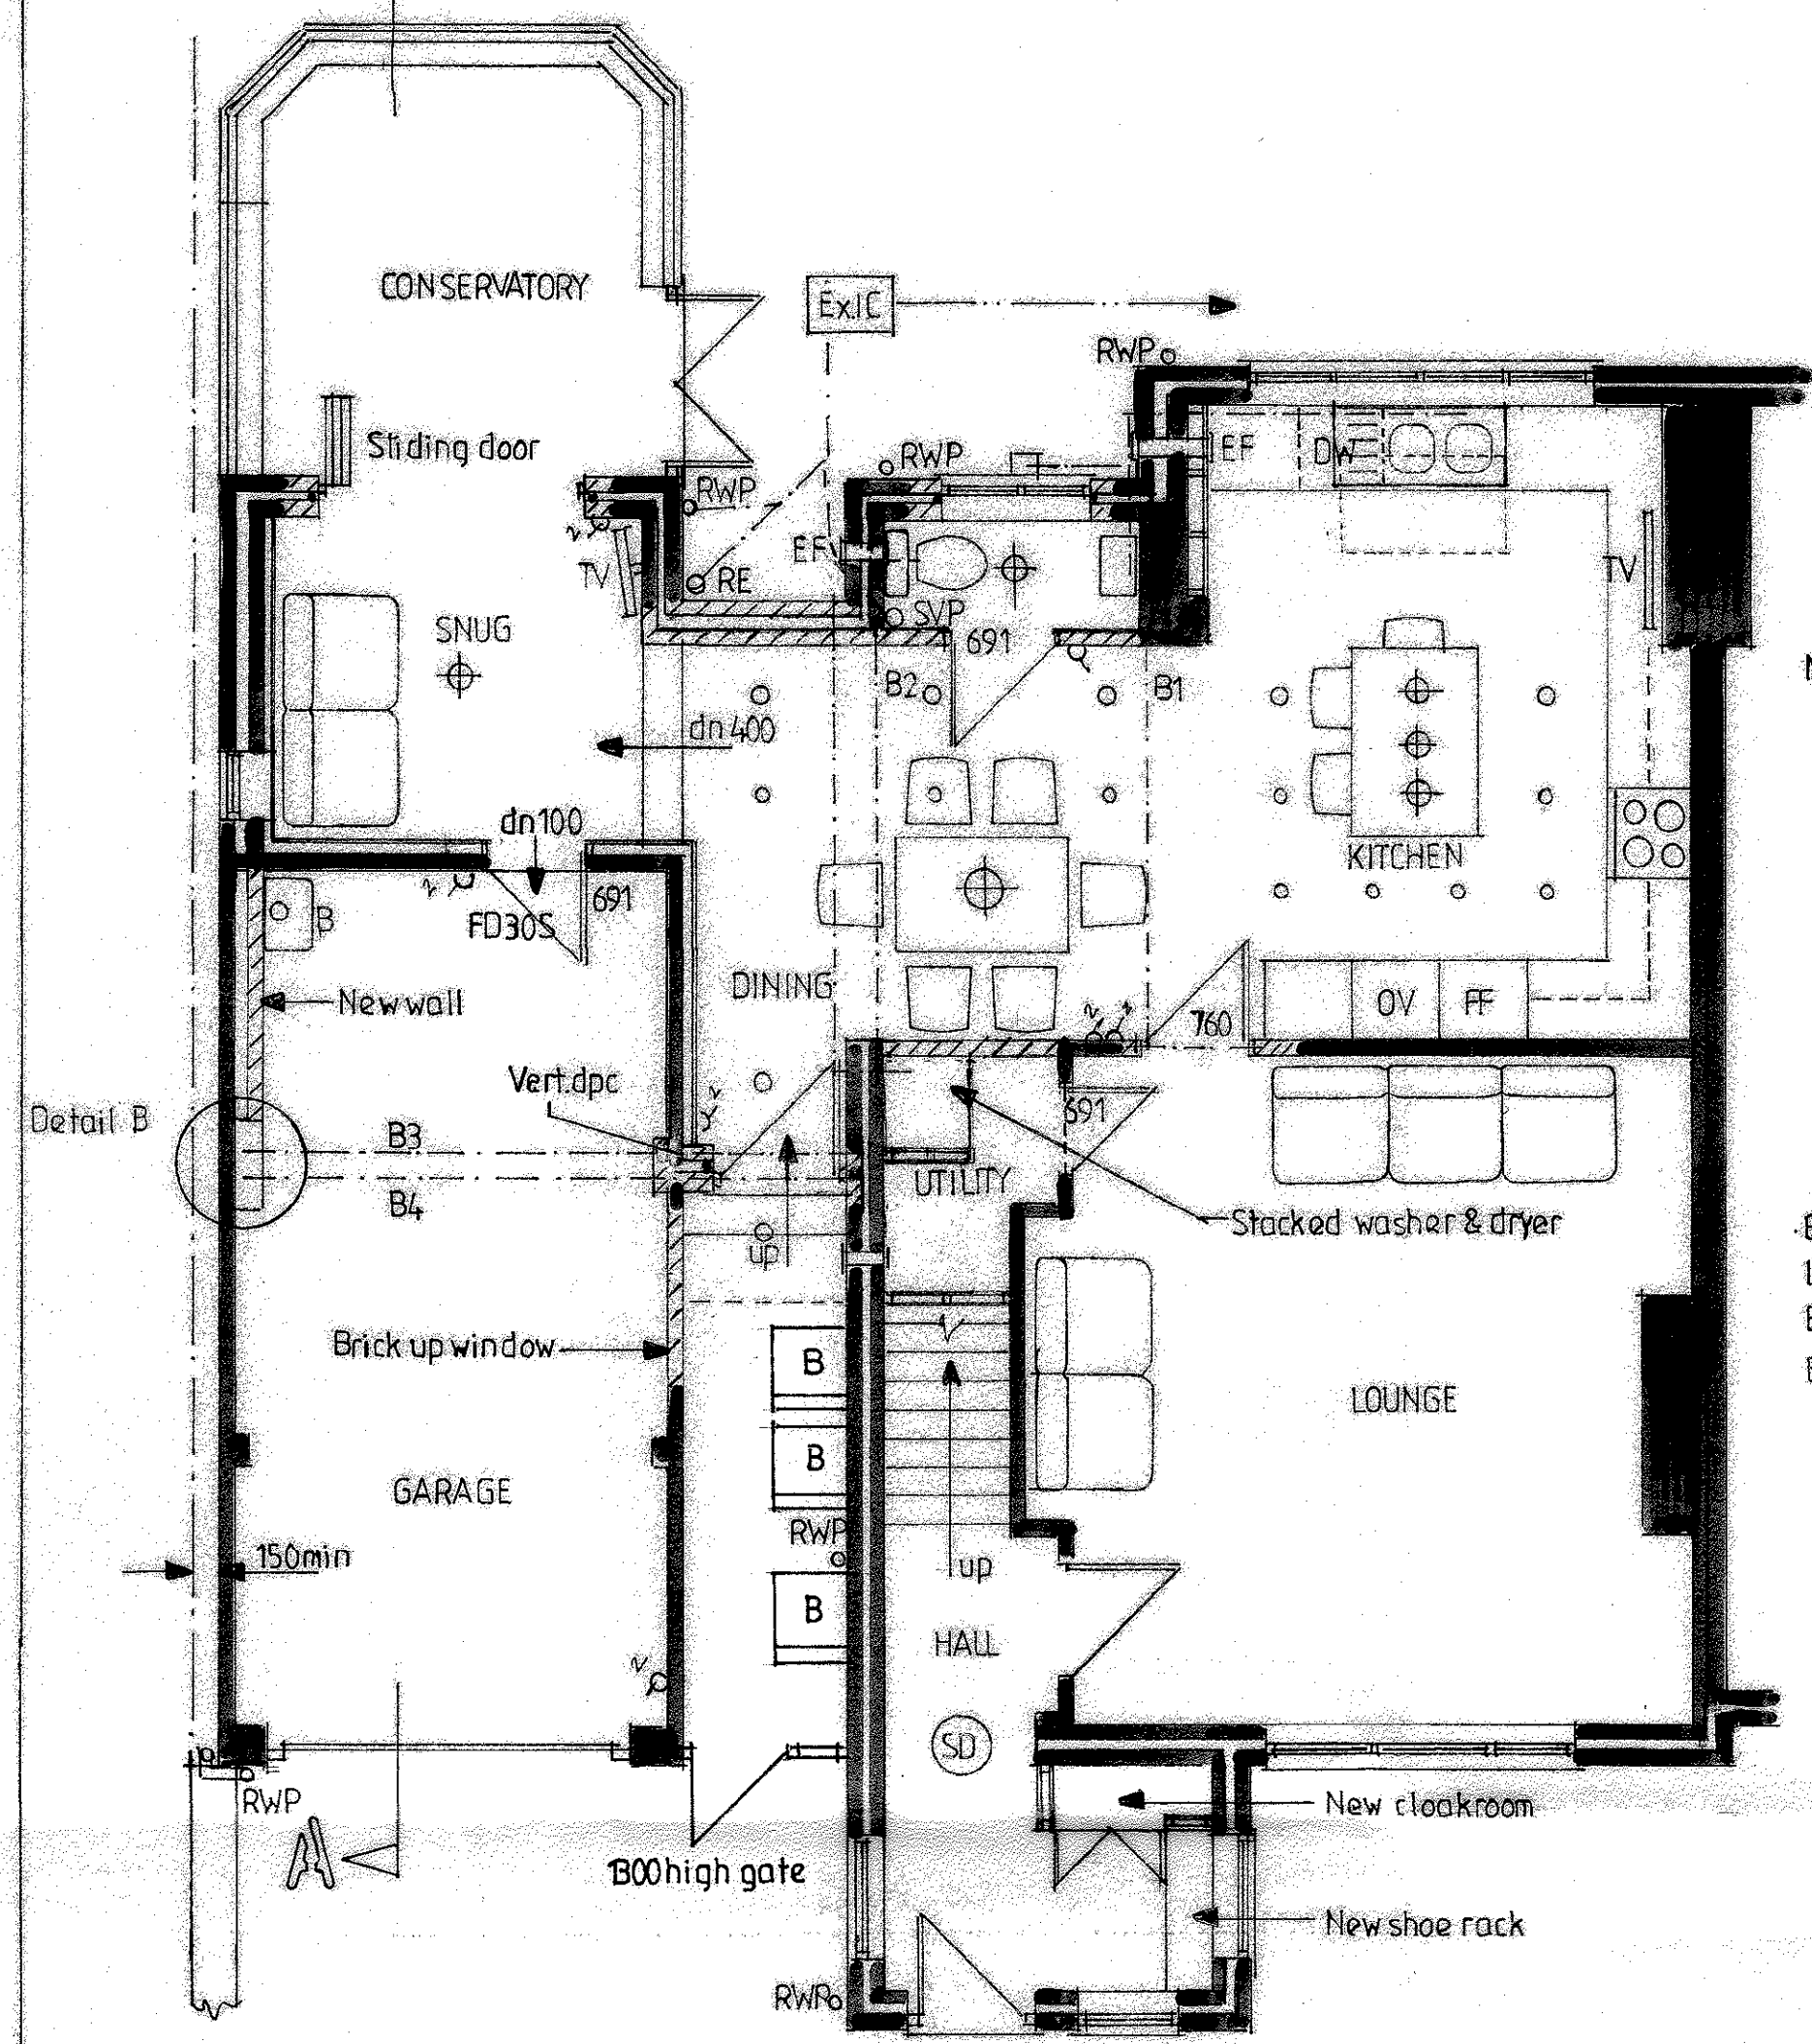


FIRST FLOOR PLAN

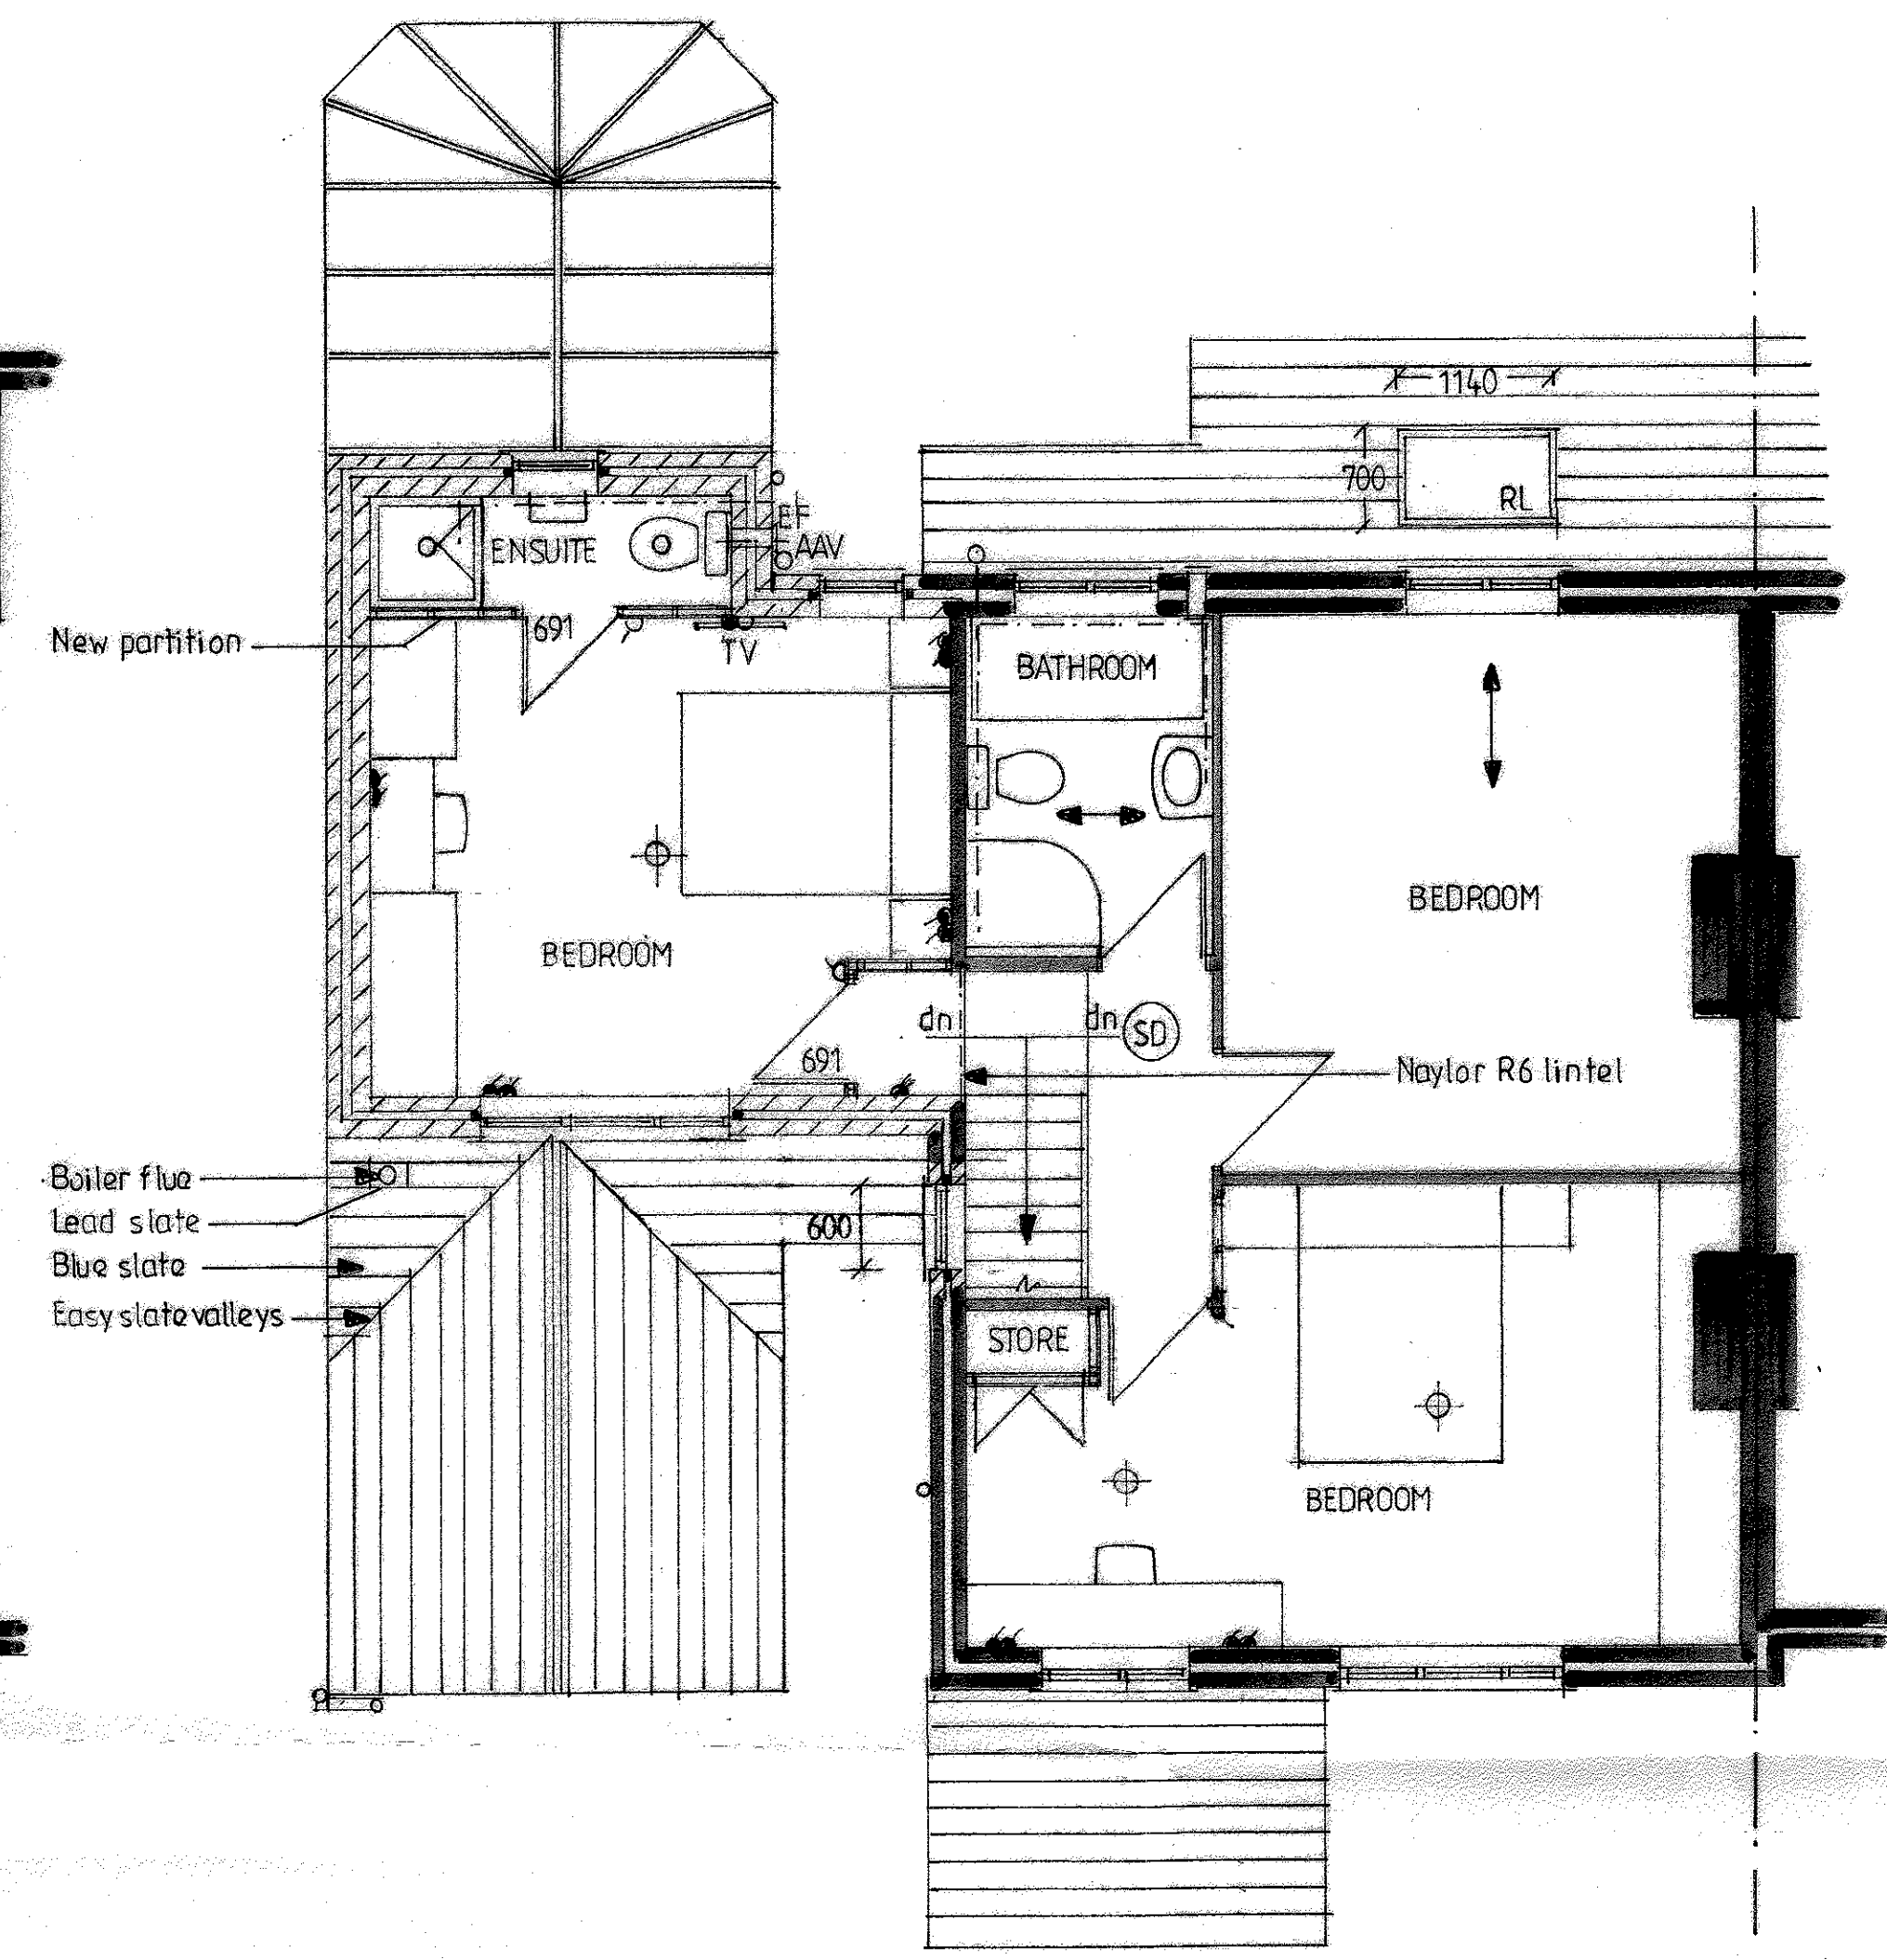


REAR ELEVATION



DETAIL B

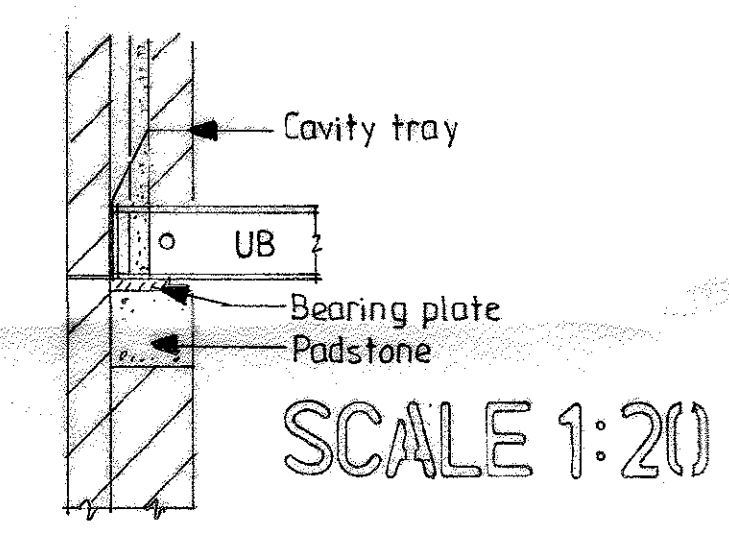

SIDE ELEVATION


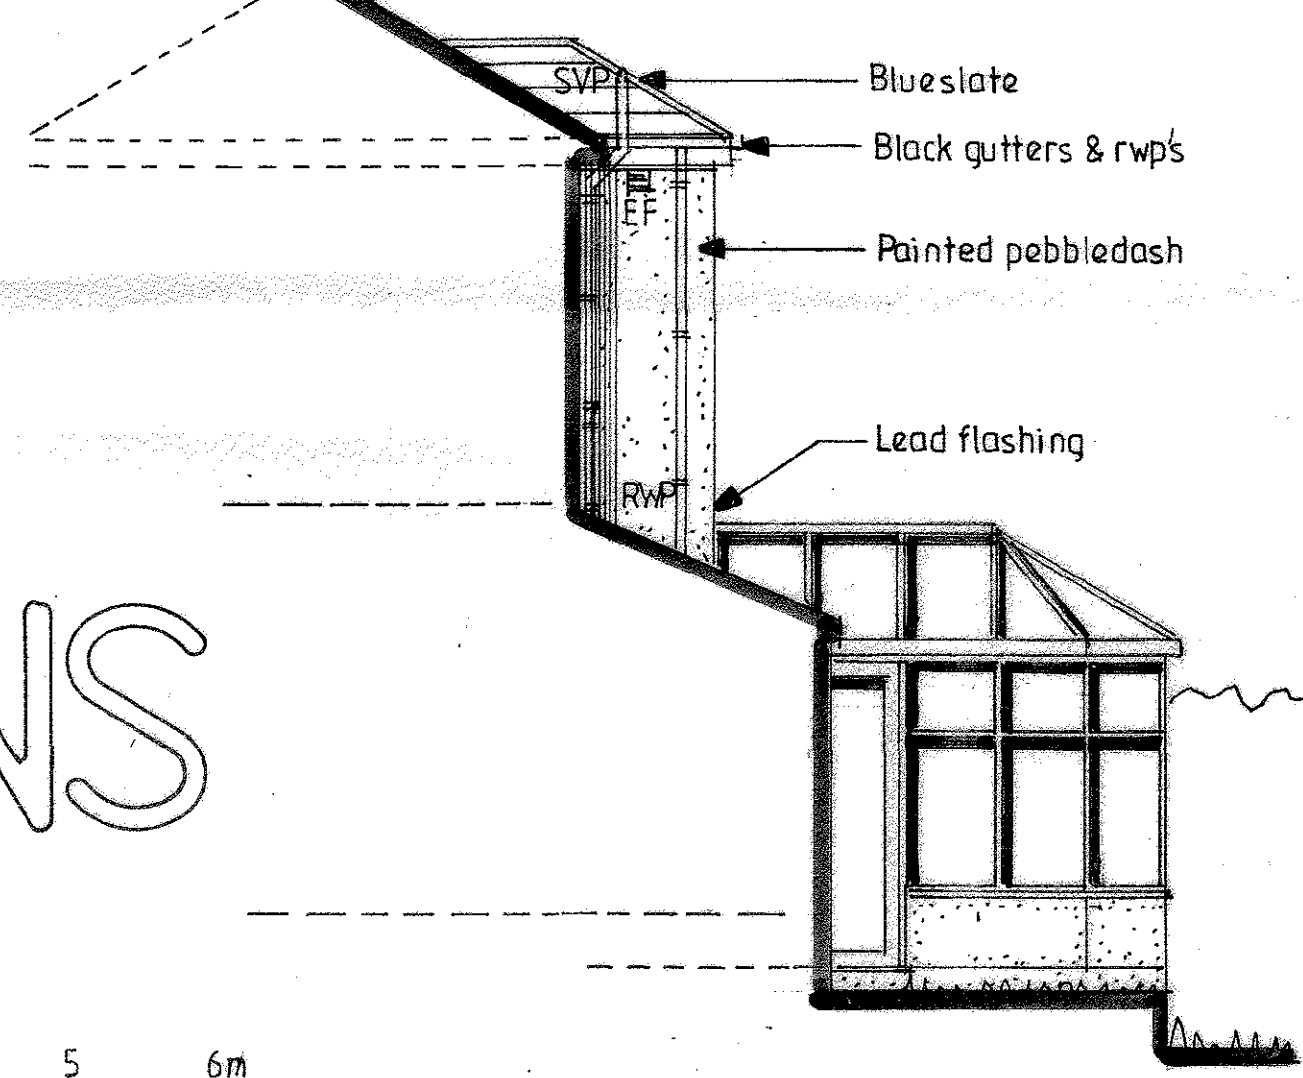


PROPOSED FLOOR PLANS AND ELEVATIONS

FRONT ELEVATION



SIDE ELEVATION

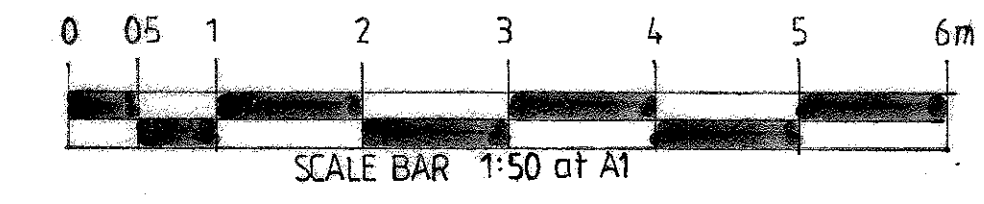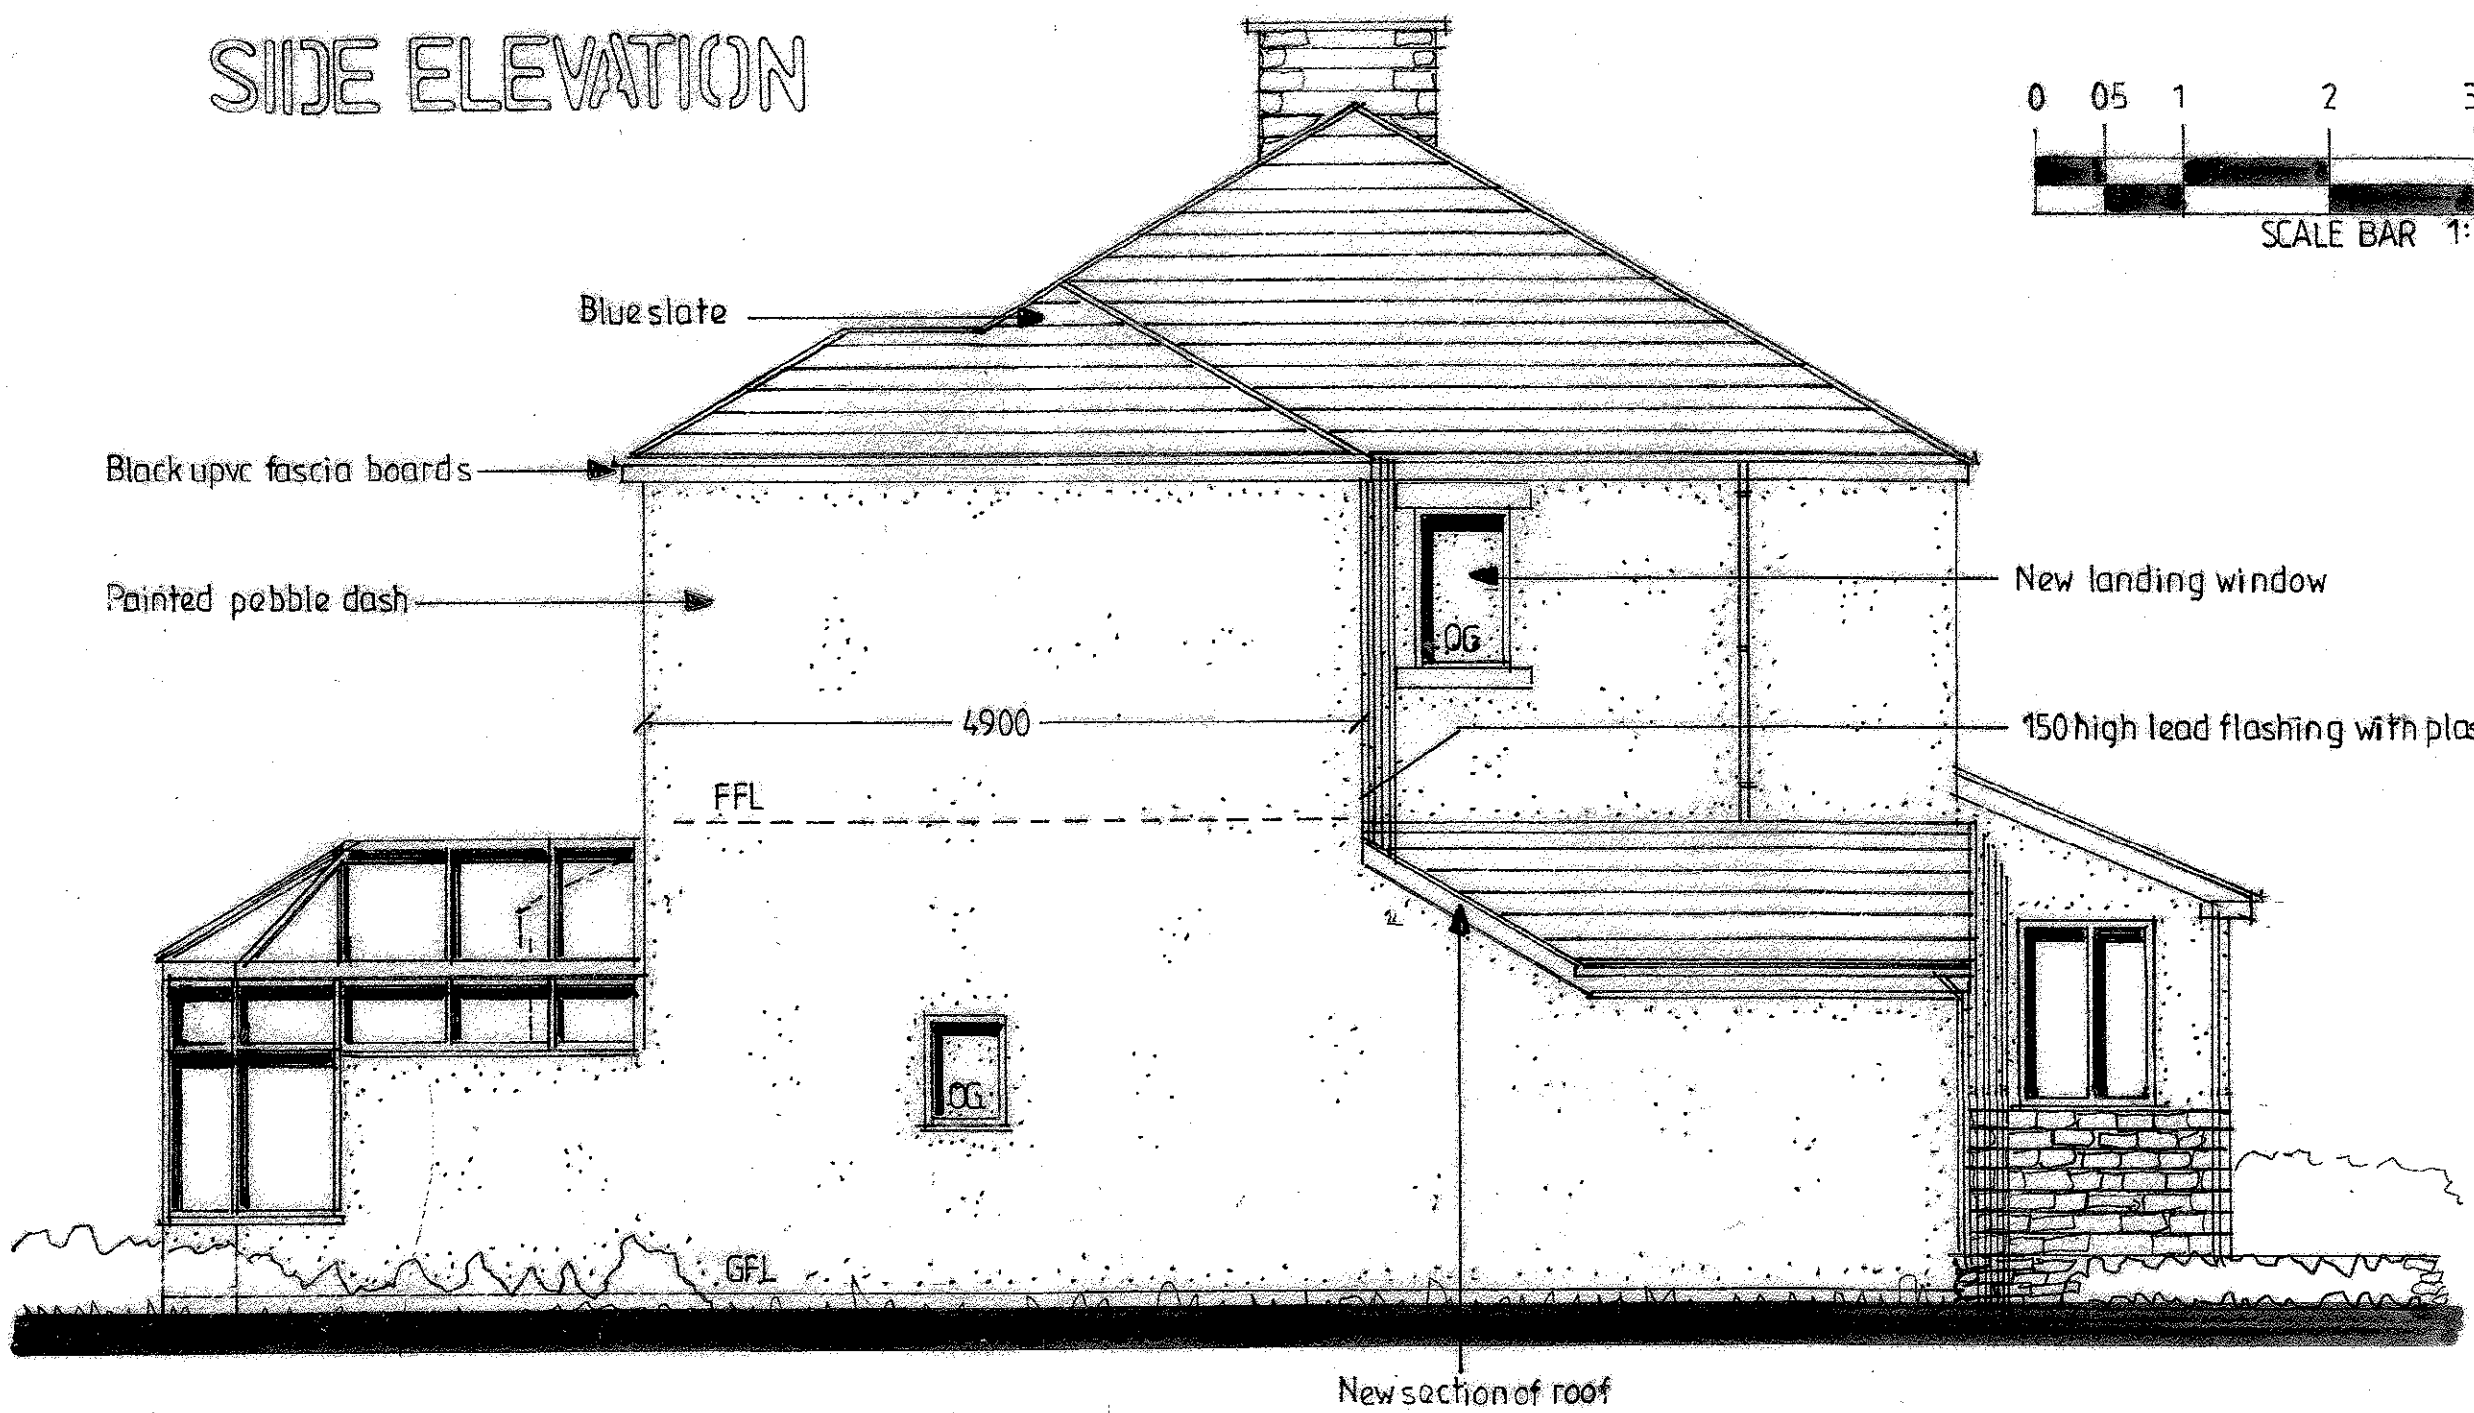

PROPOSED FIRST FLOOR EXTENSION

FOR MR & MRS N CLARK
AT 26 STRAITS LANE
READ
BURNLEY
BB12 7PQ

ADRIAN HUGHES
ARCHITECTURAL SERVICES

SCALE 1:50

DATE NOV. 2019

DRAWING NO.

2/29/2019