





FOUNDATION PLAN

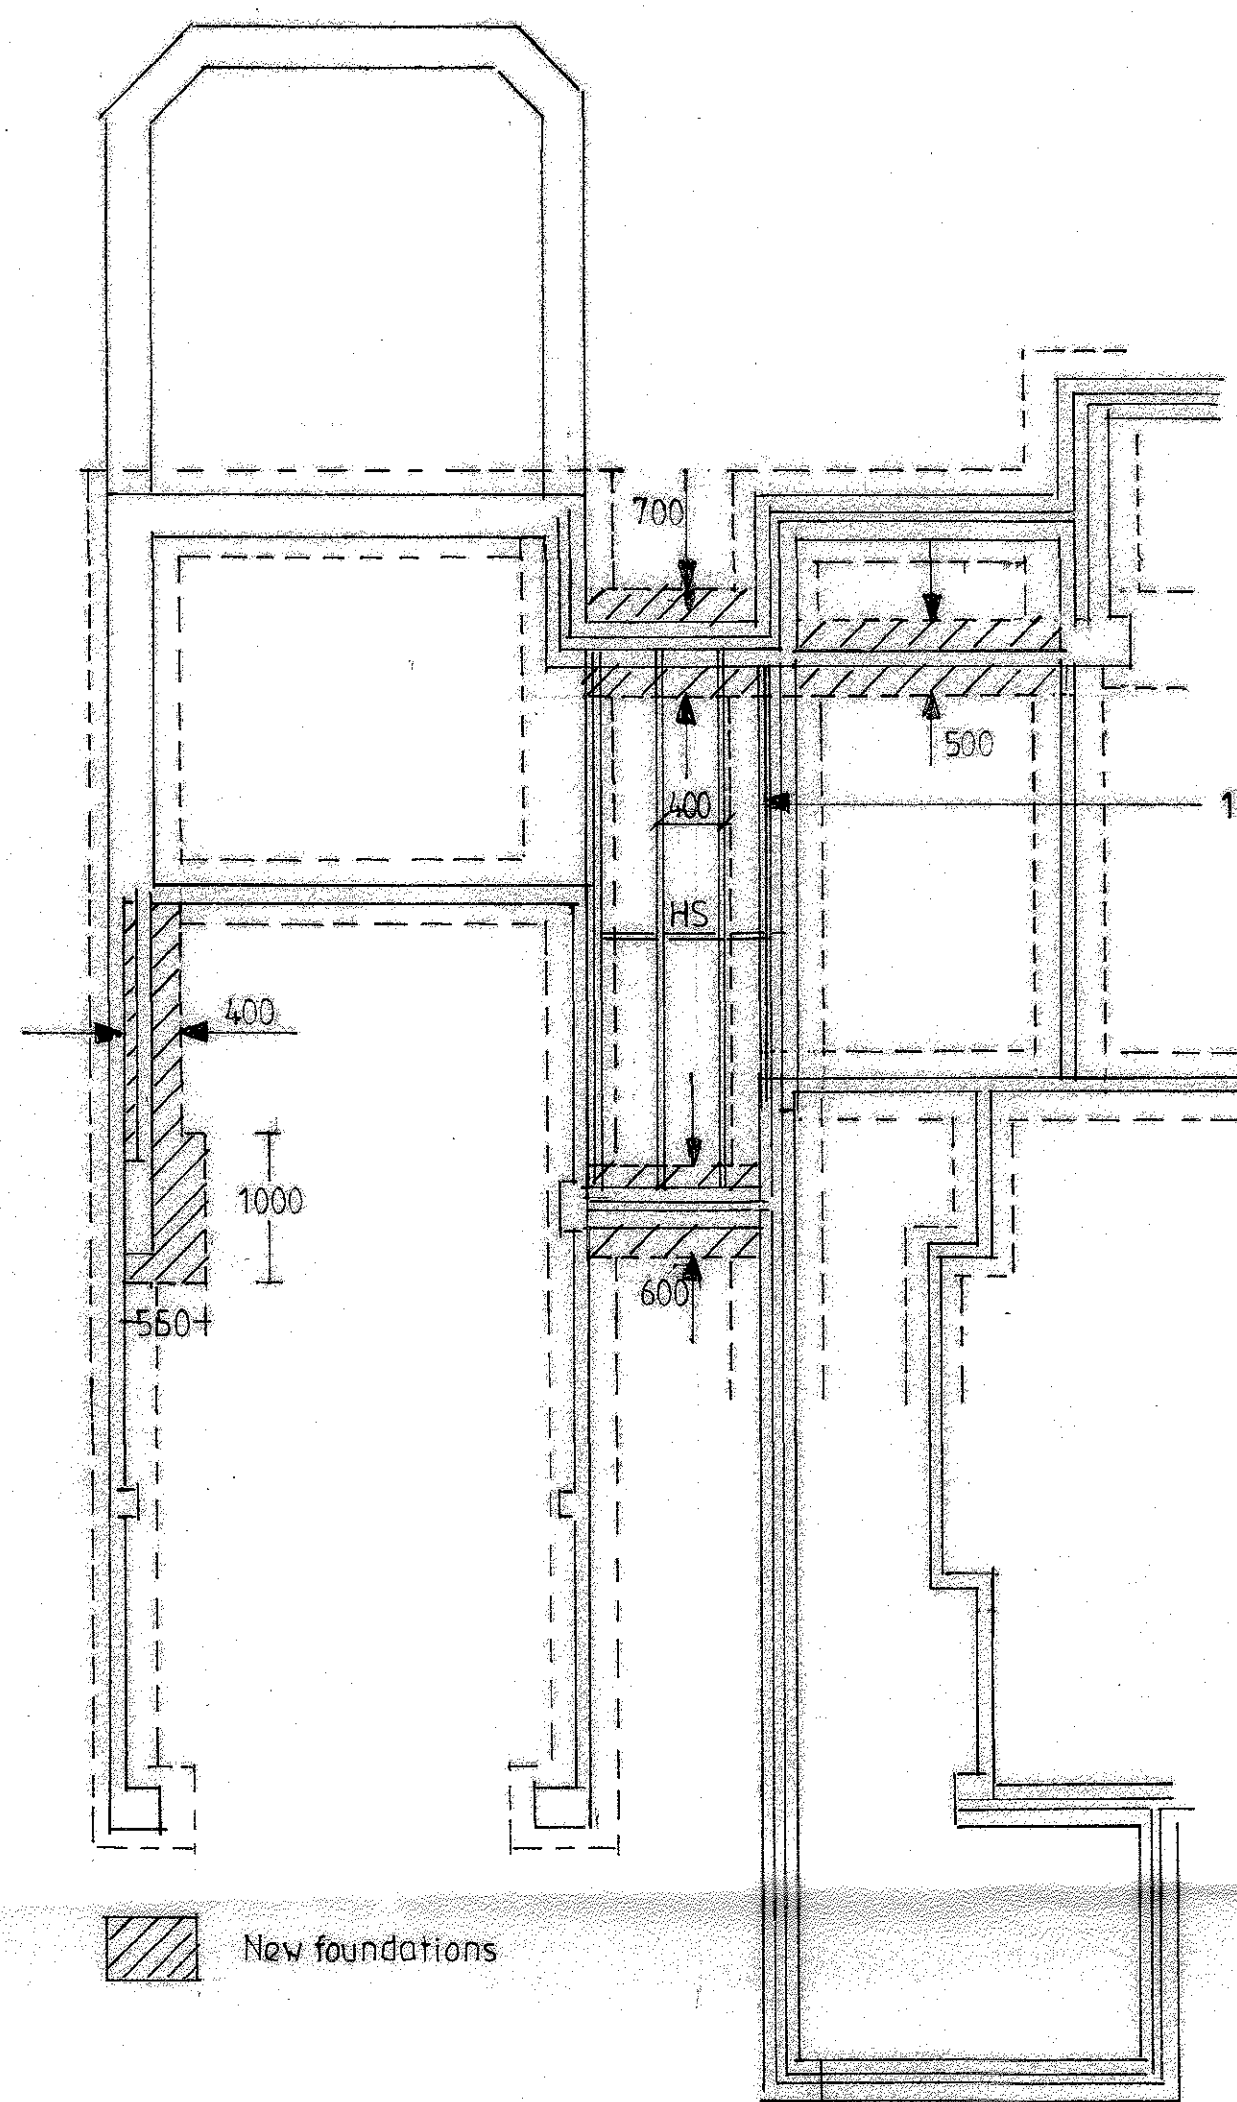


FIRST FLOOR JOIST PLAN

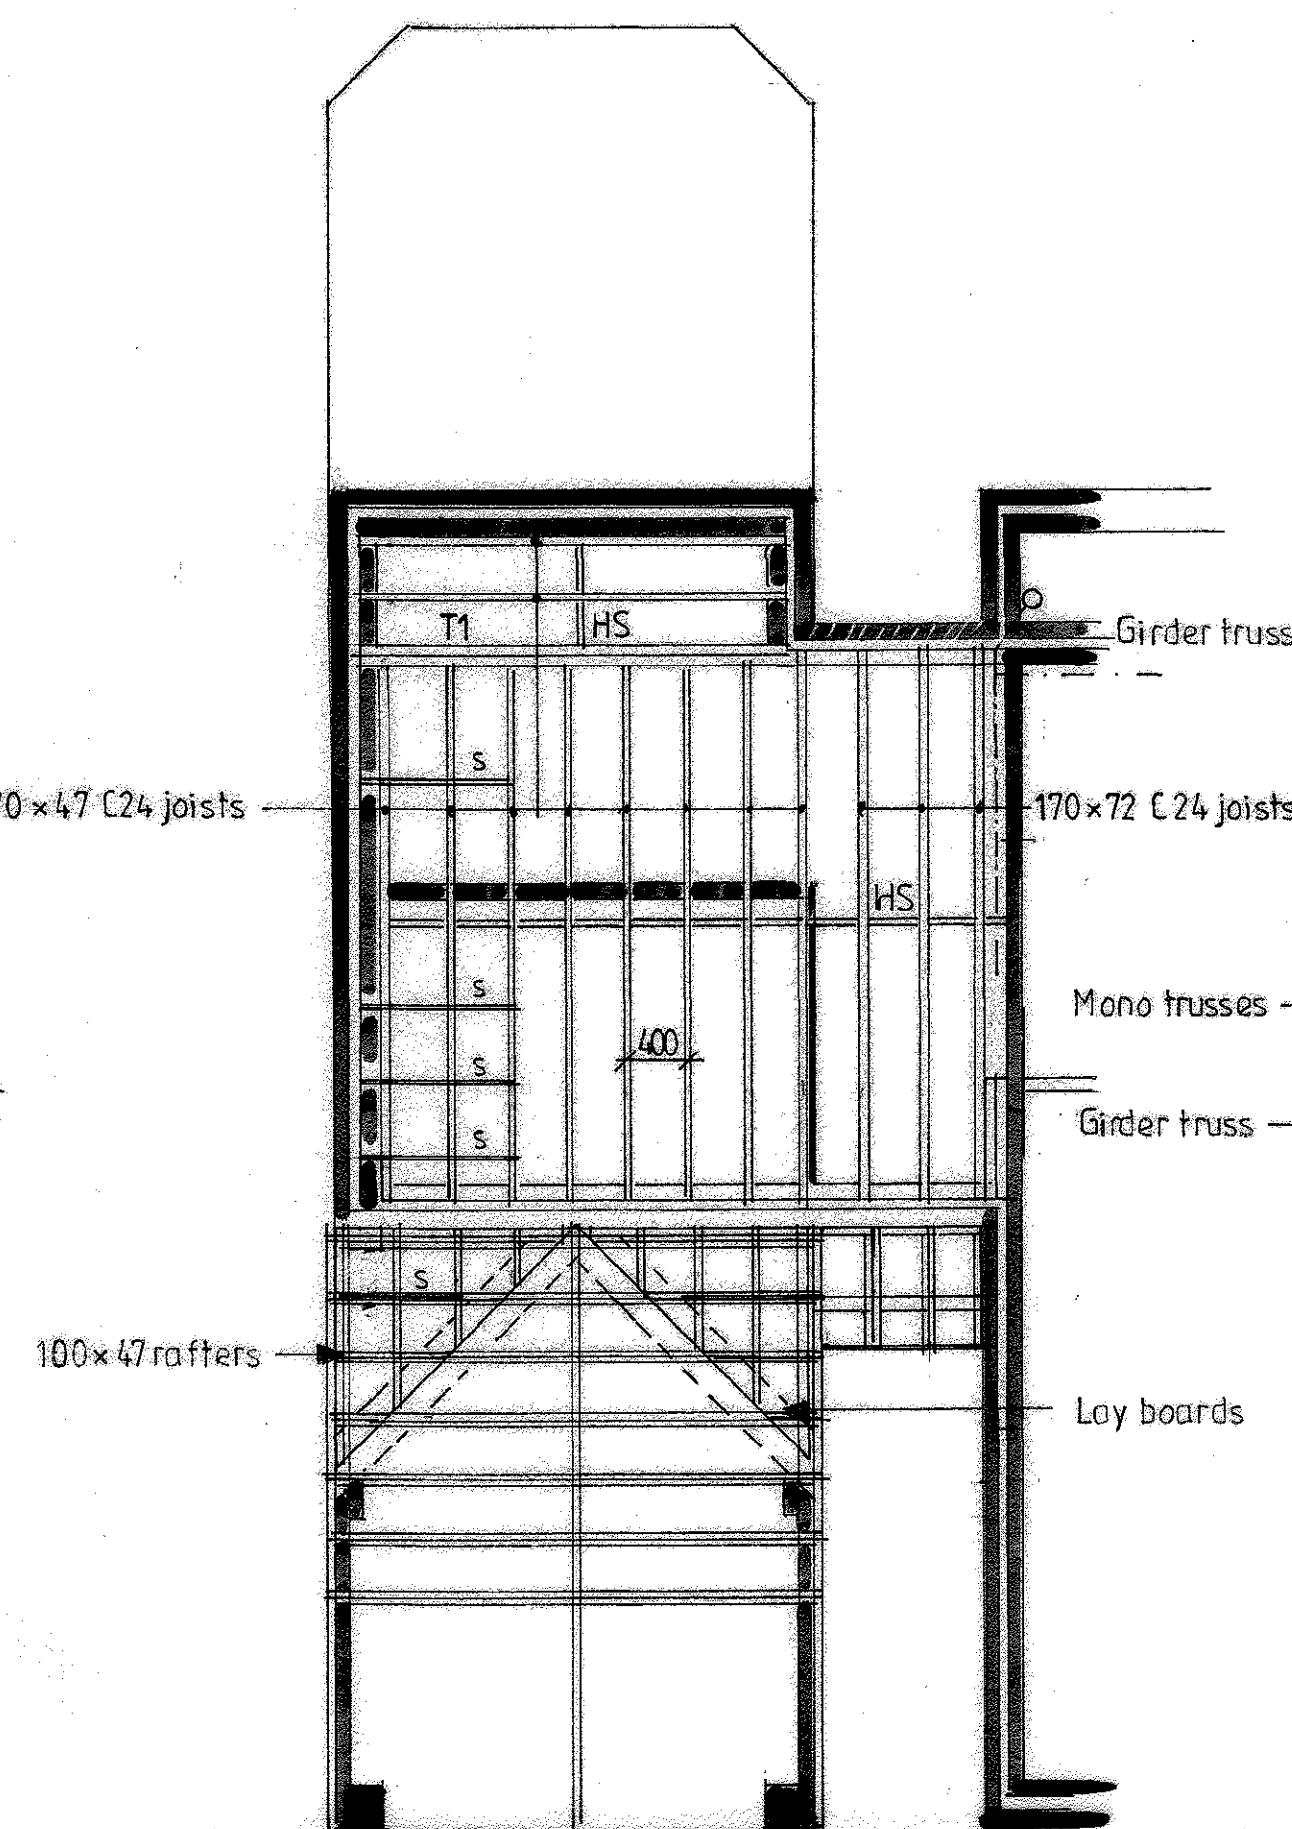

ROOF TRUSS PLAN

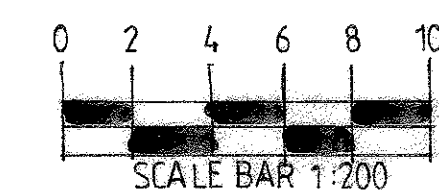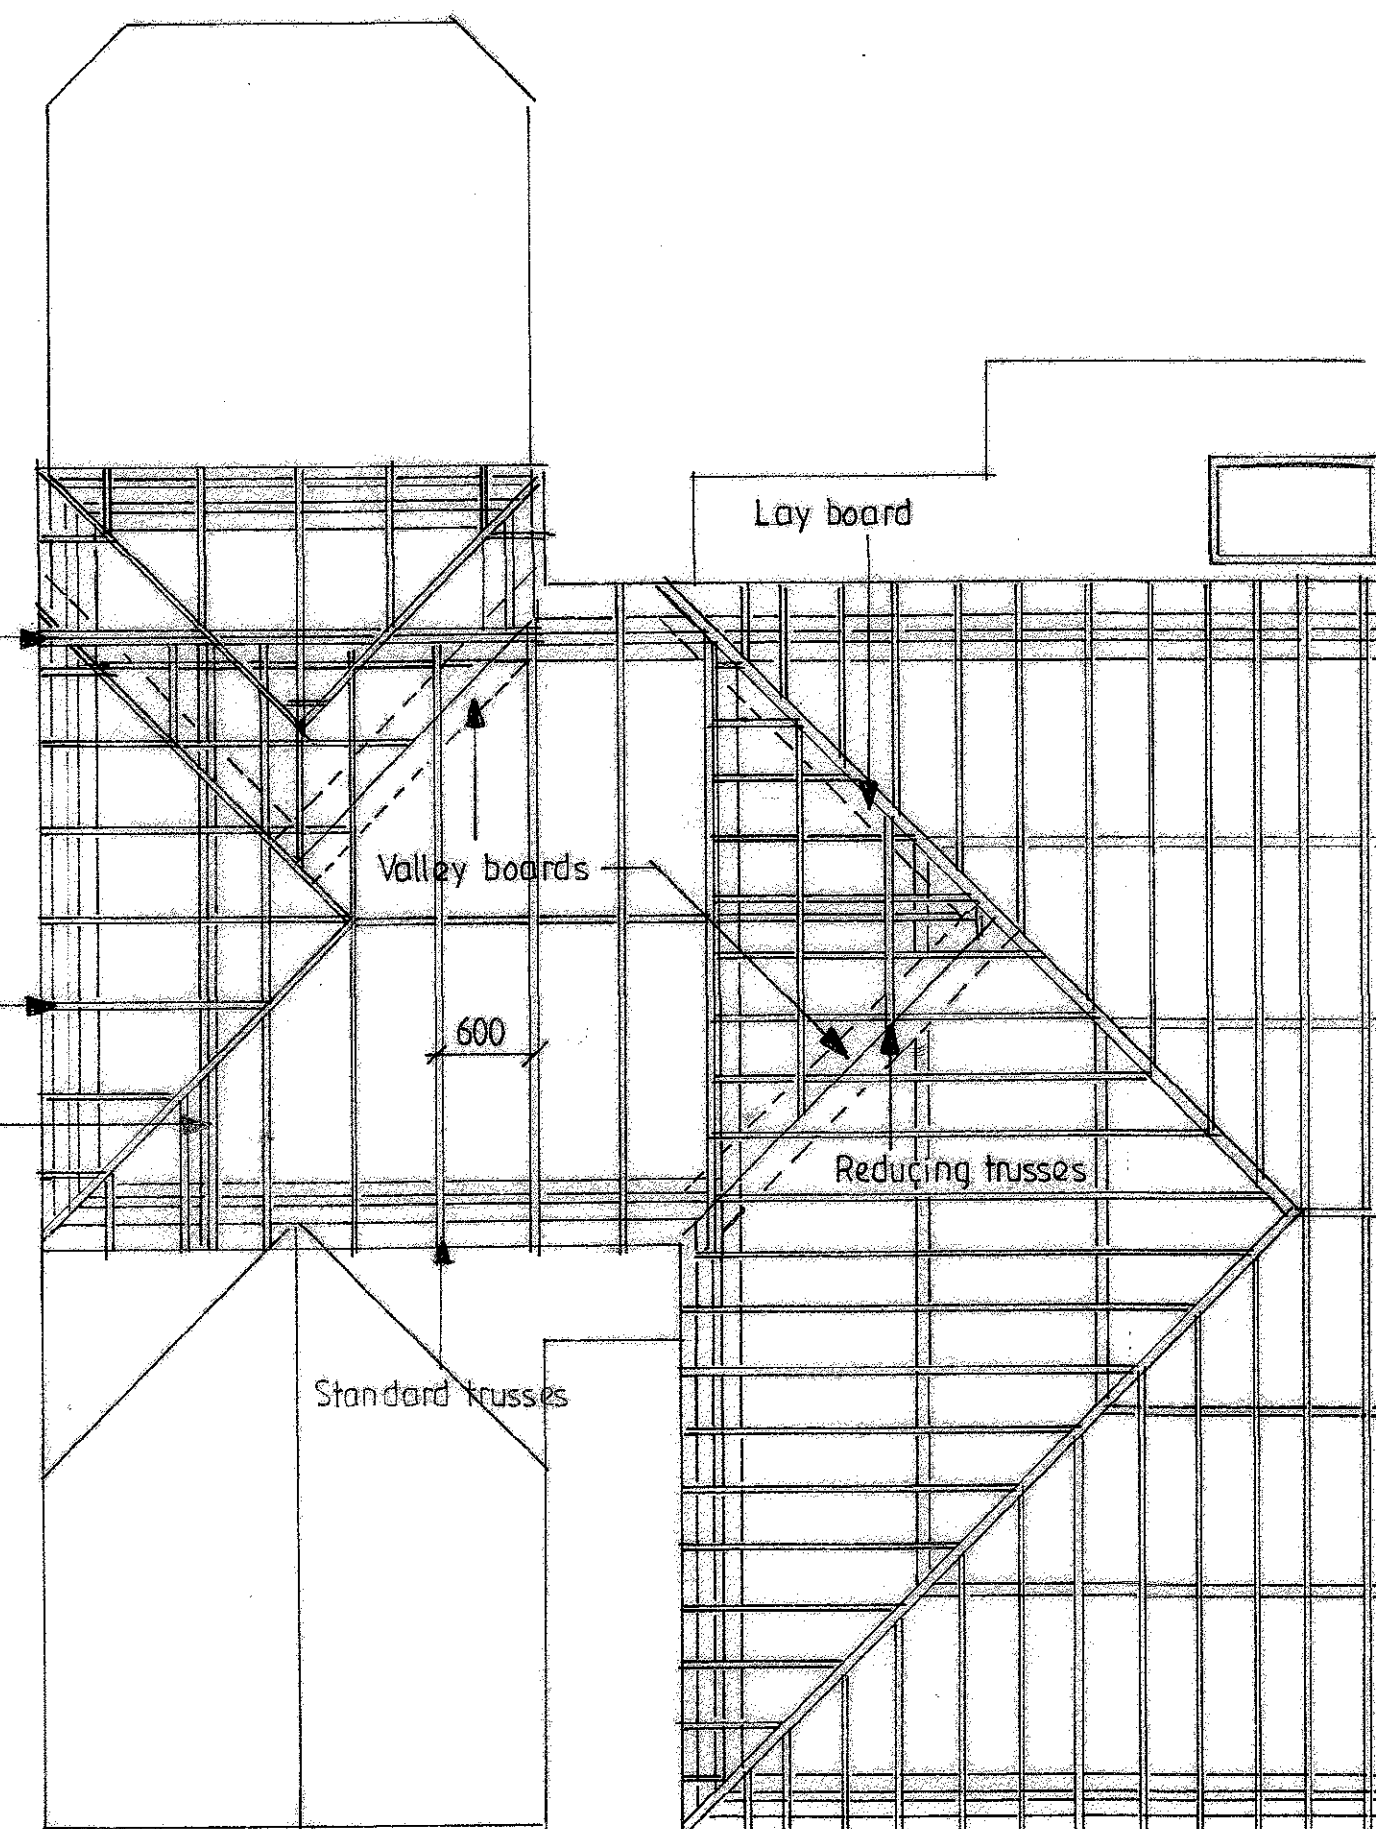


NORTH

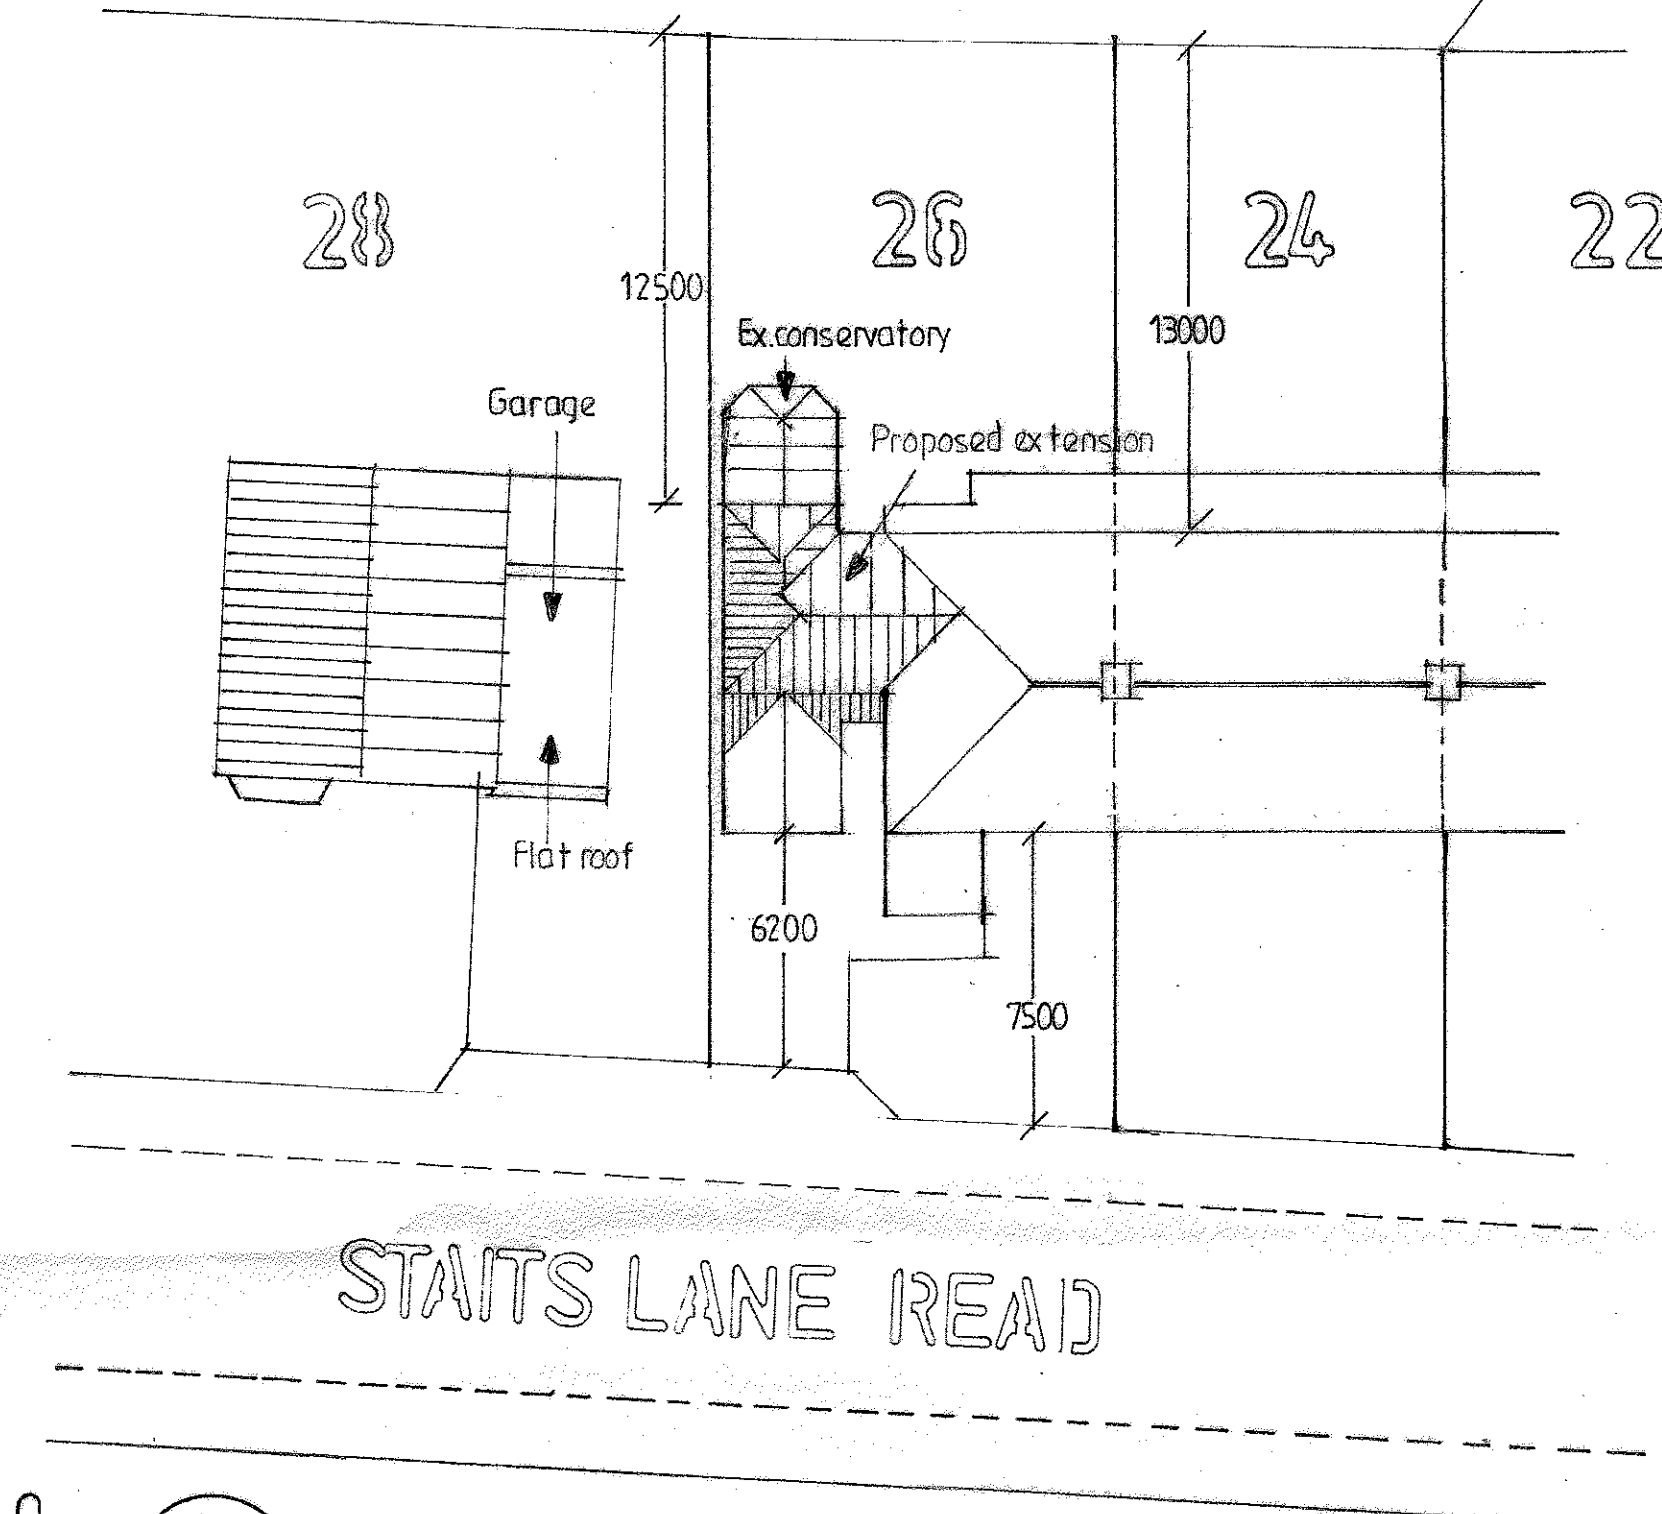



PROPOSED CONSTRUCTIONAL DETAILS

PROPOSED SITE PLAN 1:200



EX. ROOF PLAN

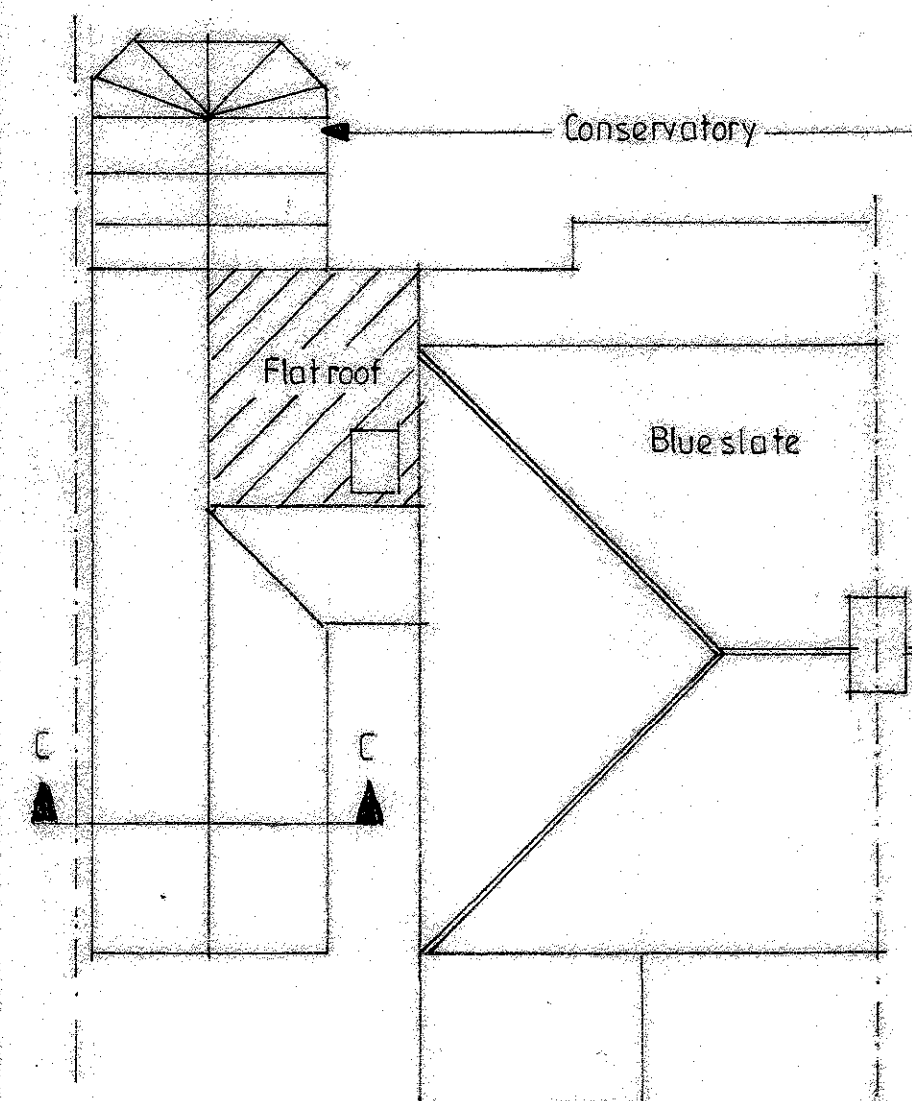


PROPOSED ROOF PLAN

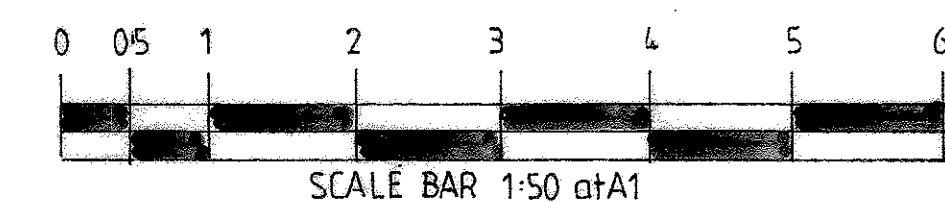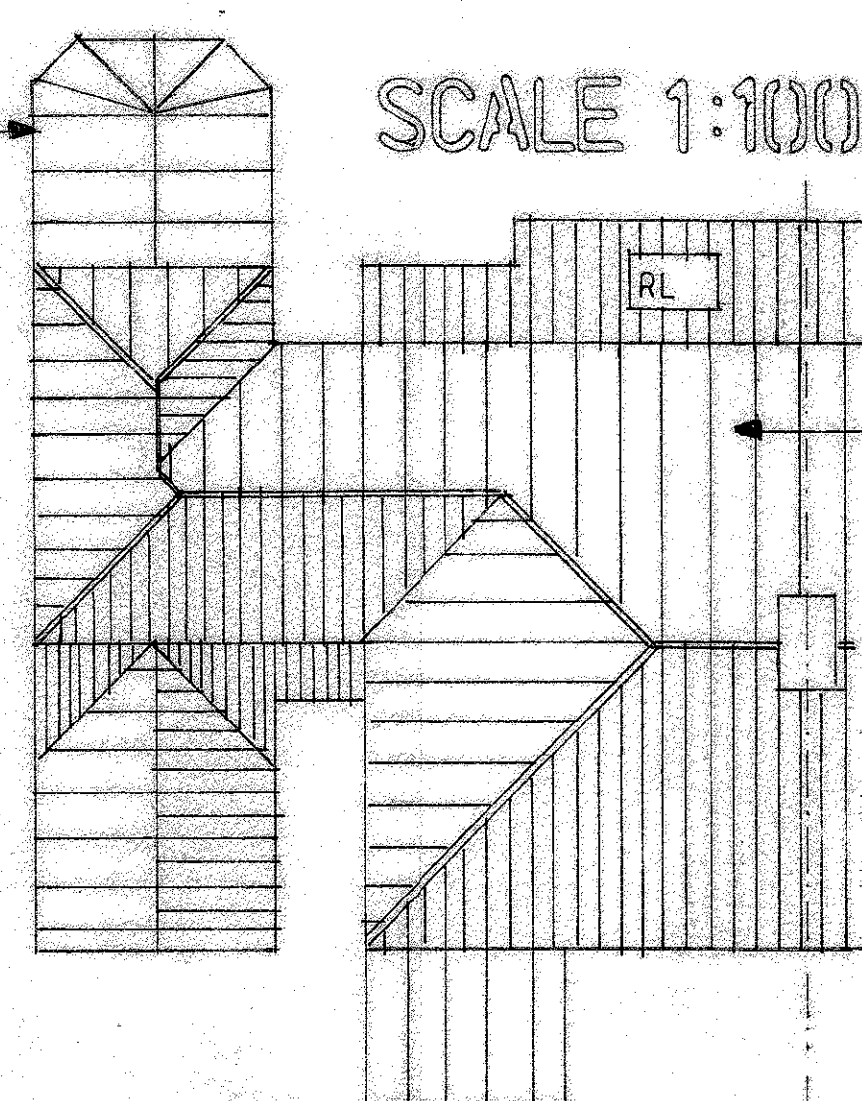

EX. SECTION C-C

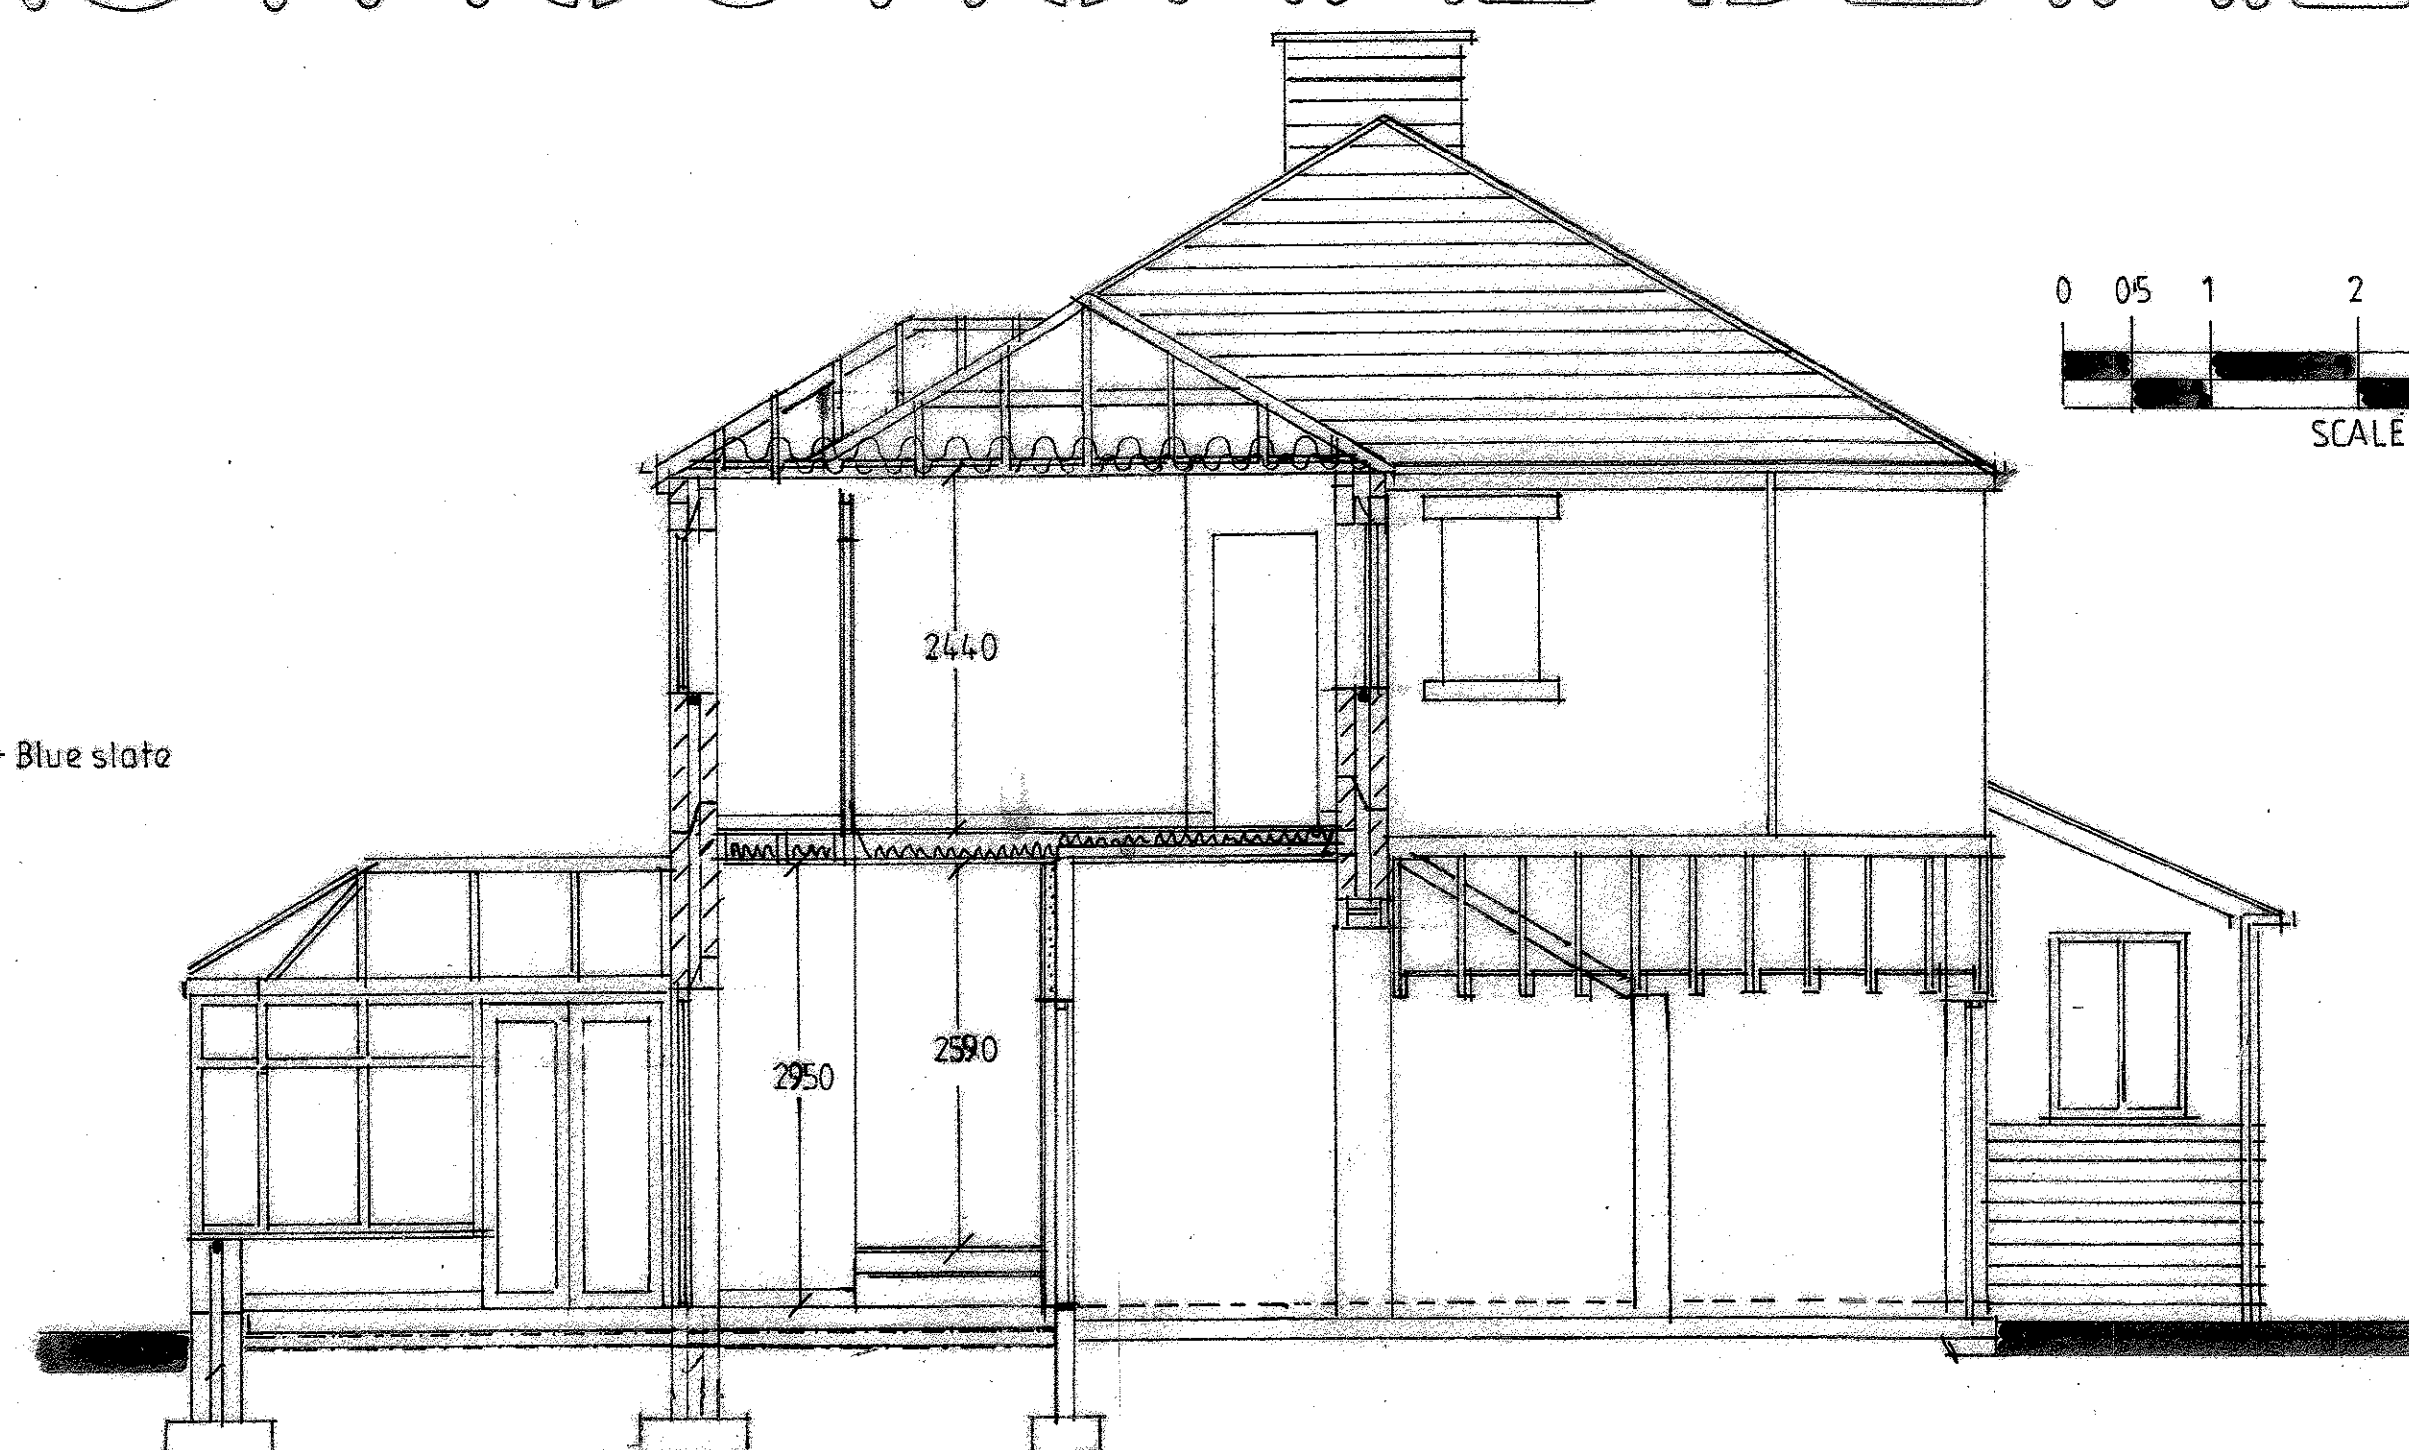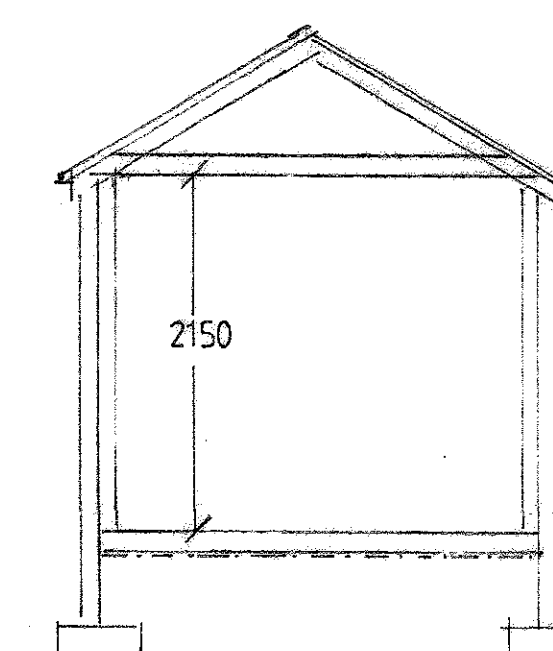

SECTION A-A

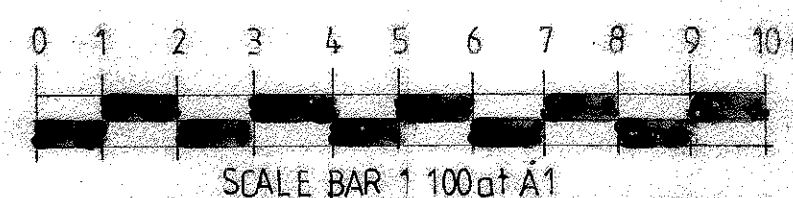

3201911362

PROPOSED FIRST FLOOR EXTENSION

FOR MR & MRS N CLARK
AT 26 STRAITS LANE
READ
BURNLEY
BB12 7PQ

AIDRIAN HUGHES
ARCHITECTURAL SERVICES

SCALE 1:50 1:100

DATE NOV. 2019

DRAWING NO.

3/29/2019