


22 Church Street - Site Plan

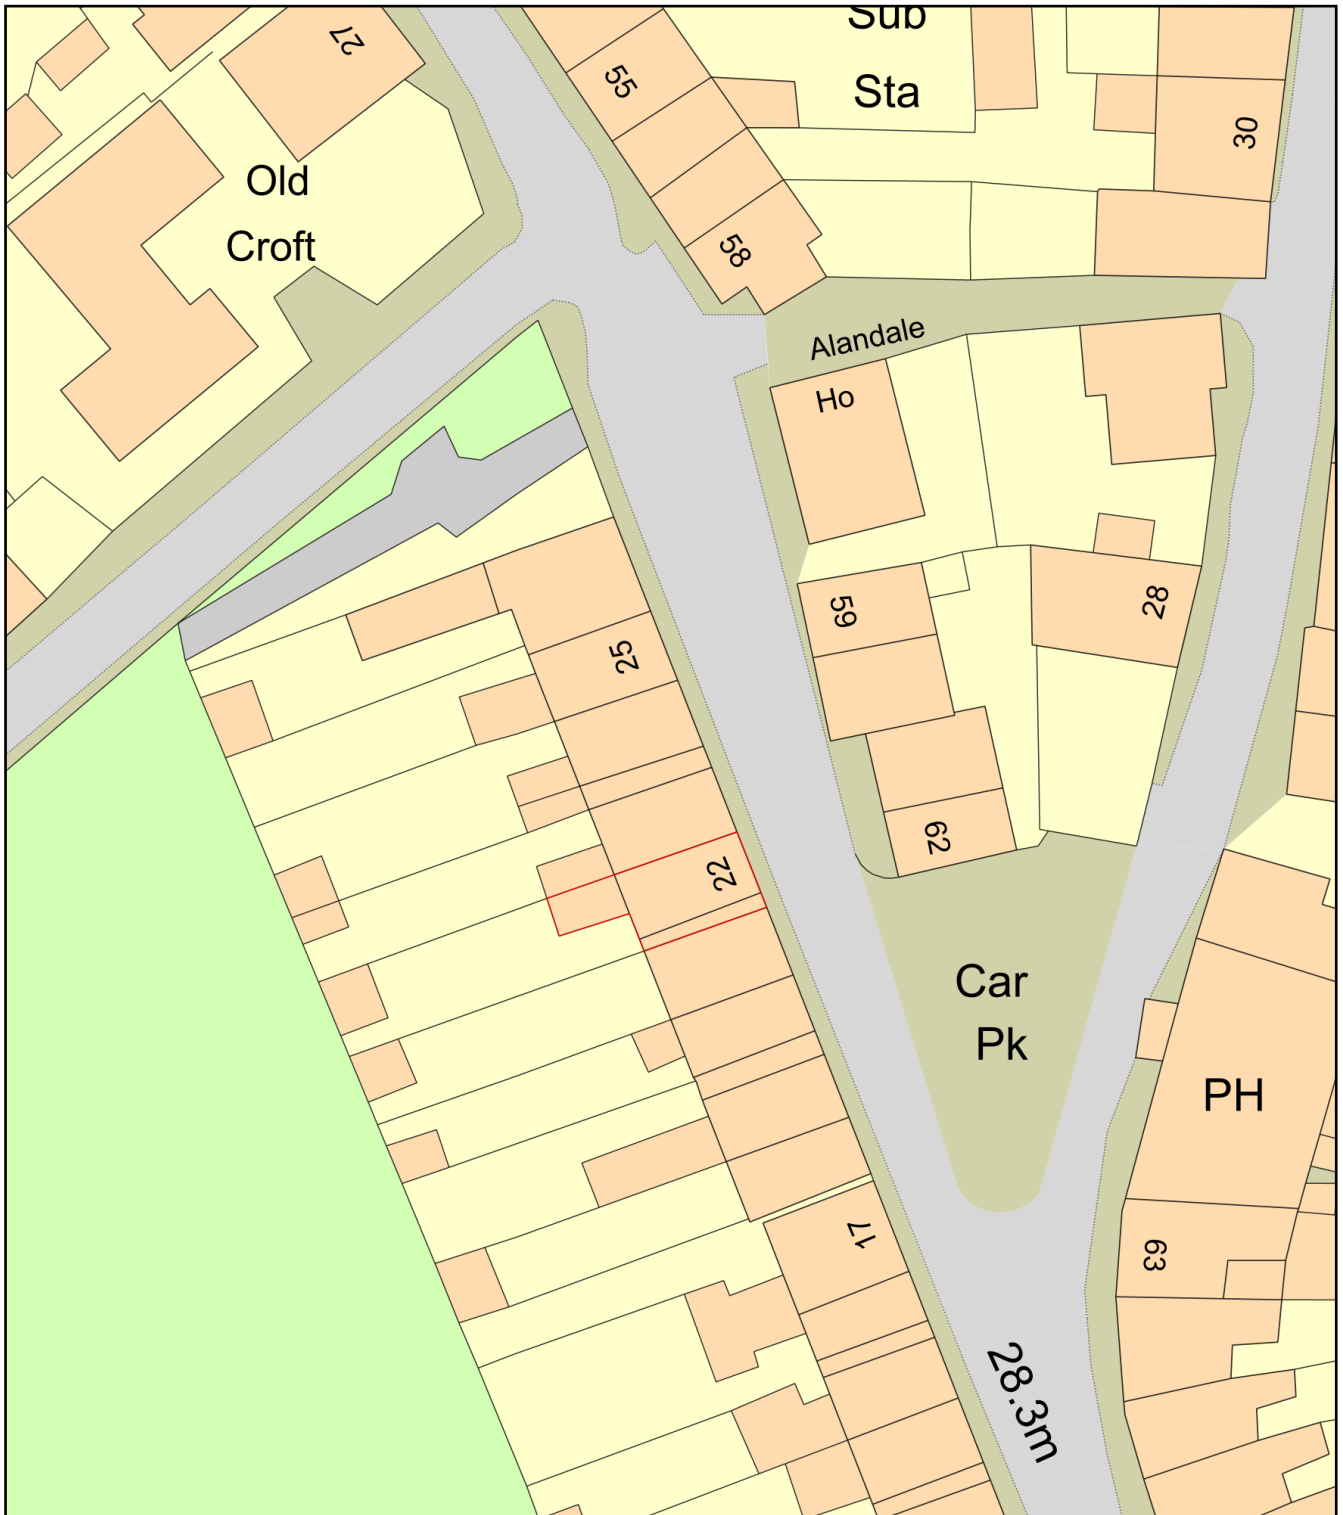

0 20
Metres



Plan Produced for: Mark Tweddle

Date Produced: 18 Apr 2019

Plan Number/Project ID: TQRQM19108101333225

Scale: 1:500 @ A4