




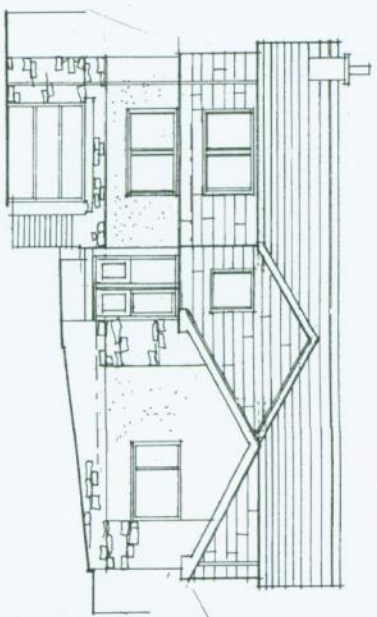


SOUTH ELEVATION

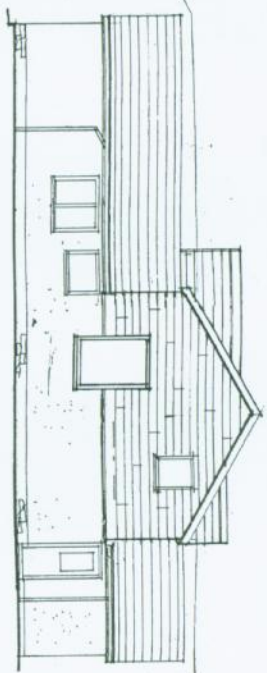

EAST ELEVATION

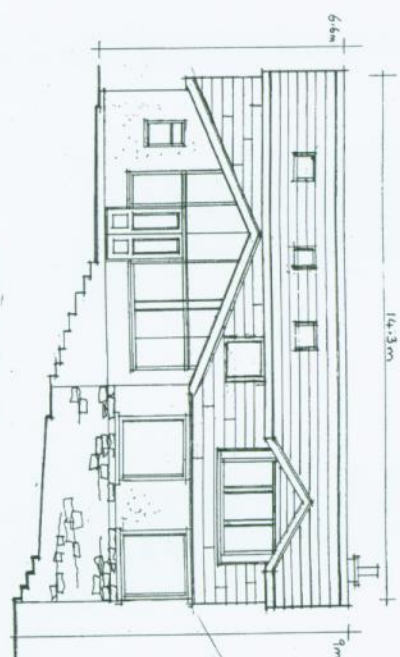


NORTH ELEVATION

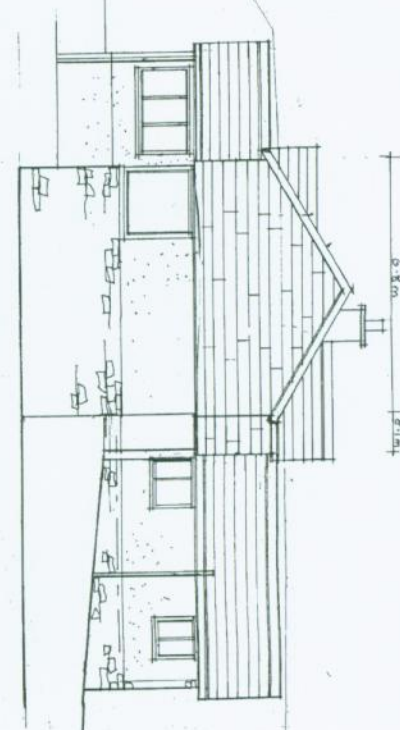


WEST ELEVATION

320160318

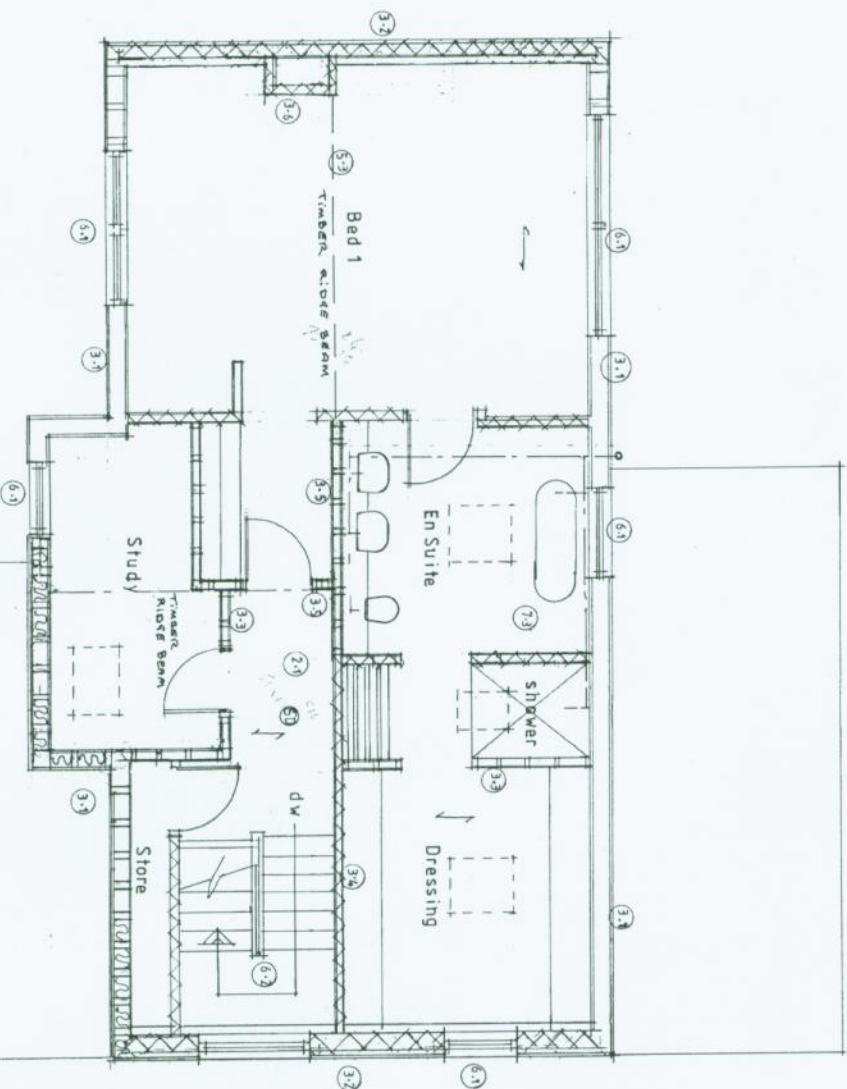

FIRST FLOOR PLAN

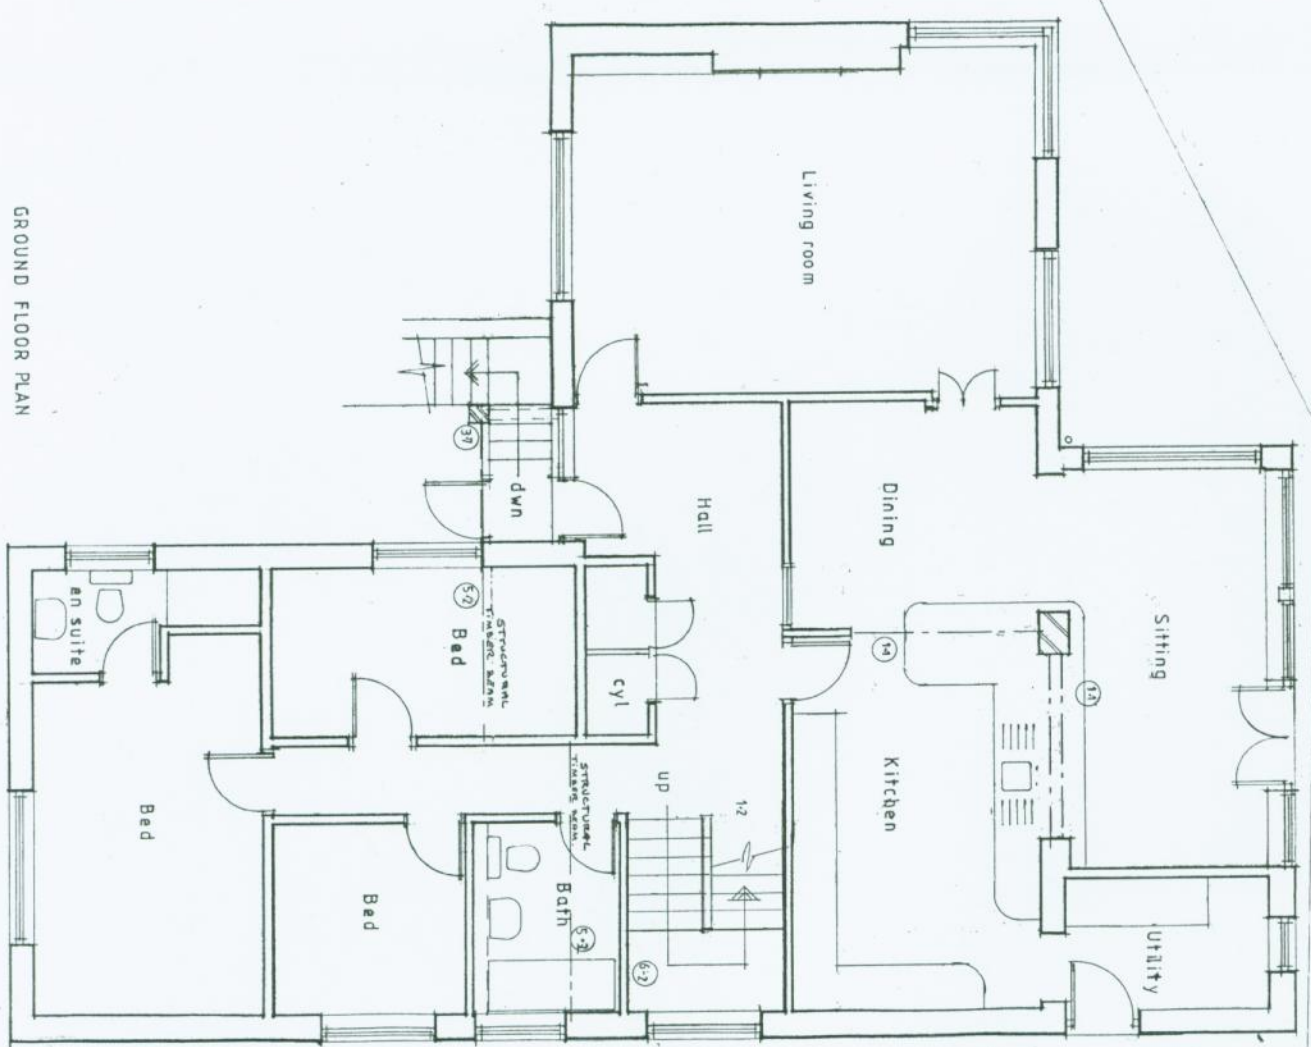

GROUND FLOOR PLAN

AMENDED PLANS RECEIVED
DATE 31.5.16

Client Mr and Mrs P. CORNER Job Title PROPOSED ALTERATIONS TO KIRKSTONE 80 MELLOR BROW MELLOR			
Scale 1:50 1:100 Date Mar 16 Drawn LKR			
Drawing Title PROPOSED PLANS			
SUNDERLAND PEACOCK ARCHITECTS SUNDERLAND PEACOCK & ASSOCIATES LTD. HAZEL WATTS, PEARCE ROAD, CLYDEBANK 17709 CLYDEBANK, GLASGOW G87 8JH Tel: 01274 512345 Fax: 01274 512346 www.sunderlandpeacock.co.uk			
5046 - 3A			