




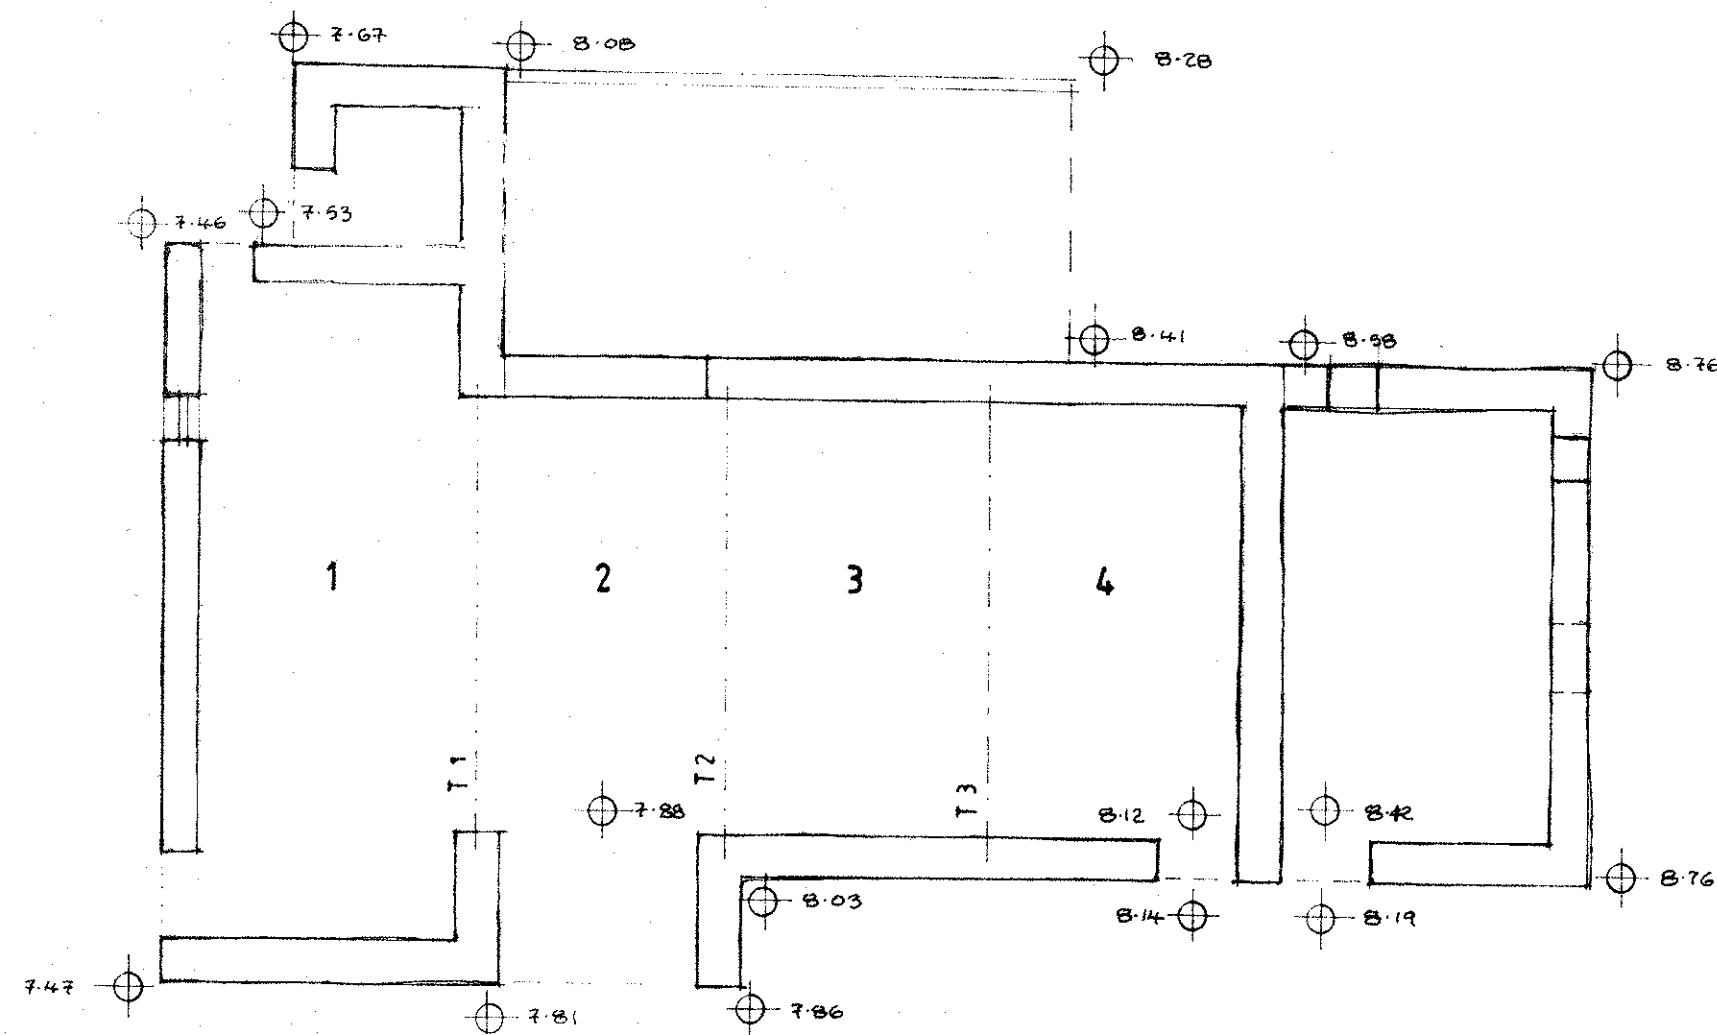


Floor Plan

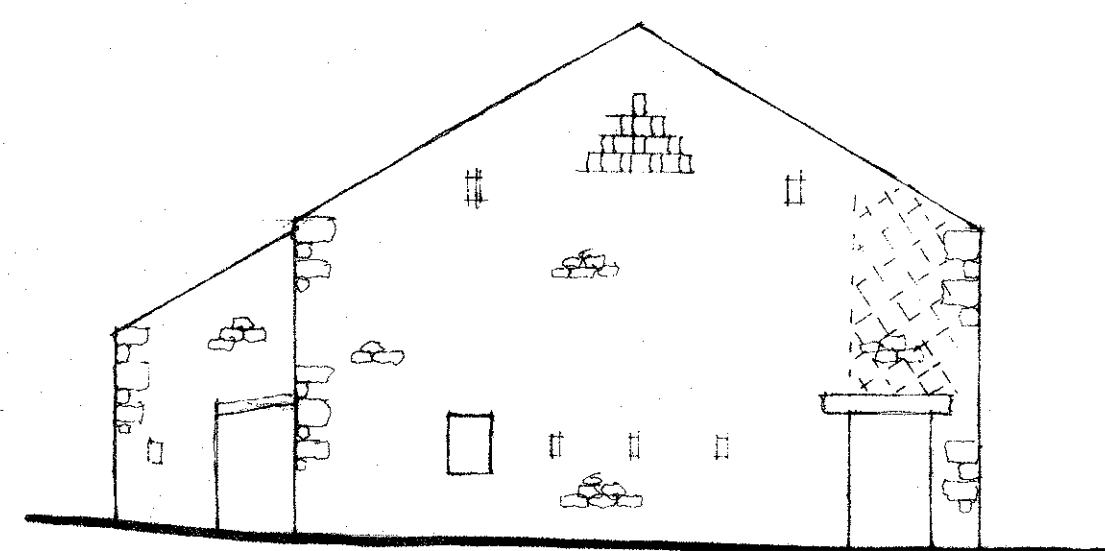


North West

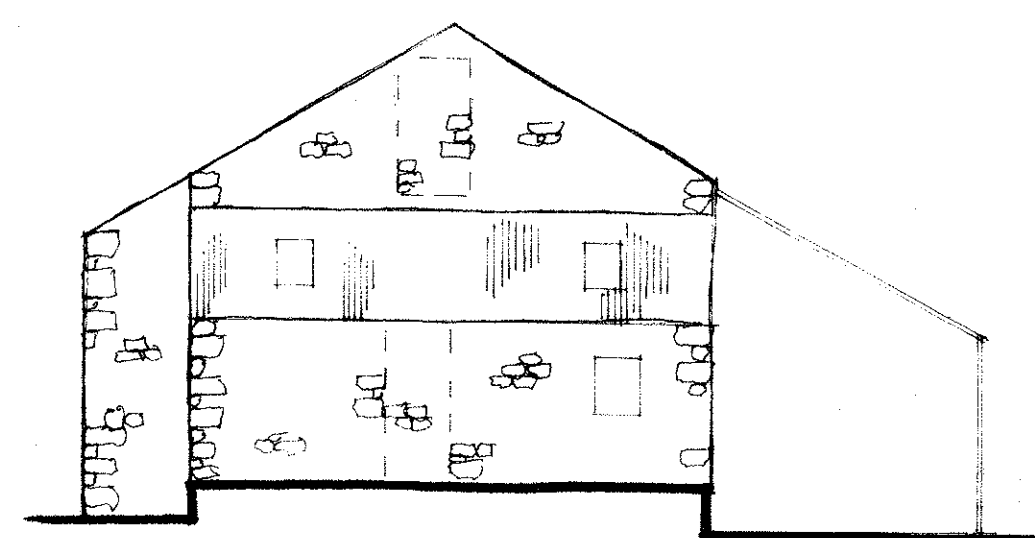


South East

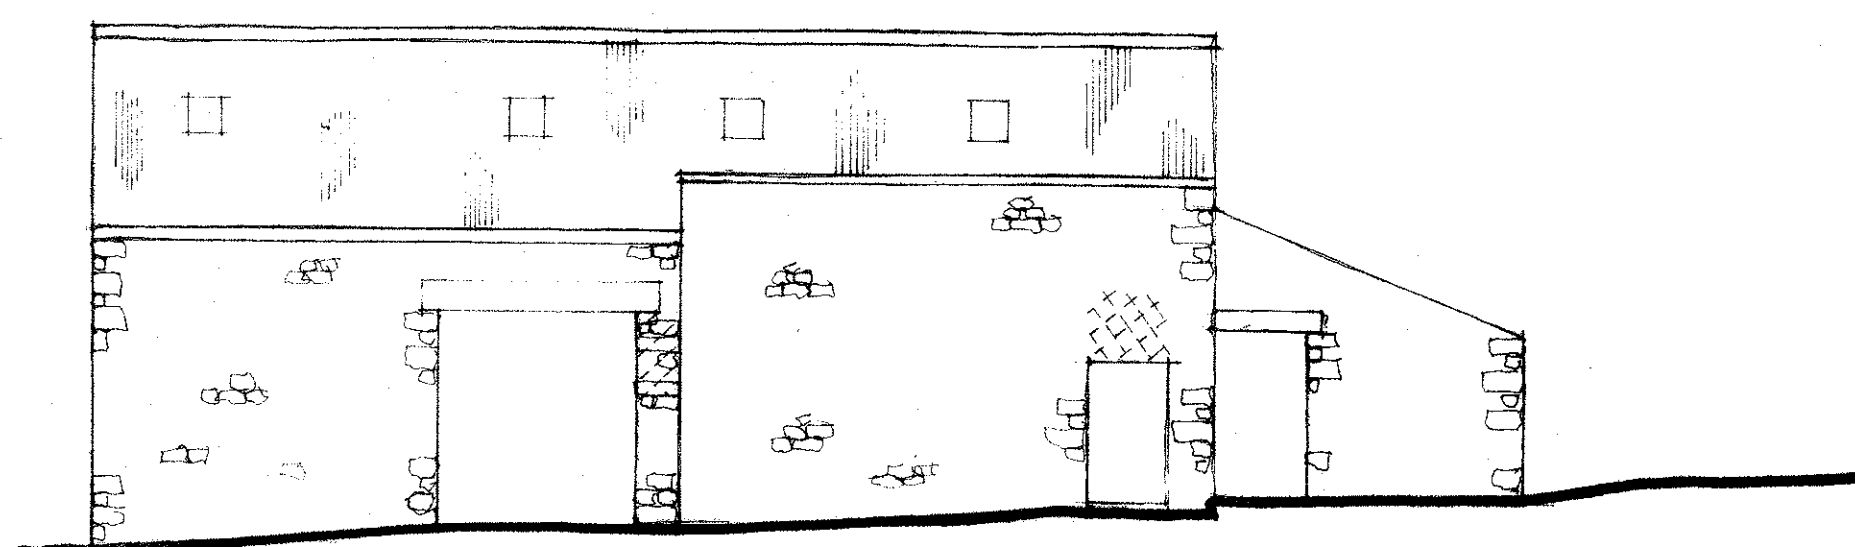


South West

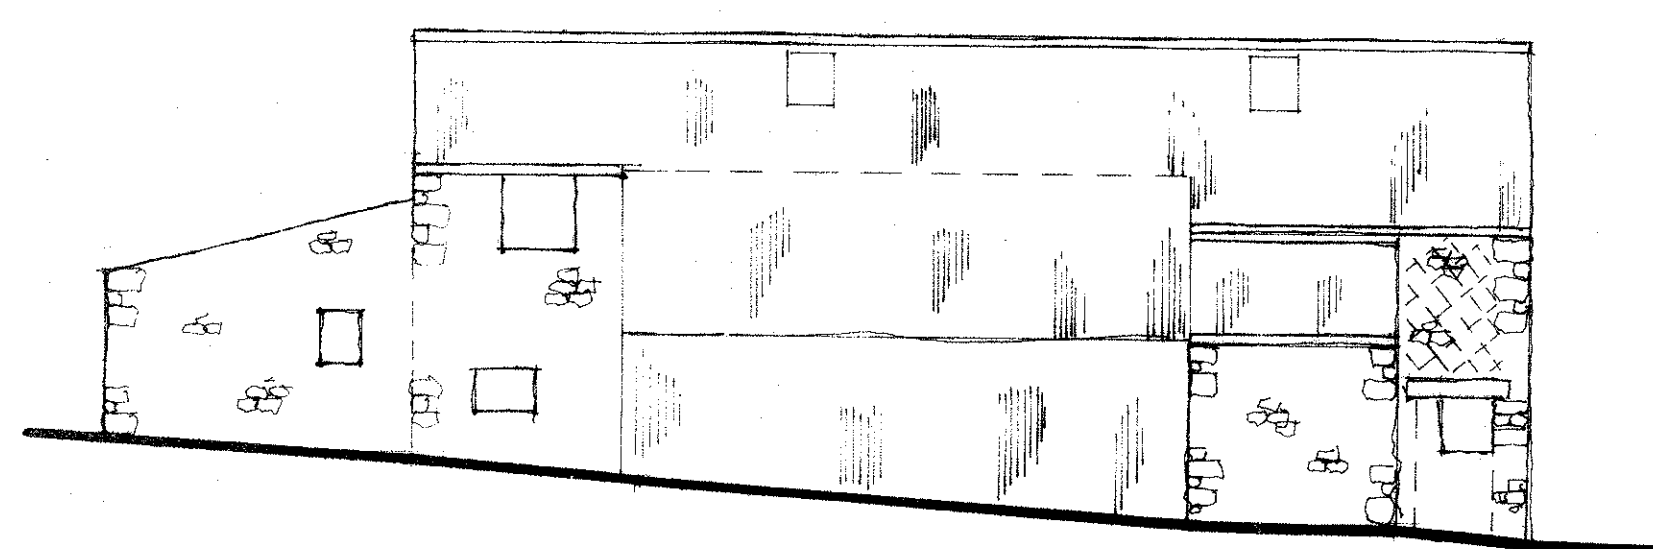

North East

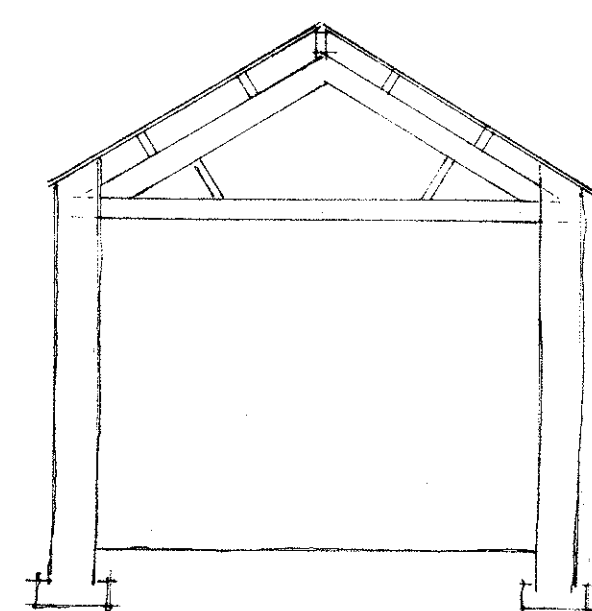

Section

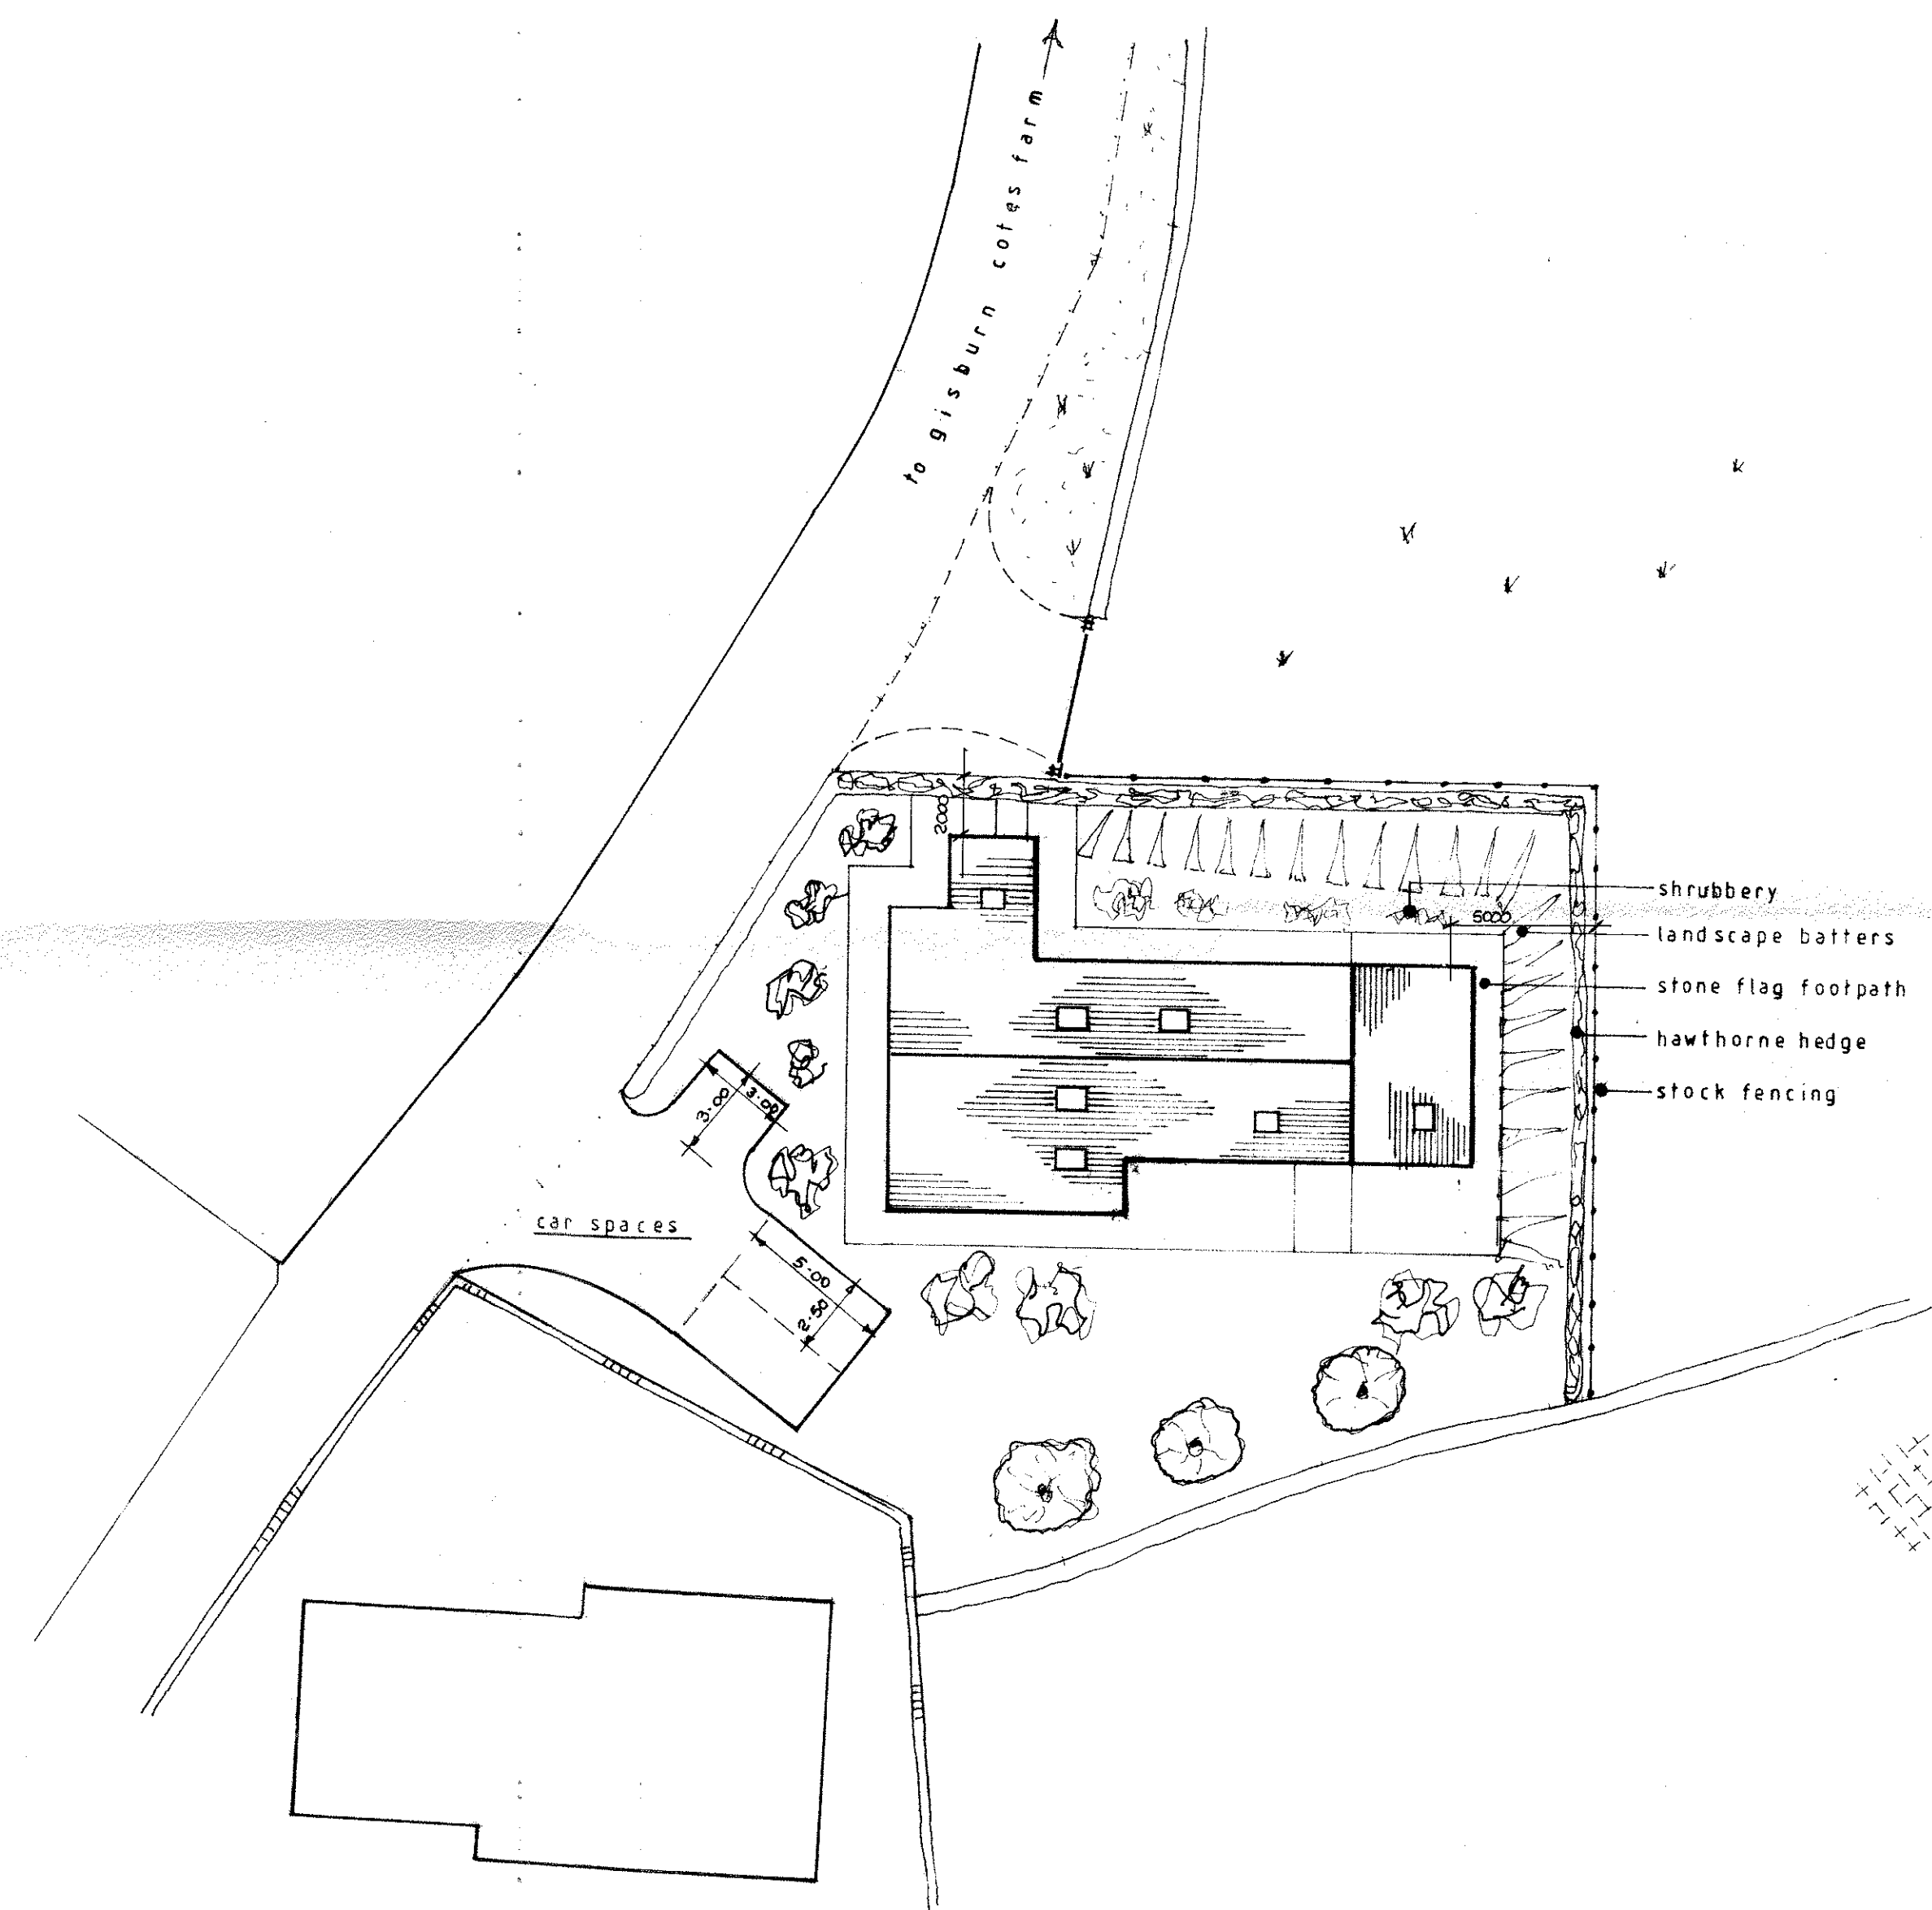

Proposed Site Plan

320200002P

320200002P

sections of wall to be rebuilt

S.J. Bialecki Limited
Building Surveys

Drawing no 7004

Scale 1:100 & 1:200

Existing layouts and
Elevations

Proposed
Barn Conversion
At
Gisburn Cotes Farm
Gisburn