




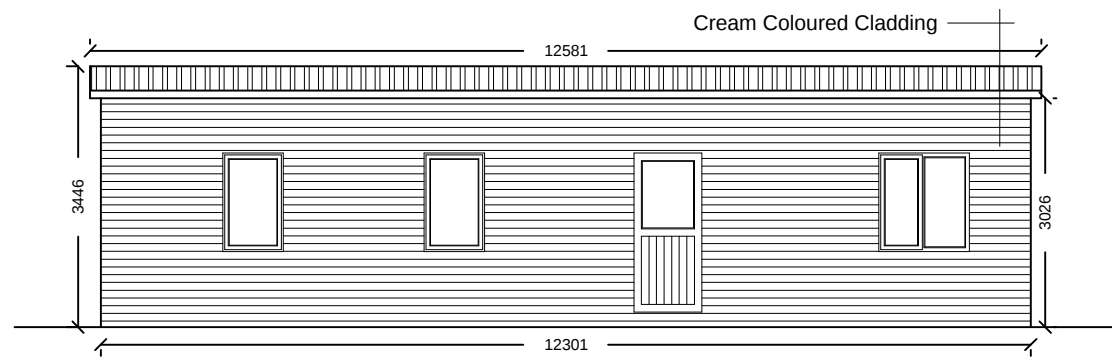


Proposed North Westerly Facing Elevation - 1:100

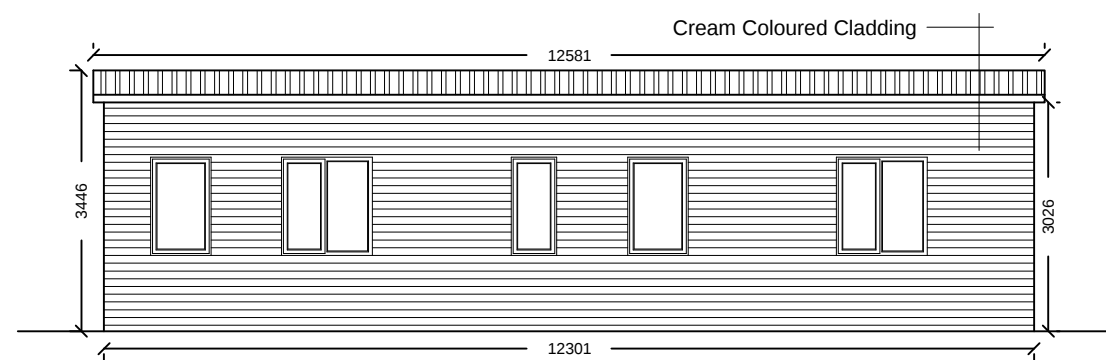


Proposed South Easterly Facing Elevation - 1:100

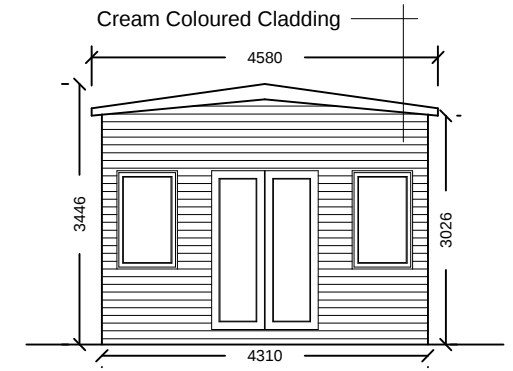


Proposed North Easterly Facing Elevation - 1:100

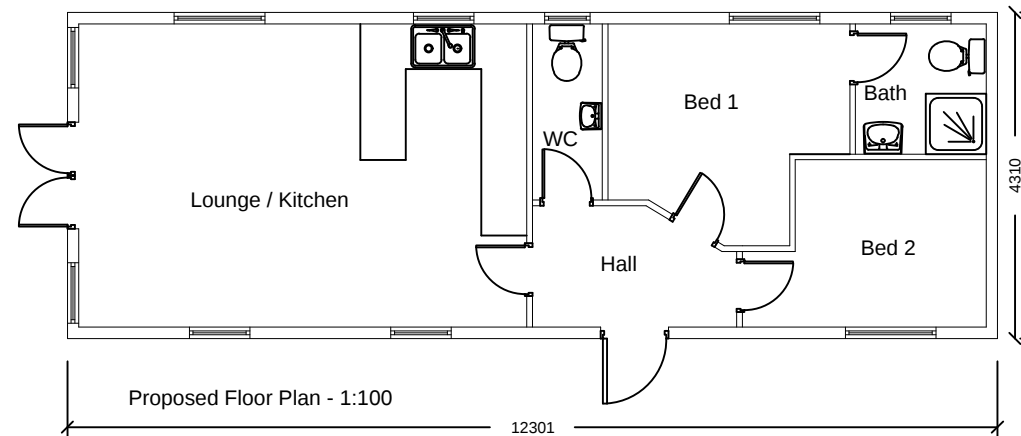

Proposed Floor Plan - 1:100

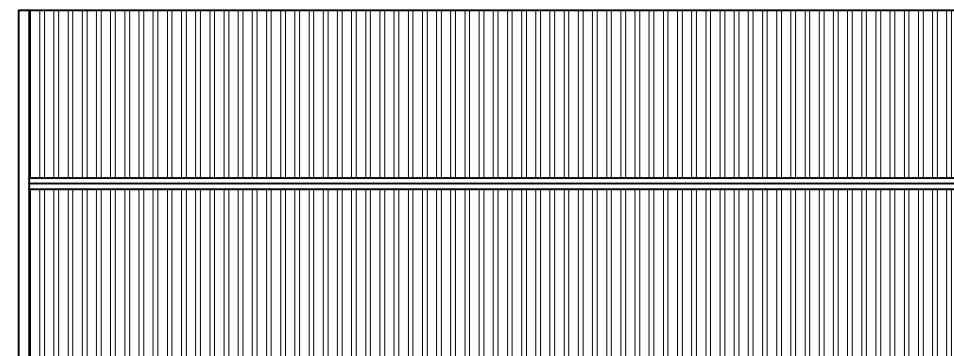


Proposed Roof Plan - 1:100

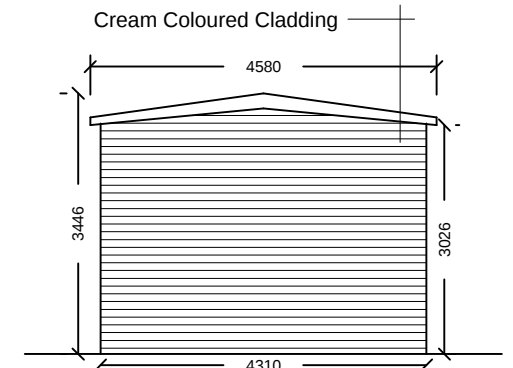

Proposed South Westerly Facing Elevation - 1:100



Proposed Site Plan - 1:500

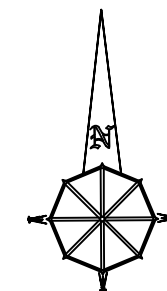

Notes:

All work is to be carried out to the latest current British standards Codes of Practice and recognised working practices.
All work and materials should comply with Health and Safety legislation.
All dimensions are in millimetres where explicitly shown otherwise.
The contractor should check and certify all dimensions as work proceeds and notify the architect of any discrepancies.
Do not scale off the drawings, if in doubt ask.

Amendment A - 04.06.2020: Residential Curtilage amended in line with Planning Officer comments.
Dwelling fenestration details (colour) amended.



Gary Hoerty Associates
Gary Hoerty Associates Chartered Surveyors
Suite 9 - Grindleton Business Centre
The Spinney
Grindleton
Clitheroe
Lancashire BB7 4DH

T: 01200 449700
Email: info@ghaonline.co.uk

Project: (Ref: Pol/886/2769)

Planning - Proposed Equine Building and Rural Workers Dwelling on:

Land adjacent to Woodfold Hall
Further Lane
Mellor
BB2 7QA

Title: Proposed Plans and Elevations of Temporary Dwelling.

Drawing No: Pol/886/2769/03

Drawn: PF

Client: Mr M Pollard

Date: 09.01.2020

Scale: 1:100 & 1:500 @ A3

Amendments:

A