

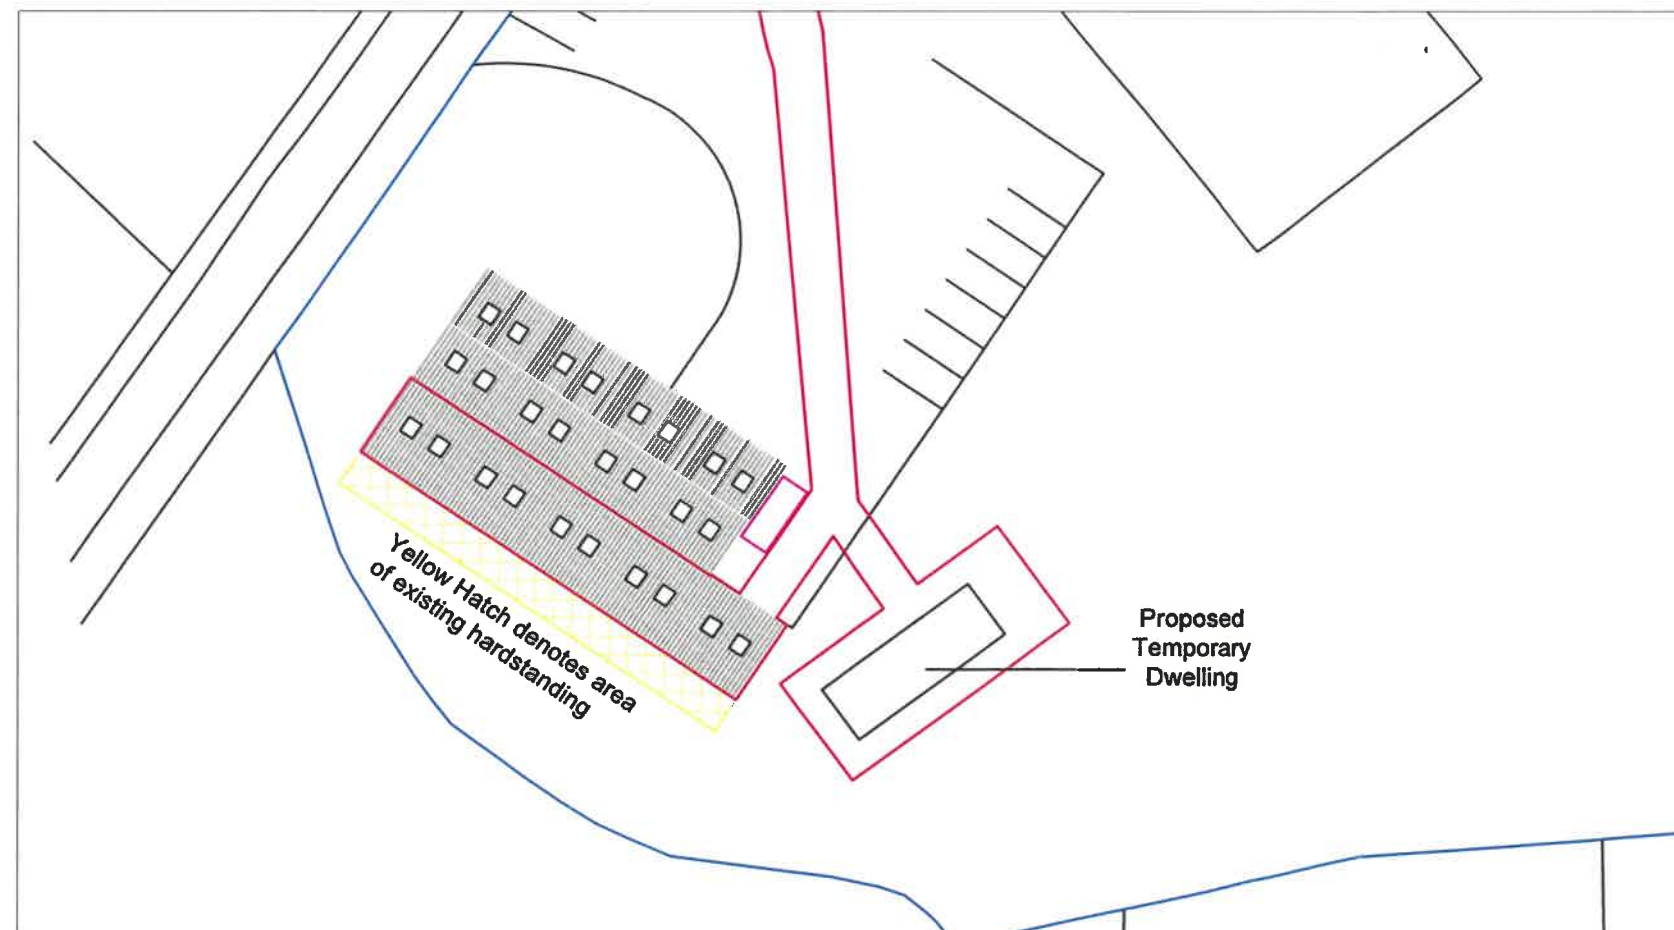
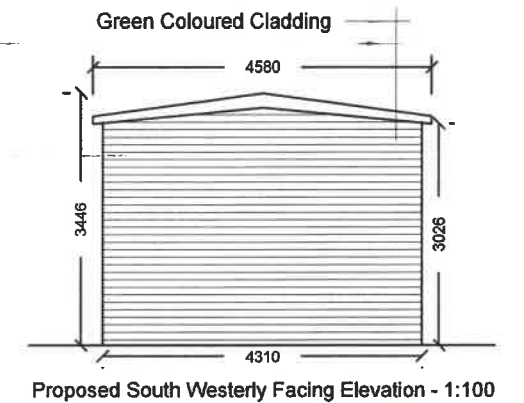
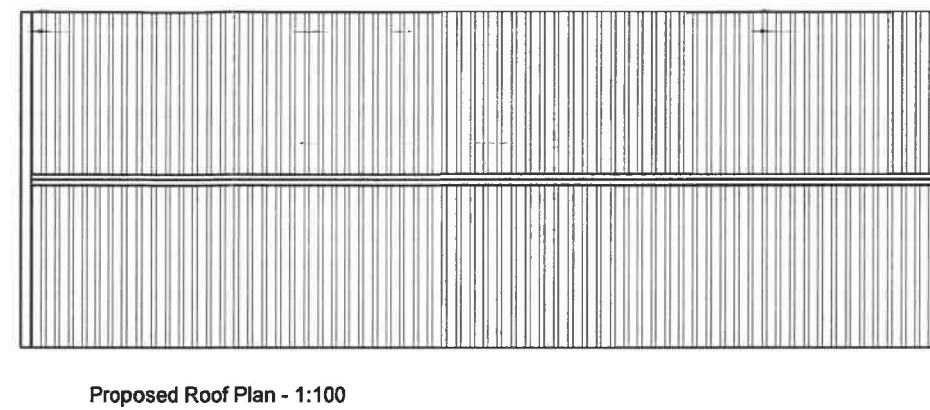
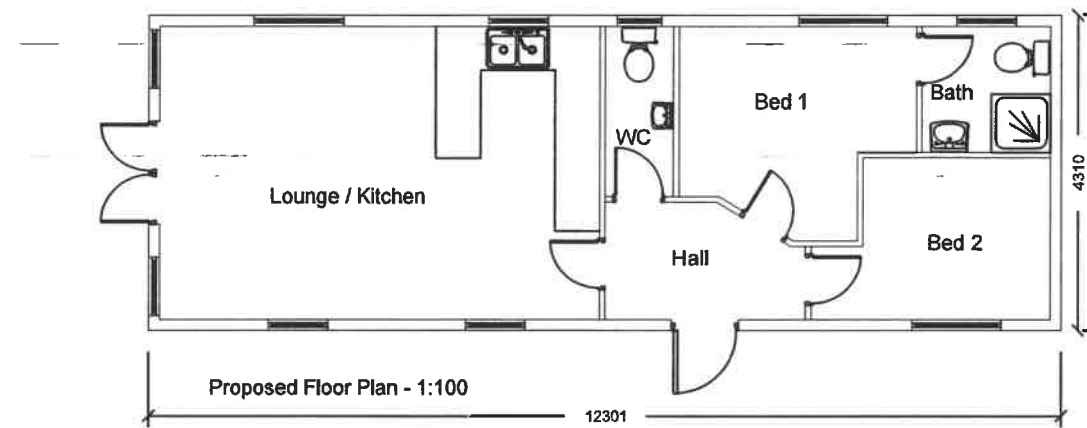
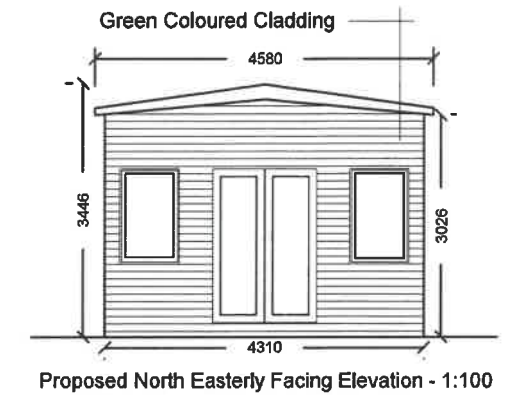
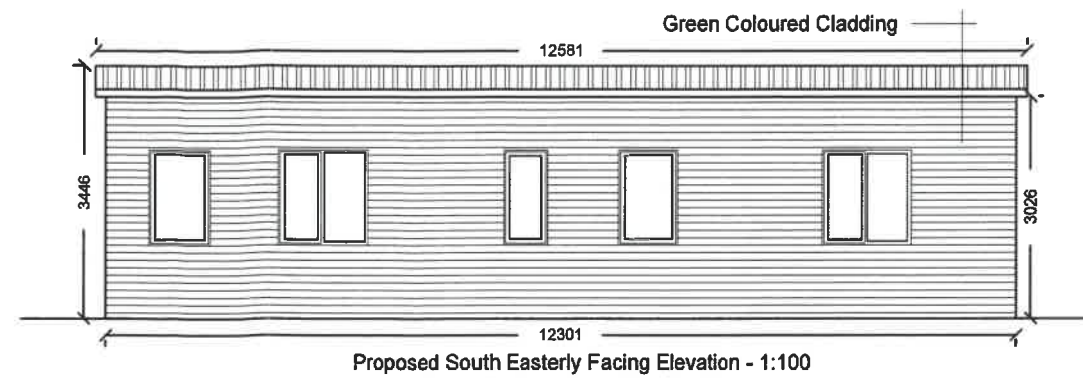


Valid from 4th

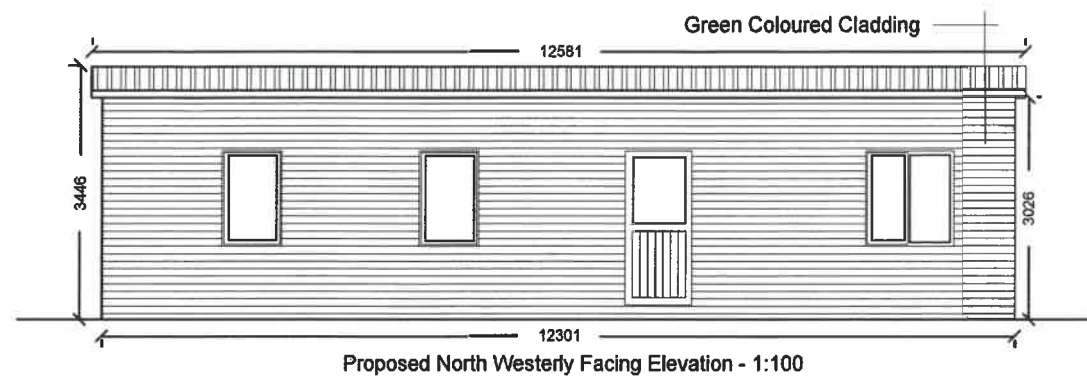

**Proposed Site Plan - 1:500**

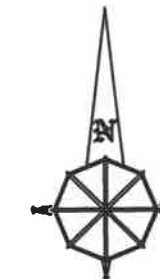

**Notes:**

**All work is to be carried out to the latest current British standards Codes of Practice and recognised working practices.**

**All work and materials should comply with Health and Safety legislation.**

**All dimensions are in millimetres where explicitly shown otherwise.**

**The contractor should check and certify all dimensions as work proceeds and notify the architect of any discrepancies.**

**Do not scale off the drawings, if in doubt ask.**



**Gary Hoerty Associates**  
**Gary Hoerty Associates Chartered Surveyors**  
**Suite 9 - Grindleton Business Centre**  
**The Spinney**  
**Grindleton**  
**Clitheroe**  
**Lancashire BB7 4DH**

**T: 01200 449700**  
**Email: [info@ghaonline.co.uk](mailto:info@ghaonline.co.uk)**

**Project: ( Ref: Pol/886/2769 )**

**Planning - Proposed Equine Building and Rural Workers Dwelling on:**

Land adjacent to Woodfold Hall  
Further Lane  
Mellor  
BB2 7QA

**Title:** Proposed Plans and Elevations of Temporary Dwelling.

**Drawing No: Pol/886/2769/03**

**Drawn: PF**

**Client:** Mr M Pollard

Date: 09.01.2020

**Scale:** 1:100 & 1:500 @ A3

**Amendments:**

|  |  |  |  |  |  |  |
|--|--|--|--|--|--|--|
|  |  |  |  |  |  |  |
|--|--|--|--|--|--|--|