



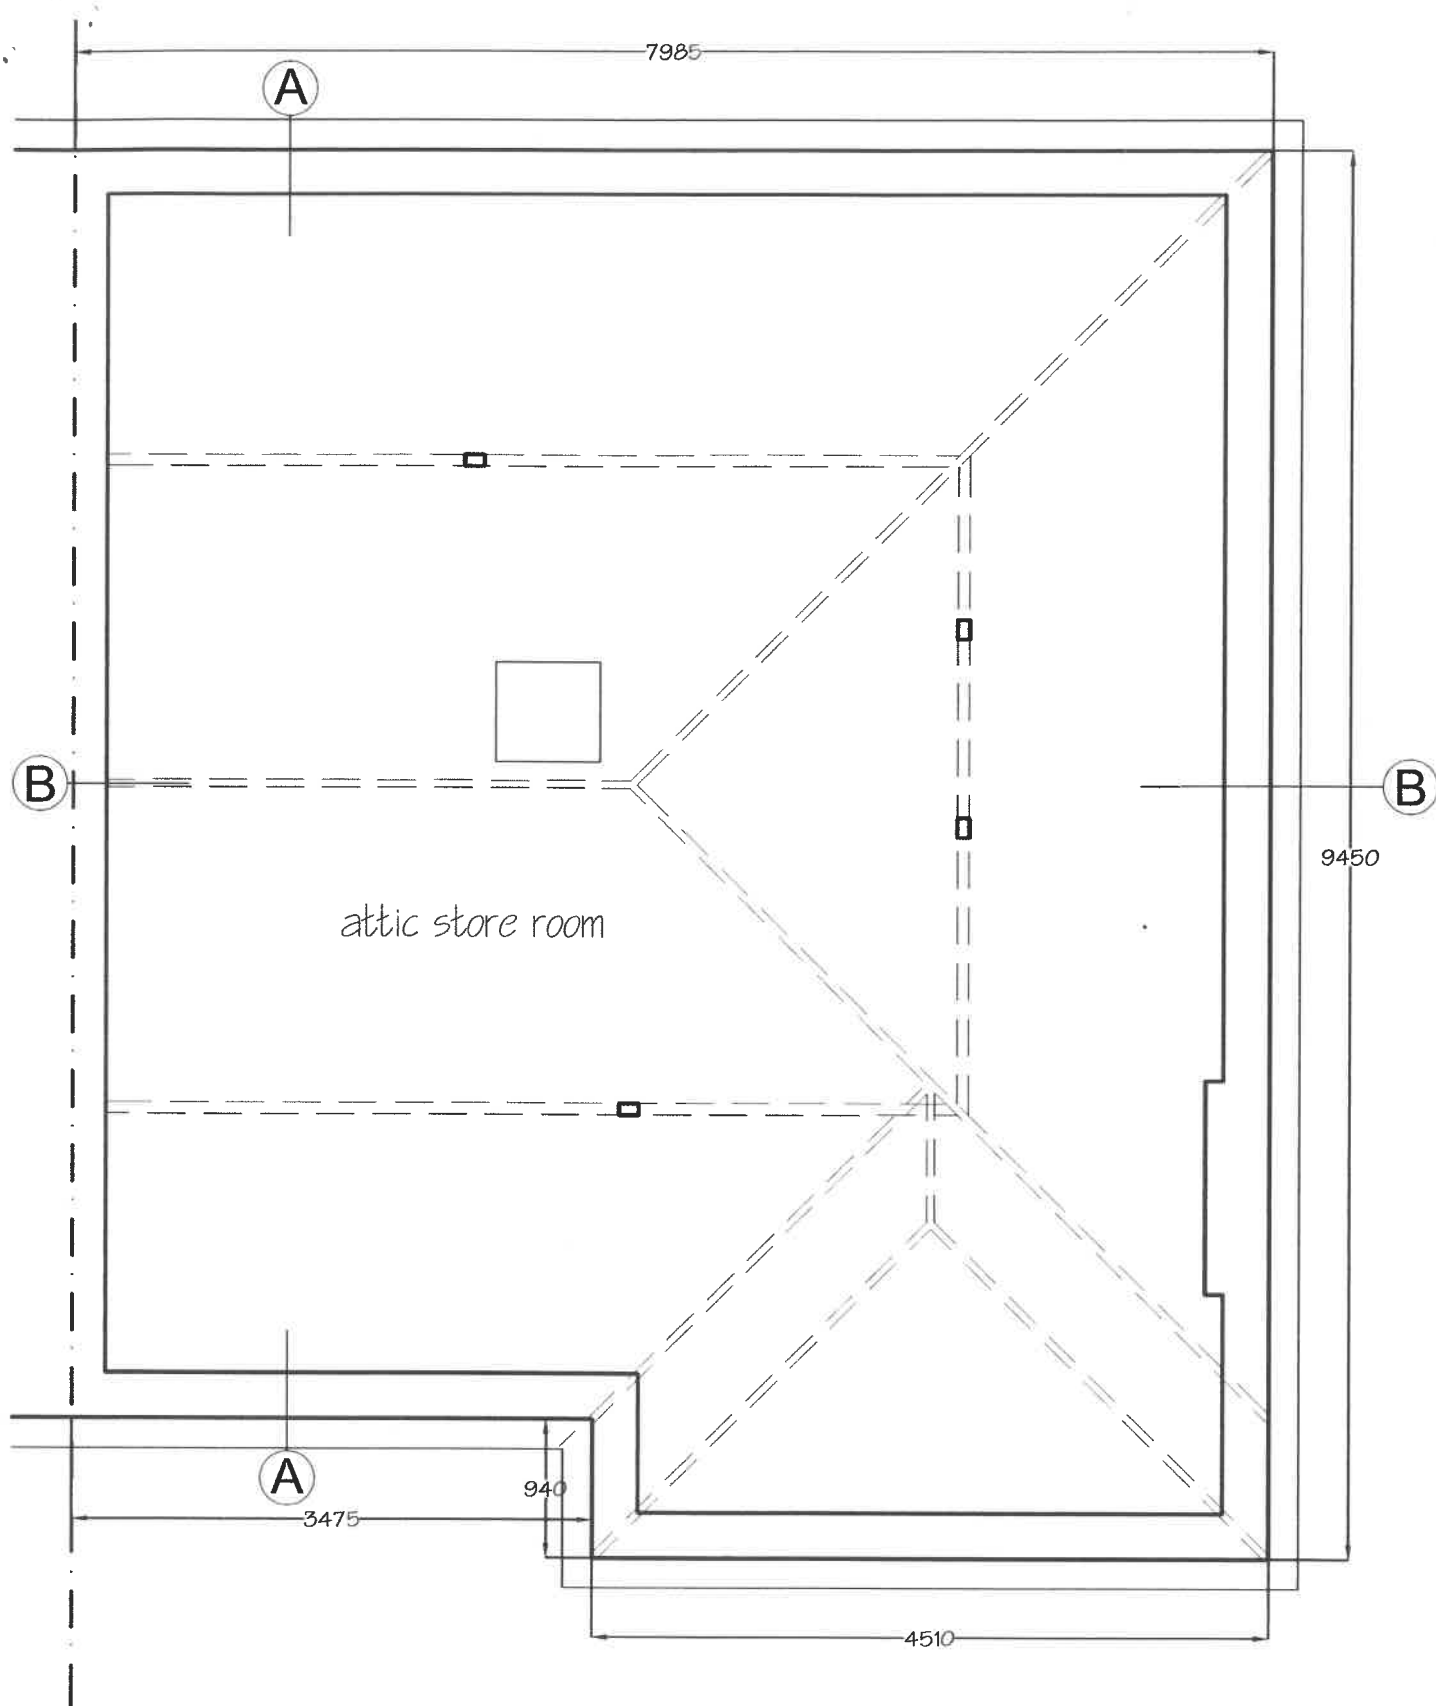


metres

 


PD Construction Consultants
7 Beech Street, Clitheroe, Lancs
BB7 2LL
tel: 07976 771297
email: pdcc@hotmail.co.uk

Client: Miss A Woodruff			
Project: Proposed Alterations Sherburn Beechthorpe Avenue Waddington			
Dwg title: Existing First Floor Plan			
Scale of A4:	1:50	Date:	30.11.19
Drawn by:	PD	Check:	
Drawing no:	1150 - 02	Rev:	-

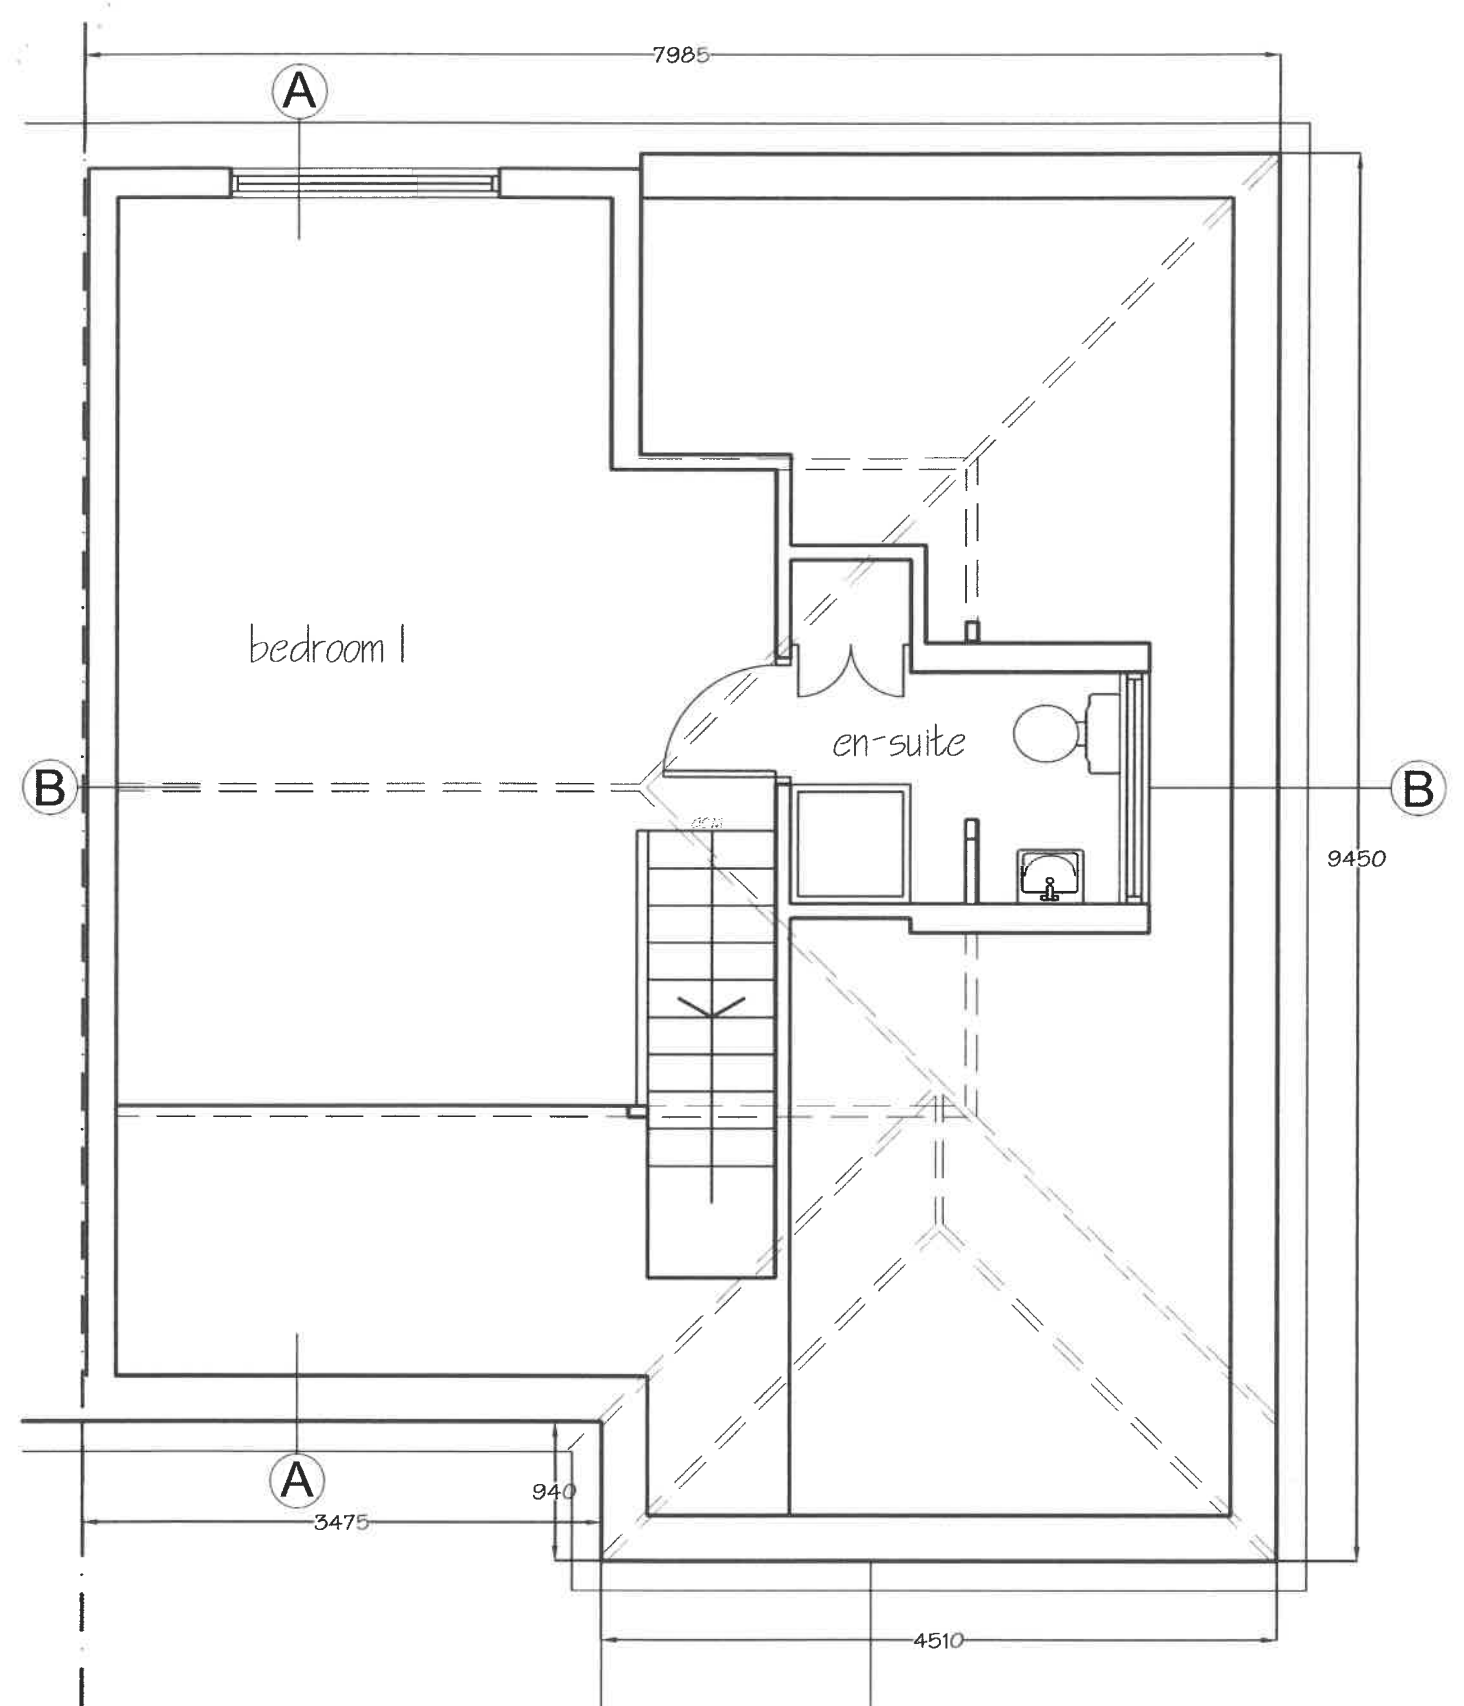

metres

 

PD Construction Consultants
7 Beech Street, Clitheroe, Lancs
BB7 2LL
tel: 07976 771297
email: pdcc@hotmail.co.uk

Client: Miss A Woodruff			
Project: Proposed Alterations Sherburn Beechthorpe Avenue Waddington			
Dwg title: Proposed First Floor Plan			
Scale of A4:	1:50	Date:	30.11.19
Drawn by:	PD	Check:	
Drawing no:	1150 - 10	Rev:	-