



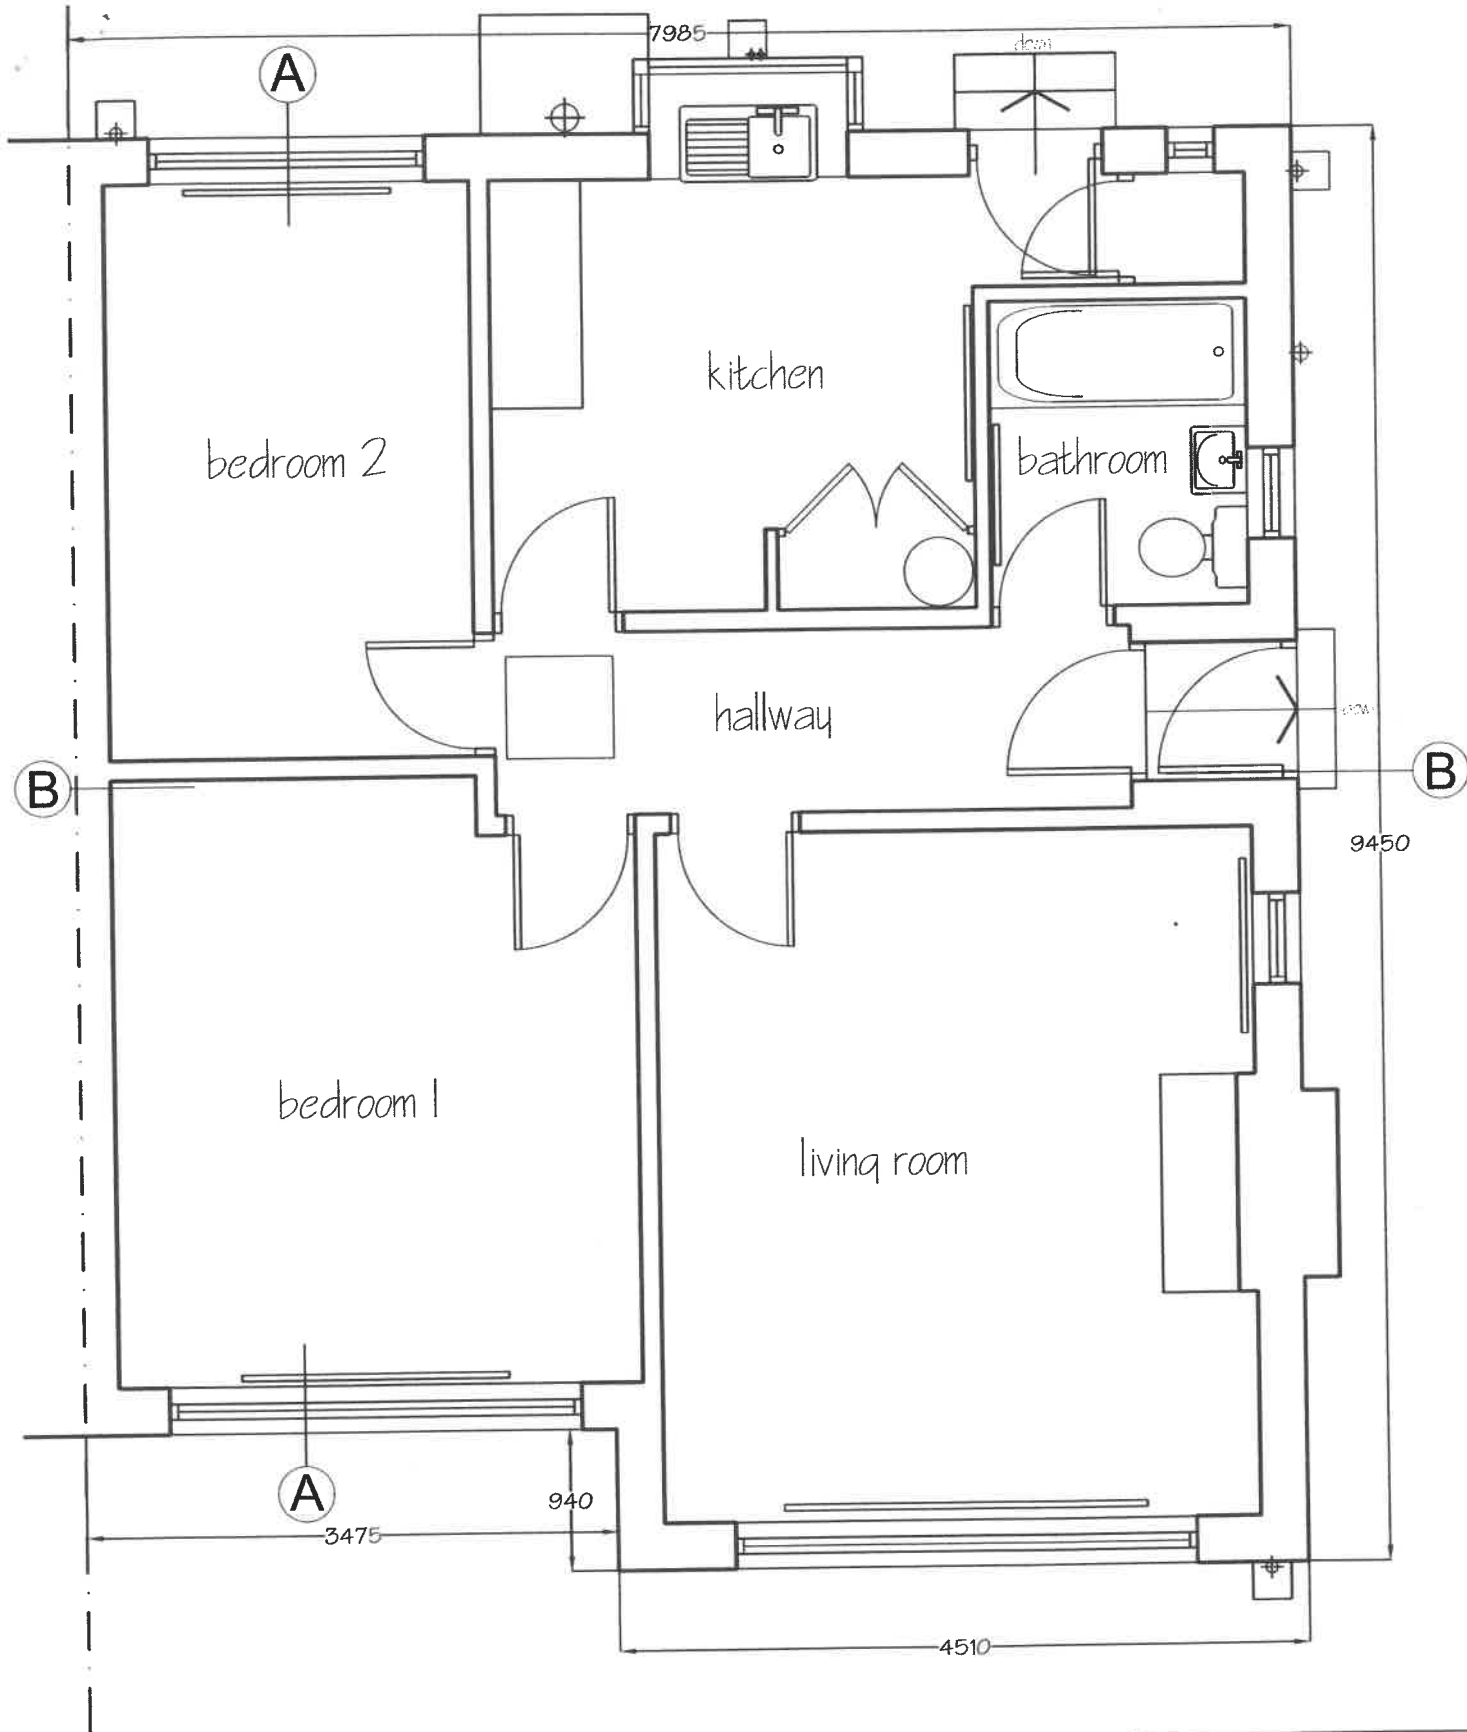


metres

 


PD Construction Consultants
 7 Beech Street, Clitheroe, Lancs
 BB7 2LL
 tel: 07976 771297
 email: pdcc@hotmail.co.uk

3202000157

Client: Miss A Woodruff			
Project: Proposed Alterations Sherburn Beechthorpe Avenue Waddington			
Dwg title: Existing Ground Floor Plan			
Scale @ A4:	Date:	Drawn by:	
1:50	30.11.19	PD	
Drawing no.	Rev.		
1150 - 01	-		

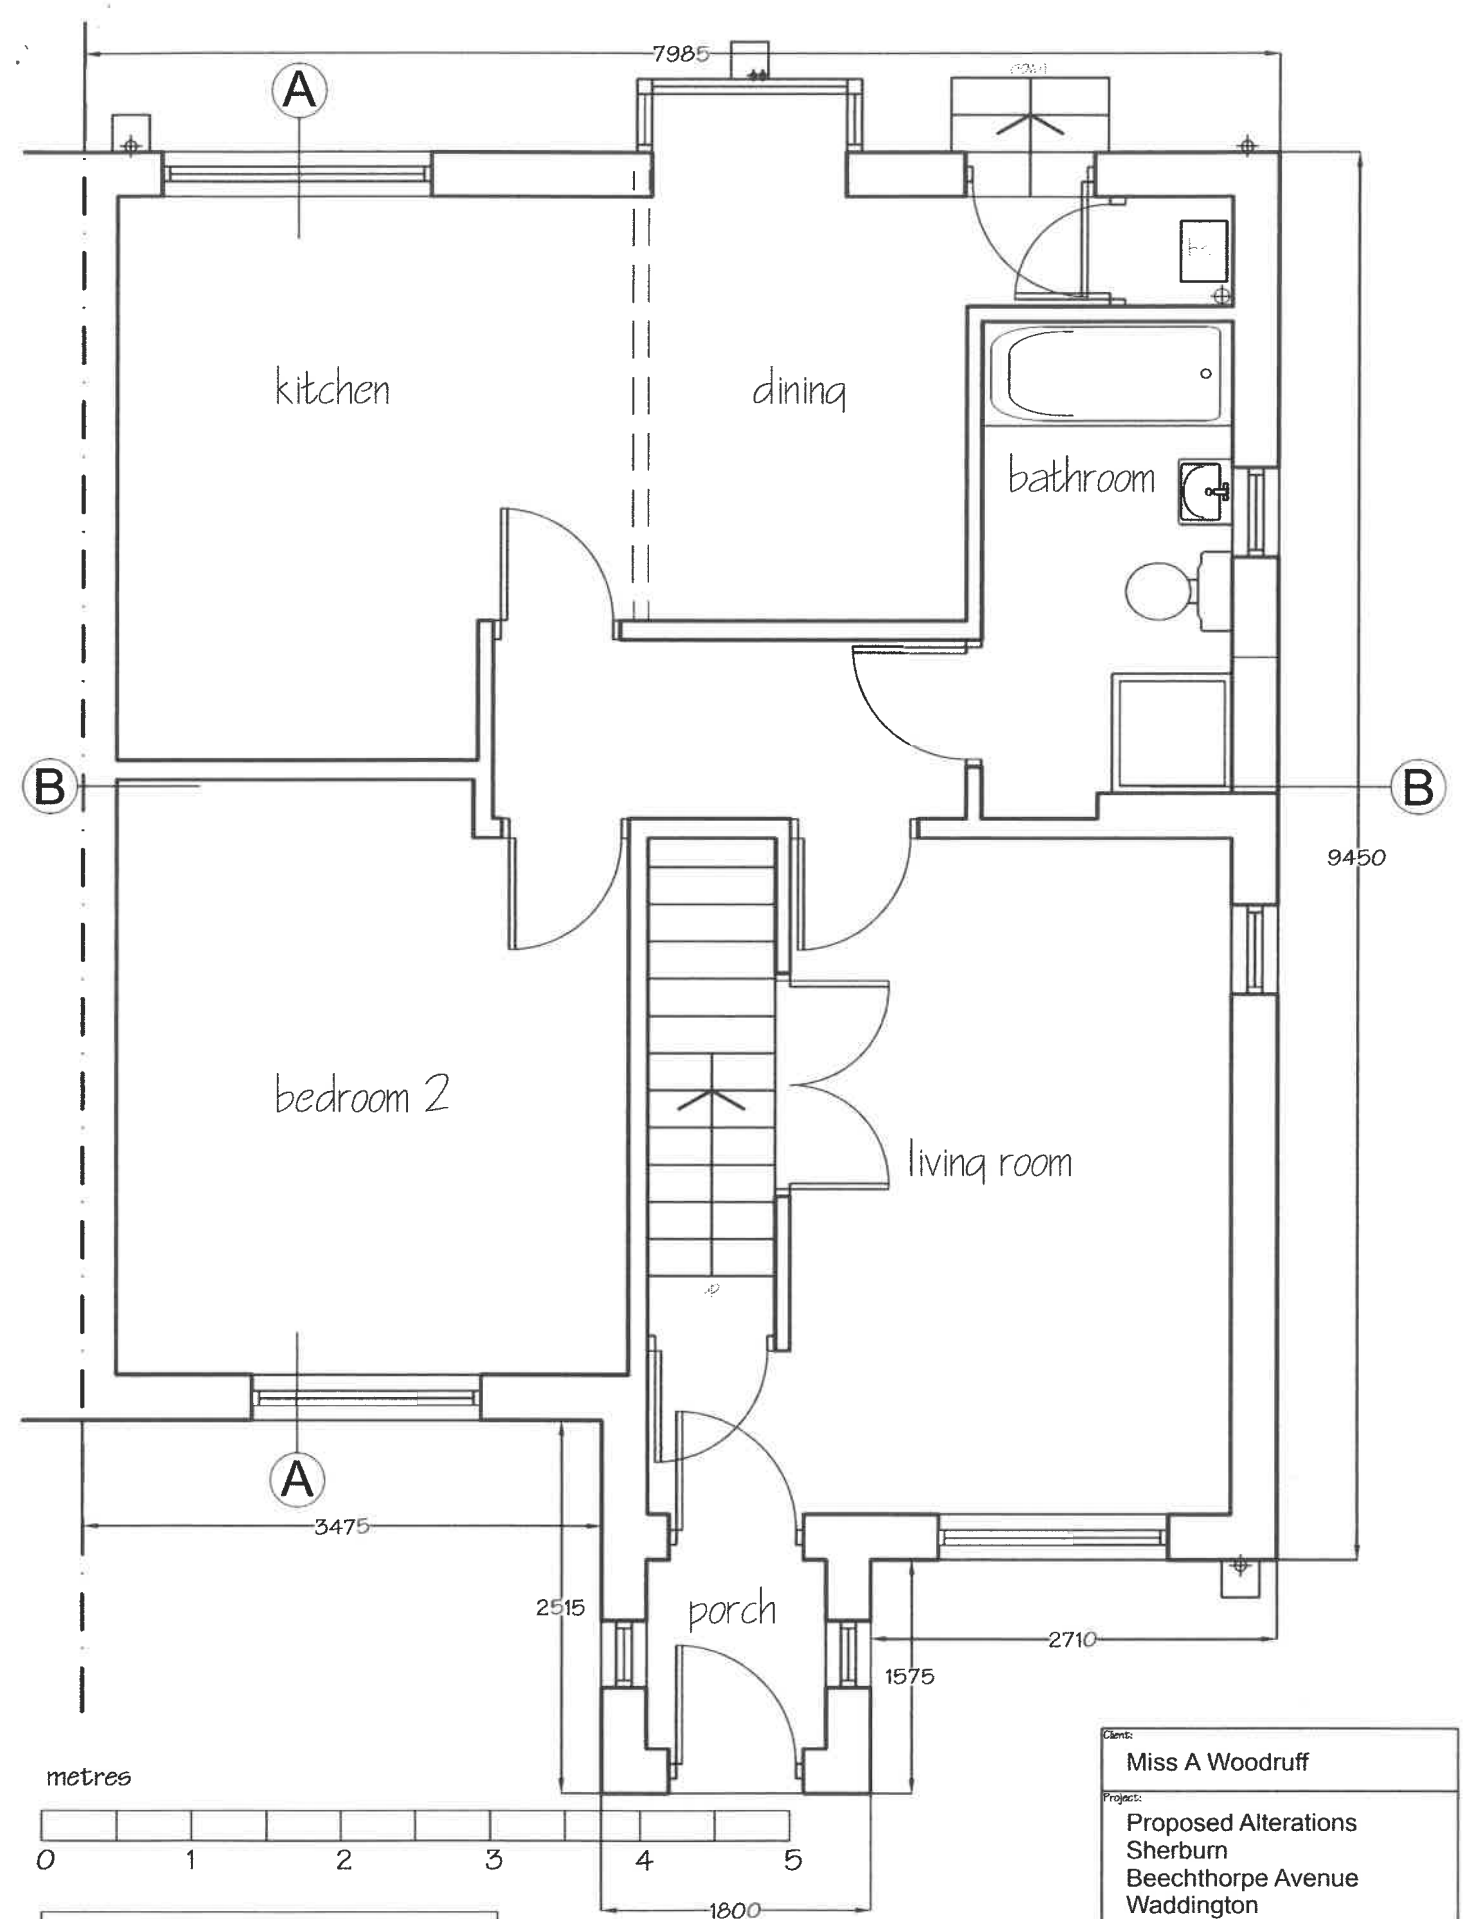

metres

 

PD Construction Consultants
 7 Beech Street, Clitheroe, Lancs
 BB7 2LL
 tel: 07976 771297
 email: pdcc@hotmail.co.uk

320200015P

Client: Miss A Woodruff			
Project: Proposed Alterations Sherburn Beechthorpe Avenue Waddington			
Dwg title: Proposed Ground Floor Plan			
Scale @ A4:	Date:	Drawn by:	
1:50	02.12.19	PD	
Drawing no.	Rev.		
1150 - 09	-		