



MATERIALS

- Roof - brown concrete tiles
- Walls - cream painted roughcast render
- Walls - buff pitch faced artificial stone
- Windows - white u.p.v.c.

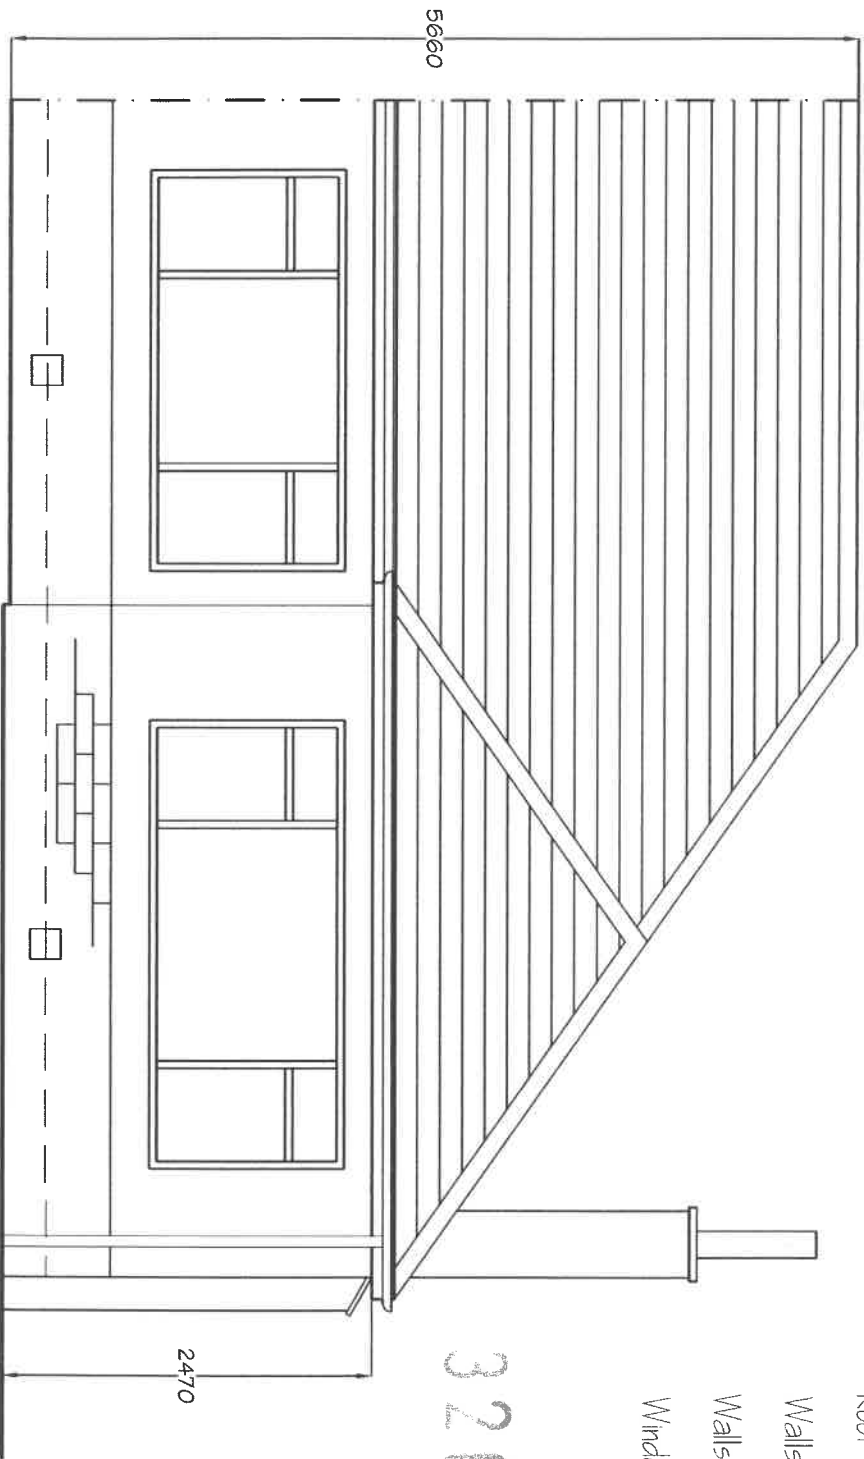


PD Construction Consultants
7 Beech Street, Clitheroe, Lancs
BB7 2LL
tel: 07976 771297
email: pdcc@hotmail.co.uk

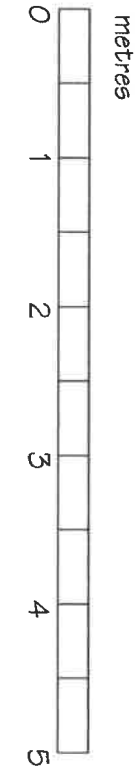


Client: Miss A Woodruff			
Project: Proposed Alterations Sherburn Beechthorpe Avenue Waddington			
Drawing title: Existing North Elevation			
Scale of plan: 1:50	Date: 01.12.19	Drawn by: PD	Check: -
Drawing no. 1150 - 03			Rev. -

MATERIALS

- Roof - brown concrete tiles
- Walls - cream K-Rend render
- Walls - buff pitch faced artificial stone
- Windows - white u.p.v.c.

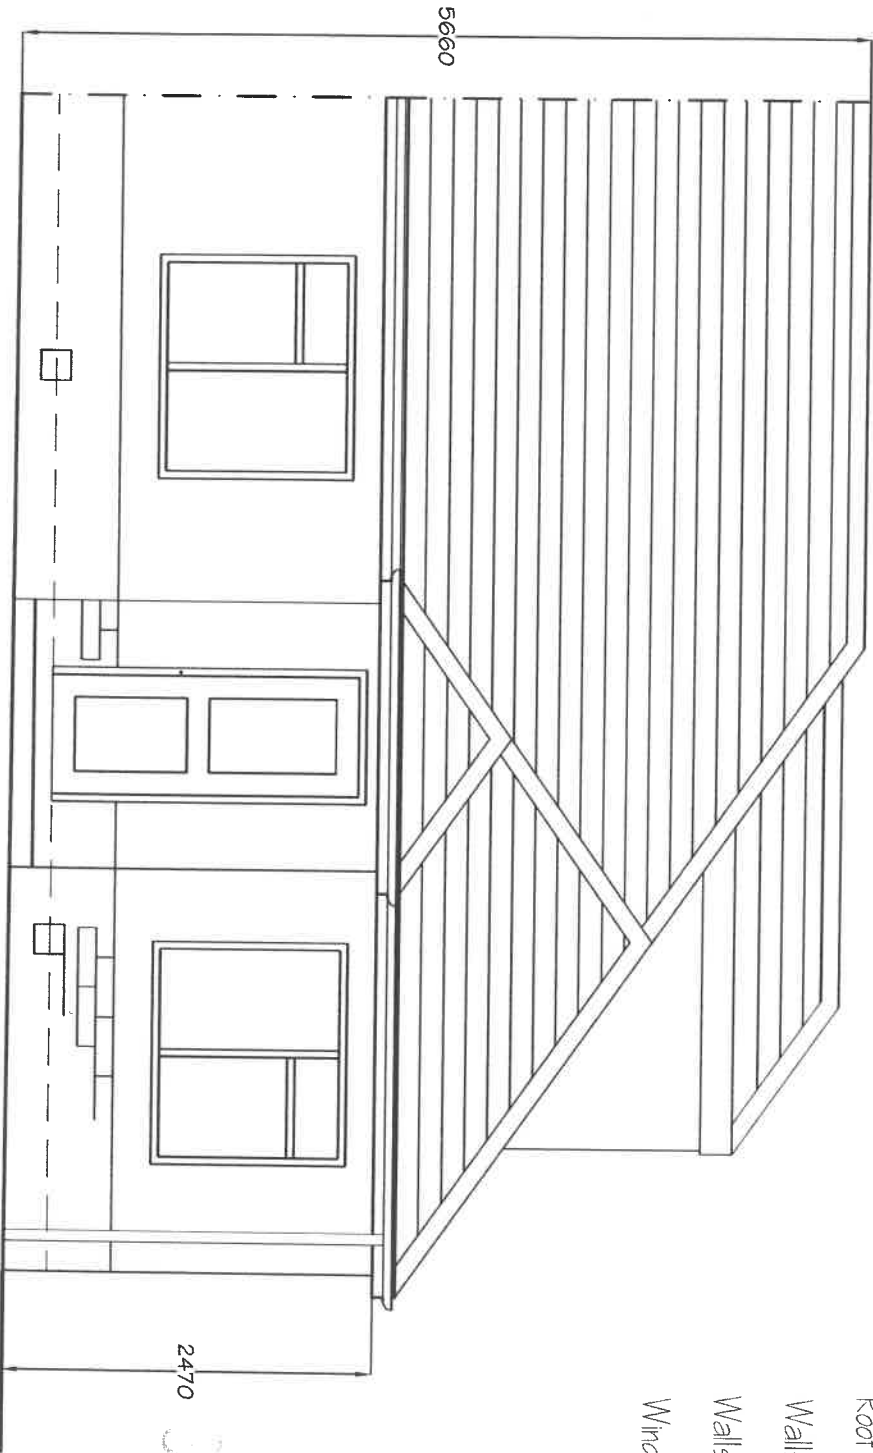

PD Construction Consultants
7 Beech Street, Clitheroe, Lancs
BB7 2LL
tel: 07976 771297
email: pdcc@hotmail.co.uk

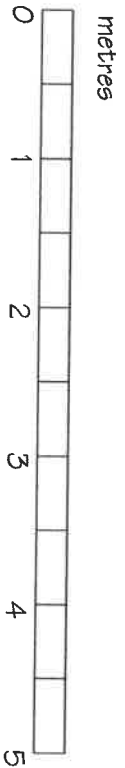

Client: Miss A Woodruff			
Project: Proposed Alterations Sherburn Beechthorpe Avenue Waddington			
Drawing title: Proposed North Elevation			
Scale of plan: 1:50	Date: 04.12.19	Drawn by: PD	Check: -
Drawing no. 1150 - 11			Rev. -