



MATERIALS

- Roof - brown concrete tiles
- Walls - cream painted roughcast render
- Walls - buff pitch faced artificial stone
- Windows - white u.p.v.c.

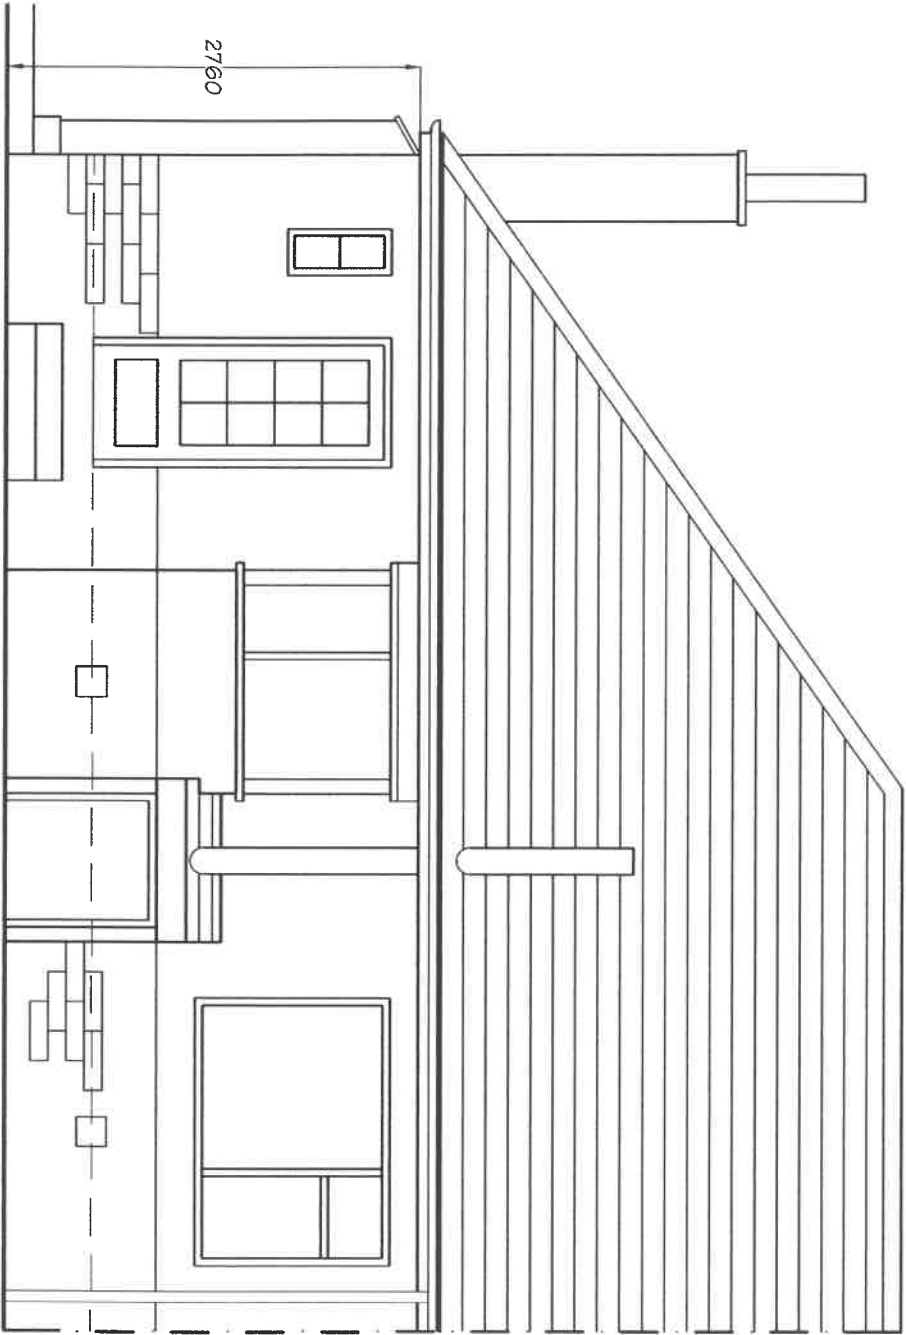

320200015P


PD Construction Consultants
7 Beech Street, Clitheroe, Lancs
BB7 2LL
tel: 07976 771297
email: pdcc@hotmail.co.uk

 

Miss A Woodruff			
Project: Proposed Alterations Sherburn Beechthorpe Avenue Waddington			
Fig title: Existing South Elevation	Scale 1:50	Date: 01.12.19	Drawn by: PD
Drawing no. 1150 - 05	Rev: -		


MATERIALS

- Roof - brown concrete tiles
- Walls - cream K-Rend render
- Walls - buff pitch faced artificial stone
- Windows - white u.p.v.c.

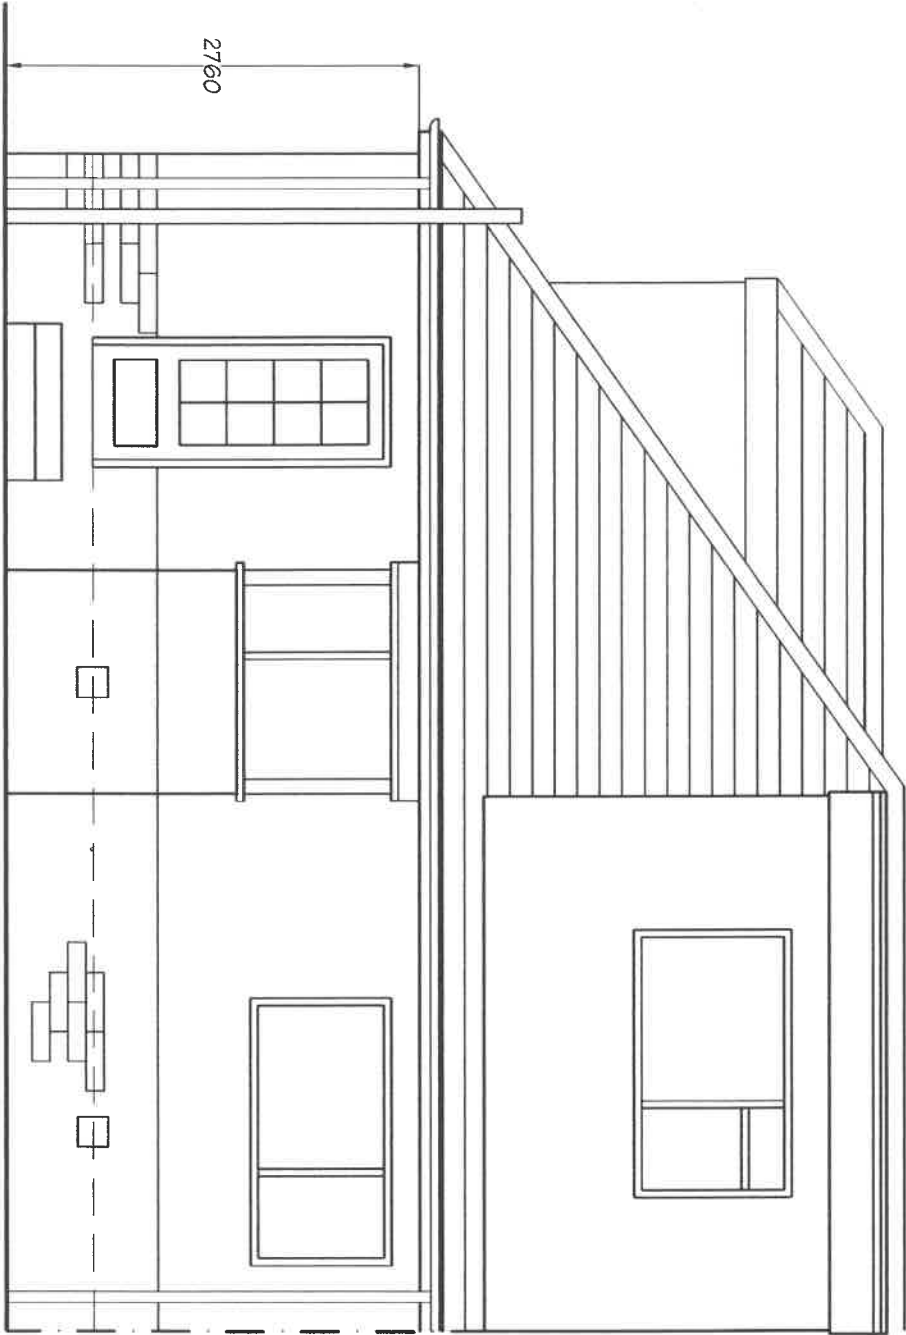

320200015P

PD Construction Consultants
7 Beech Street, Clitheroe, Lancs
BB7 2LL
tel: 07976 771297
email: pdcc@hotmail.co.uk

 

Miss A Woodruff			
Project: Proposed Alterations Sherburn Beechthorpe Avenue Waddington			
Fig title: Proposed South Elevation	Scale 1:50	Date: 04.12.19	Drawn by: PD
Drawing no. 1150 - 13	Rev: -		